



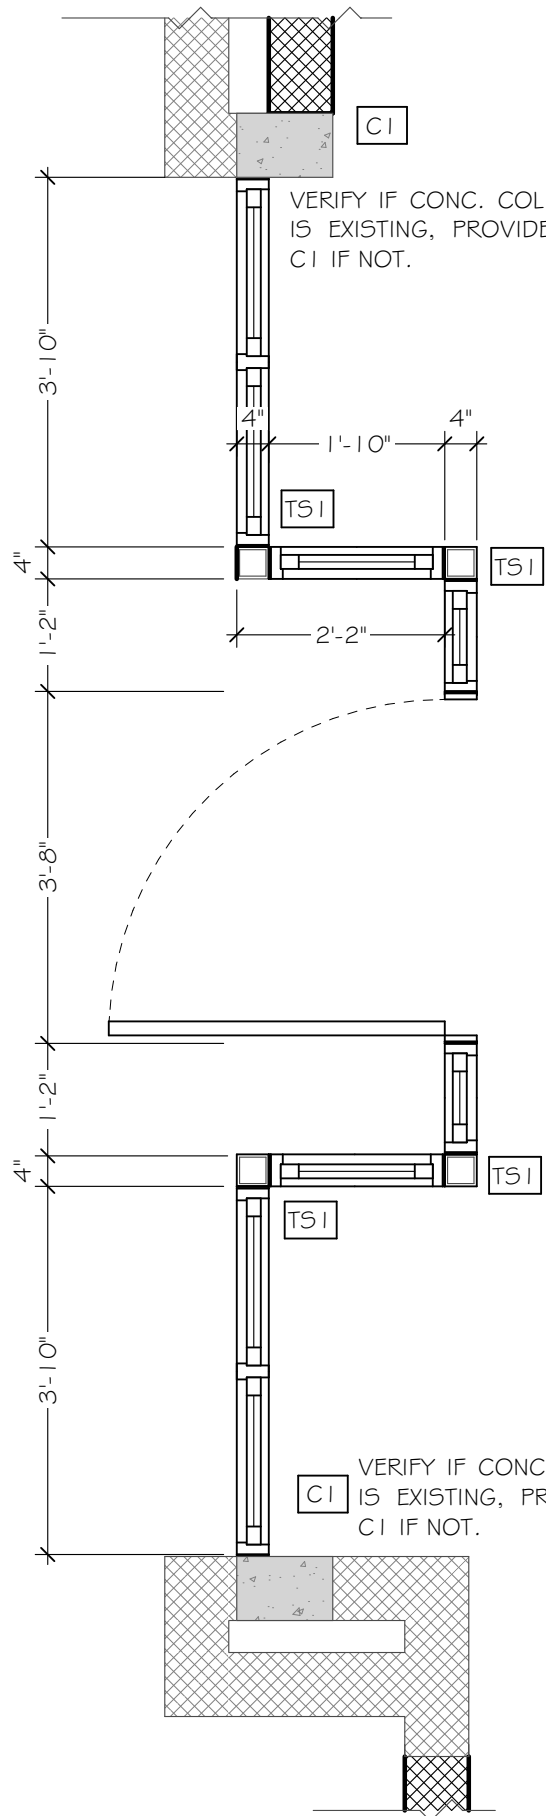

STORE FRONT 2 ELEVATION

SCALE: 1/2" = 1'-0"

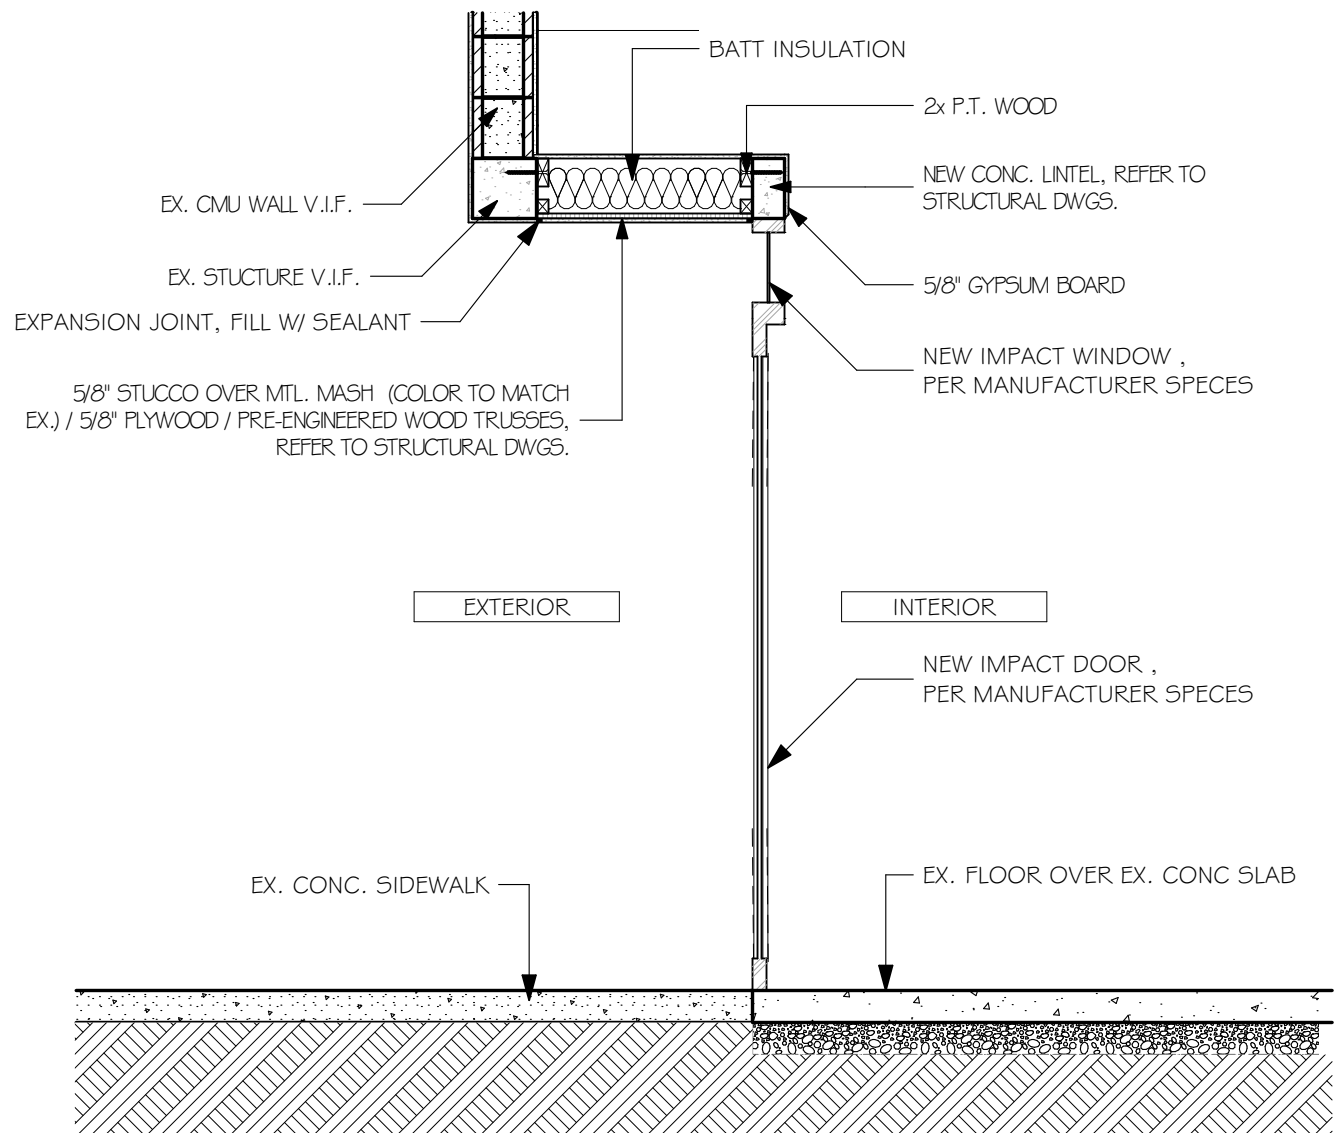


STORE FRONT SECTION

SCALE: 1/2" = 1'-0"



STORE FRONT 2 ELEVATION

SCALE: 3/8" = 1'-0"

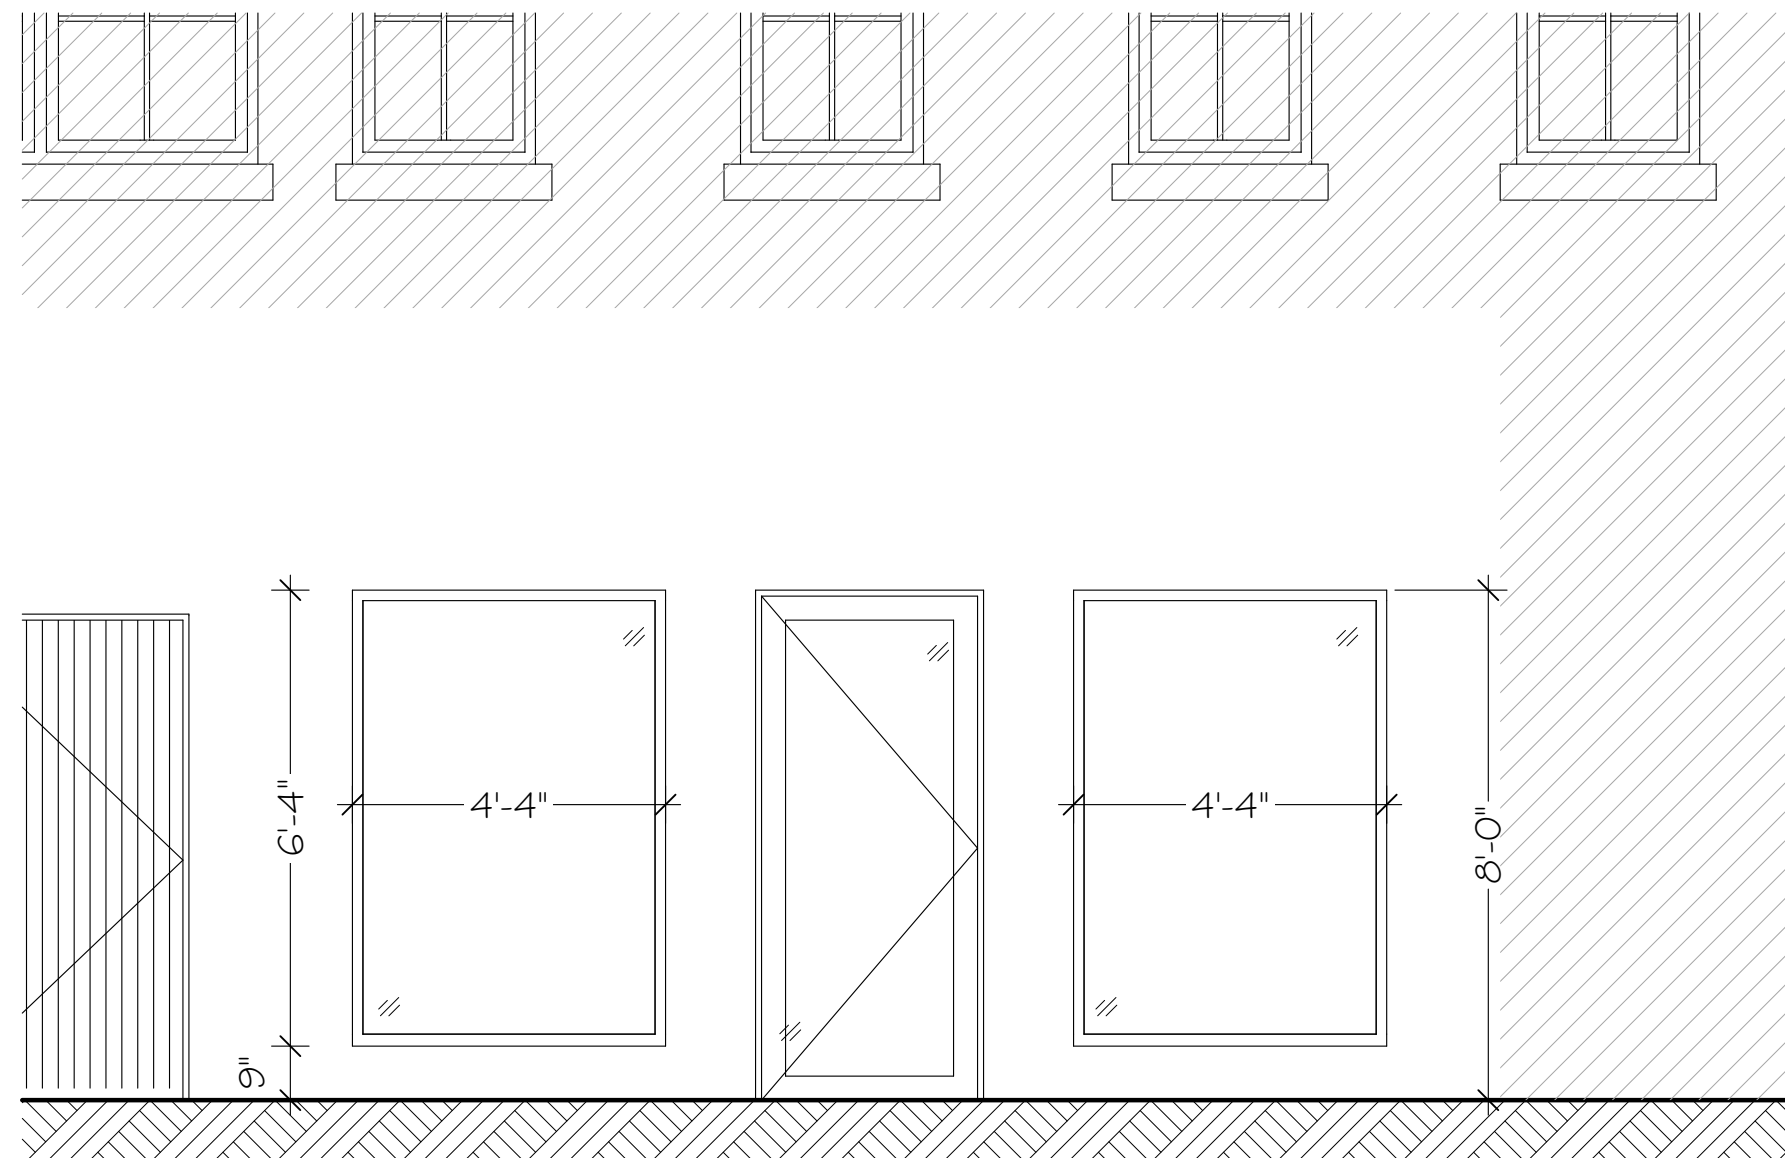


STORE FRONT 1 ELEVATION

SCALE: 3/8" = 1'-0"



STEVE SIEBERT
ARCHITECTURE

1010 GATEWAY BLVD, SUIT 103
BOYNTON BEACH, FL 33426
PH. 561.880.7894
Steve@stevesiebert.com
www.stevesiebert.com

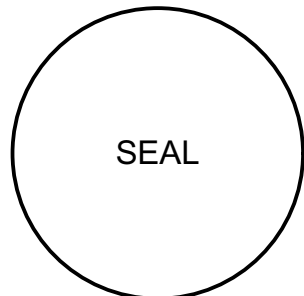

STEVEN W. SIEBERT
FLORIDA AR0017834
NEW JERSEY 21A101517500
TEXAS 26934

E. ATLANTIC WINDOWS

331 E. ATLANTIC AVE
DEL RAY BEACH , FL. 33483

CD

THE WRITTEN DIMENSIONS ON THESE DRAWINGS SHALL TAKE PRECEDENCE OVER SCALED DIMENSIONS.
THE CONTRACTOR SHALL VERIFY AND BE RESPONSIBLE FOR ALL DIMENSIONS AND CONDITIONS ON THE JOB, AND THIS OFFICE MUST BE NOTIFIED OF ANY VARIATION FROM THE DIMENSIONS.
COPYRIGHT STEVE SIEBERT ARCHITECTURE-UNAUTHORIZED REPRODUCTION OR ANY OTHER USE OF THIS DRAWING IS PROHIBITED.

PROJECT NO: 24-633
DATE: #DATE OF ISSUE
DRAWN BY: DB
CHECKED BY: S.S.
REVISIONS:

SITE PLAN DETAILS

SP1.2