


NOTICE: THIS DRAWING IS THE PROPERTY OF MCA ARCHITECTURE INC. AND IS FURNISHED WITH THE CONDITION THAT IT IS NOT TO BE CHANGED WITHOUT THE WRITTEN AUTHORIZATION OF MCA ARCHITECTURE INC. FURTHERMORE, THIS DRAWING IS NOT TO BE COPIED, REPRODUCED OR USED WITHOUT WRITTEN PERMISSION FROM MCA ARCHITECTURE INC. © 2022 MCA ARCHITECTURE 11/2/2022 1:45:47 PM

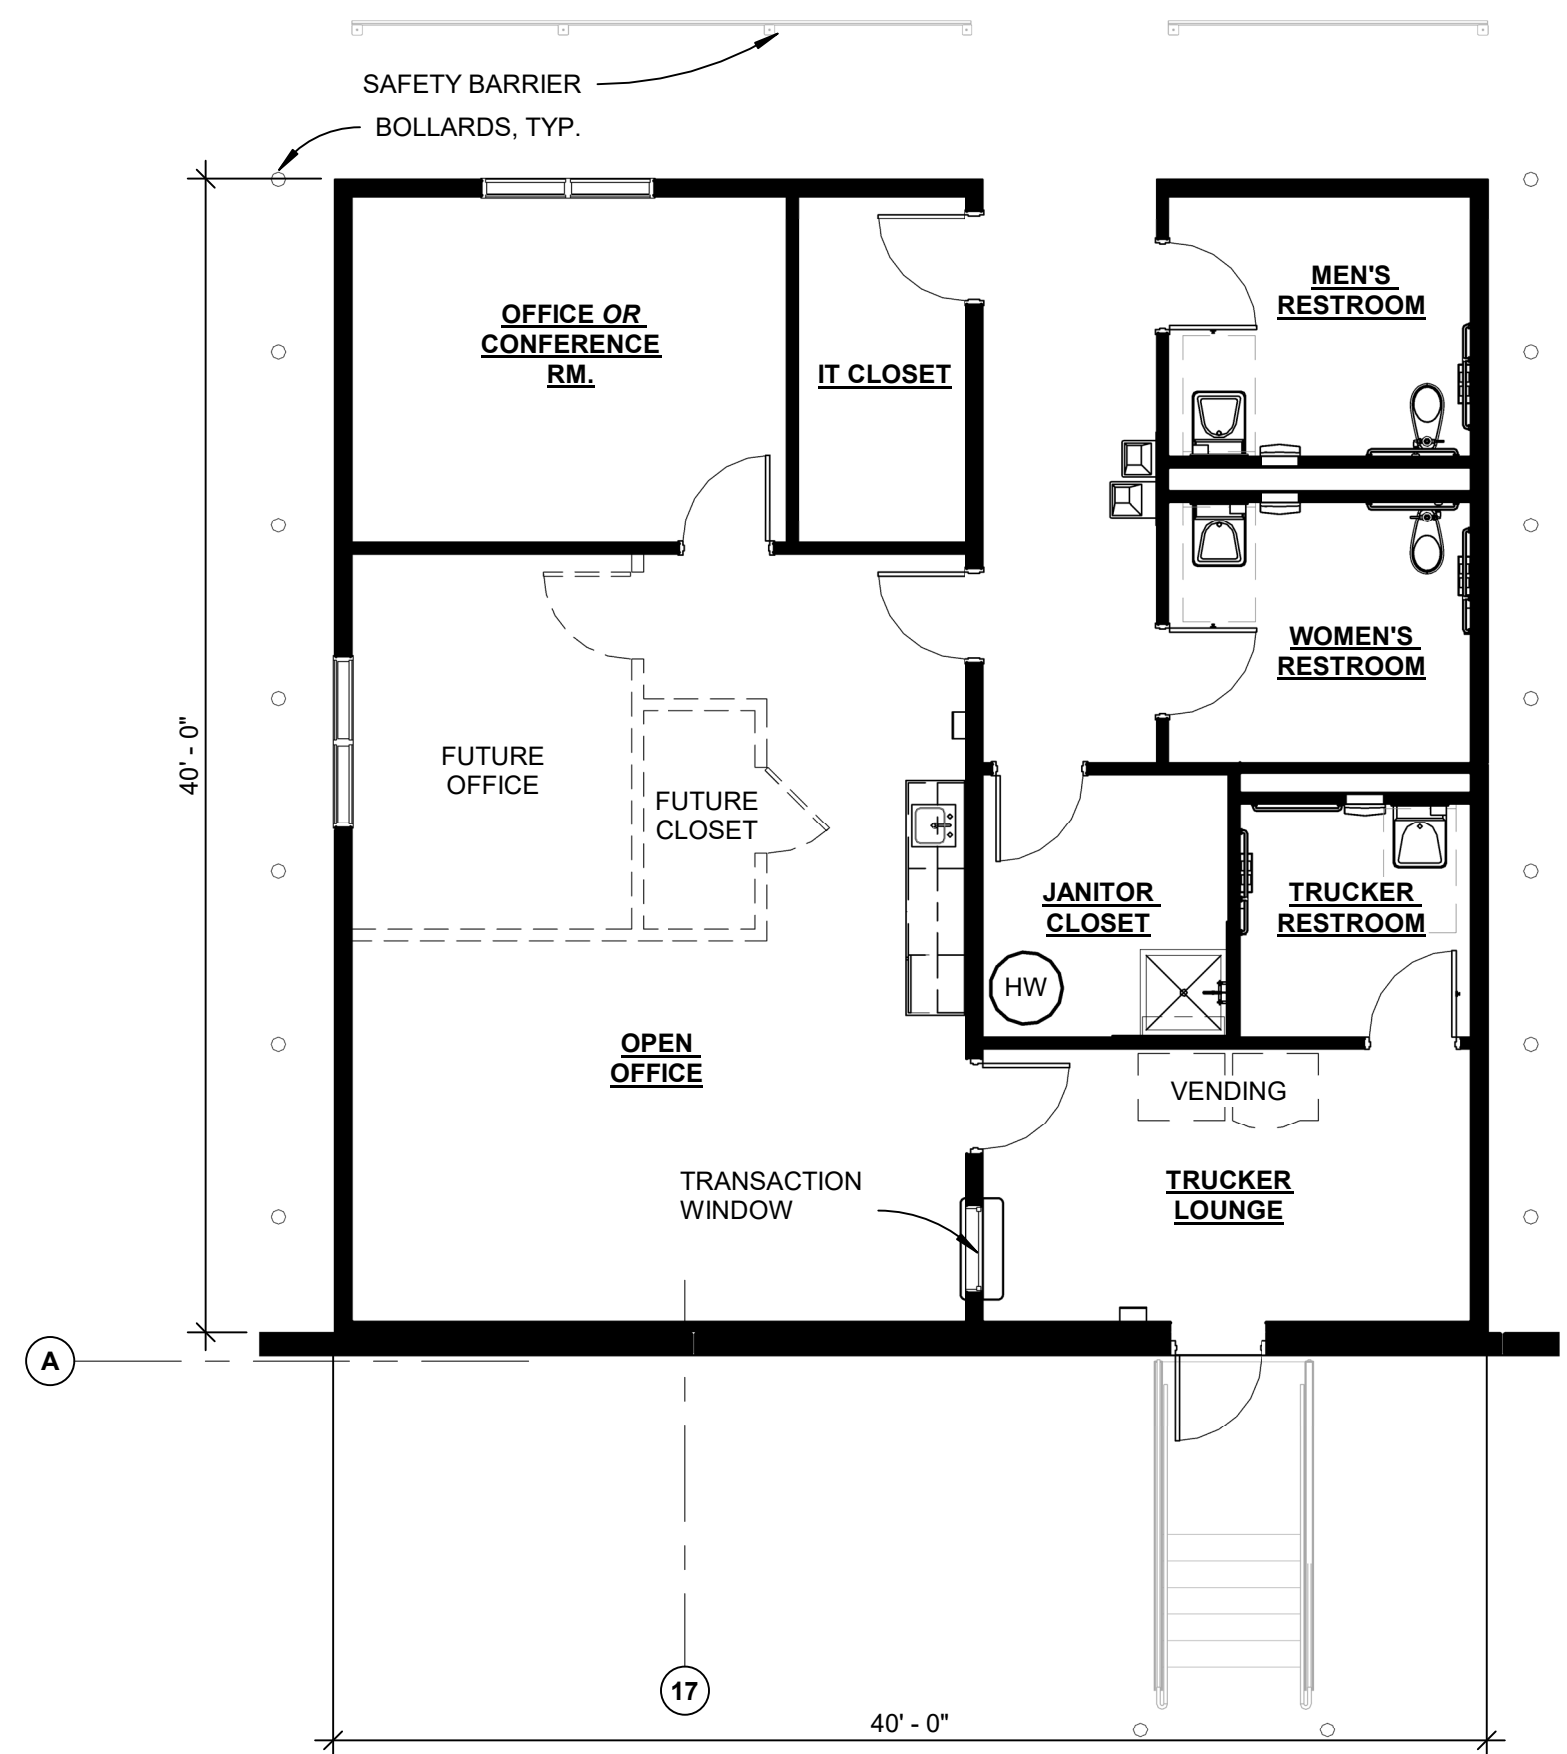

GREENFIELD INDUSTRIAL PARK
 SPECULATIVE BUILDINGS

No.	Description	Date

SITE 3 - OFFICE FLOOR PLAN		
Project number:	A19047.0	AGS106
Drawn by: TJW	Checked by: KMC	Scale: 1 : 80