


AUTODESK AUTOCAD 2015

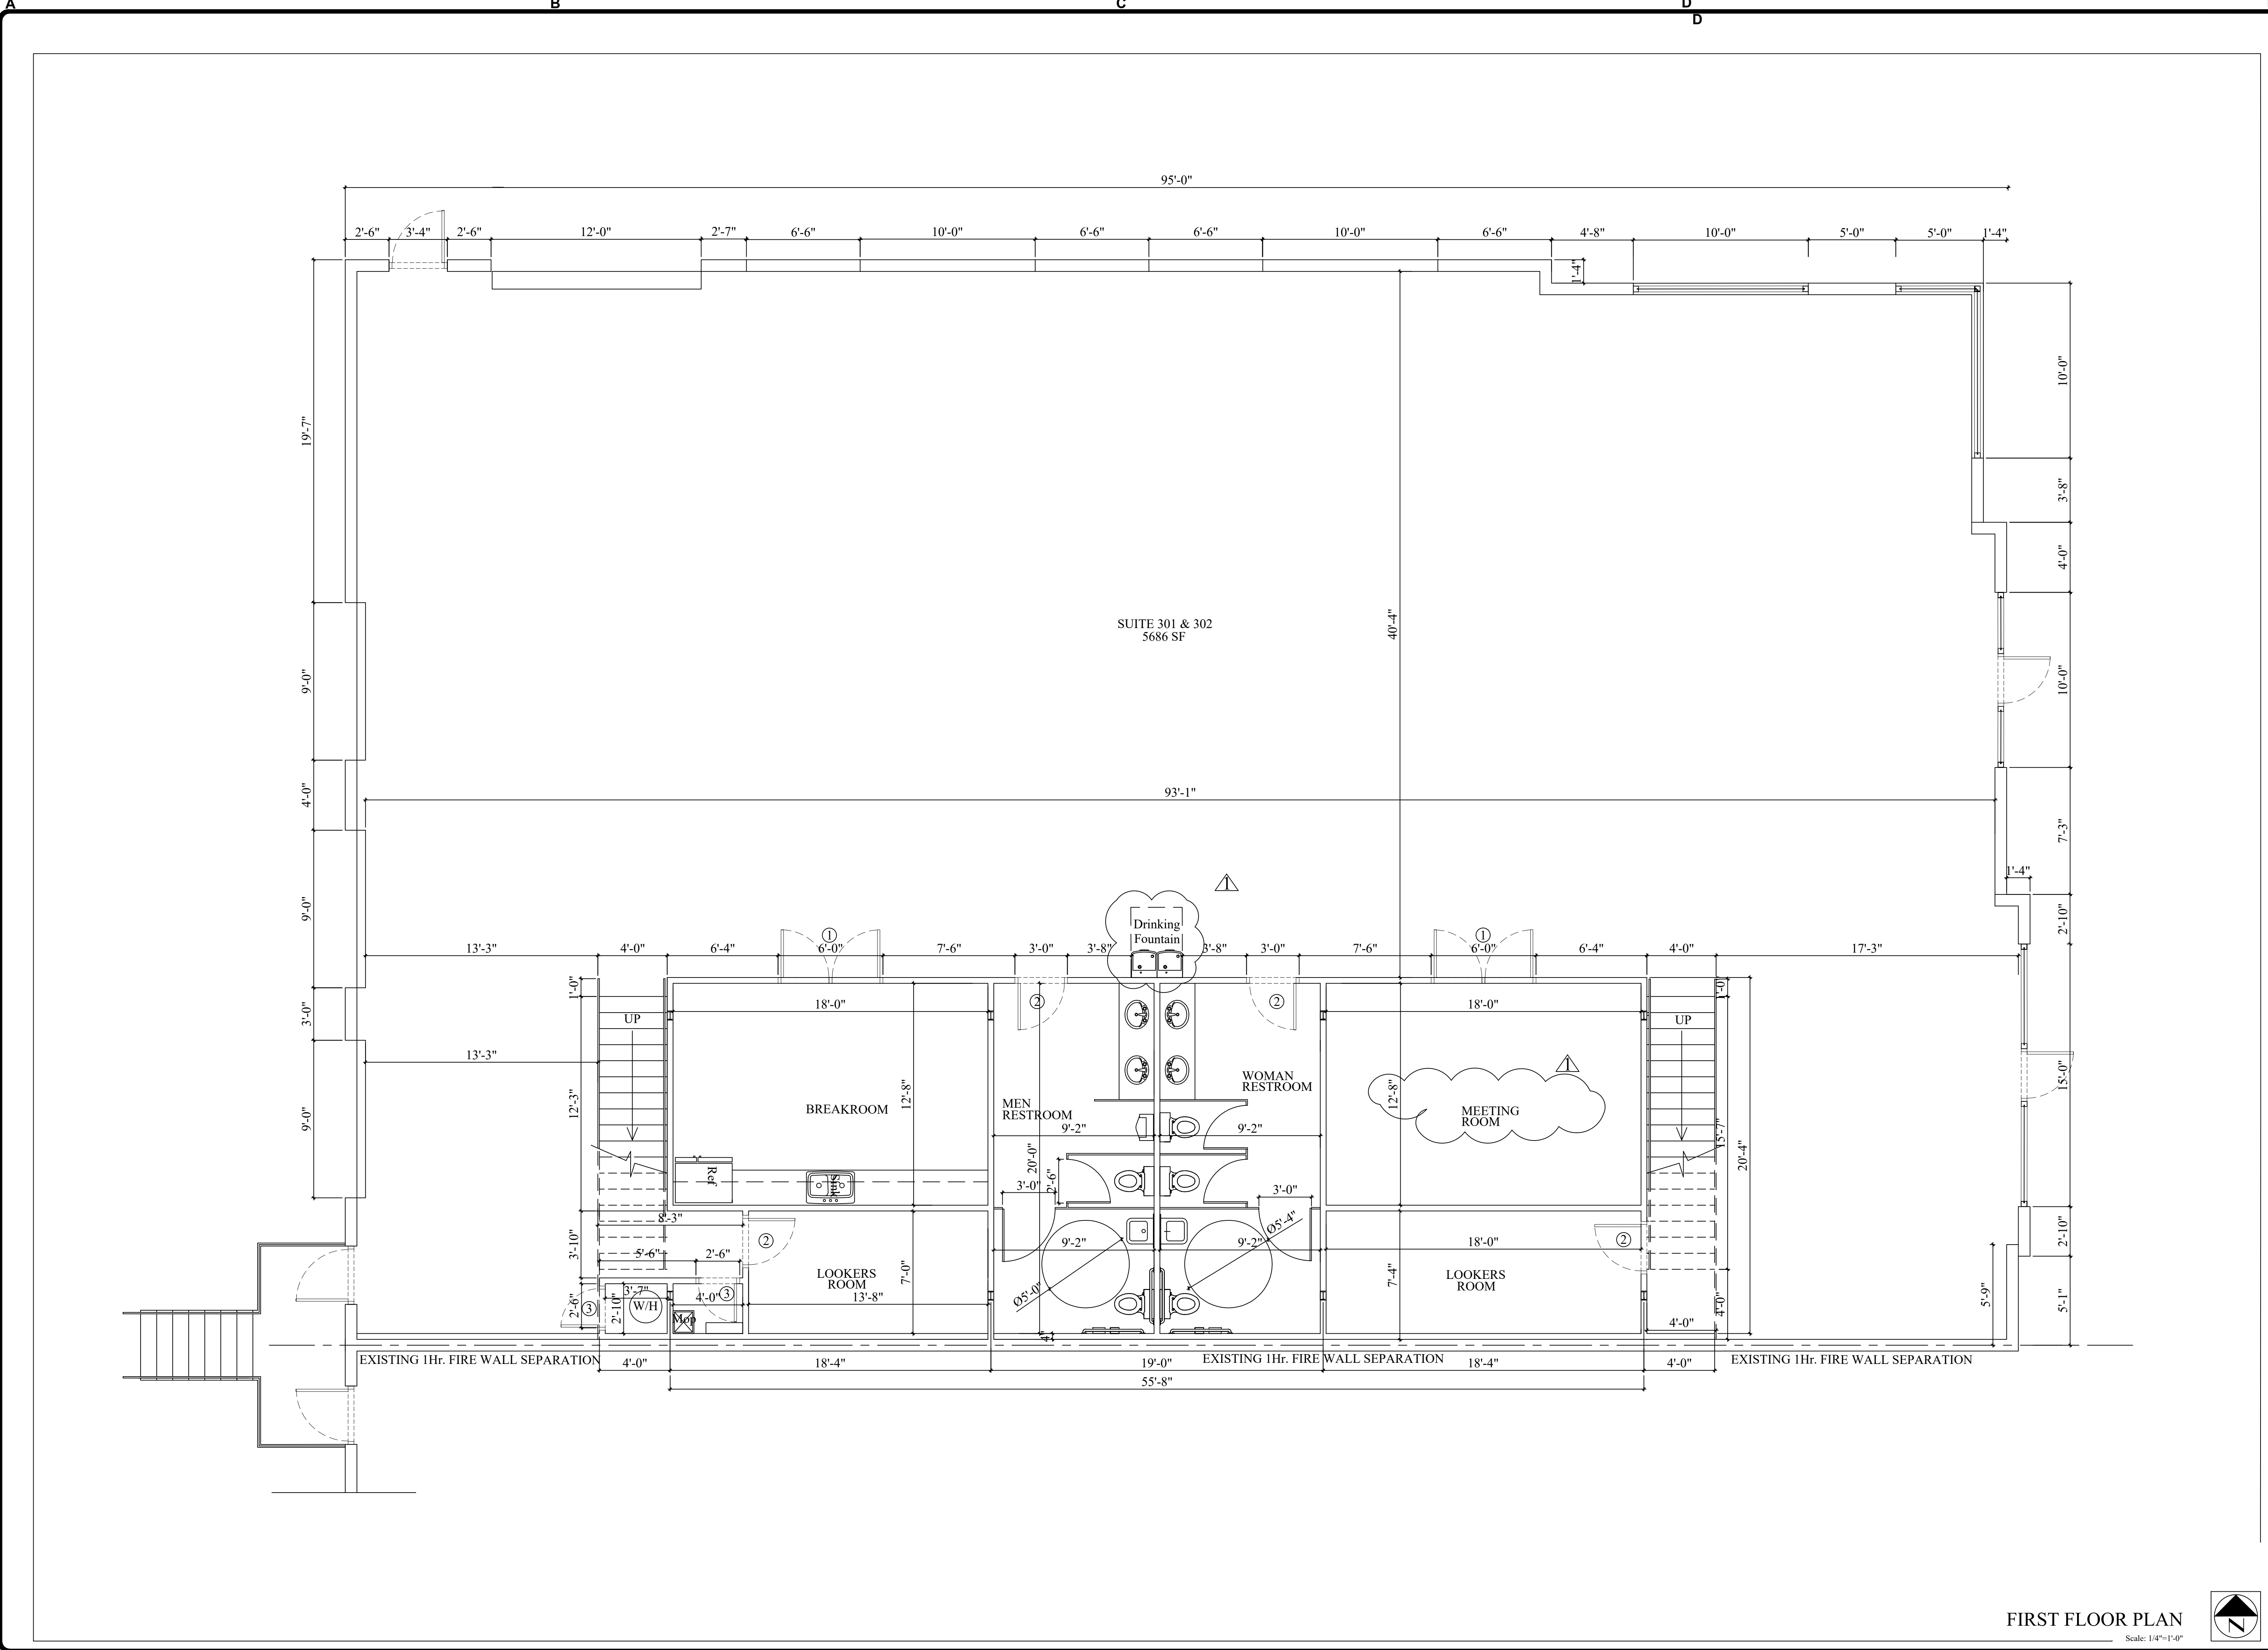

SUITE 301 & 302
5686 SF

Drinking Fountain

BREAKROOM

MEETING ROOM

MEN RESTROOM


WOMAN RESTROOM

LOOKERS ROOM

LOOKERS ROOM

FIRST FLOOR PLAN

Scale: 1/4"=1'-0"

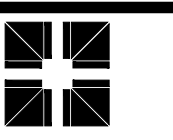

FIGBAR ASSOCIATES, INC.
ARCHITECTS / PLANNERS

Jose E. Barbosa, AIA, CSI
Principal Architect
E-Mail: jeb@figbar.com - Telephone: 407-586-6983
Ricardo Perez
Project Director and Manager, Design Coordinator
E-Mail: rperez@figbar.com - Telephone: 407-586-9842

BUSINESS EVENT CENTER
6838 HOFFNER AVENUE
ORLANDO, FL 32822
PHONE: (321) 463-9196

Jose E. Barbosa, AIA, CSI
Florida Registration AR0007453
Date: 08/15/2019

Mark	Date
▲	10-10-19

Job Number: 35/19
Initial Date: 07/07/19
Final Date: 08/15/19
Checked by: JEB

Drawing Title
FLOOR PLAN

Consecutive Sheet No.
4/8

Drawing Sheet No.
A-4