

ADDING 8 DETACHED ADUS PER GC 66323(A)(4) CODE



	PROJECT NAME: (8) NEW DETACHED ADU 'S	PROJECT ADDRESS: 6072 ATLANTIC AVE, UNITS A , LONG BEACH, CA 908055	SHEET TITLE: COVER SHEET	
			SCALE: AS NOTED	0-0
			DATE: 05 /24/ 2025	

ATLANTIC AVE

(8) NEW DETACHED
ADUS
2 STORY- 3,314 SQ.FT

PROPOSED SITE PLAN

SCALE : N.T.S.

FIRST FLOOR PLAN

SCALE : N.T.S.

SECOND FLOOR PLAN

SCALE : N.T.S.

PROJECT NAME:

(8) NEW DETACHED ADU'S

PROJECT ADDRESS:

6072 ATLANTIC AVE,
UNITS A , LONG BEACH, CA 908055





SHEET TITLE:

PLANS

SCALE:
AS NOTED

DATE:
05 /24/ 2025

A-1

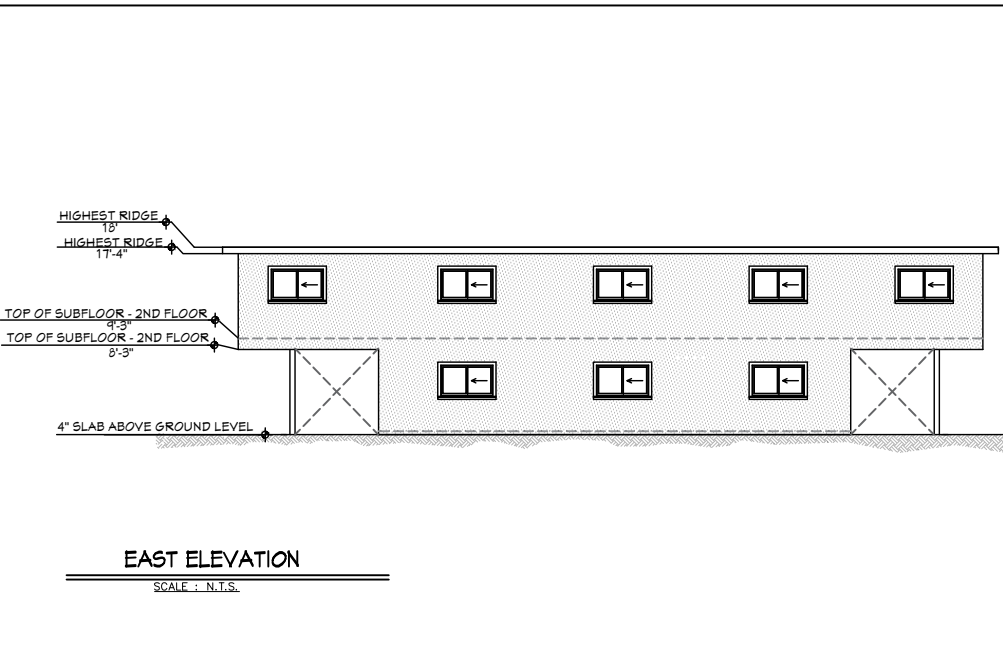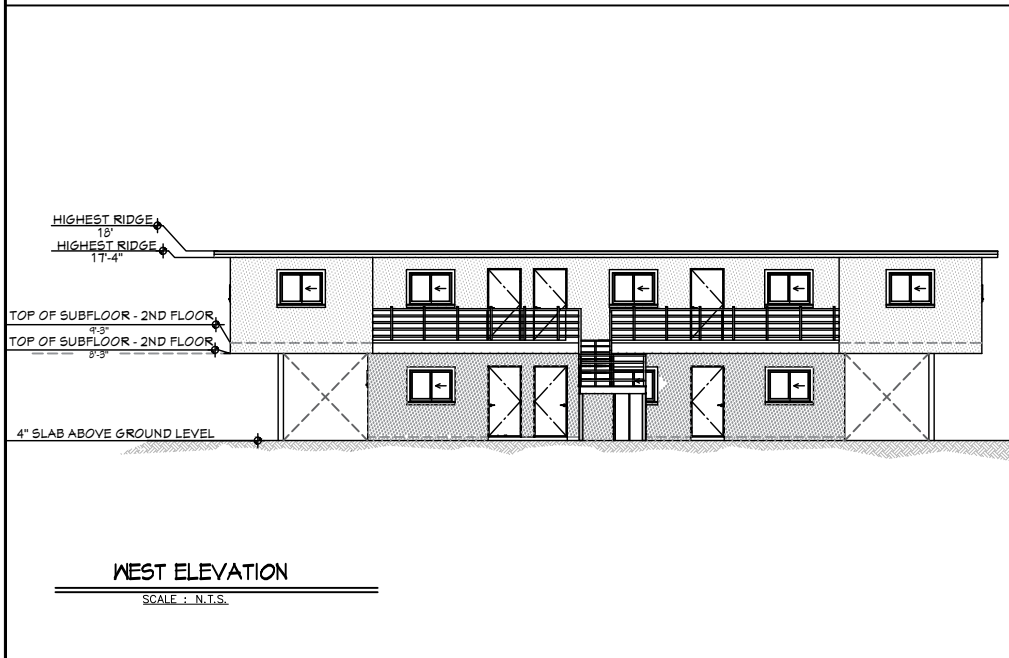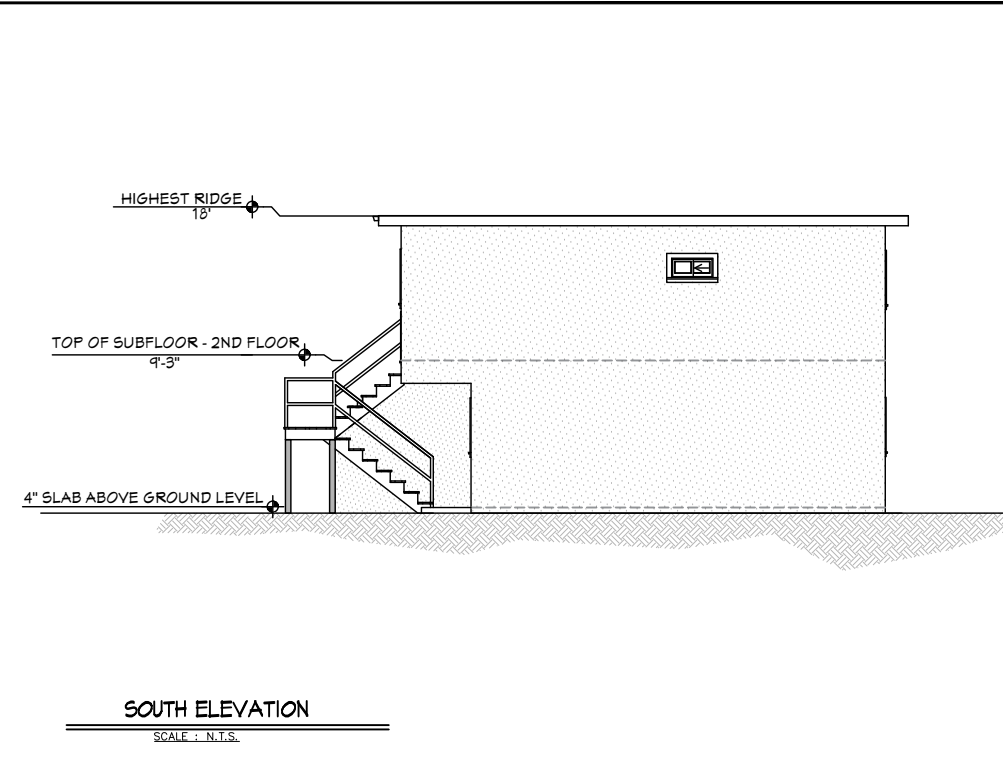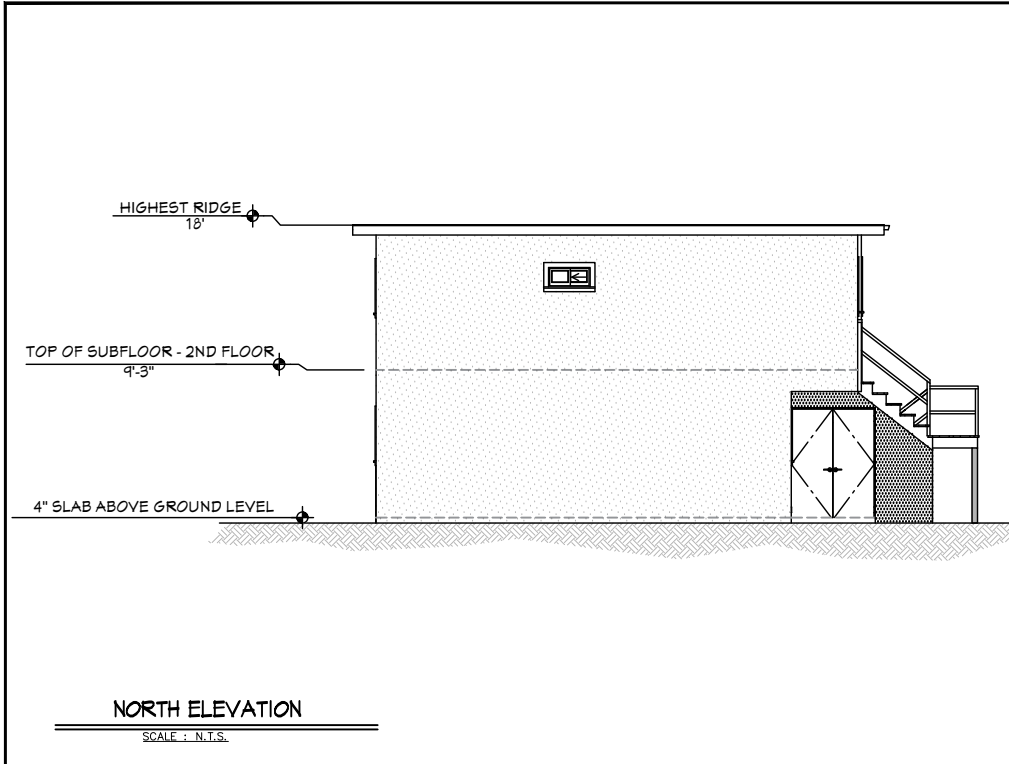

	<div>PROJECT NAME:</div> <div>(8) NEW DETACHED ADU 'S</div>	<div>PROJECT ADDRESS:</div> <div>6072 ATLANTIC AVE, UNITS A , LONG BEACH, CA 908055</div>	<div>SHEET TITLE: ELEVATIONS</div> <div><div><div>SCALE: AS NOTED</div><div>DATE: 05 /24/ 2025</div></div><div>A-2</div></div>
--	---	---	--