


FINISH SCHEDULE


ROOM #	ROOM NAME	FLOOR	BASE	WALLS
SUITE 105 - B				
A-101	SUITE	CPT-1	WB-1	PT-1
A-102	OFFICE	CPT-1	WB-1	PT-1
A-103	OFFICE	CPT-1	WB-1	PT-1
A-104	EXIST. LAV.	EX	EX	EX

MATERIAL LEGEND

ITEM	SPECIFICATION
FLOOR	
EX	EXISTING FLOORING TO REMAIN &/OR MATCH EXISTING @ NEW CORRIDOR
CPT-1	CARPET TILE: BOLYU, 24" x 24" CLASS 2 MINIMUM CRITICAL RADIANT FLUX
LVT-1	LUXURY VINYL PLANK
WALL BASE	
EX	EXISTING TO REMAIN &/OR MATCH EXISTING @ NEW CORRIDOR
VB-1	BUILDING STANDARD VINYL BASE
WB-1	MDF BASE: 7-1/2" H., WHITE, SEMI-GLOSS BLDG. STD. PAINT
WALLS	
EX	EXISTING TO REMAIN &/OR MATCH EXISTING @ NEW CORRIDOR
PT-1	BLDG. STANDARD PAINT, FLAT FINISH: COLOR TO BE SELECTED
PT-2	BLDG. STANDARD PAINT, EGG-SHELL FINISH: COLOR TO BE SELECTED

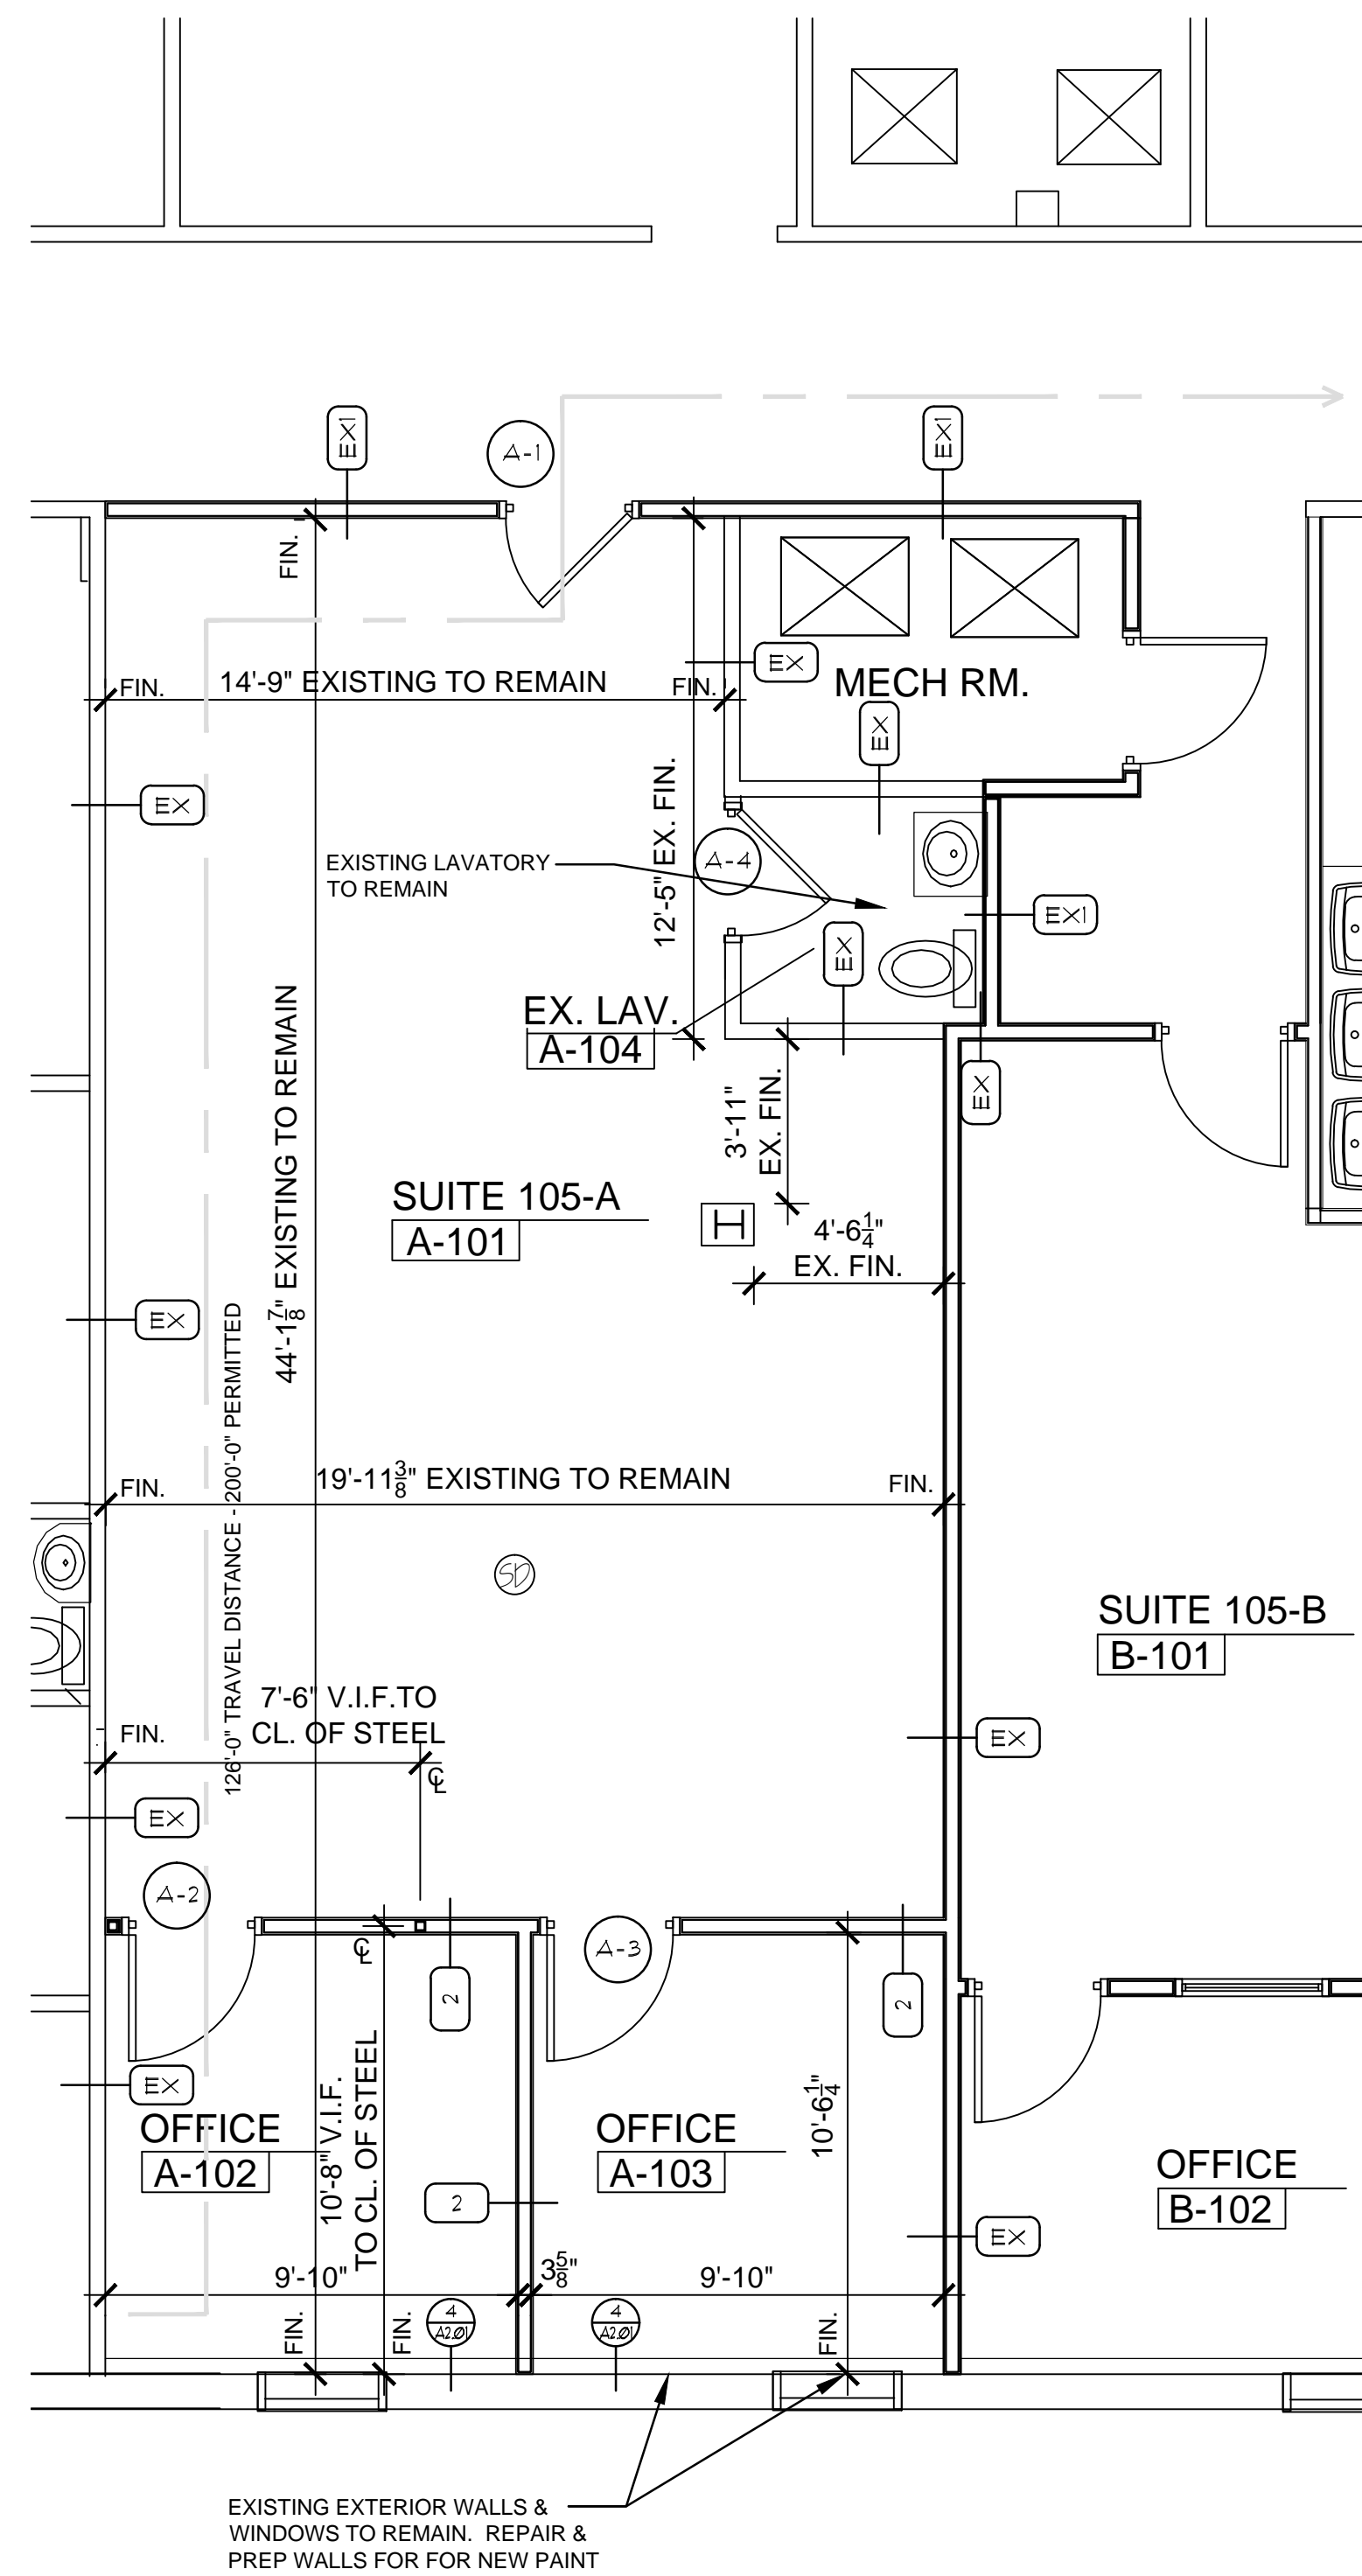

1 Proposed Floor Plan
Scale: 1/4" = 1'-0"

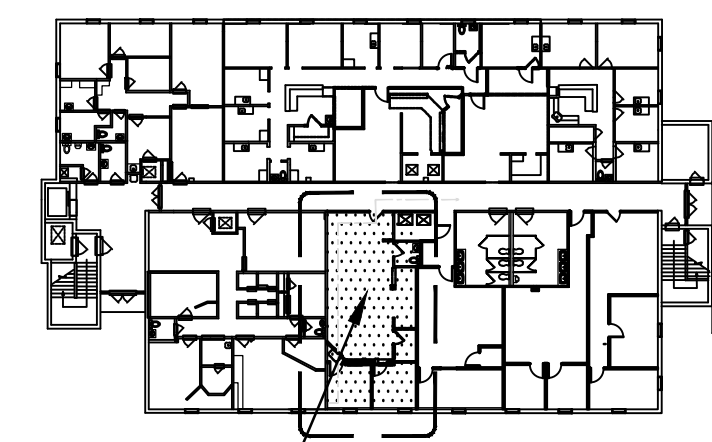

KEY PLAN - SUITE 105-A