


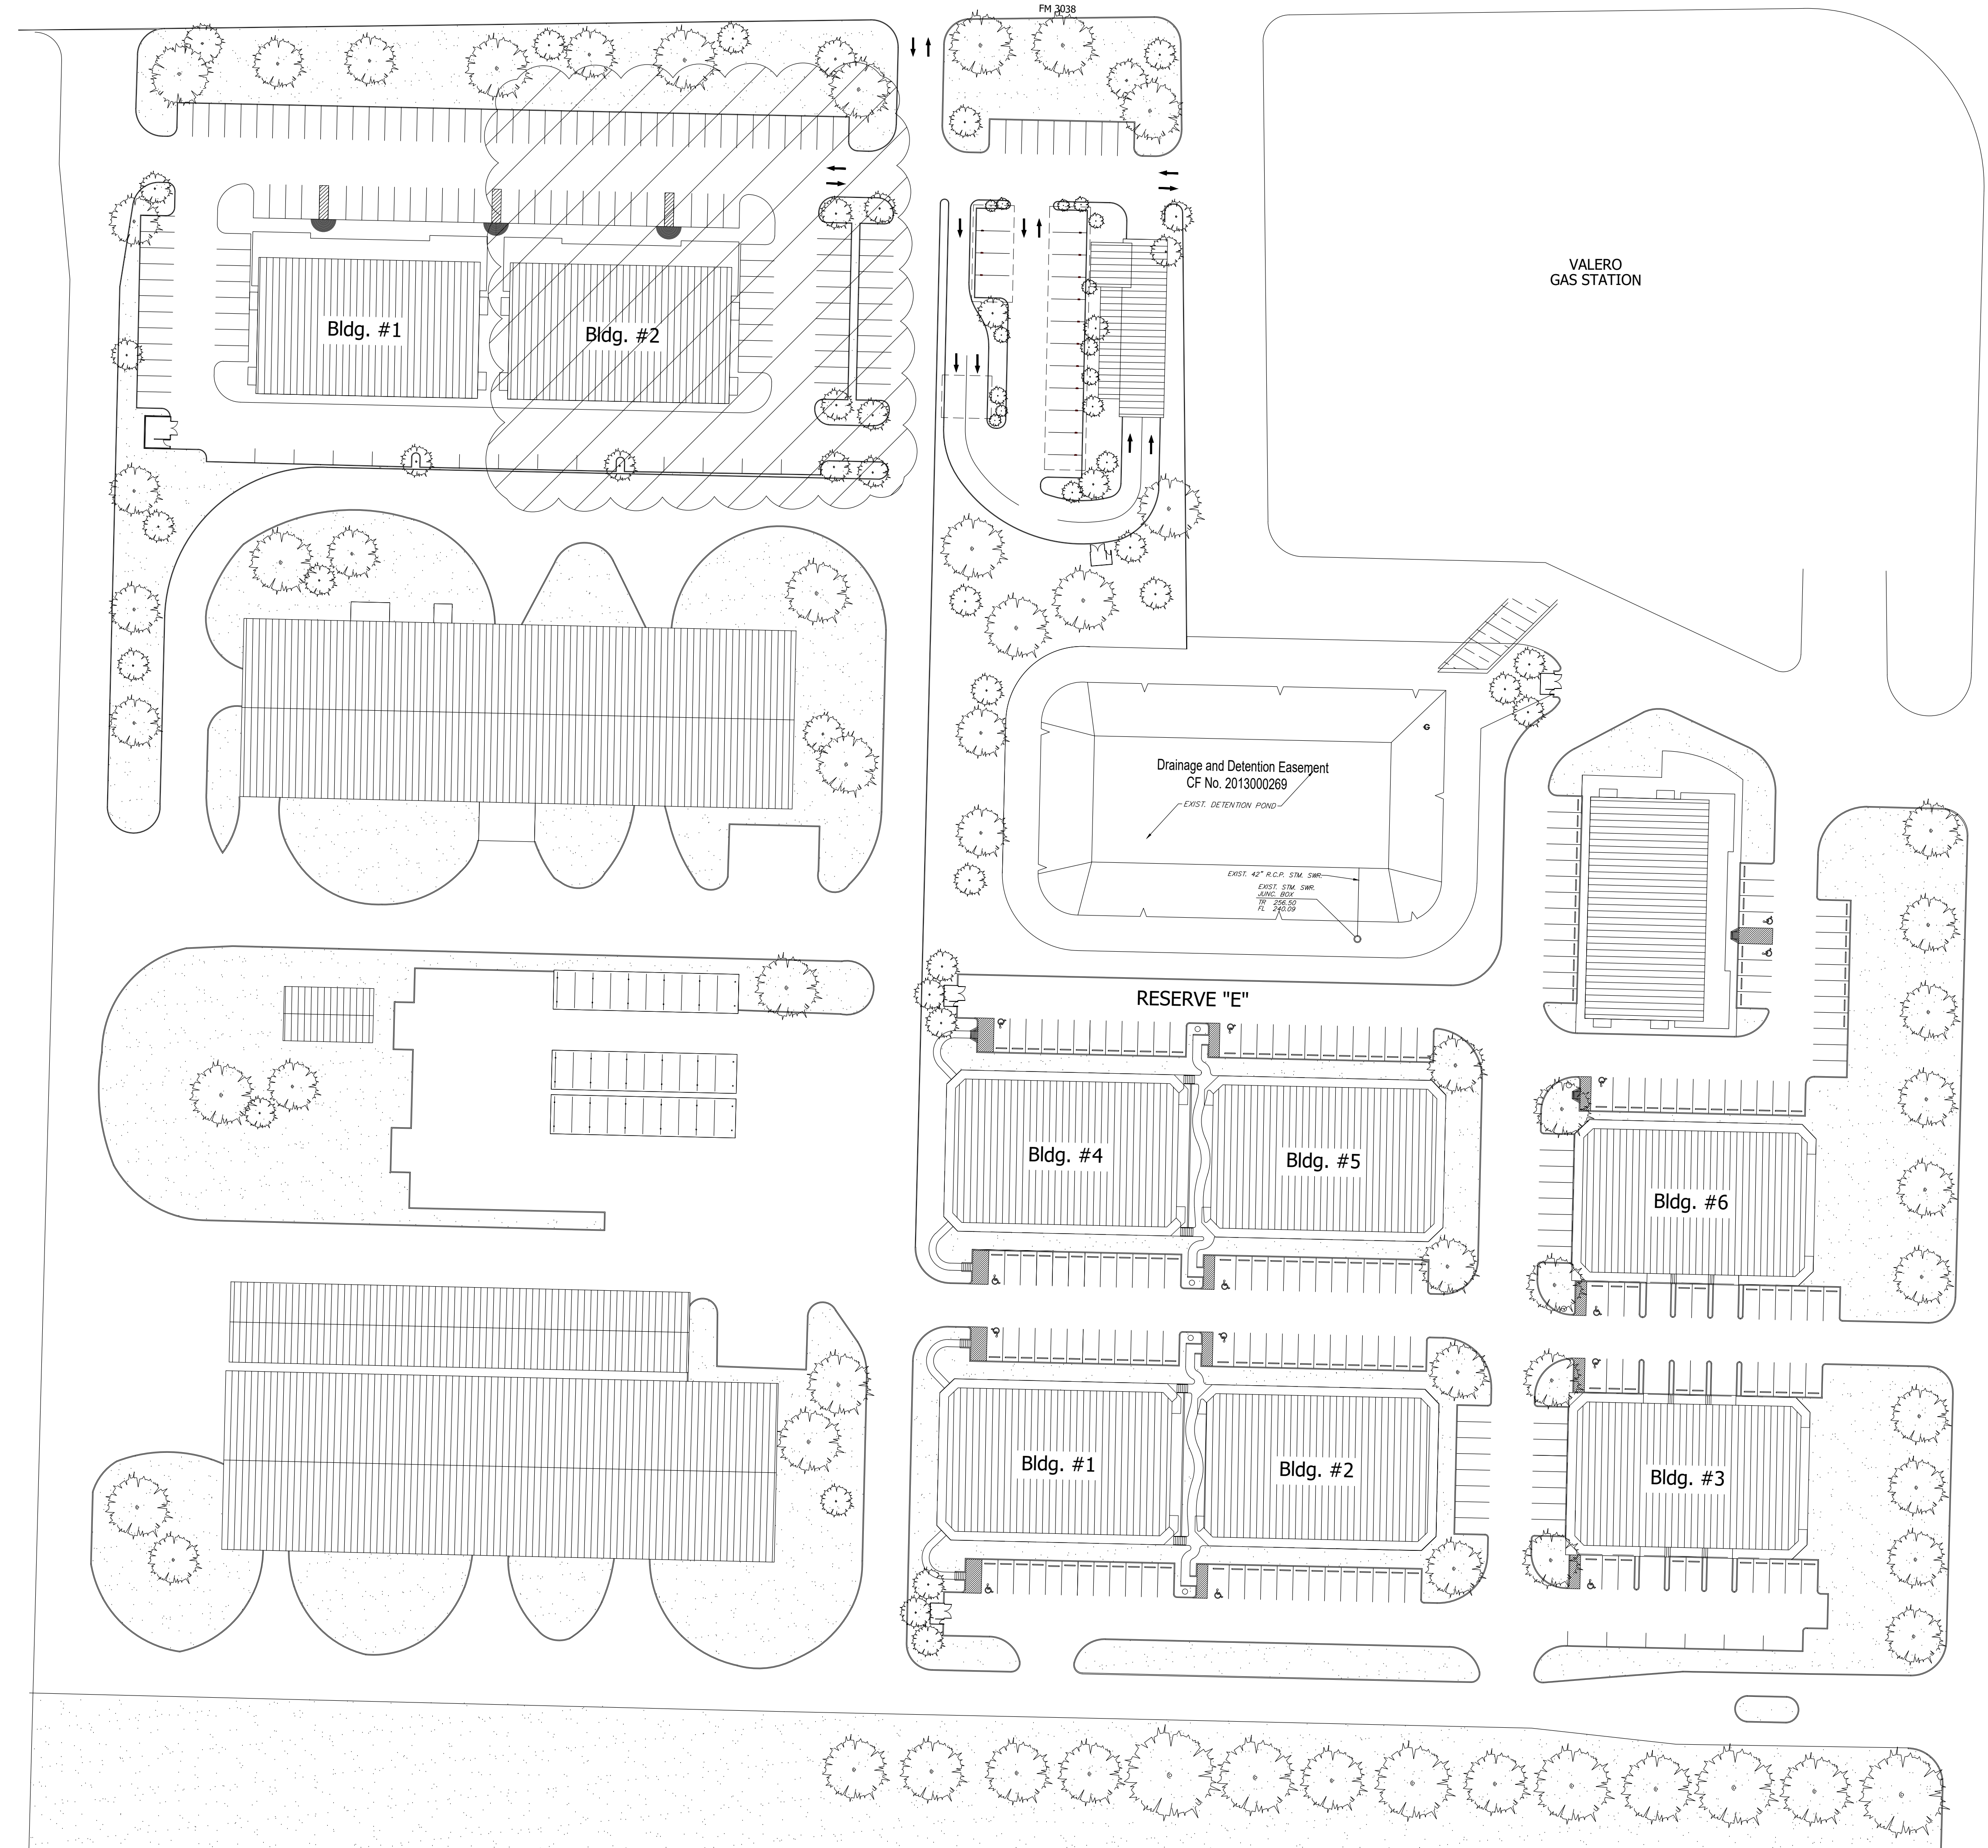

PROJECT BY
Infinity Texas Development Inc.
 6700 WOODLANDS PARKWAY
 SUITE 230, #475
 THE WOODLANDS, TX. 77382
 281.296.9199
 KANTONIONO@INFINITYTEXAS.COM
 DANTONIONO@INFINITYTEXAS.COM

TEAS RIDGE RETAIL CENTER

FM 3083
 CONROE, TEXAS 77303



REVISIONS		
NO.	ISSUE	DATE

DRAWN:

DRAWING TITLE:


GENERAL SITE PLAN

SCALE: 1/16" = 1'-0" DATE: 10/17/2018

SHEET #:

A-10.0

PROJECT NUMBER:

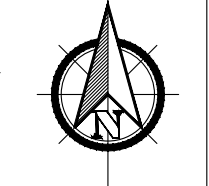




PROJECT BY
Infinity Texas Development Inc.
 6700 WOODLANDS PARKWAY
 SUITE 230, #475
 THE WOODLANDS, TX. 77382
 281.296.9199
 KANTONIONO@INFINITYTEXAS.COM
 DANTONIONO@INFINITYTEXAS.COM

TEAS RIDGE RETAIL CENTER

FM 3083
 CONROE, TEXAS 77303

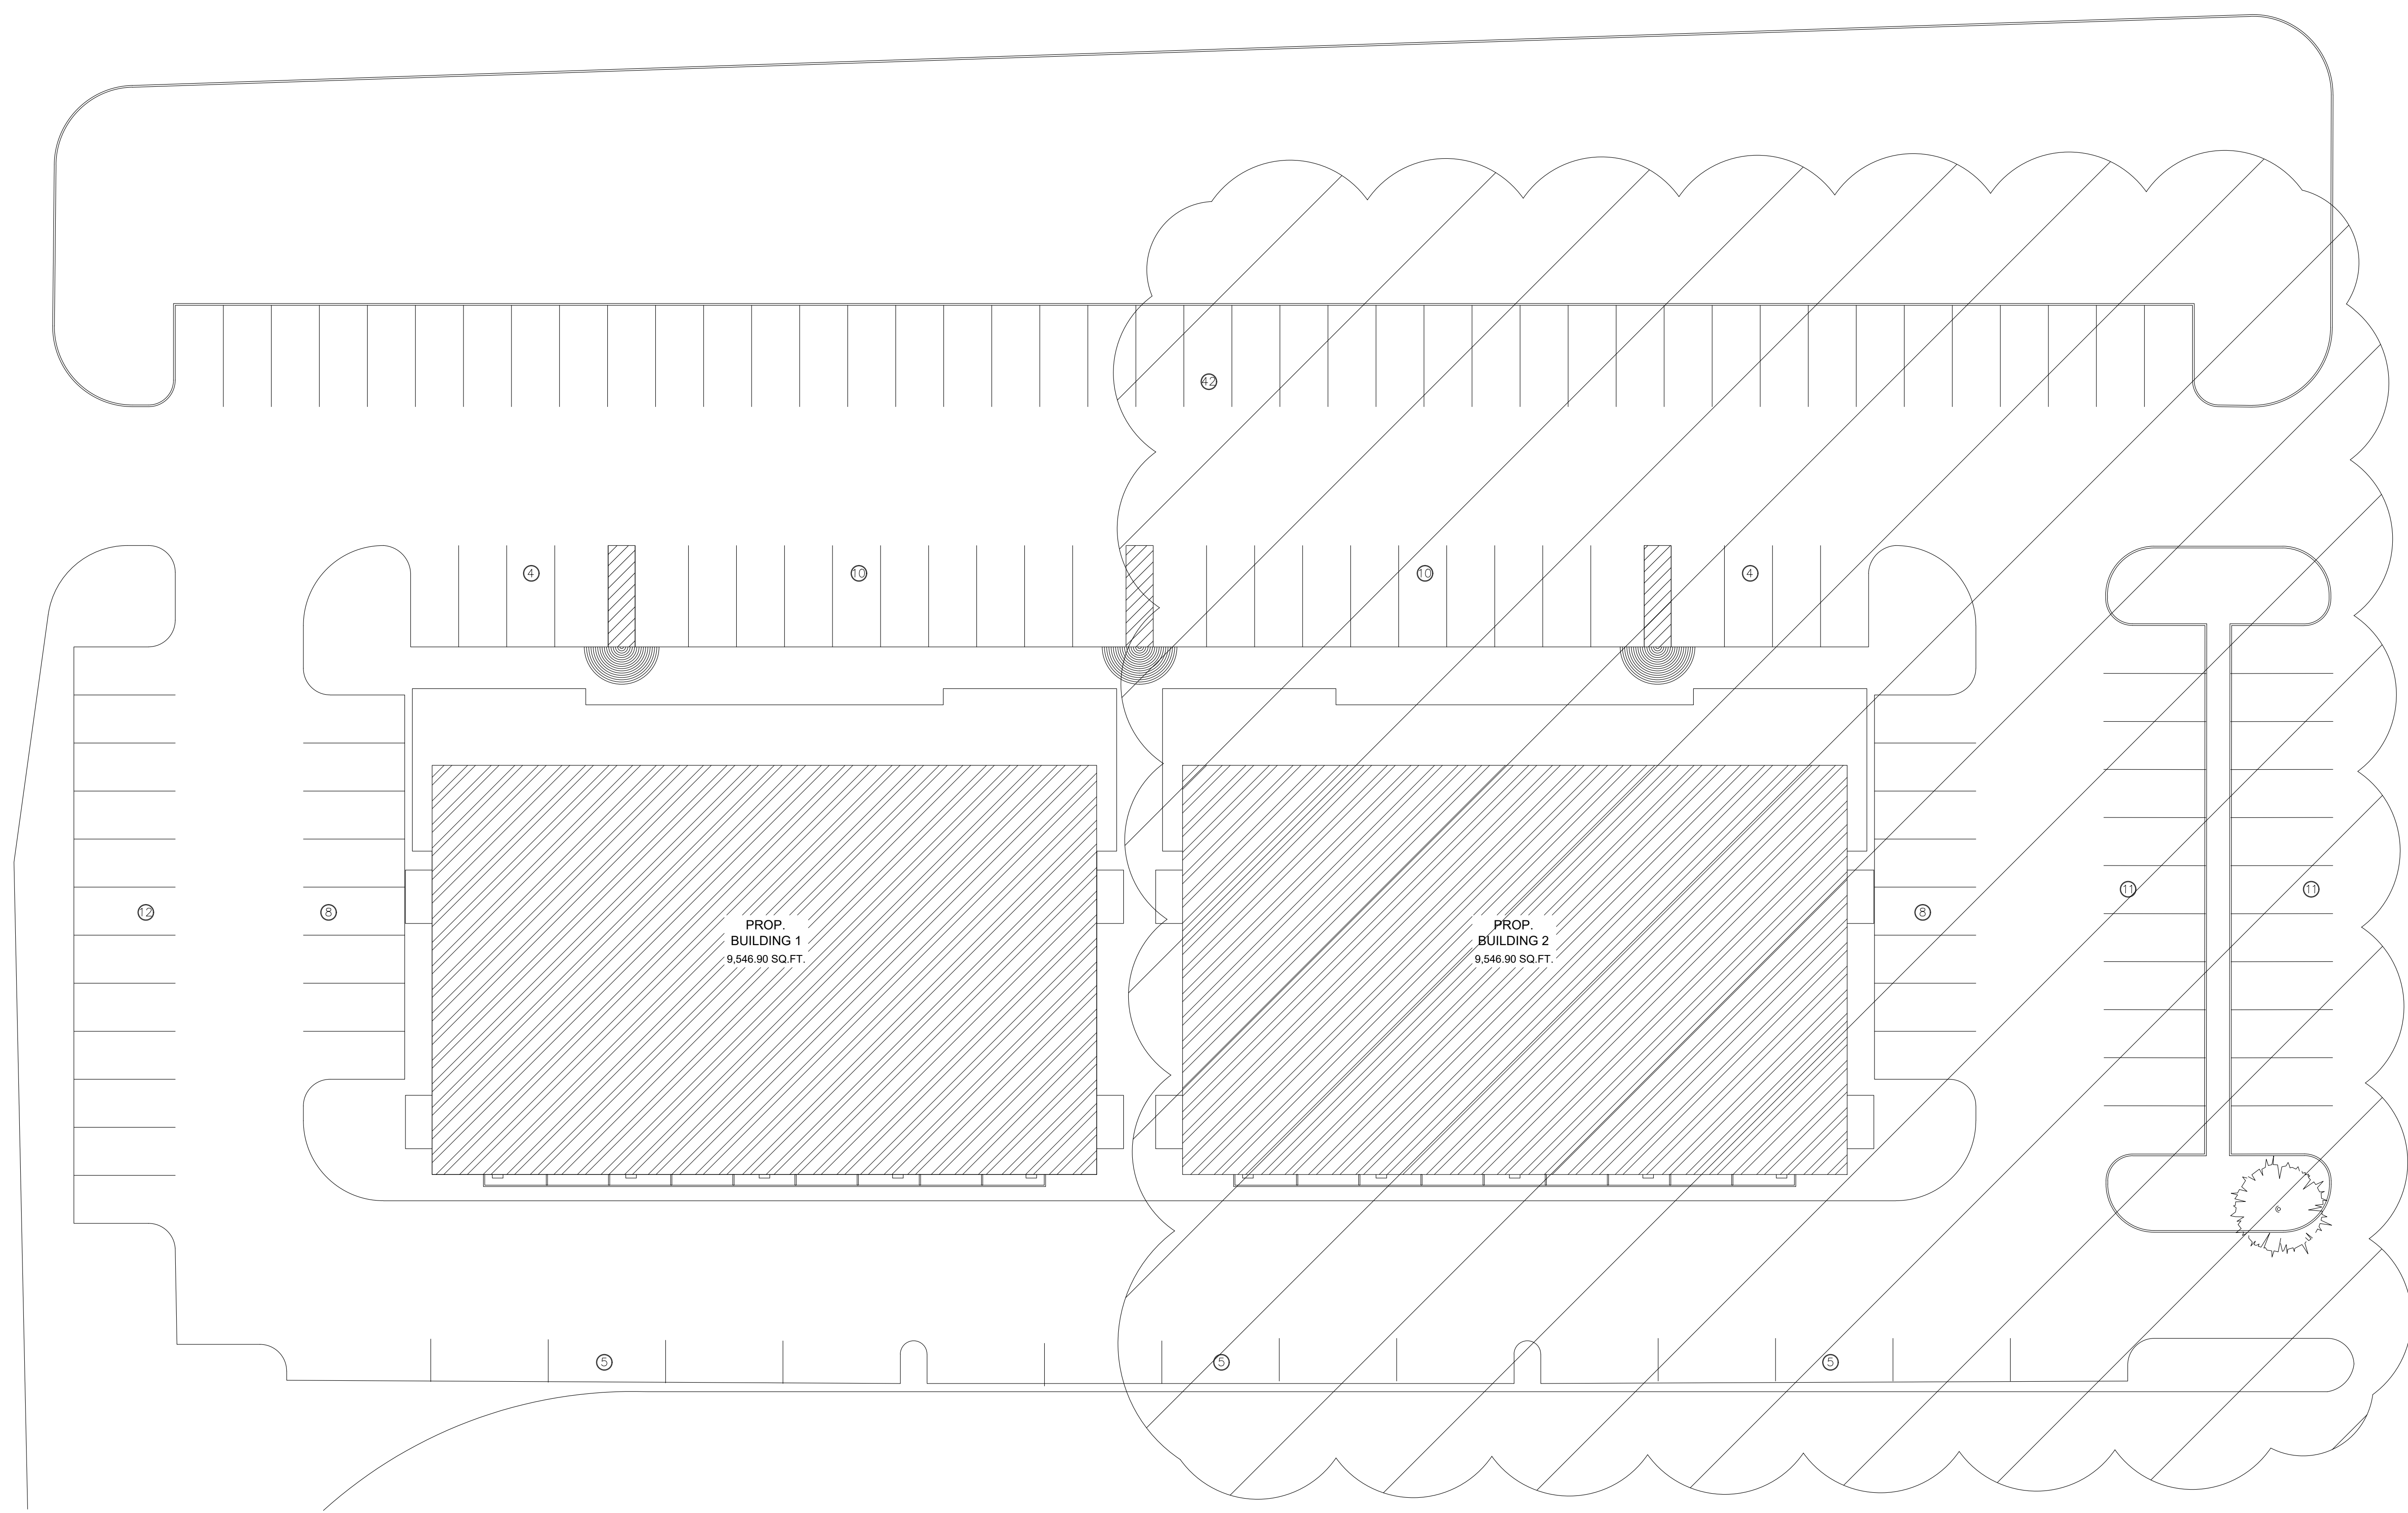

REVISIONS		
NO.	ISSUE	DATE

DRAWN:

DRAWING TITLE:


SITE PLAN

SCALE: 1/16" = 1'-0" DATE: 10/17/2018

SHEET #:

A-10.1

PROJECT NUMBER:

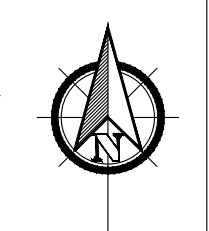



PROJECT BY
**Infinity Texas
 Development Inc.**
 6700 WOODLANDS PARKWAY
 SUITE 230, #475
 THE WOODLANDS, TX. 77382
 281.296.9199
 KANTONIONO@INFINITYTEXAS.COM
 DANTONIONO@INFINITYTEXAS.COM

**TEAS RIDGE RETAIL
 CENTER**

FM 3083
 CONROE, TEXAS 77303

REVISIONS		
NO.	ISSUE	DATE

DRAWN:

DRAWING TITLE:


ELEVATIONS

SCALE: 3/16" = 1'-0" DATE: 10/17/2018


SHEET #:

A-10.2

PROJECT NUMBER:

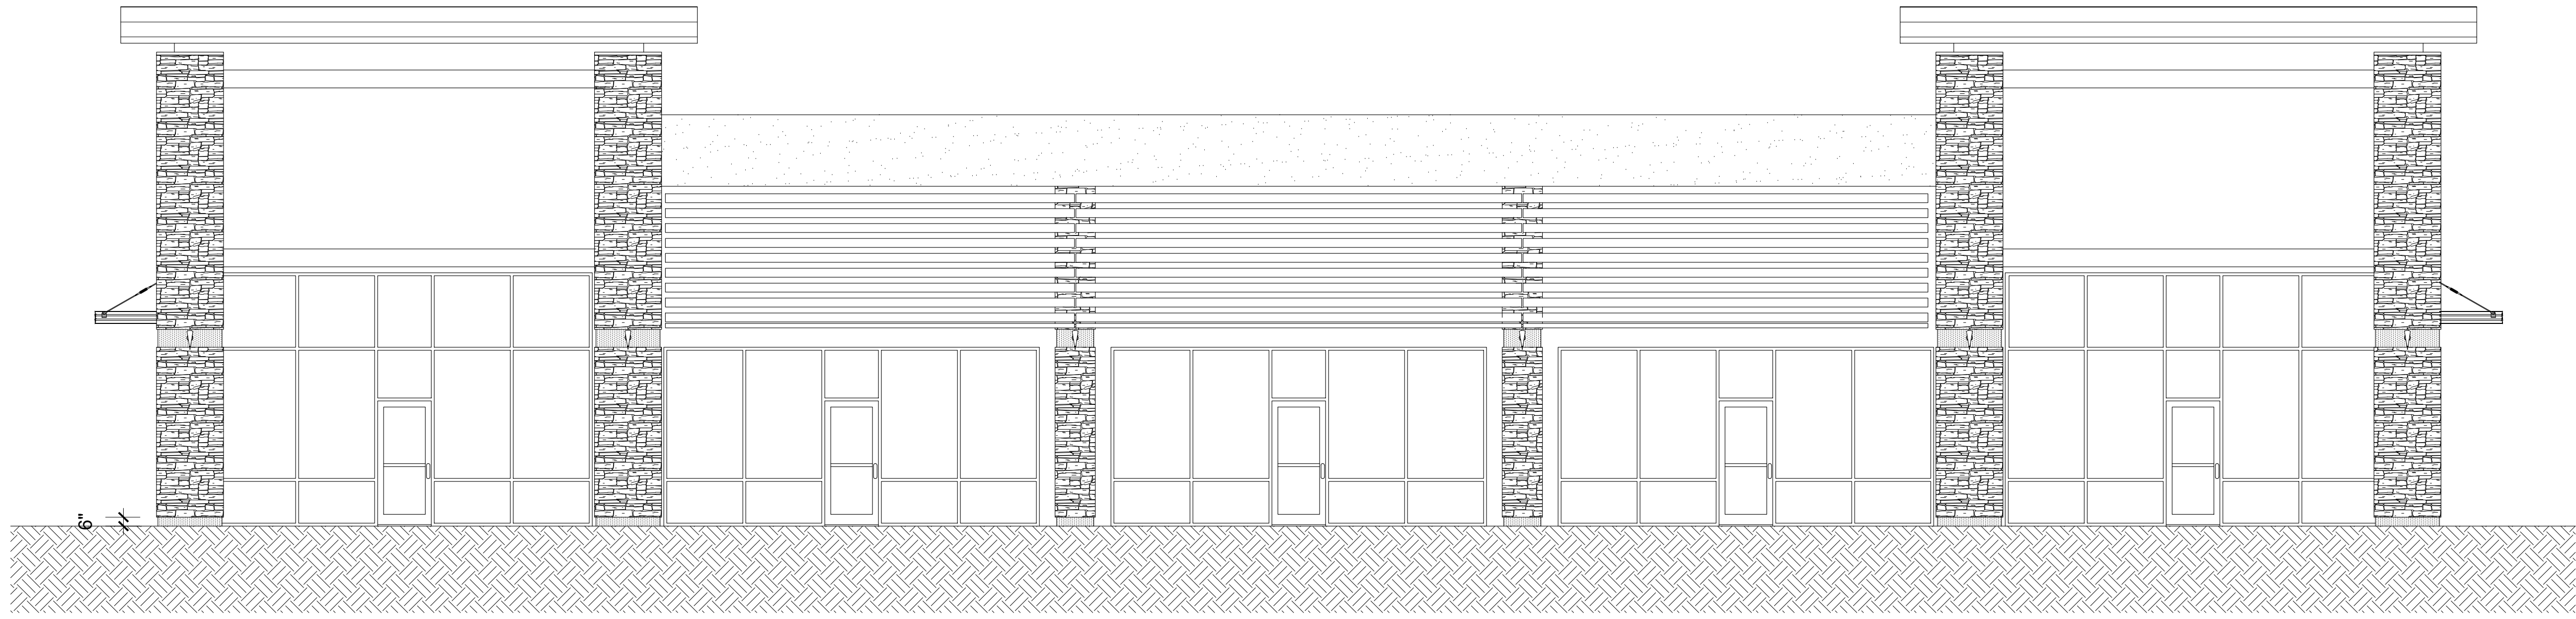

NORTH ELEVATION

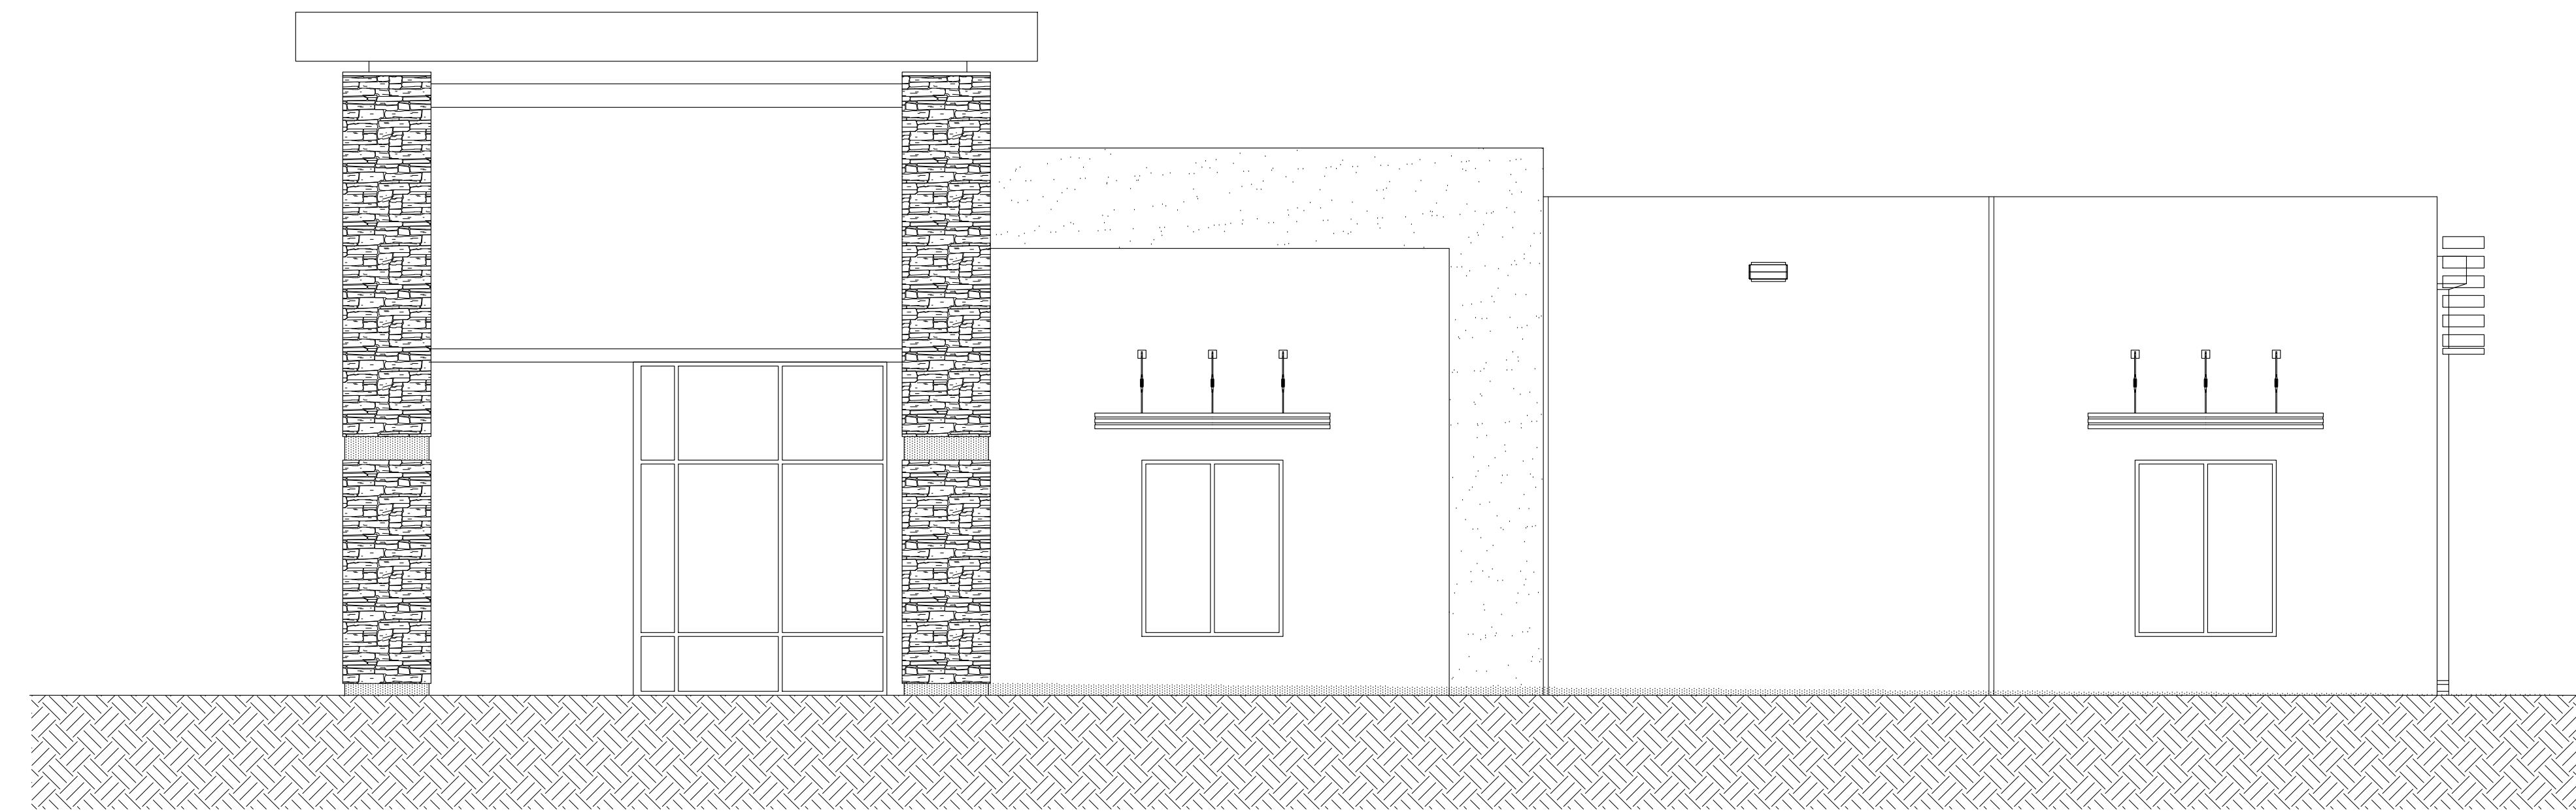


WEST ELEVATION



PROJECT BY
Infinity Texas Development Inc.
 6700 WOODLANDS PARKWAY
 SUITE 230, #475
 THE WOODLANDS, TX. 77382
 281.296.9199
 KANTONIONO@INFINITYTEXAS.COM
 DANTONIONO@INFINITYTEXAS.COM

TEAS RIDGE RETAIL CENTER
 FM 3083
 CONROE, TEXAS 77303

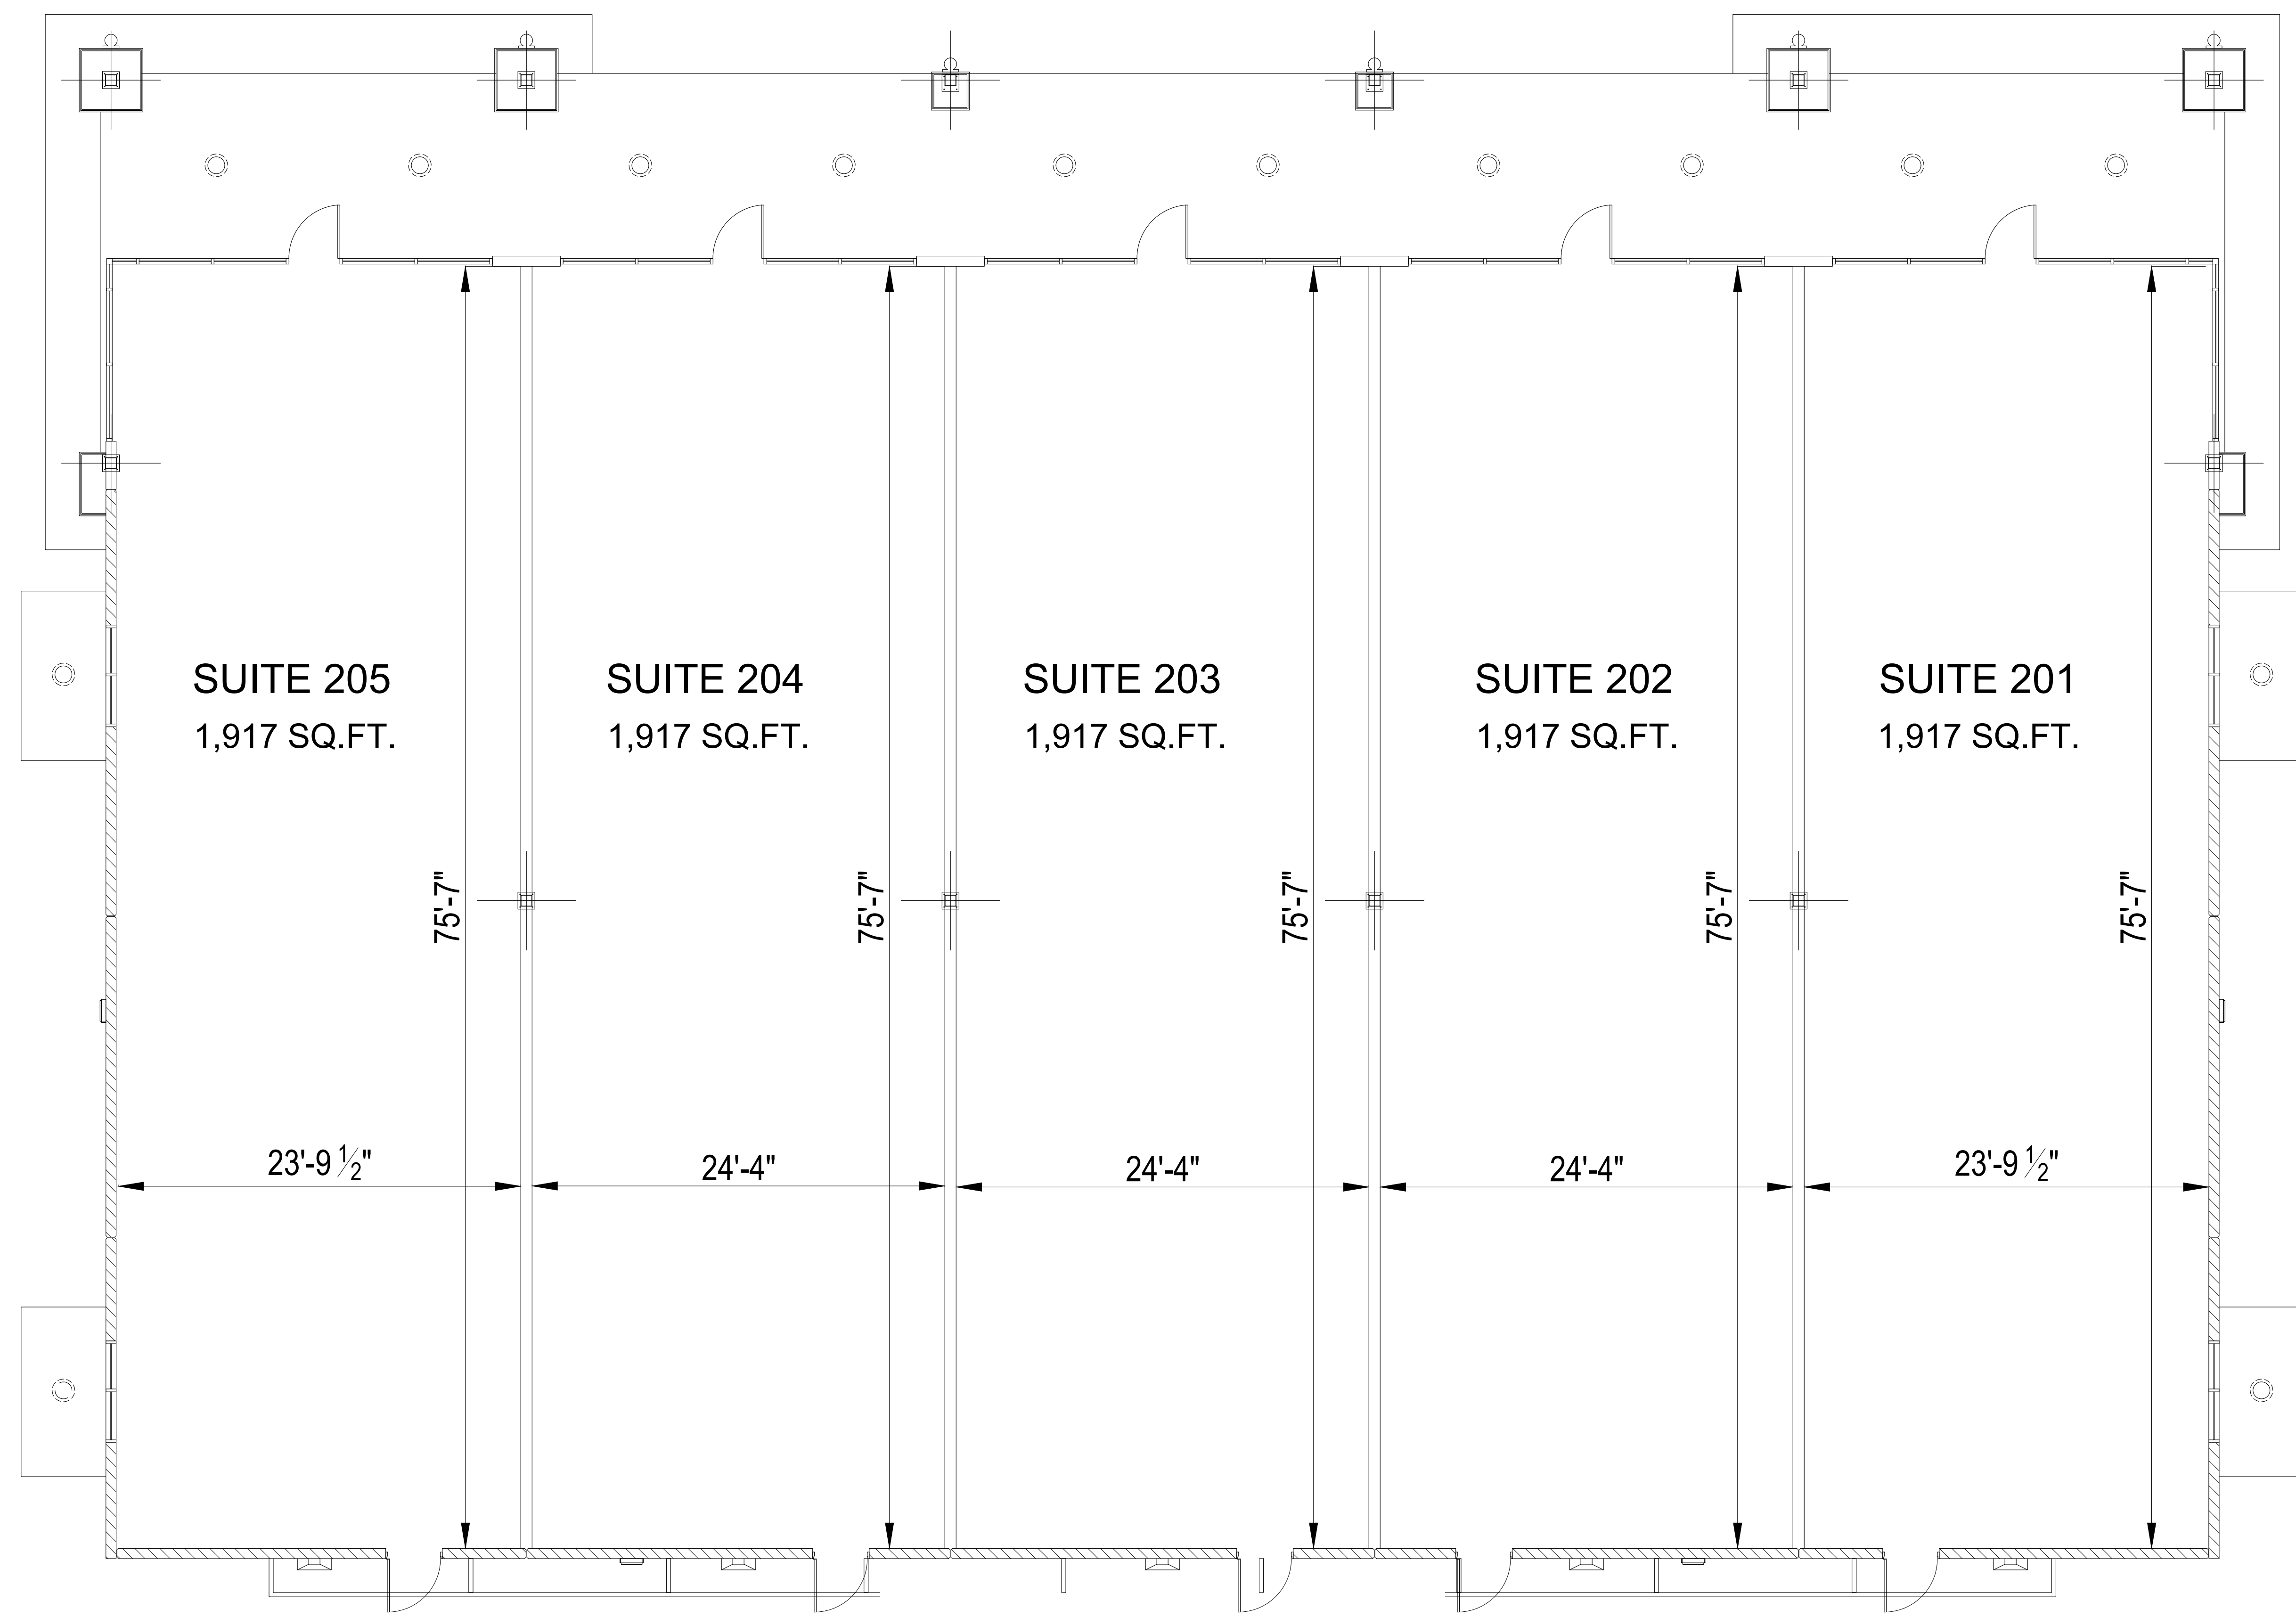

REVISIONS		
NO.	ISSUE	DATE

DRAWN:

DRAWING TITLE:

DIMENSION PLAN

SCALE: 3/16" = 1'-0" DATE: 10/17/2018

SHEET #:

A-10.3

PROJECT NUMBER:

