

ENGINEER: MAC
DESIGNER: JRM/27



OVERALL SITE PLAN

HAYDEN VALLEY CONDOMINIUMS
LOT 2, BLOCK 11,
CATTAIL CREEK SUBDIVISION PHASE 2A&2B
GALLATIN COUNTY, MONTANA

Issue Date: 08/23/2022

C2.0

#210795

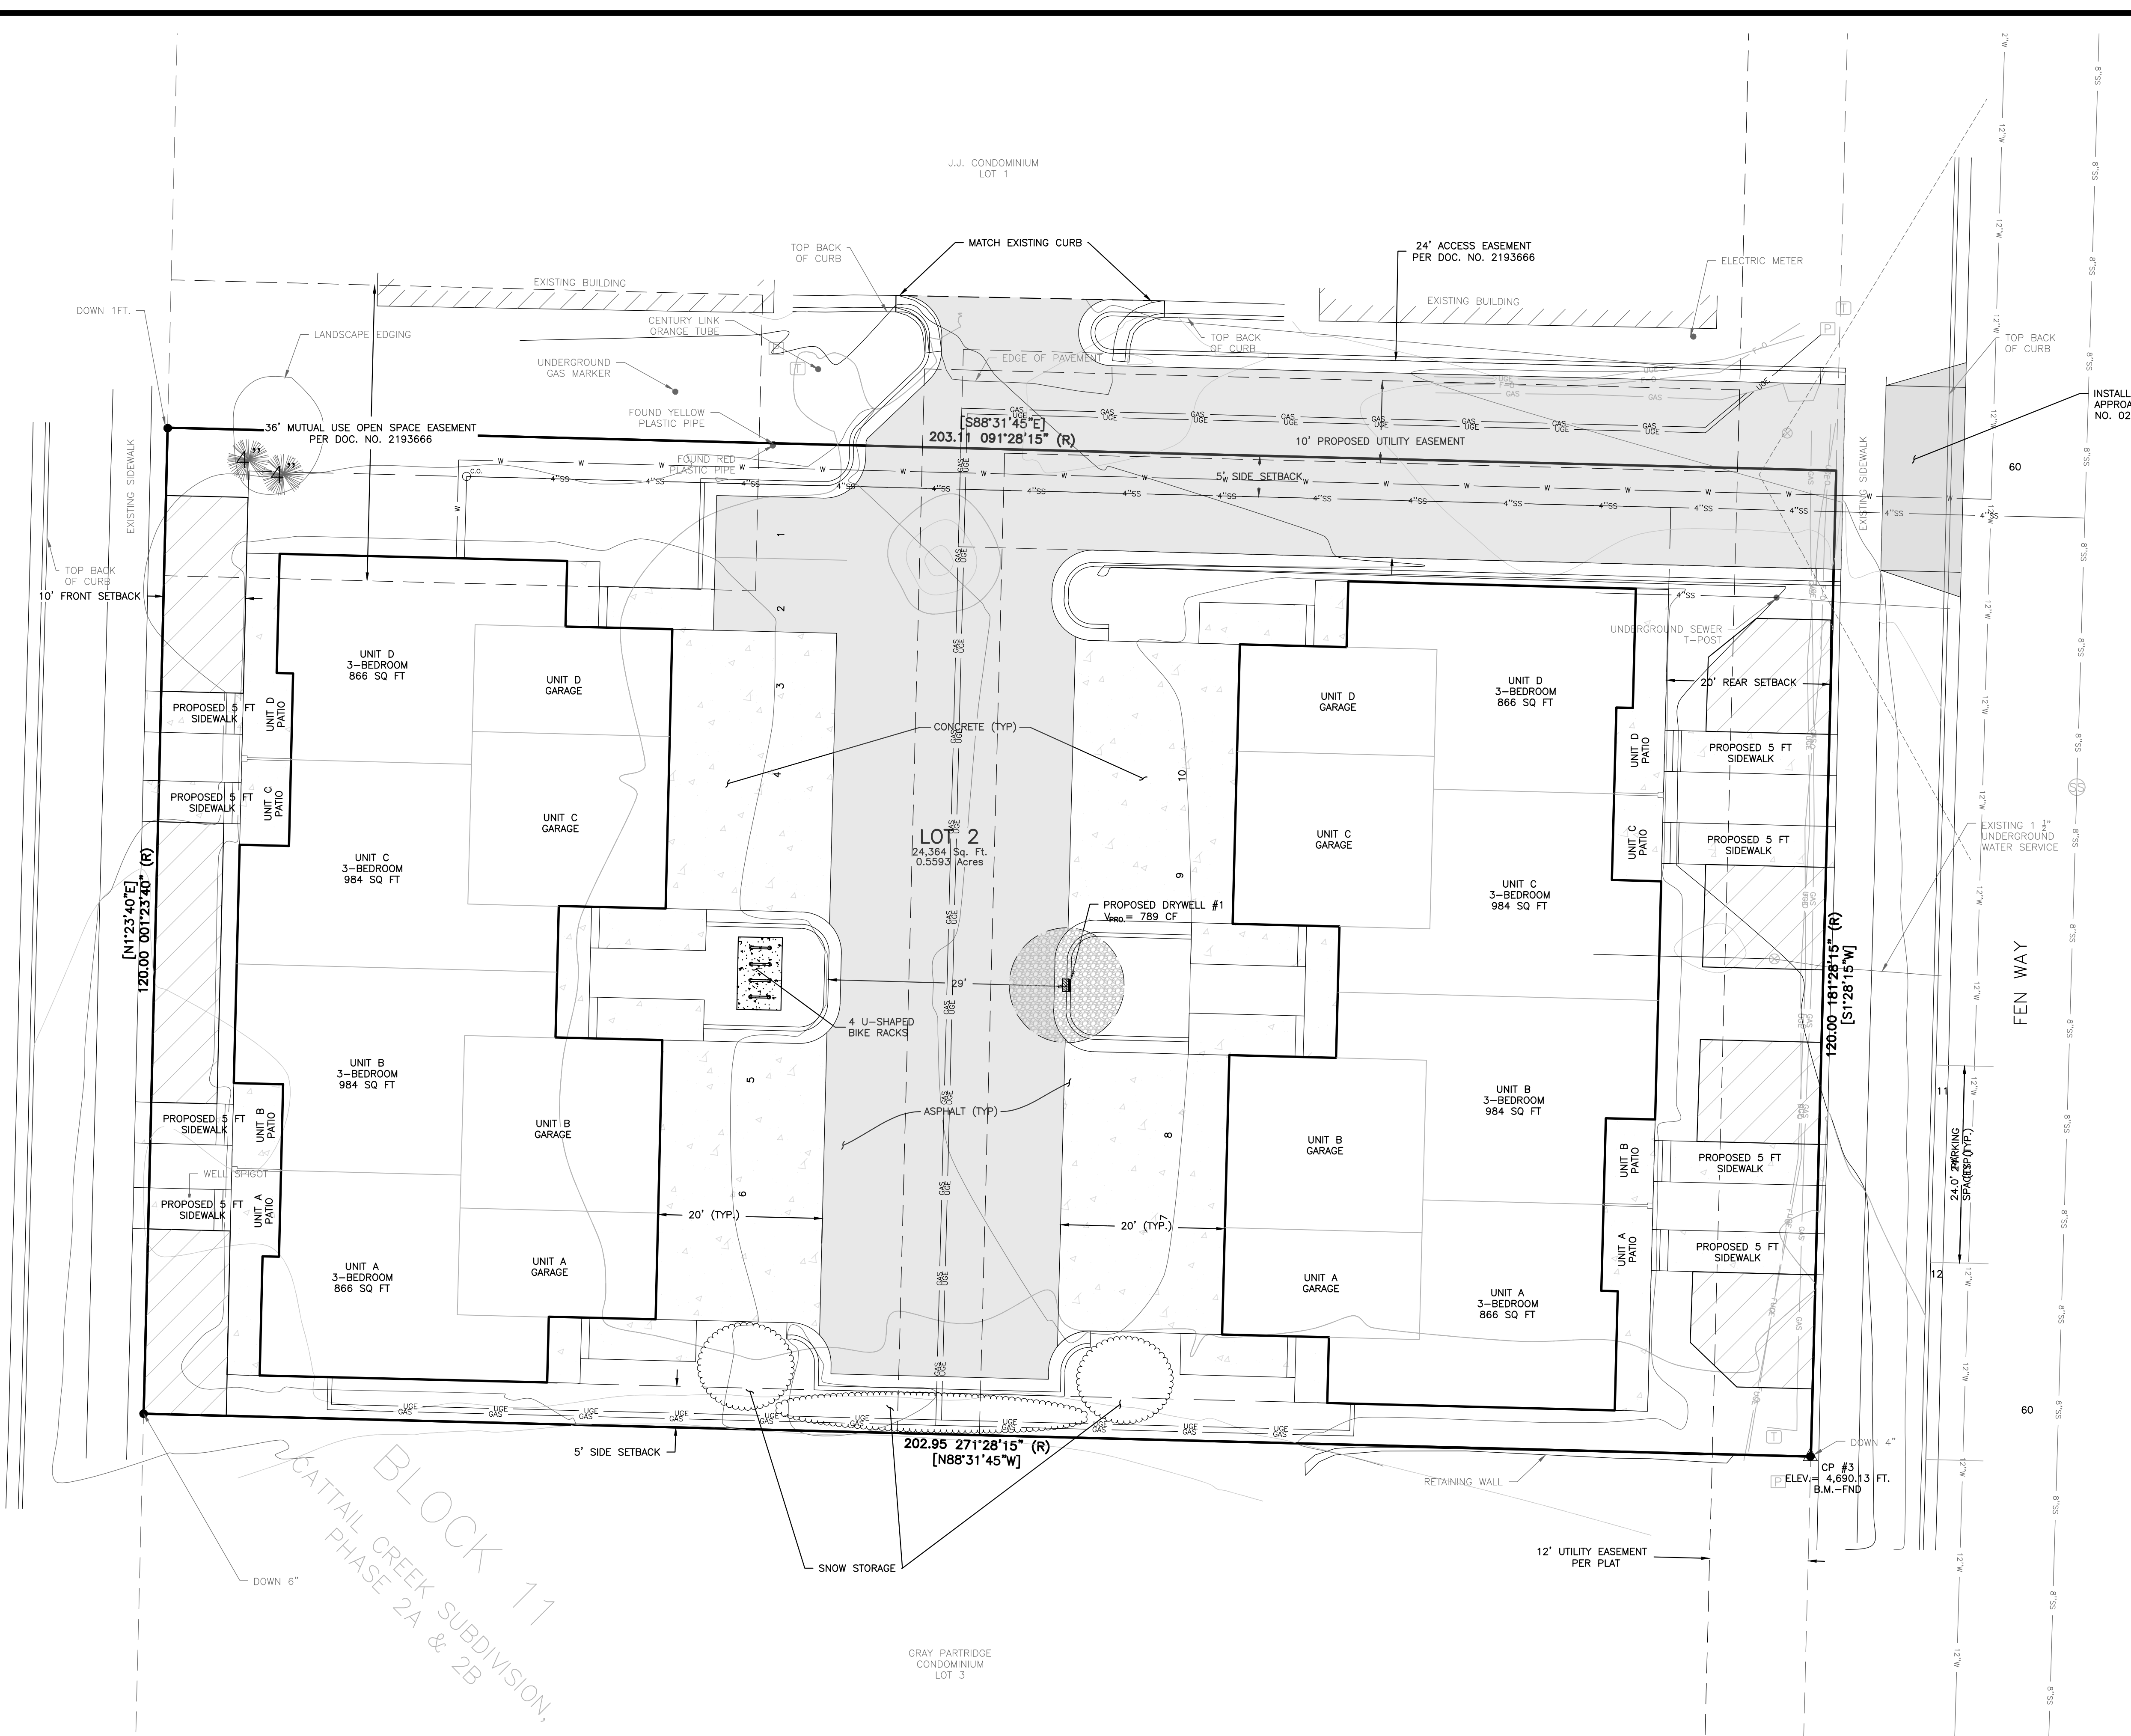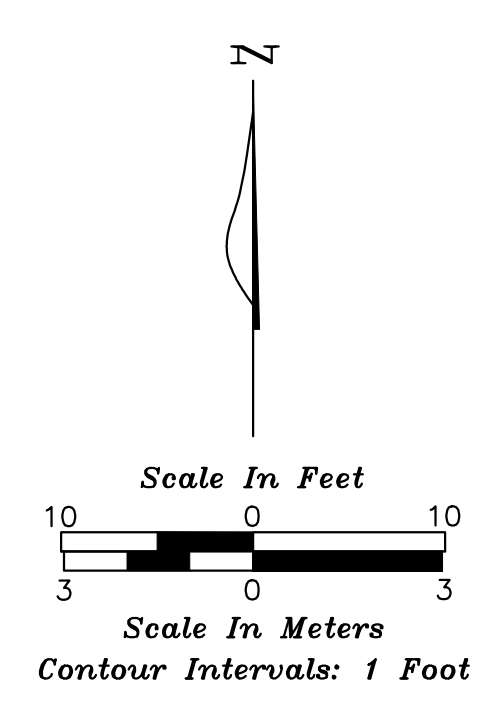

1 OVERALL SITE PLAN
C2.0 SCALE: 1"=10'