


CLIENT:
2832-52 ROSEHILL
STREET LLC

DRAWING:
RECORD CONDITIONS
BASEMENT AND FIRST
FLOOR PLAN


LOCATION:
2832-52 ROSEHILL STREET
PHILADELPHIA, PA

DRAWN BY: KD
DATE: 7-24-20


RC-1


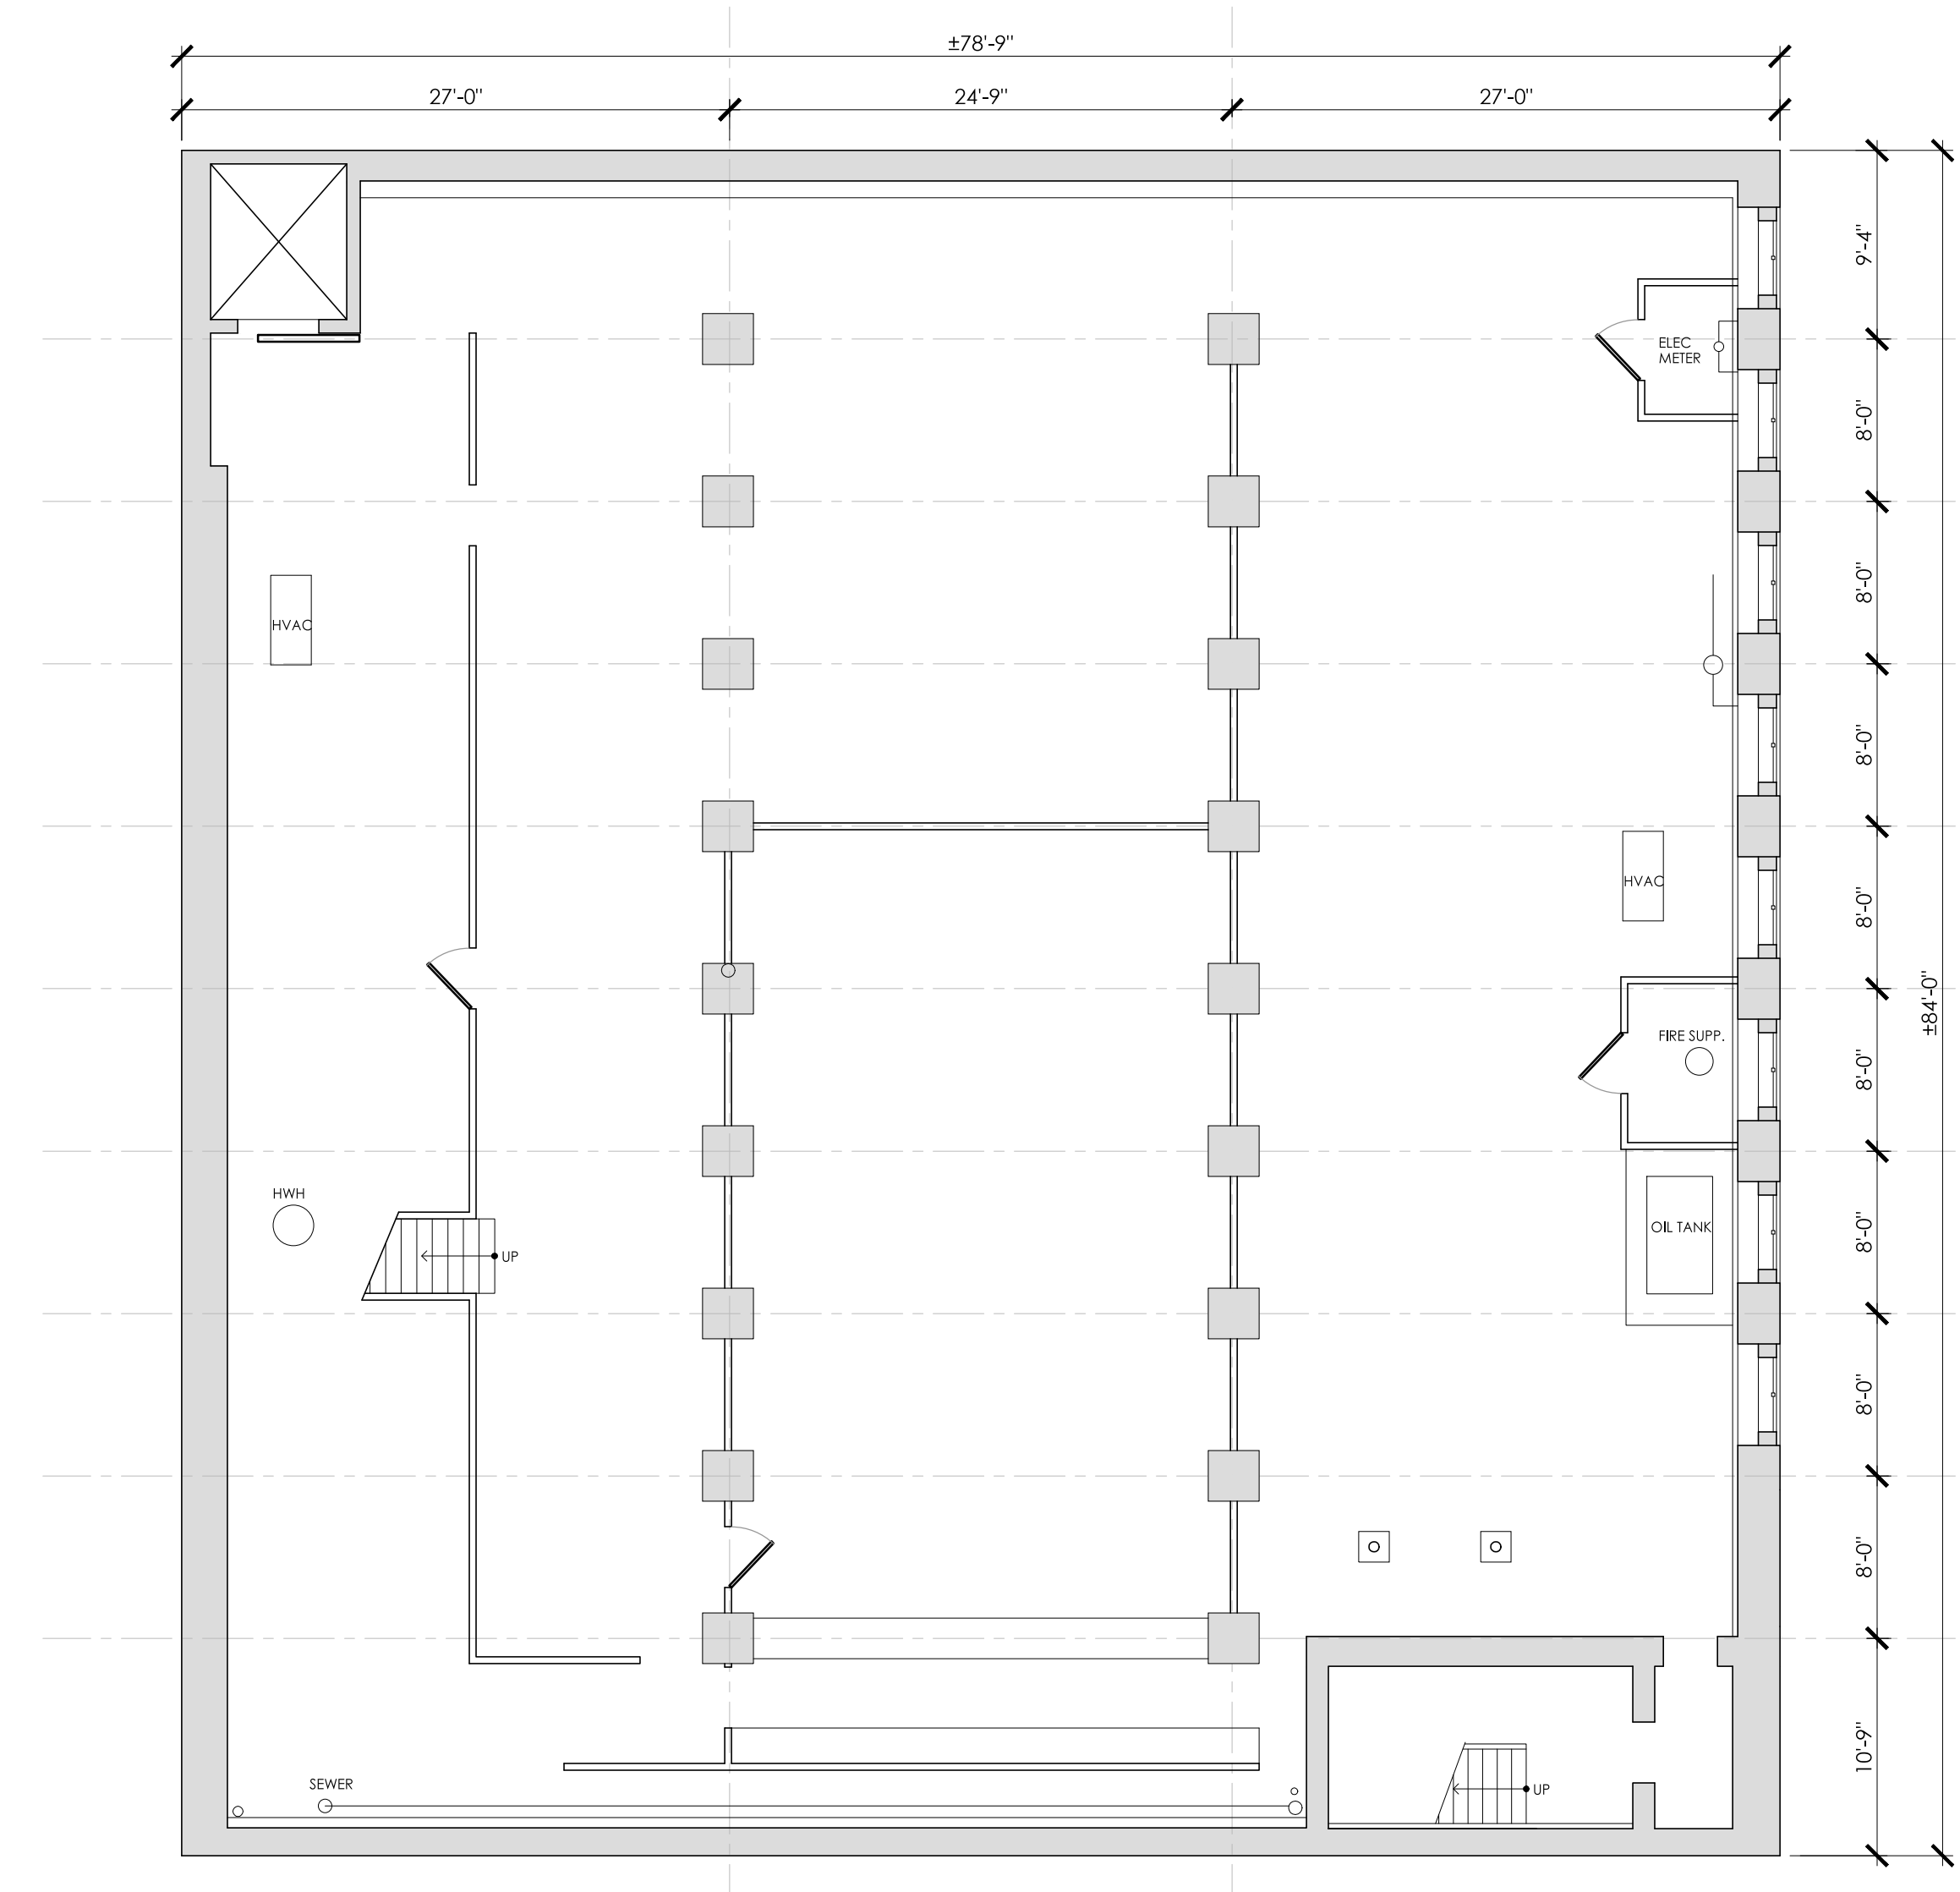


1 BASEMENT RECORD CONDITIONS PLAN
SCALE: 1/8" = 1'-0"

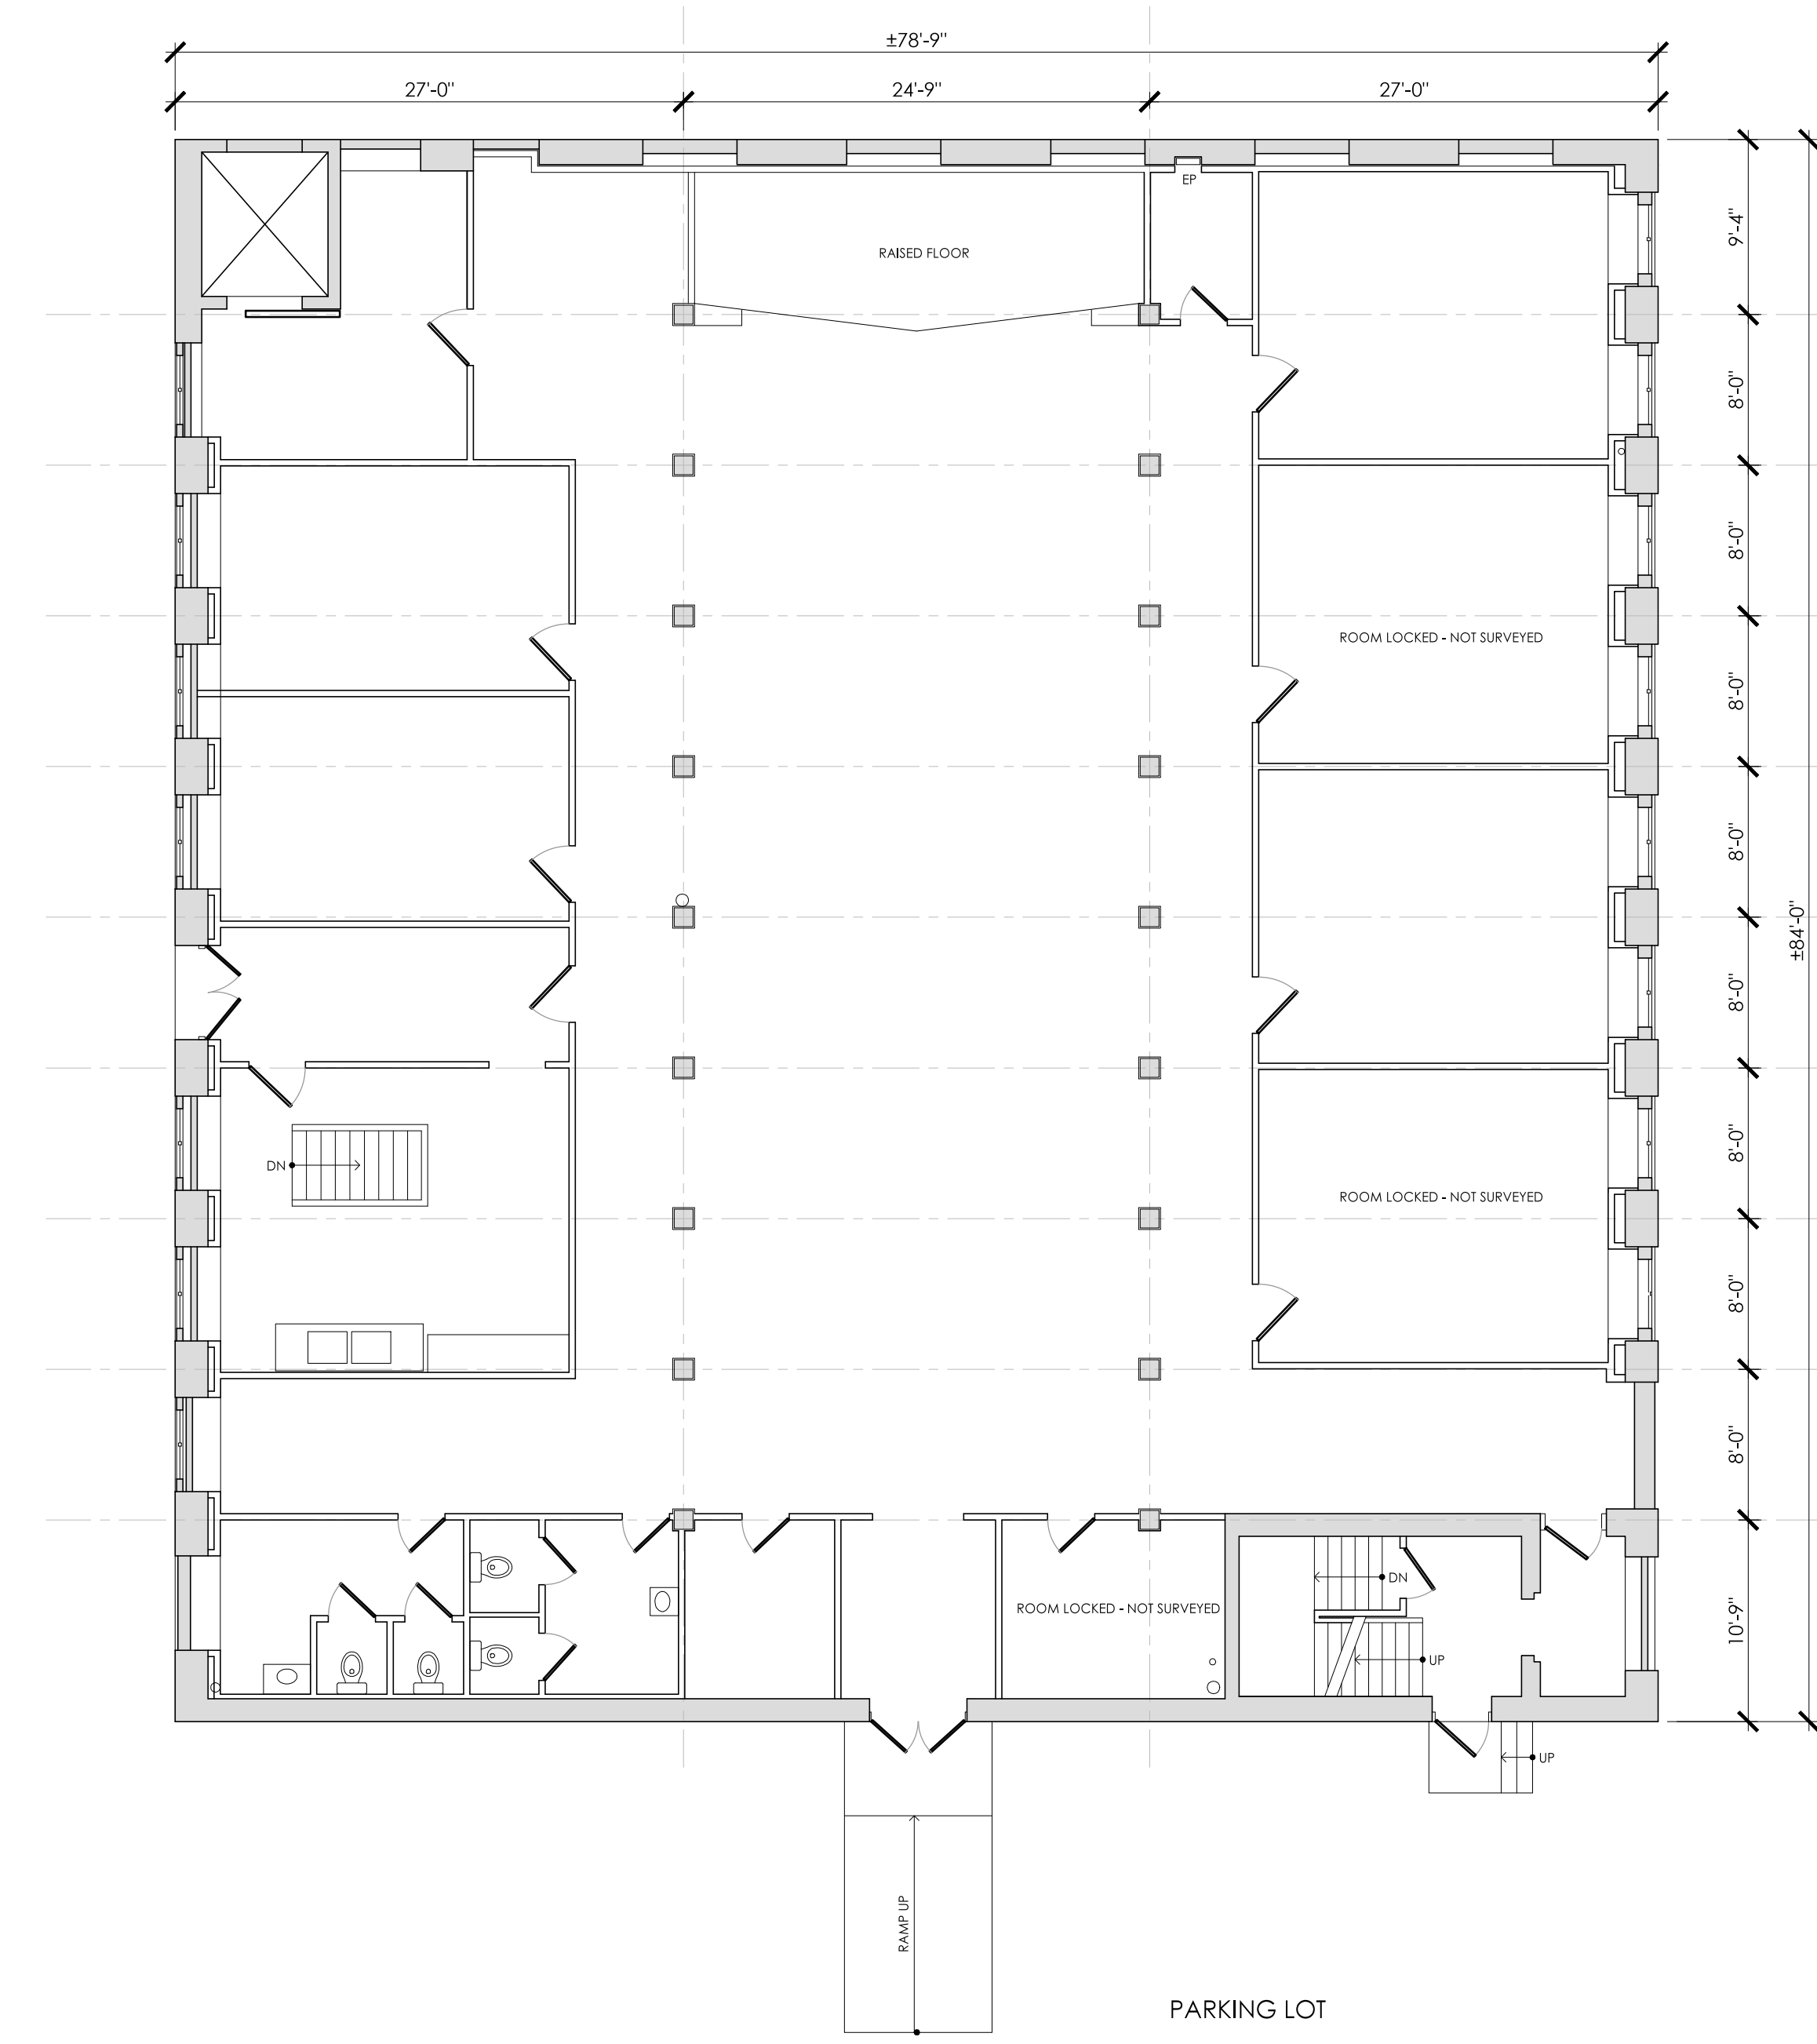

2 1ST FLOOR RECORD CONDITIONS PLAN
SCALE: 1/8" = 1'-0"

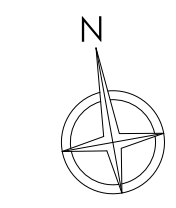

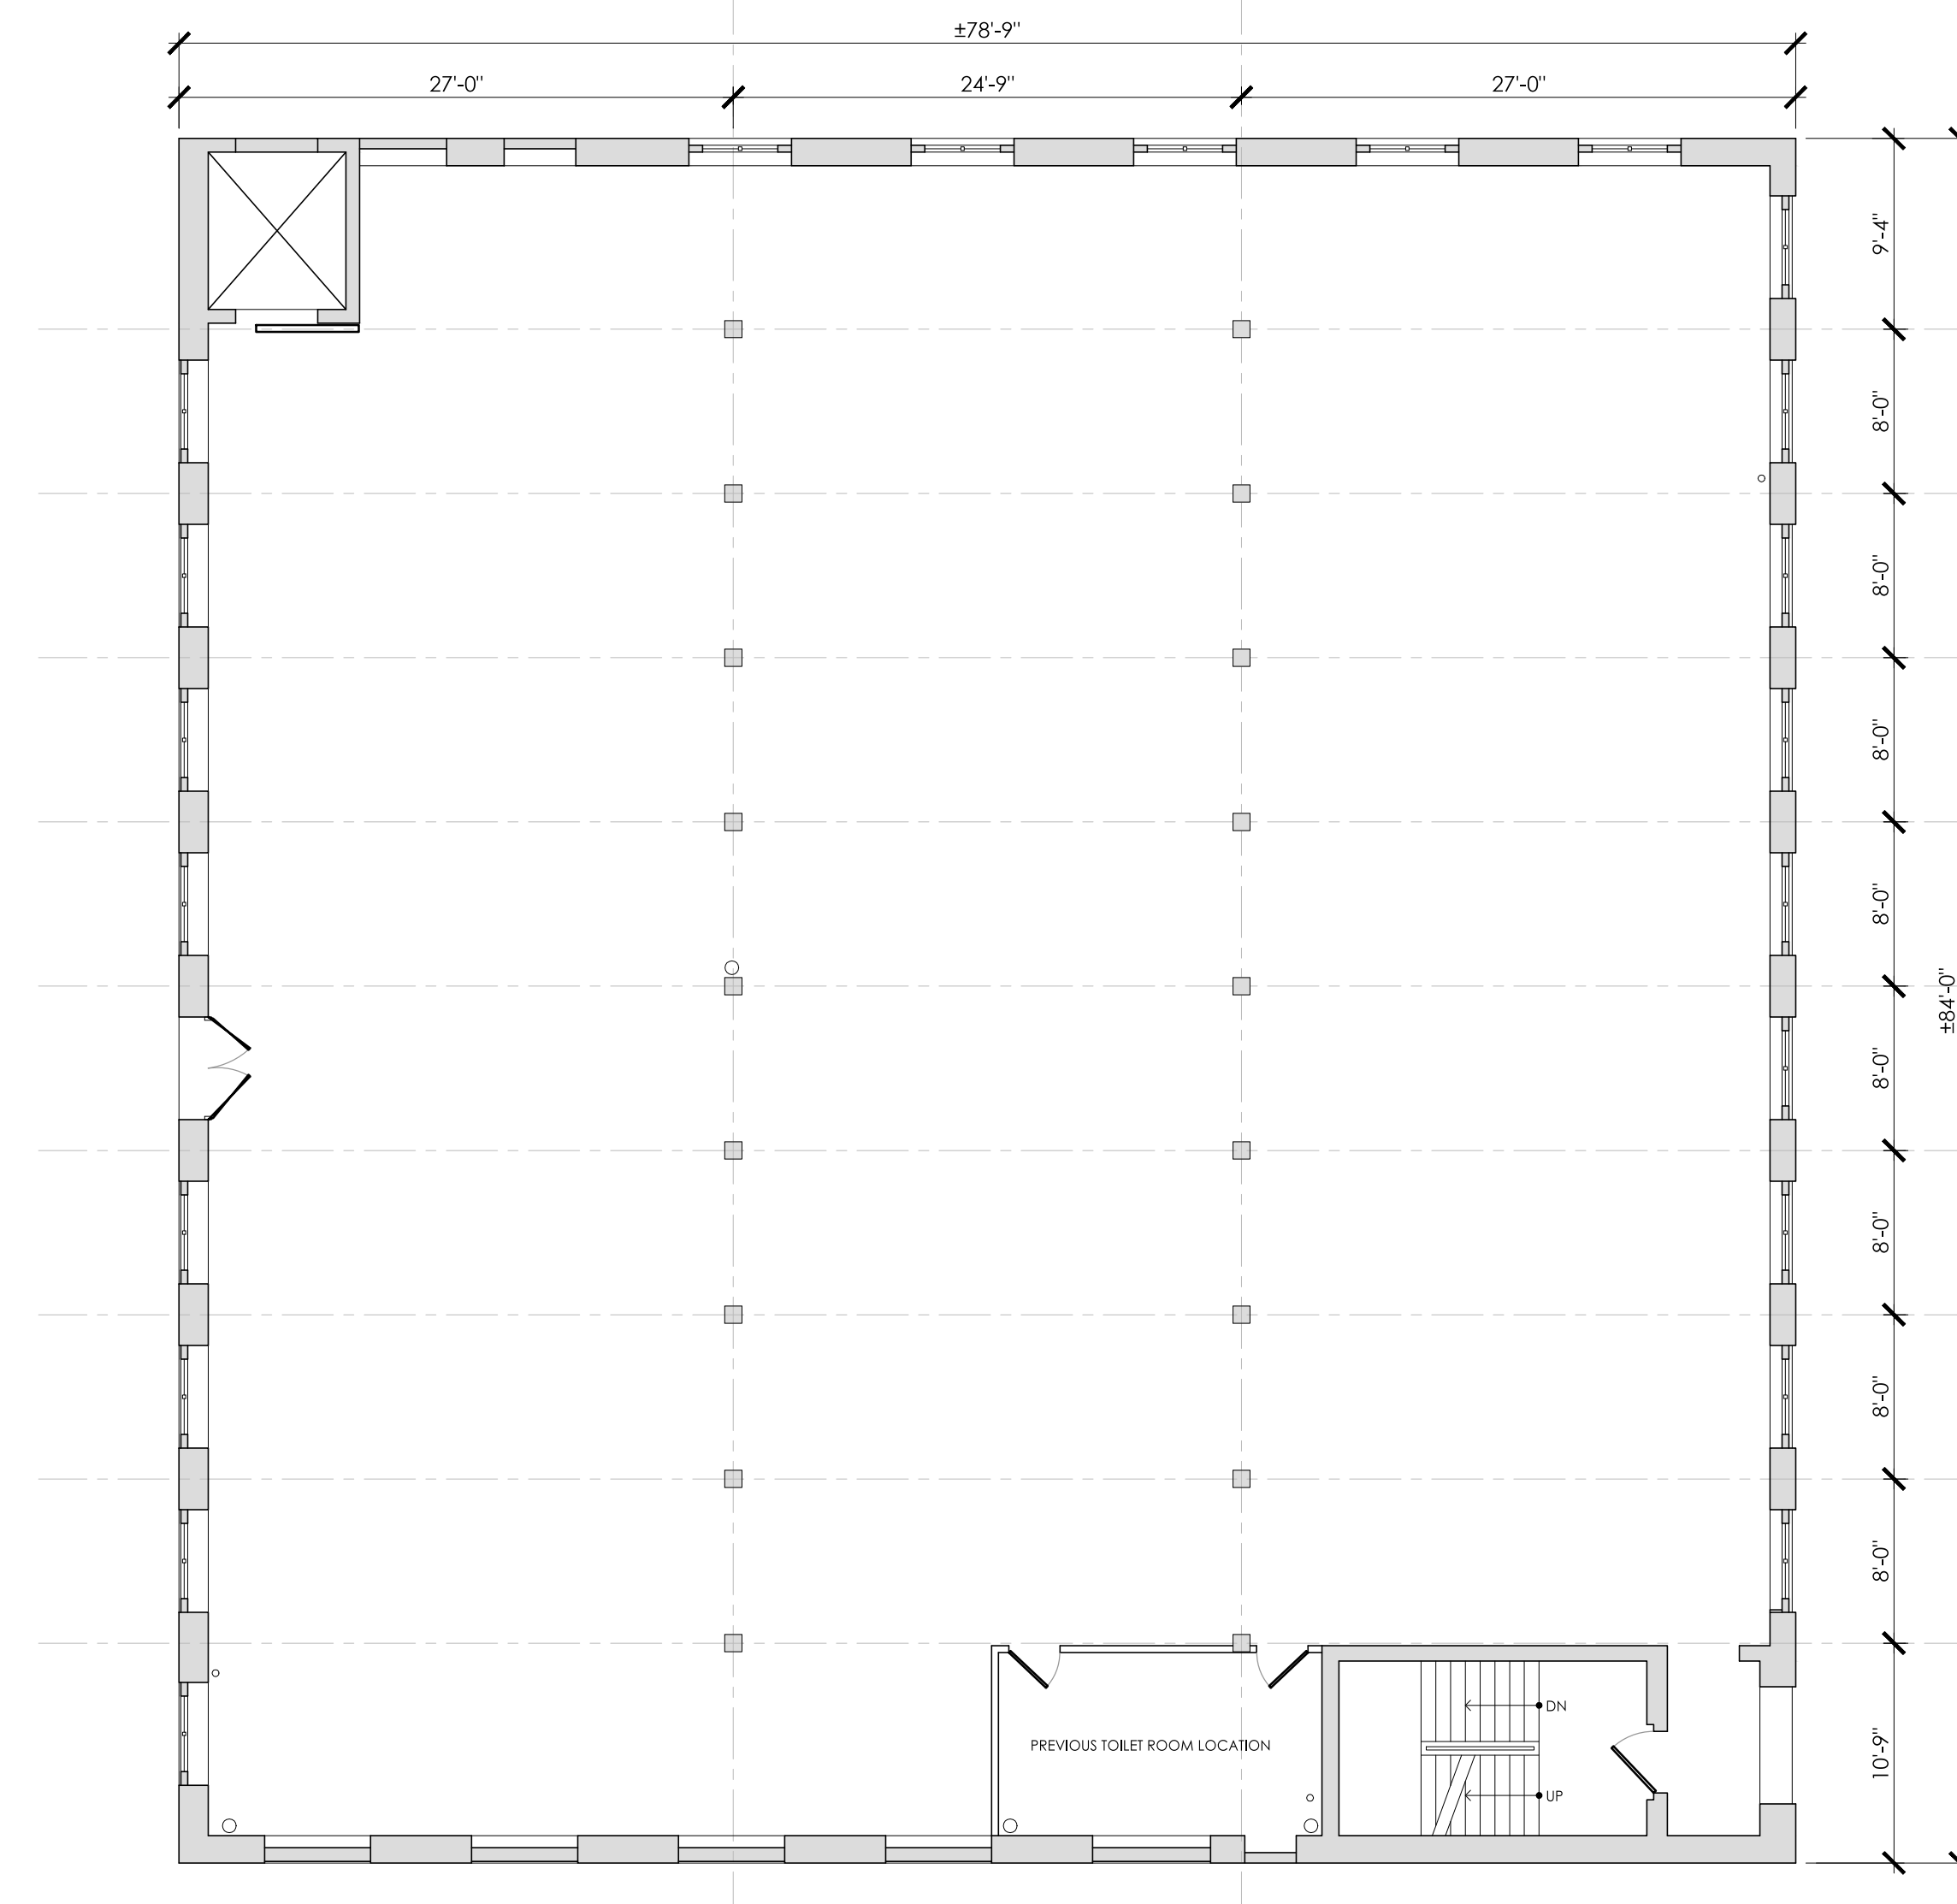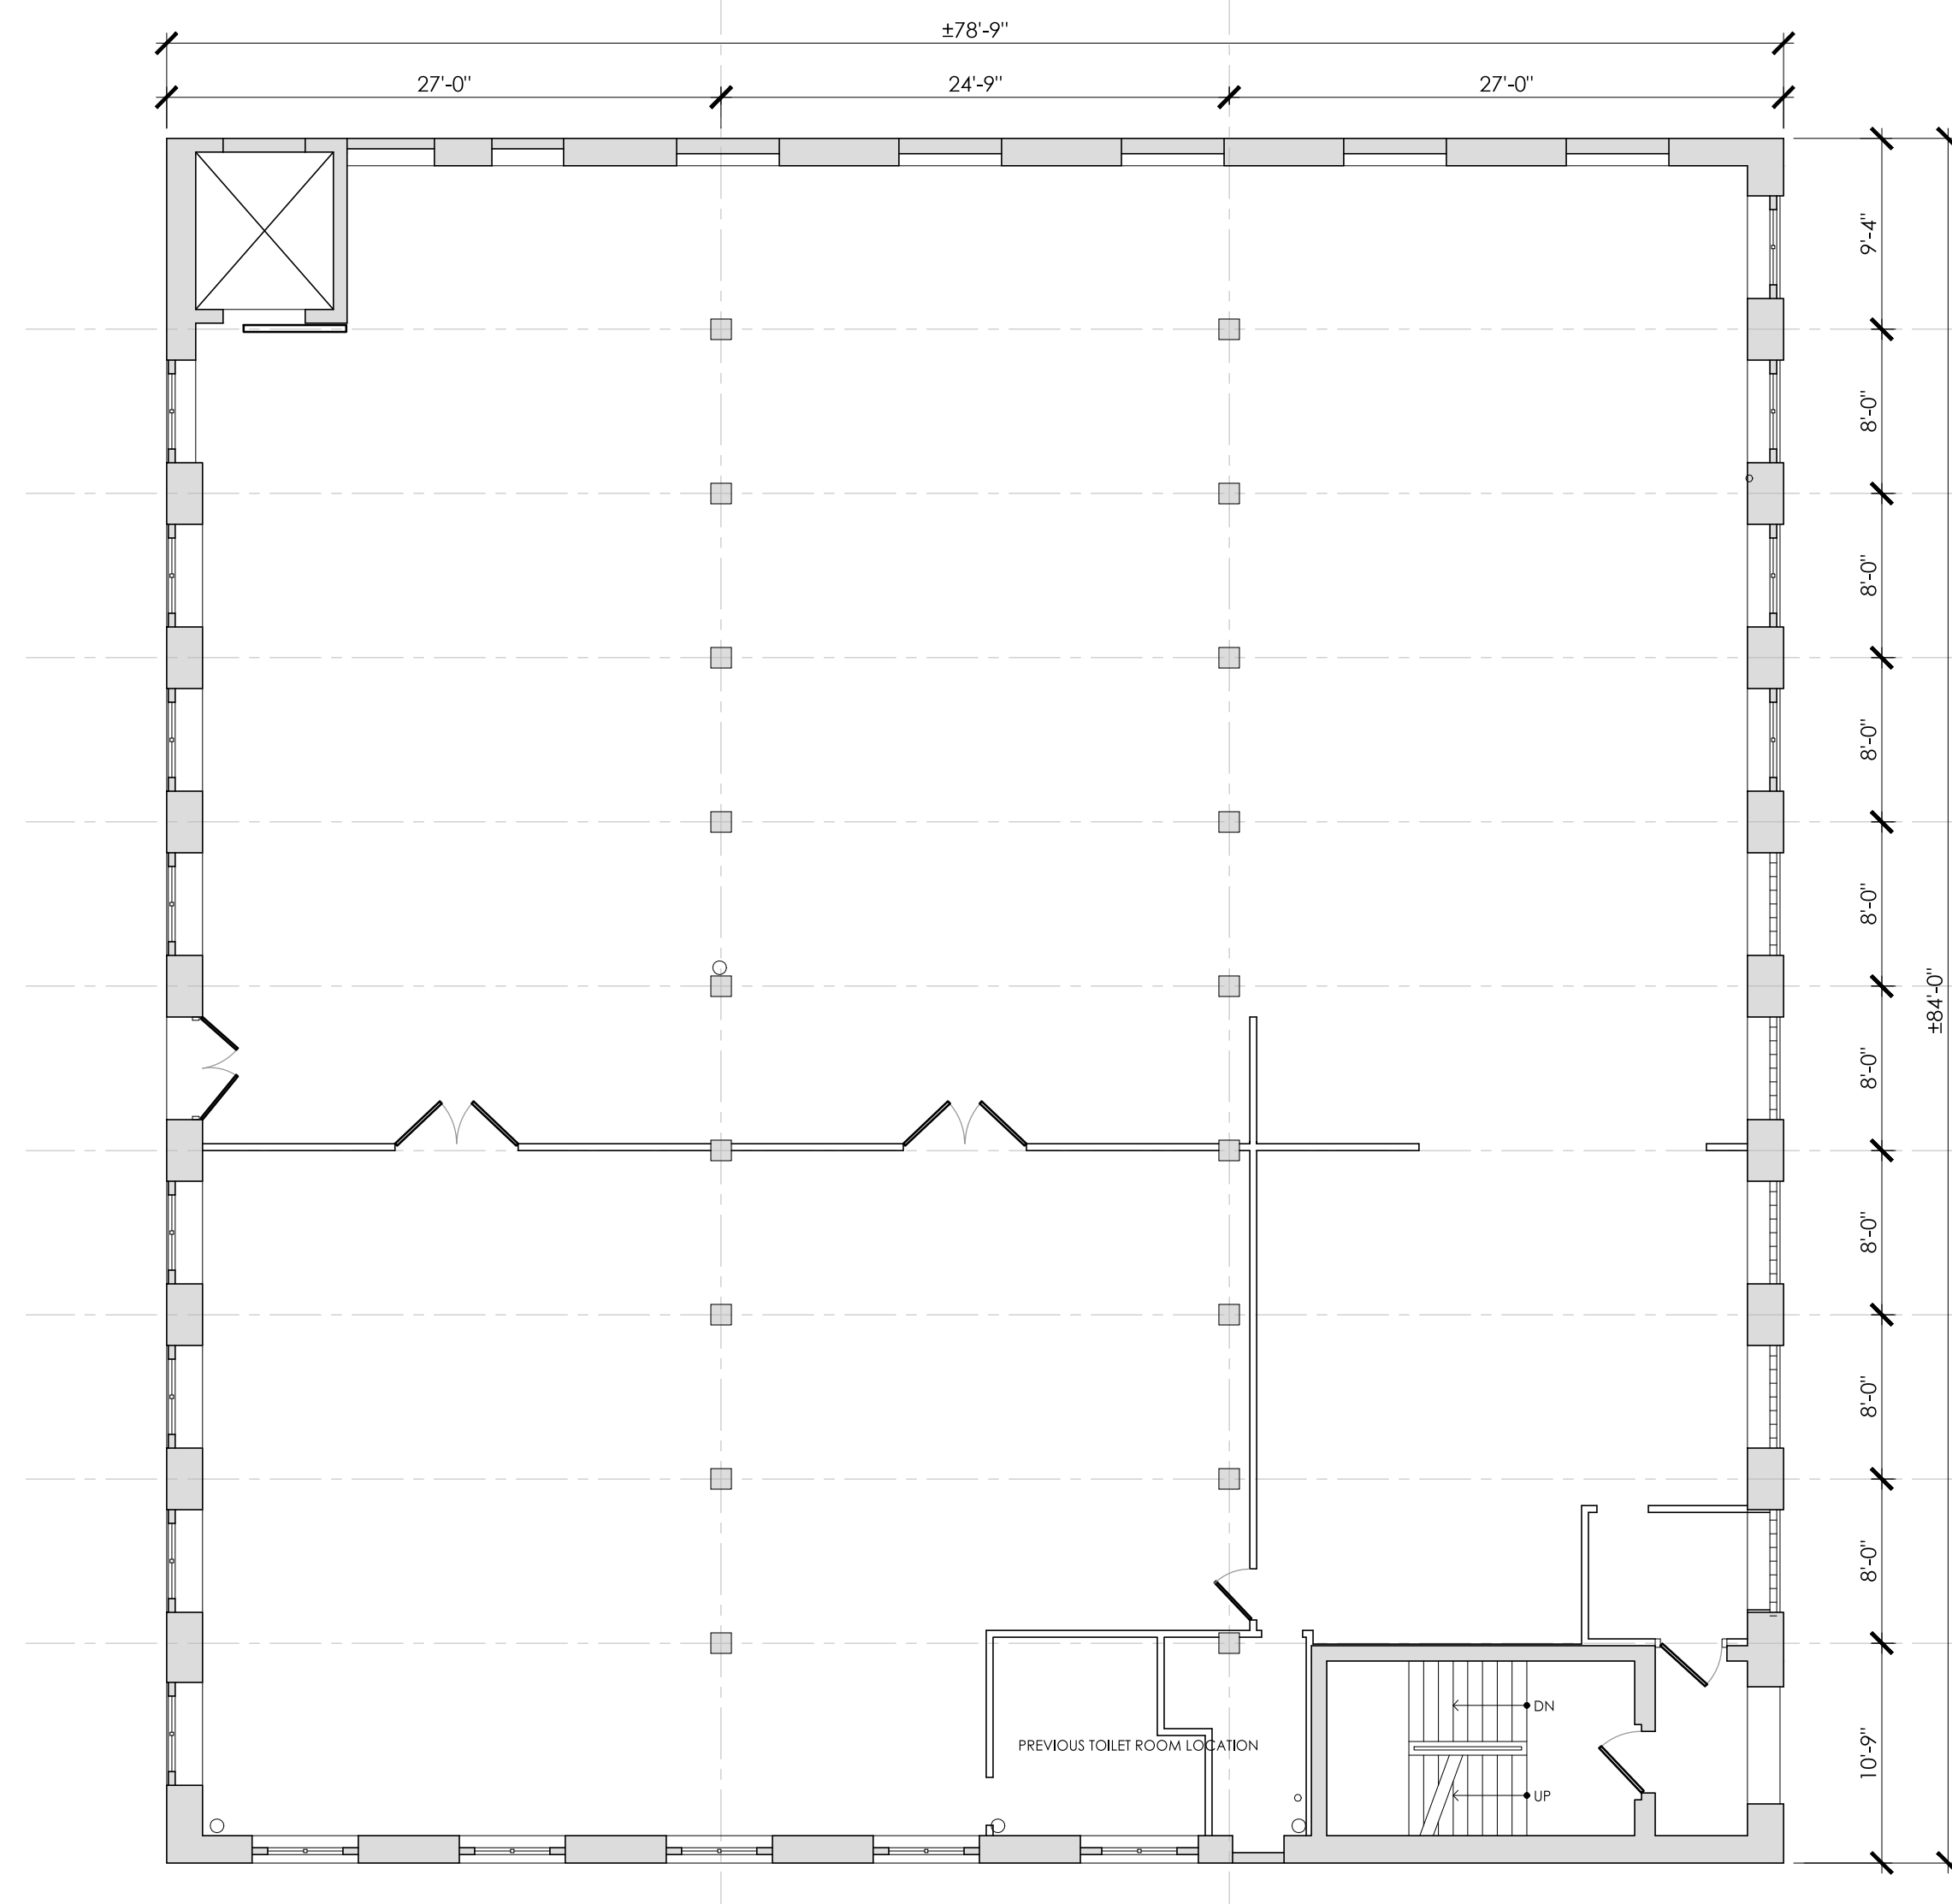

3 2ND FLOOR RECORD CONDITIONS PLAN
 SCALE: 3/8" = 1'-0"


4 3RD FLOOR RECORD CONDITIONS PLAN
 SCALE: 3/8" = 1'-0"

CLIENT:
 2832-52 ROSEHILL
 STREET LLC


DRAWING:
 RECORD CONDITIONS
 SECOND AND THIRD
 FLOOR PLAN

LOCATION:
 2832-52 ROSEHILL STREET
 PHILADELPHIA, PA

DRAWN BY: KD
 DATE: 7-24-20

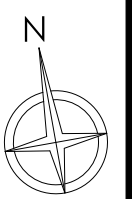


RC-2

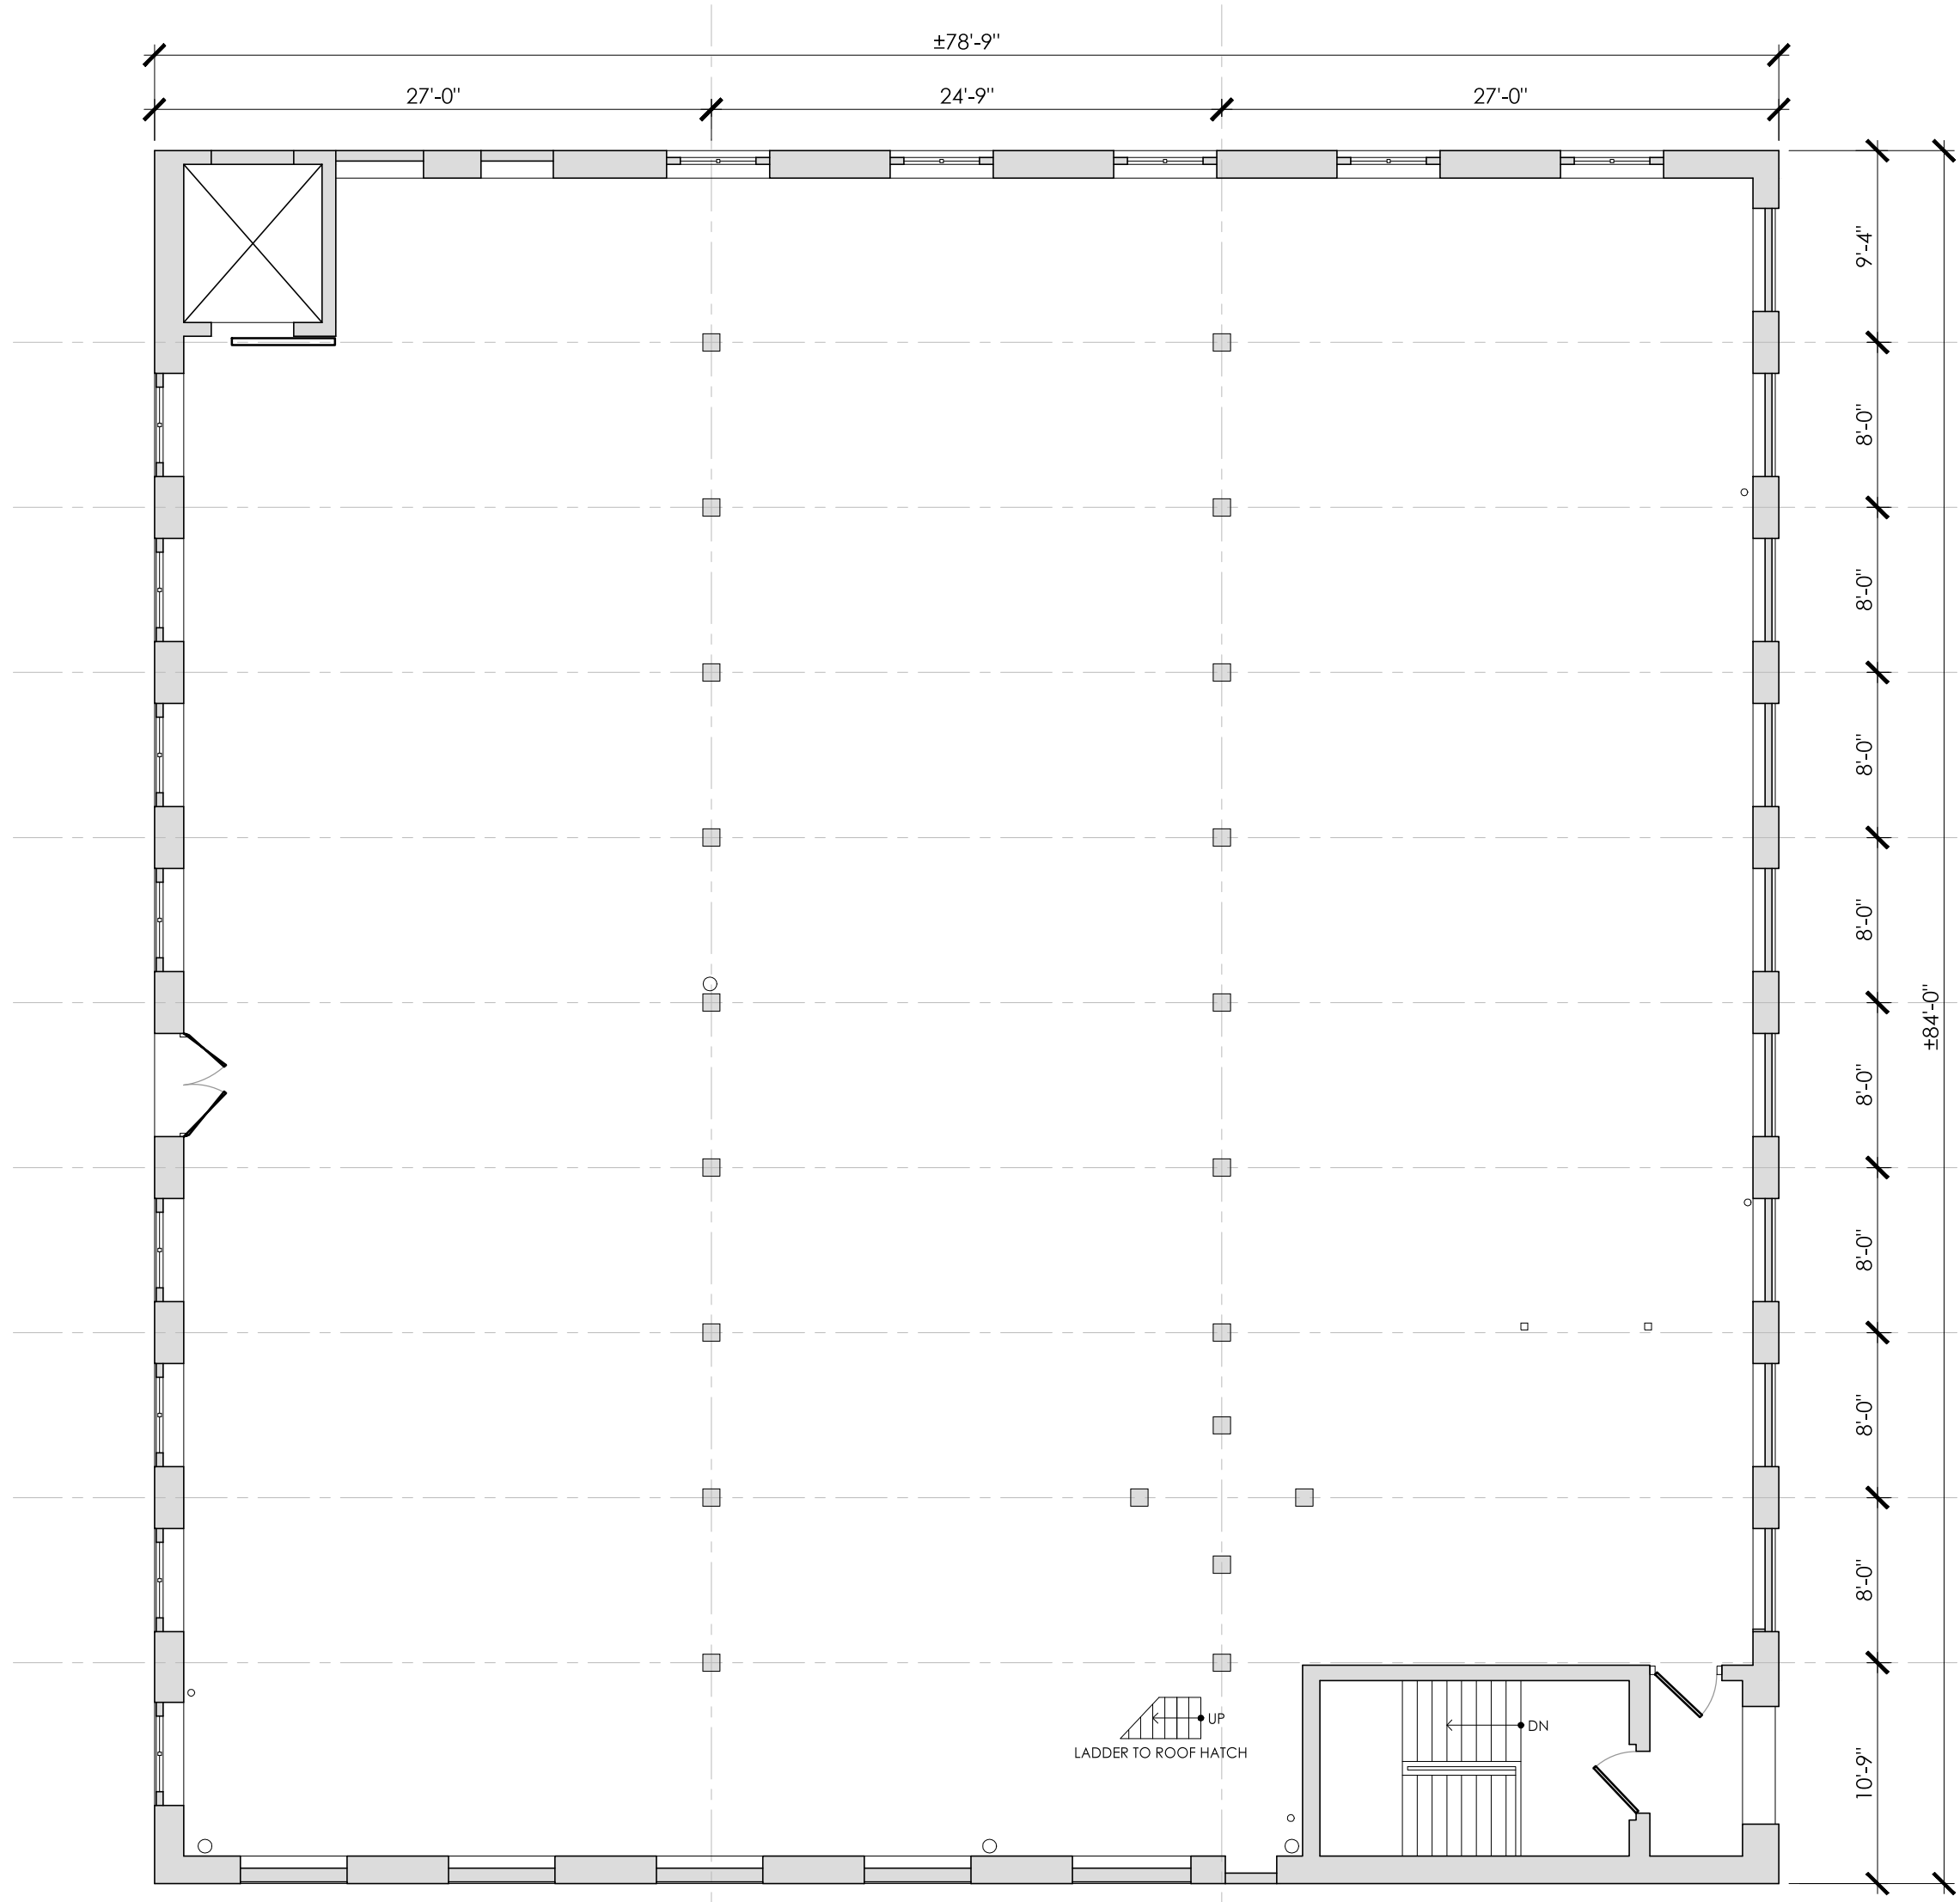


5 4TH FLOOR RECORD CONDITIONS PLAN

SCALE: $\frac{1}{8}'' = 1'-0''$

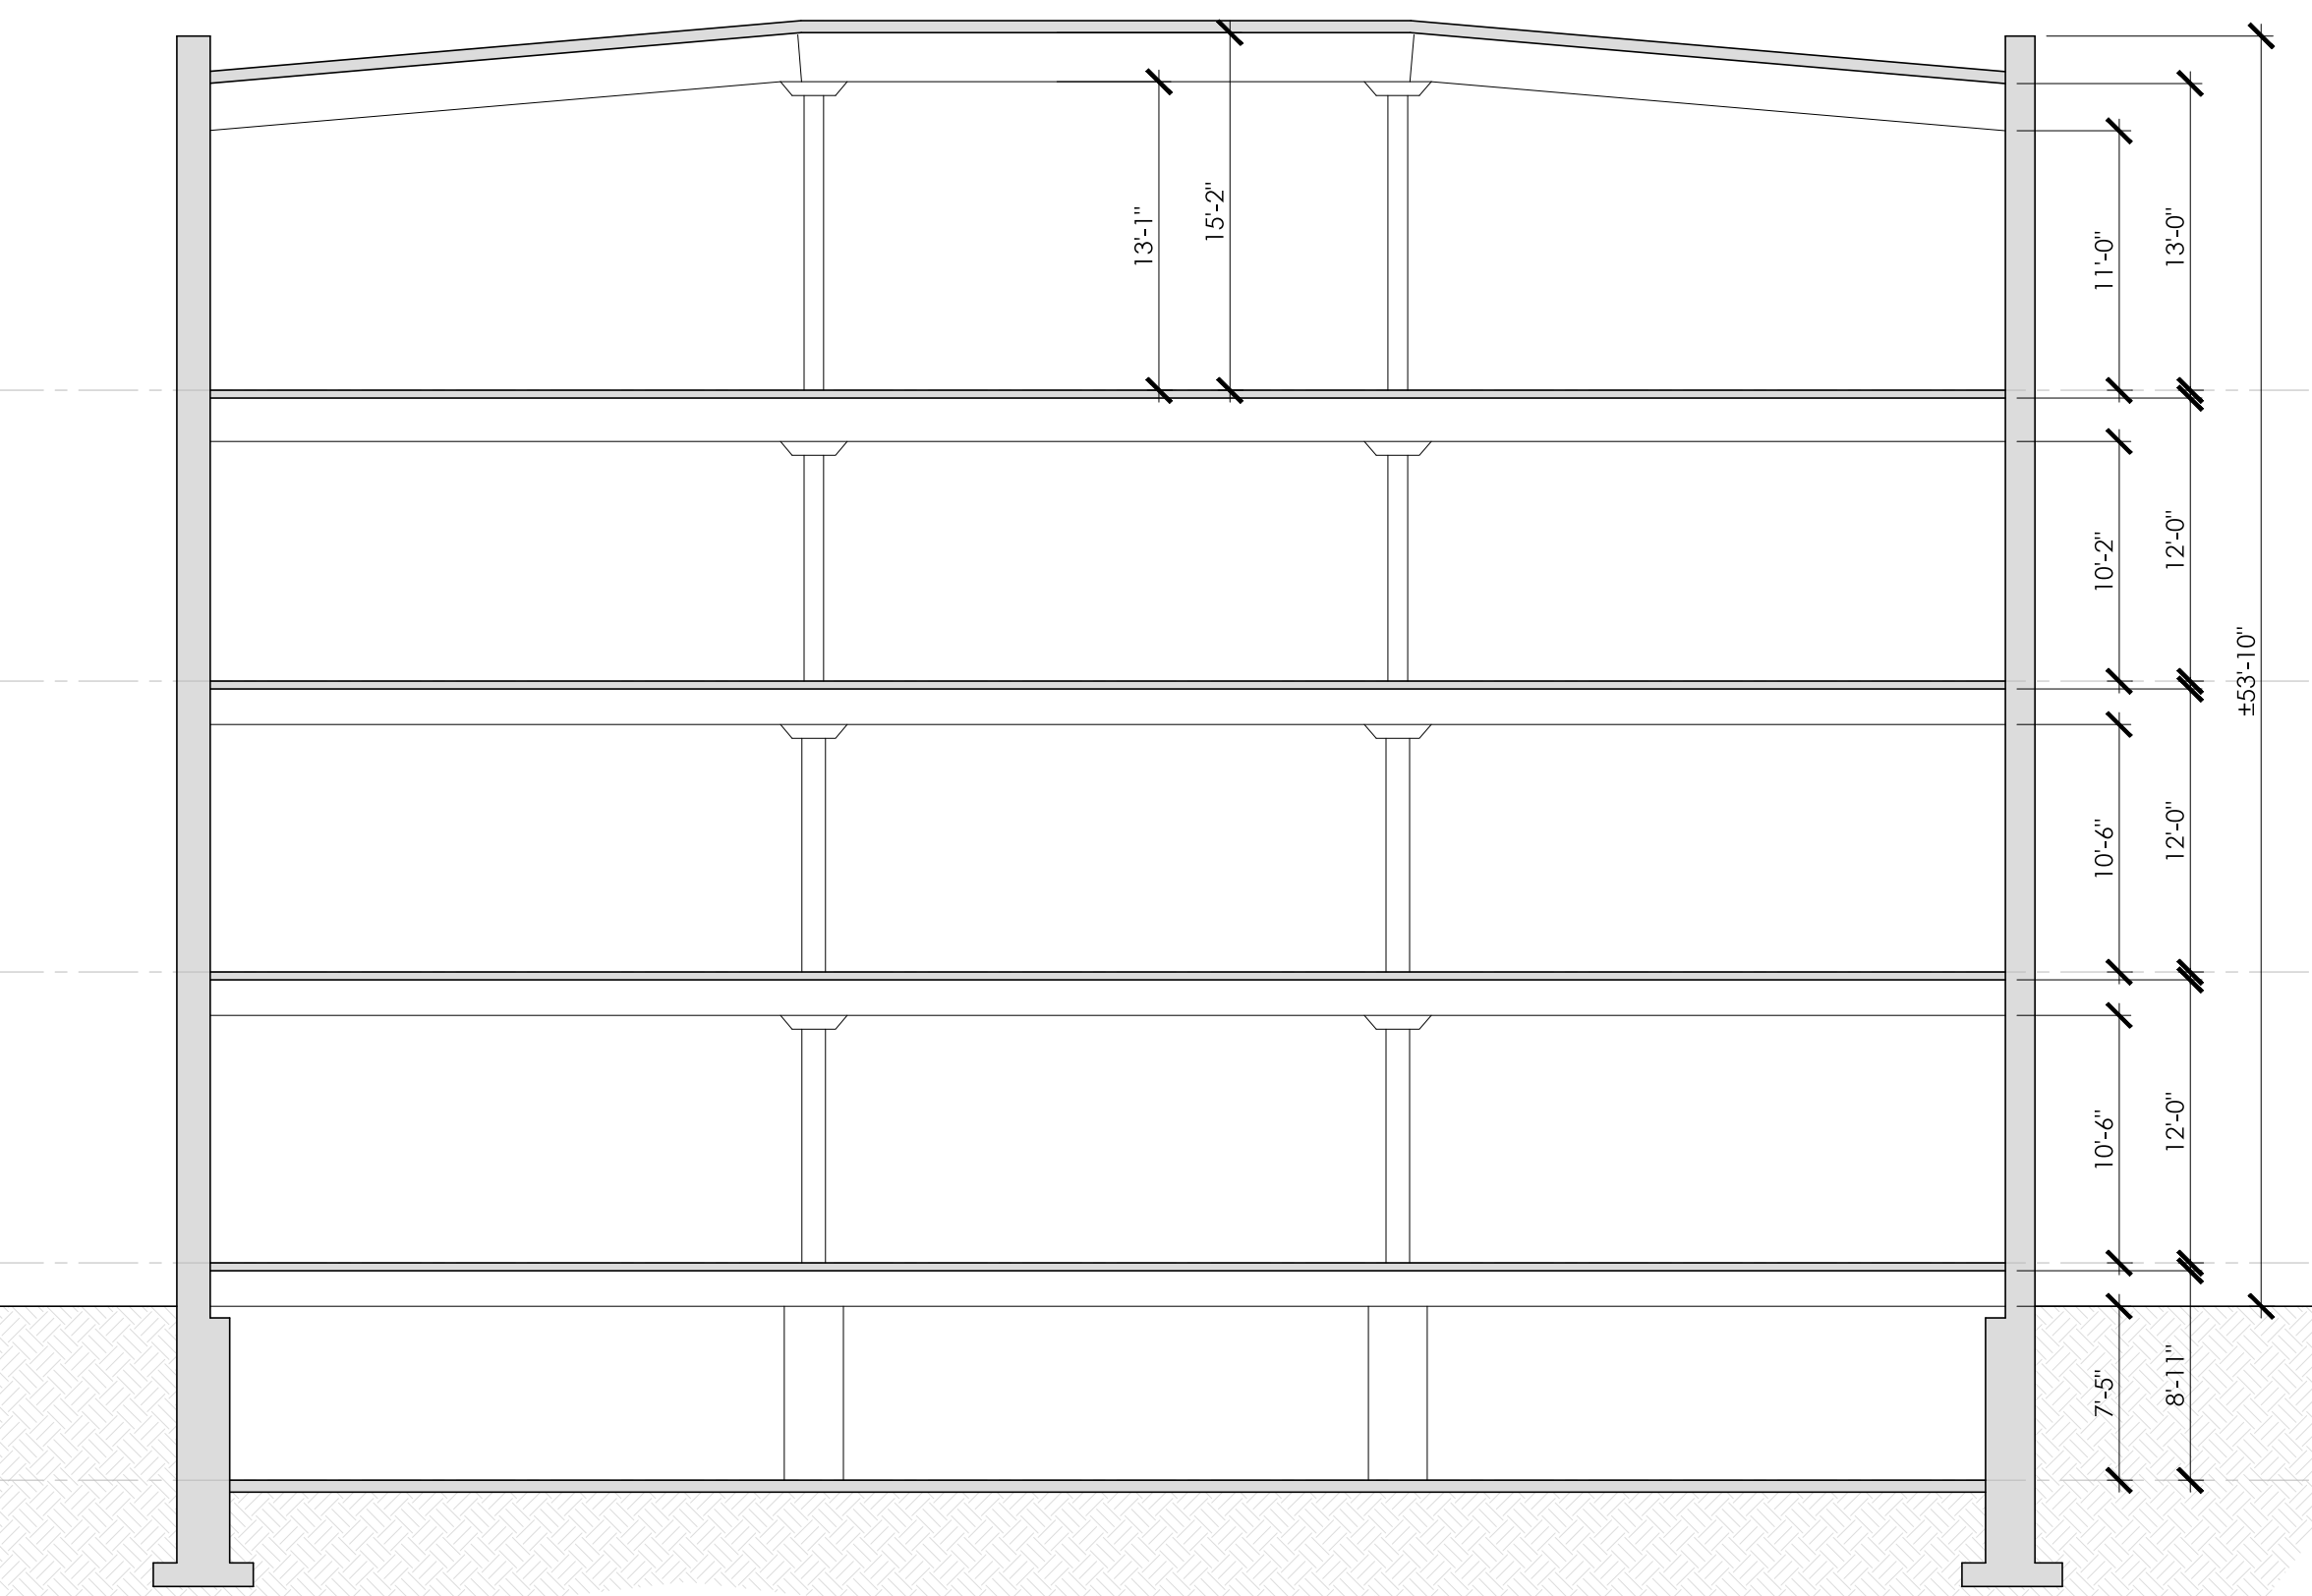

6 CURSORY BUILDING SECTION

SCALE: $\frac{1}{8}'' = 1'-0''$

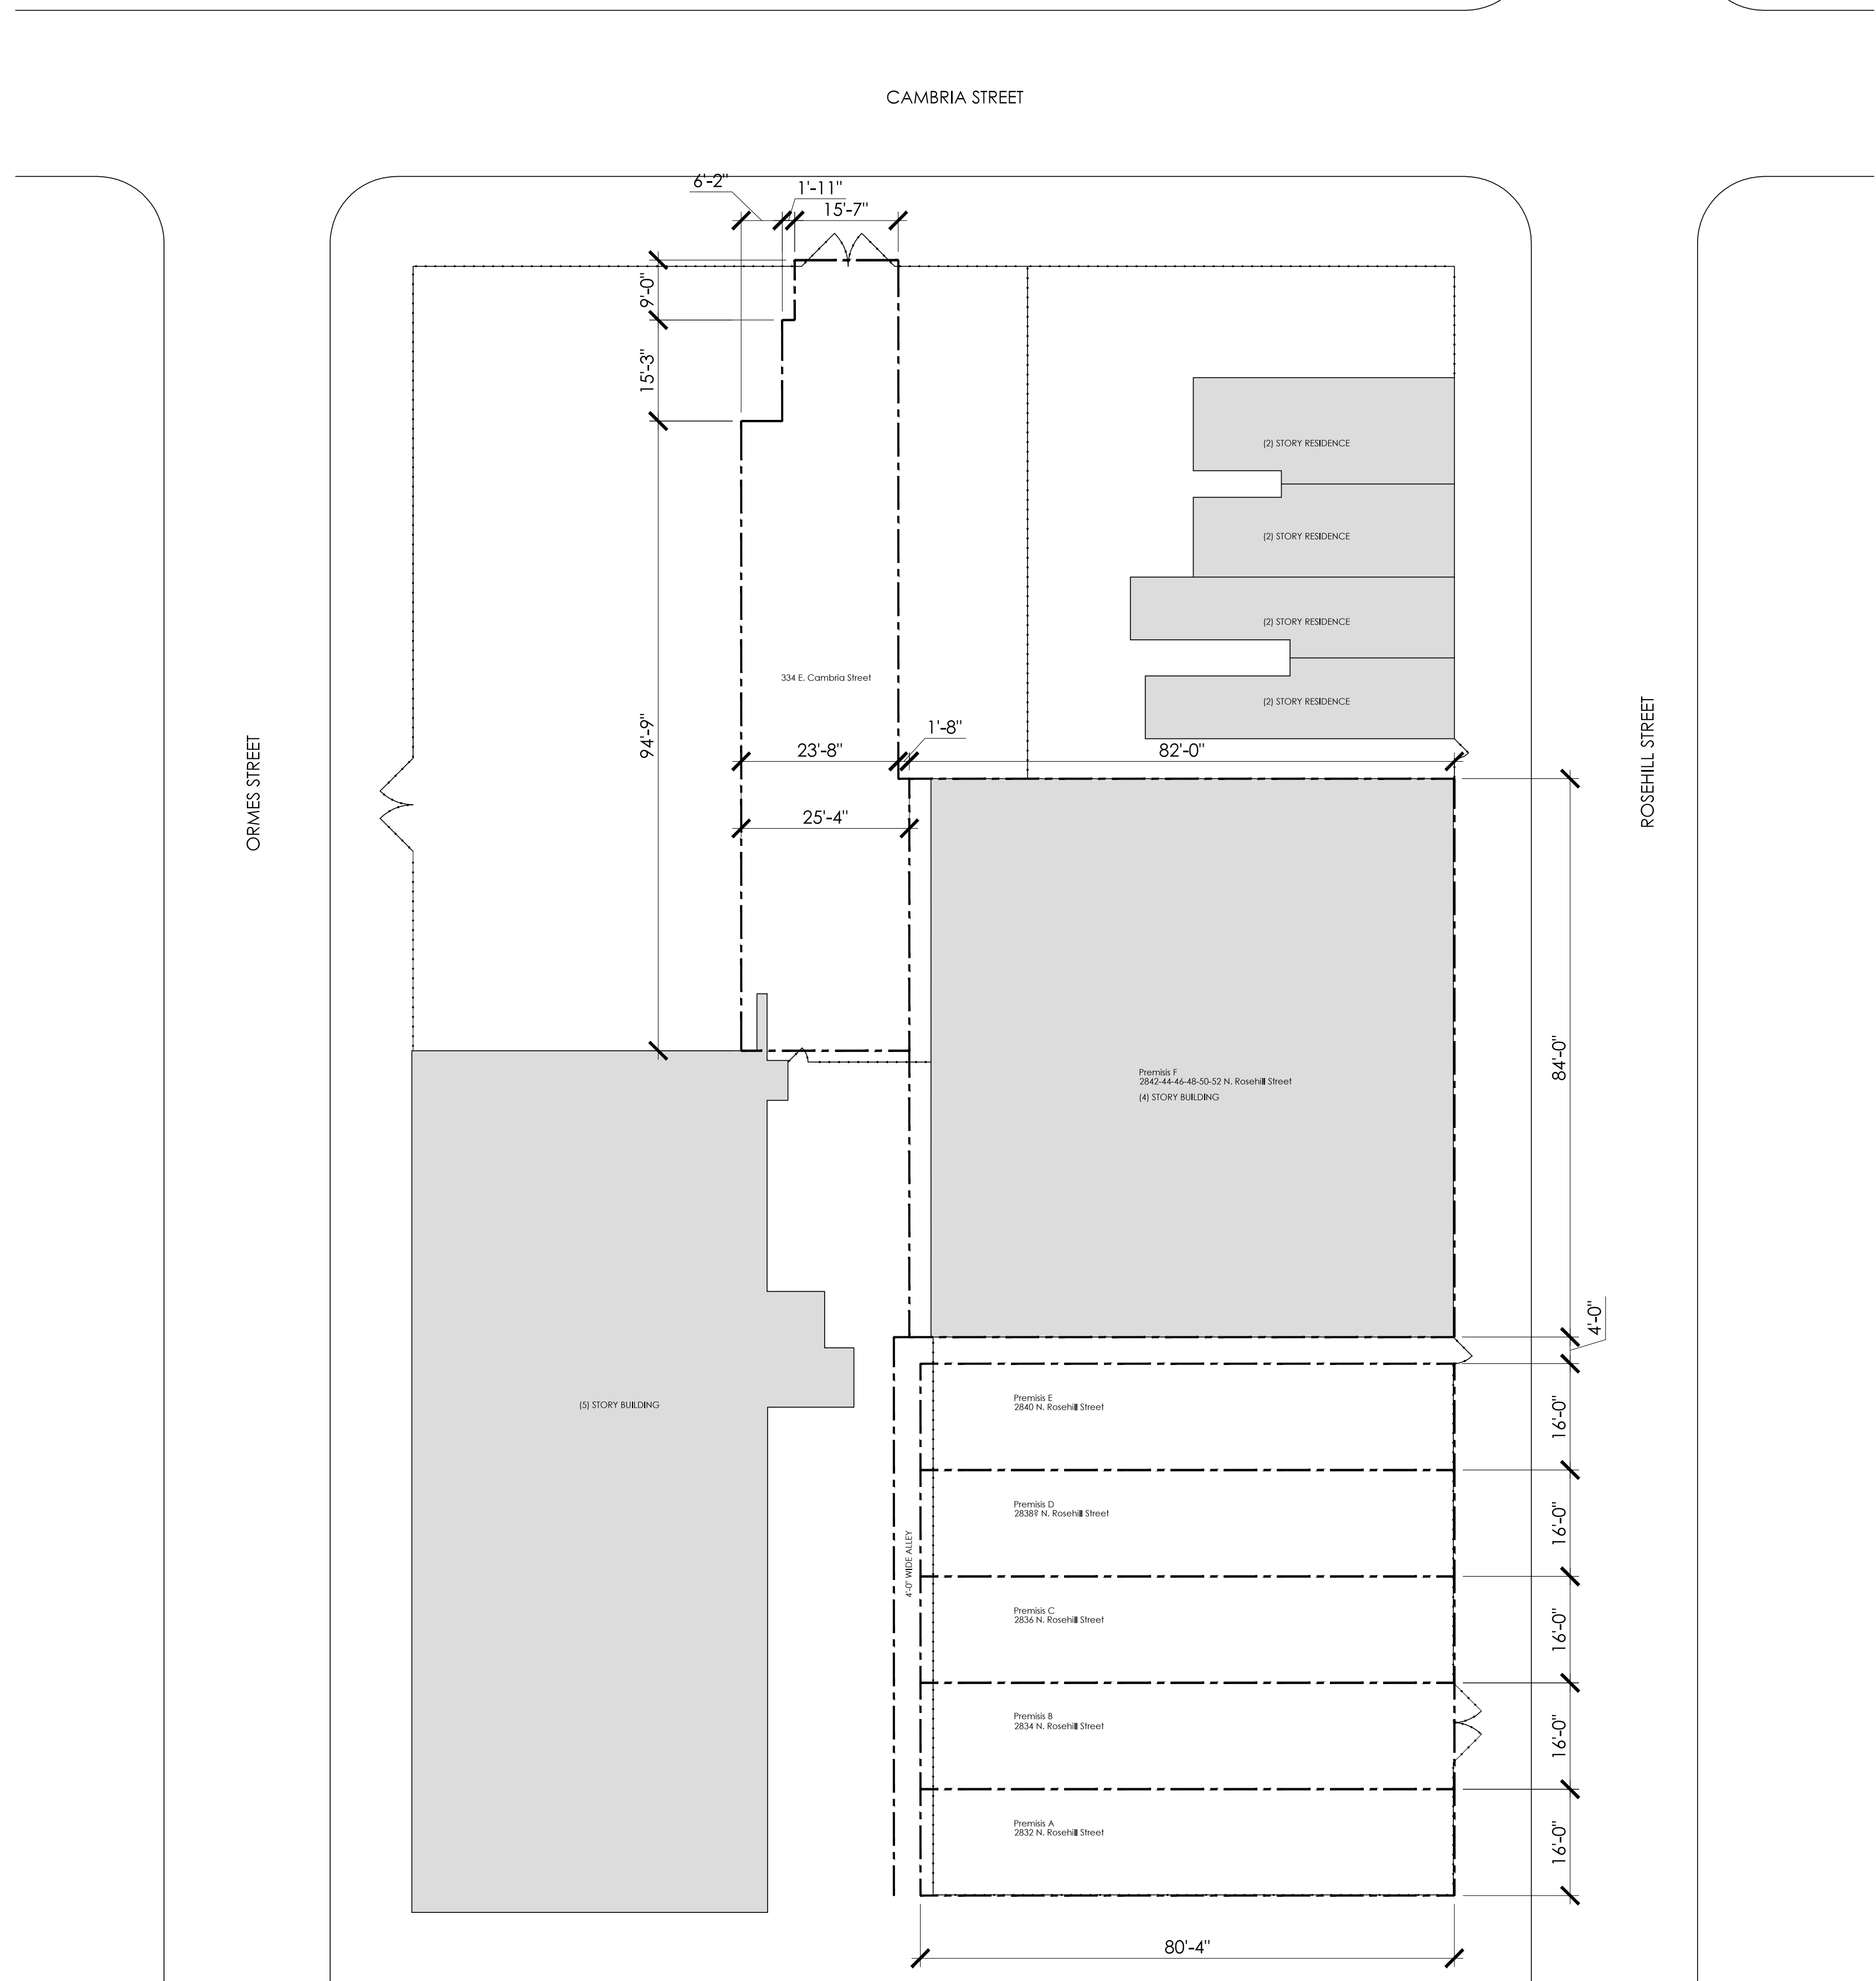

7 SITE PLAN

SCALE: $\frac{1}{16}'' = 1'-0''$

CLIENT:
 2832-52 ROSEHILL
 STREET LLC

DRAWING:
 RECORD CONDITIONS
 FOURTH FLOOR AND SITE
 PLAN

LOCATION:
 2832-52 ROSEHILL STREET
 PHILADELPHIA, PA

DRAWN BY: KD
 DATE: 7-24-20

