

PROJECT TITLE:  
**BESSEMER SPEC**  
 602 POWDER PLANT RD.  
 BESSEMER, ALABAMA  
 35756



SEAL:  
  
 2022.04.12  
 SUBMITTALS / REVISIONS:  


NO.	DATE	DESCRIPTION
1	2022.04.12	FOR PERMIT
3	2022.08.29	REVISION 3

PROJECT NO.: DS253-22  
 DRAWN BY: HLB / AAL

SHEET TITLE:  
**OVERALL FLOOR PLAN**

These plans drawings are the property of the registered architect and may not be copied, reproduced or used without his written permission.  
 SHEET NO.:

**A101**  
 2022.07.21 - REV.2

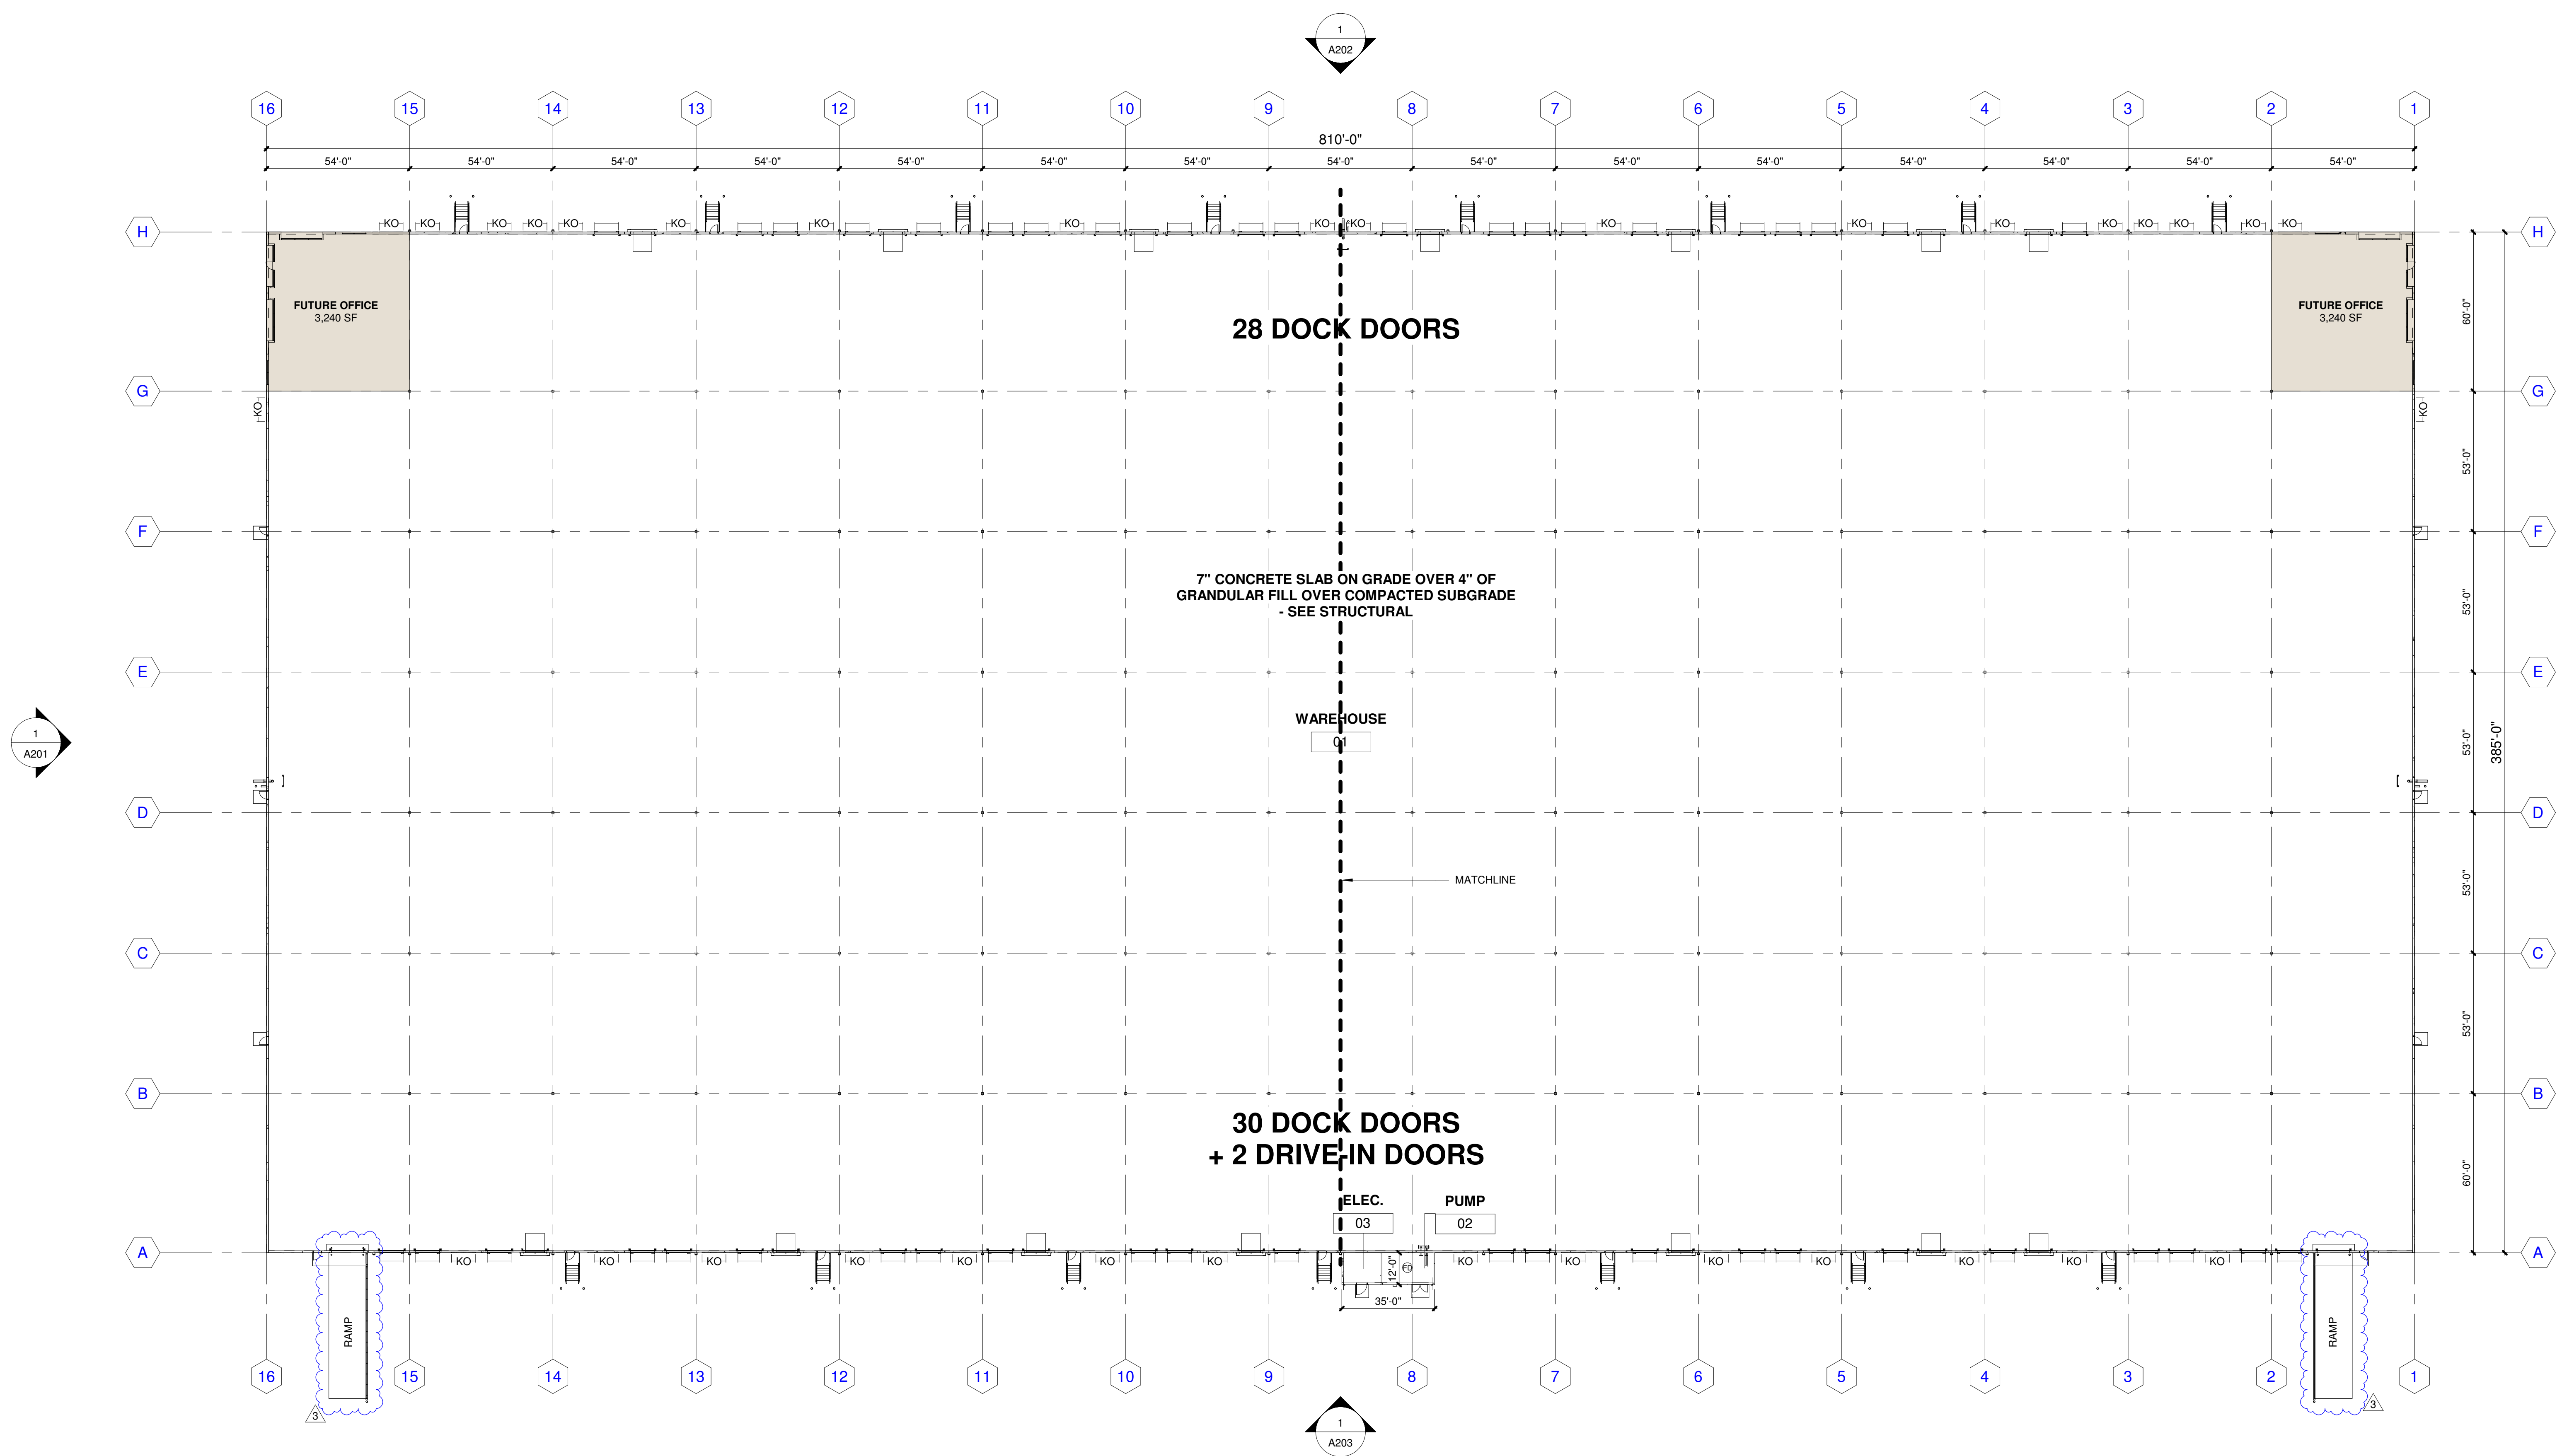

**1 OVERALL FLOOR PLAN**  
 A101 SCALE: 1" = 30'-0"

**A B**