




FRONT ELEVATION

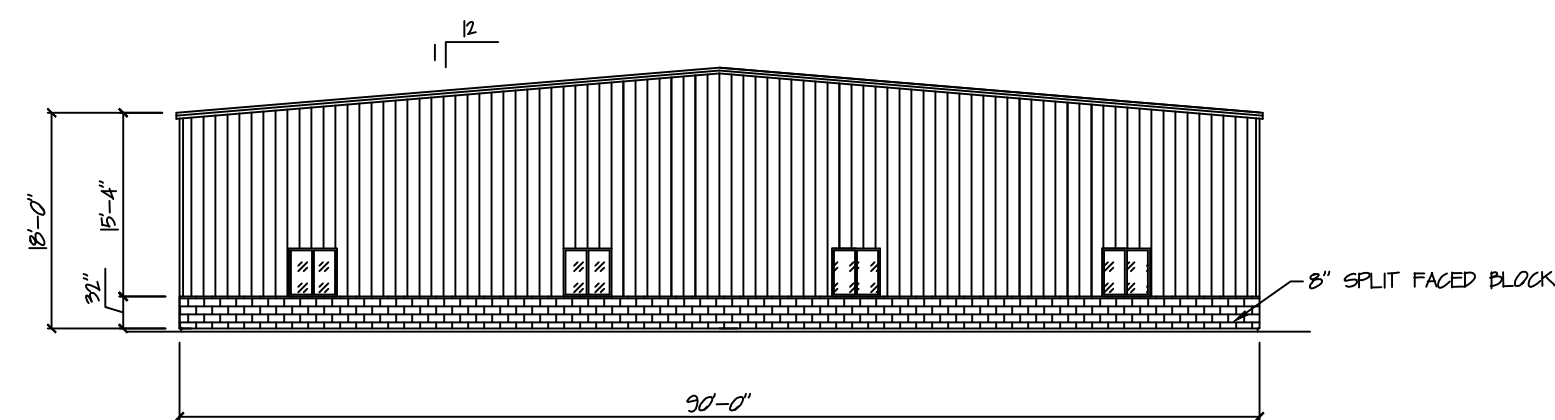

LEFT ELEVATION

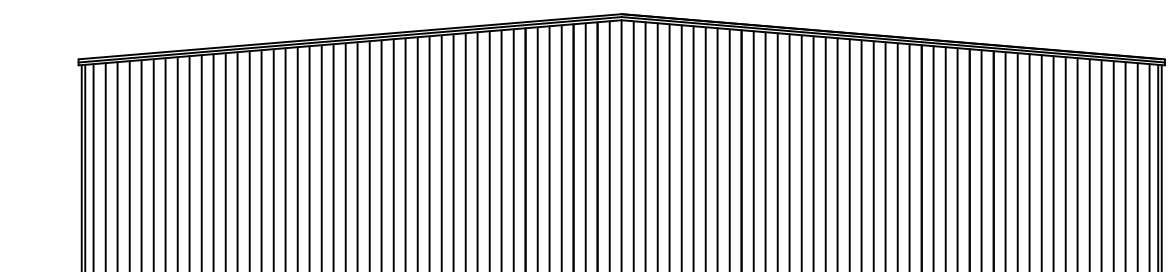

RIGHT ELEVATION

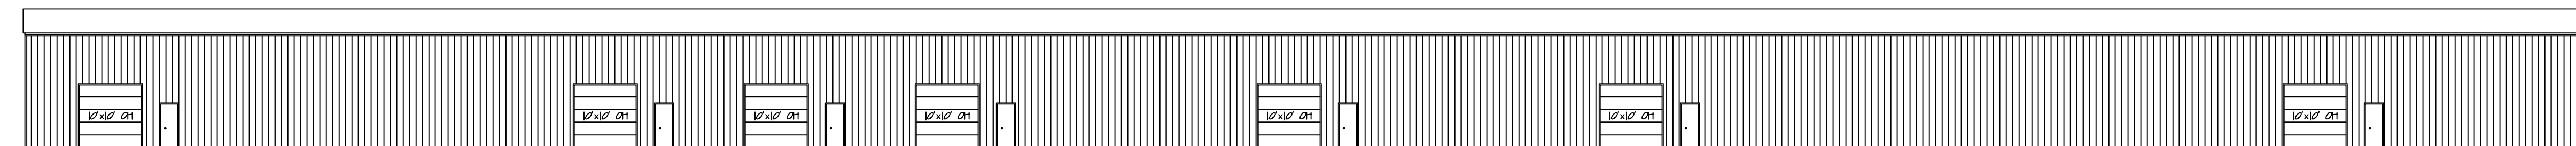

REAR ELEVATION

General Notes

TED GREENLAW
183 COLUMBIA STREET
HANOVER, MA

No.	Revision/Issue	Date

Firm Name and Address

PRIGGEN STEEL
133 FRANKLIN STREET
WRENTHAM, MA

Project Name and Address

ARES
8 CAPE RD
MENDON, MA

Project	Sheet
ELEVATION	S-2
Date	10/20/20
Scale	1/16" = 1'-0"