


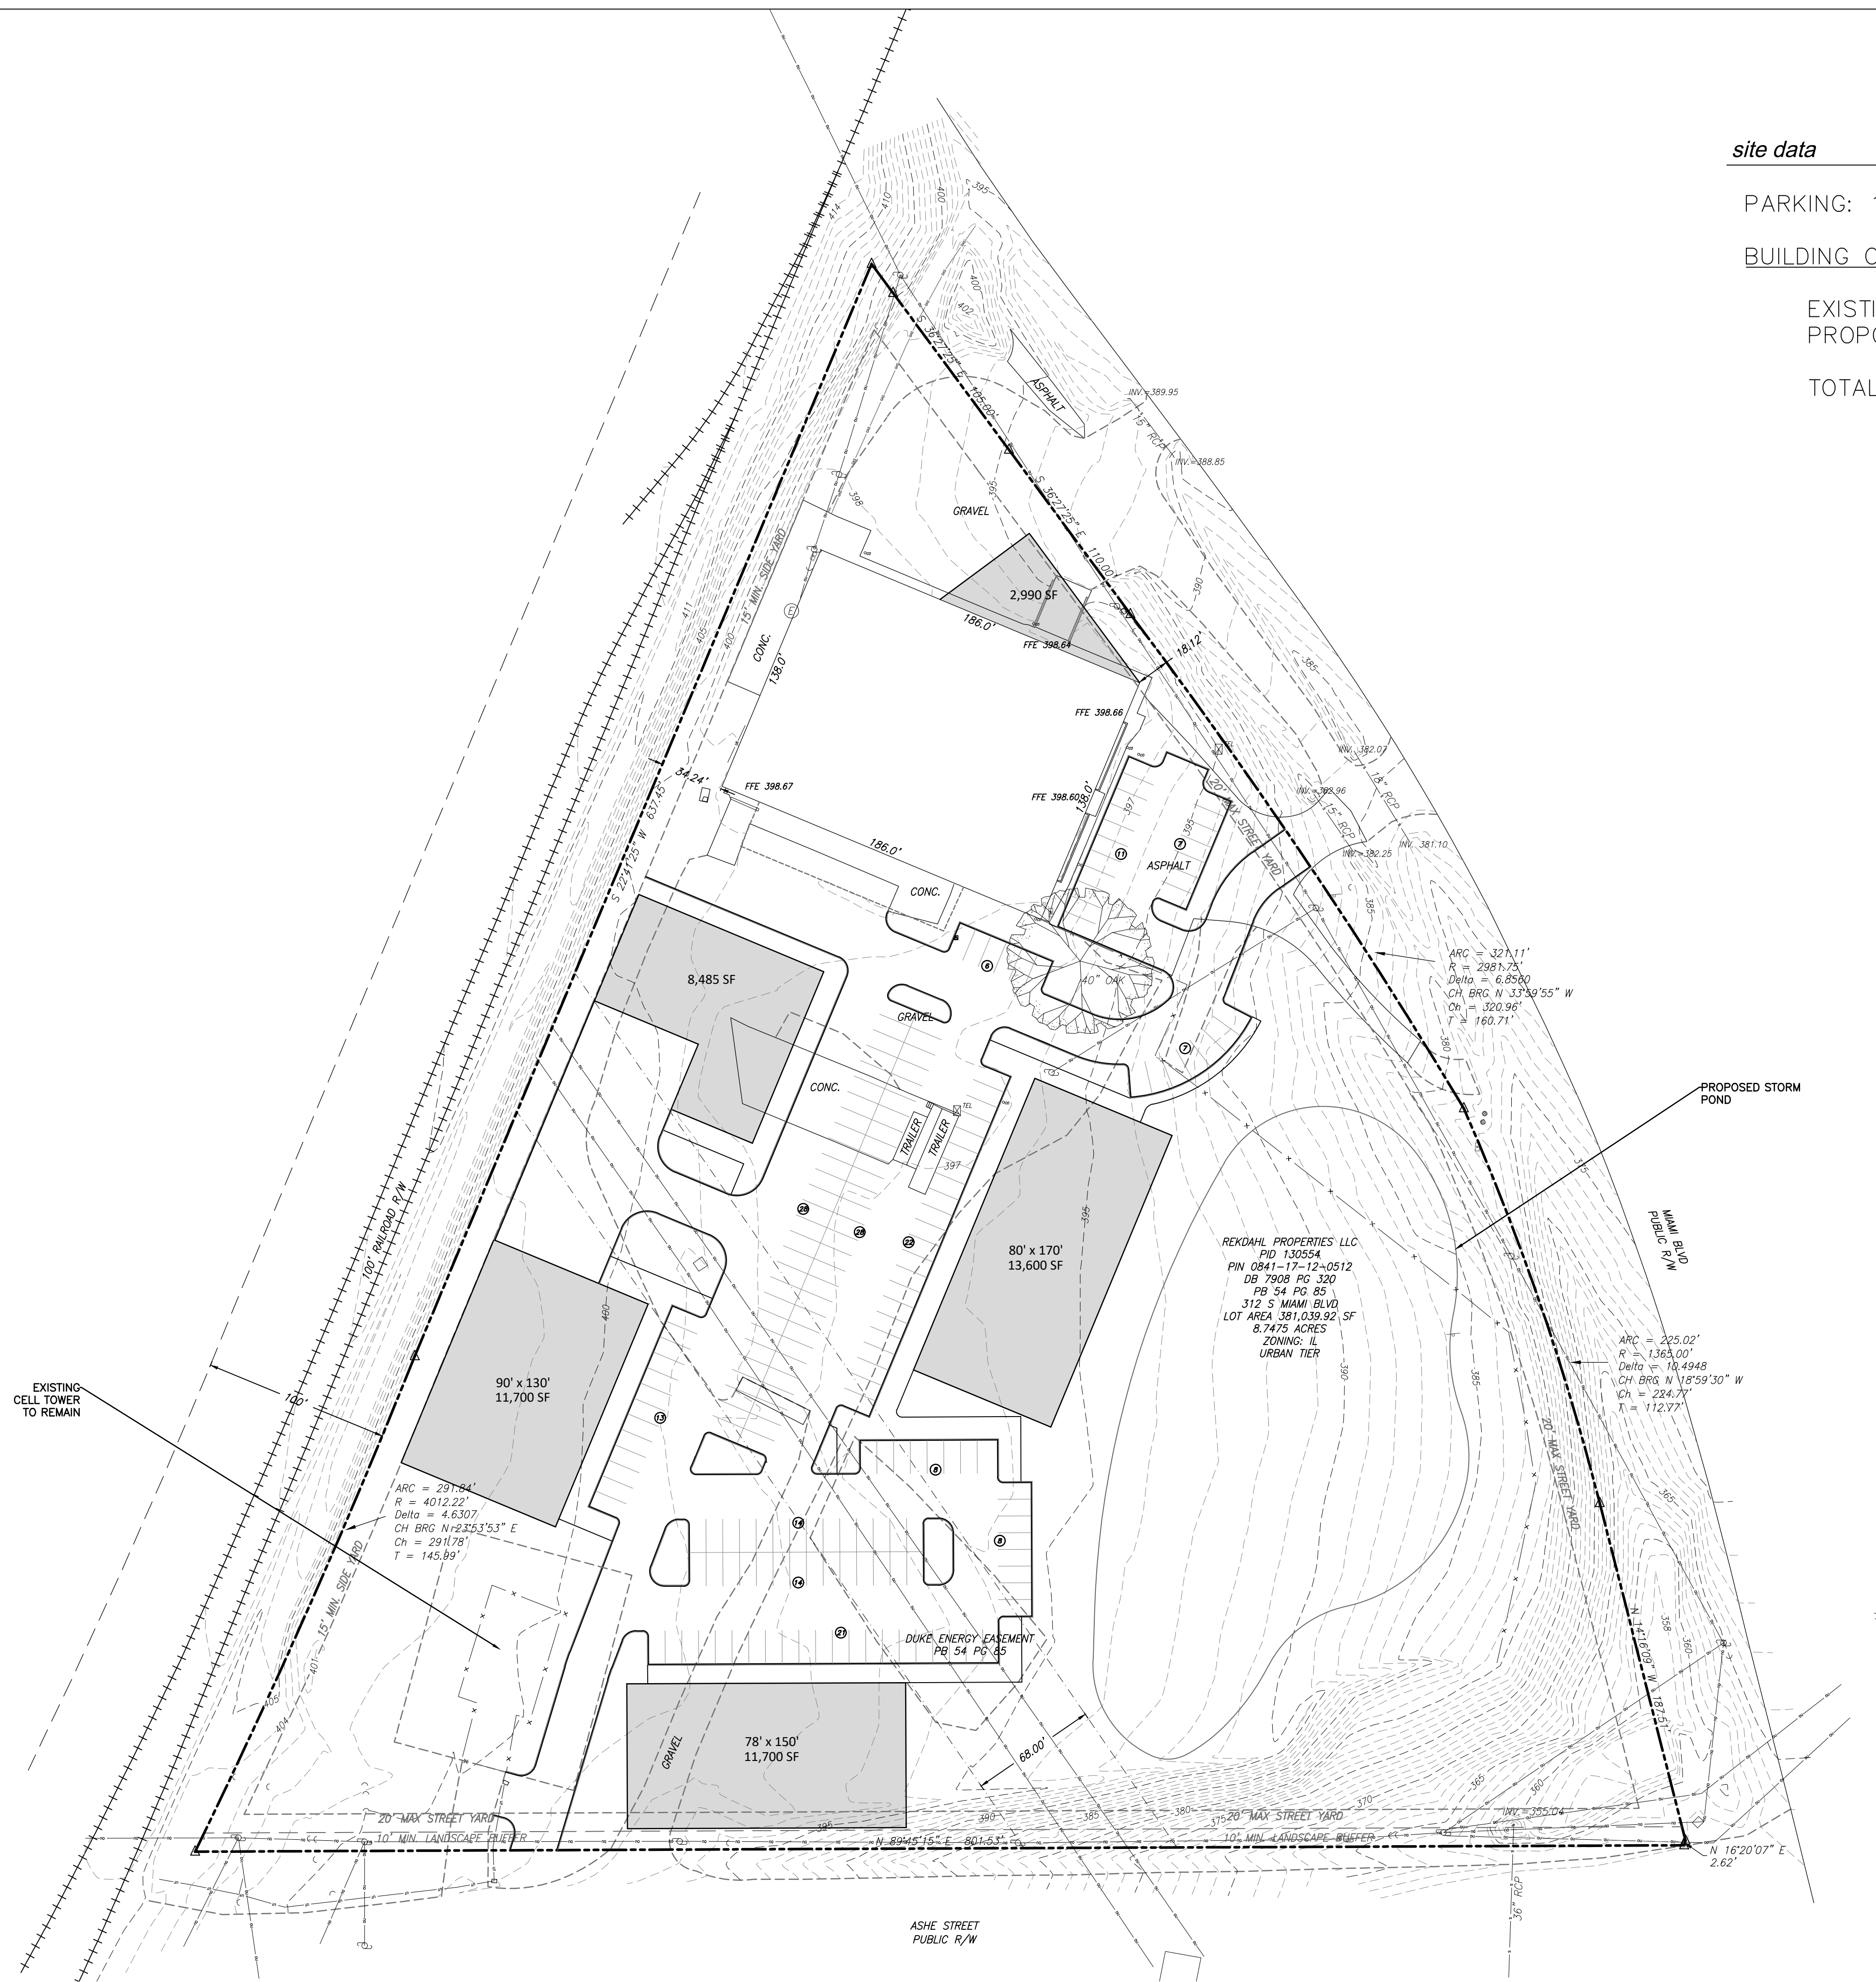

site data

PARKING: 187 SPACES

BUILDING COVERAGE:

EXISTING: 25,665 SF
PROPOSED ADDITIONS: 48,475 SF

TOTAL: 74,140 SF

Project

**MIAMI
BLVD**

312 S. MIAMI BLVD
DURHAM, NC 27703
DURHAM COUNTY

PIN 0841-17-12-0512

Job Number 2043

Drawn DAD, JSA
Checked JSA
Date 08/06/2020
Revisions

SITE PLAN SUBMITTAL
PLANS NOT ISSUED
FOR CONSTRUCTION

Sheet Title

CONCEPT 2

Sheet Number