



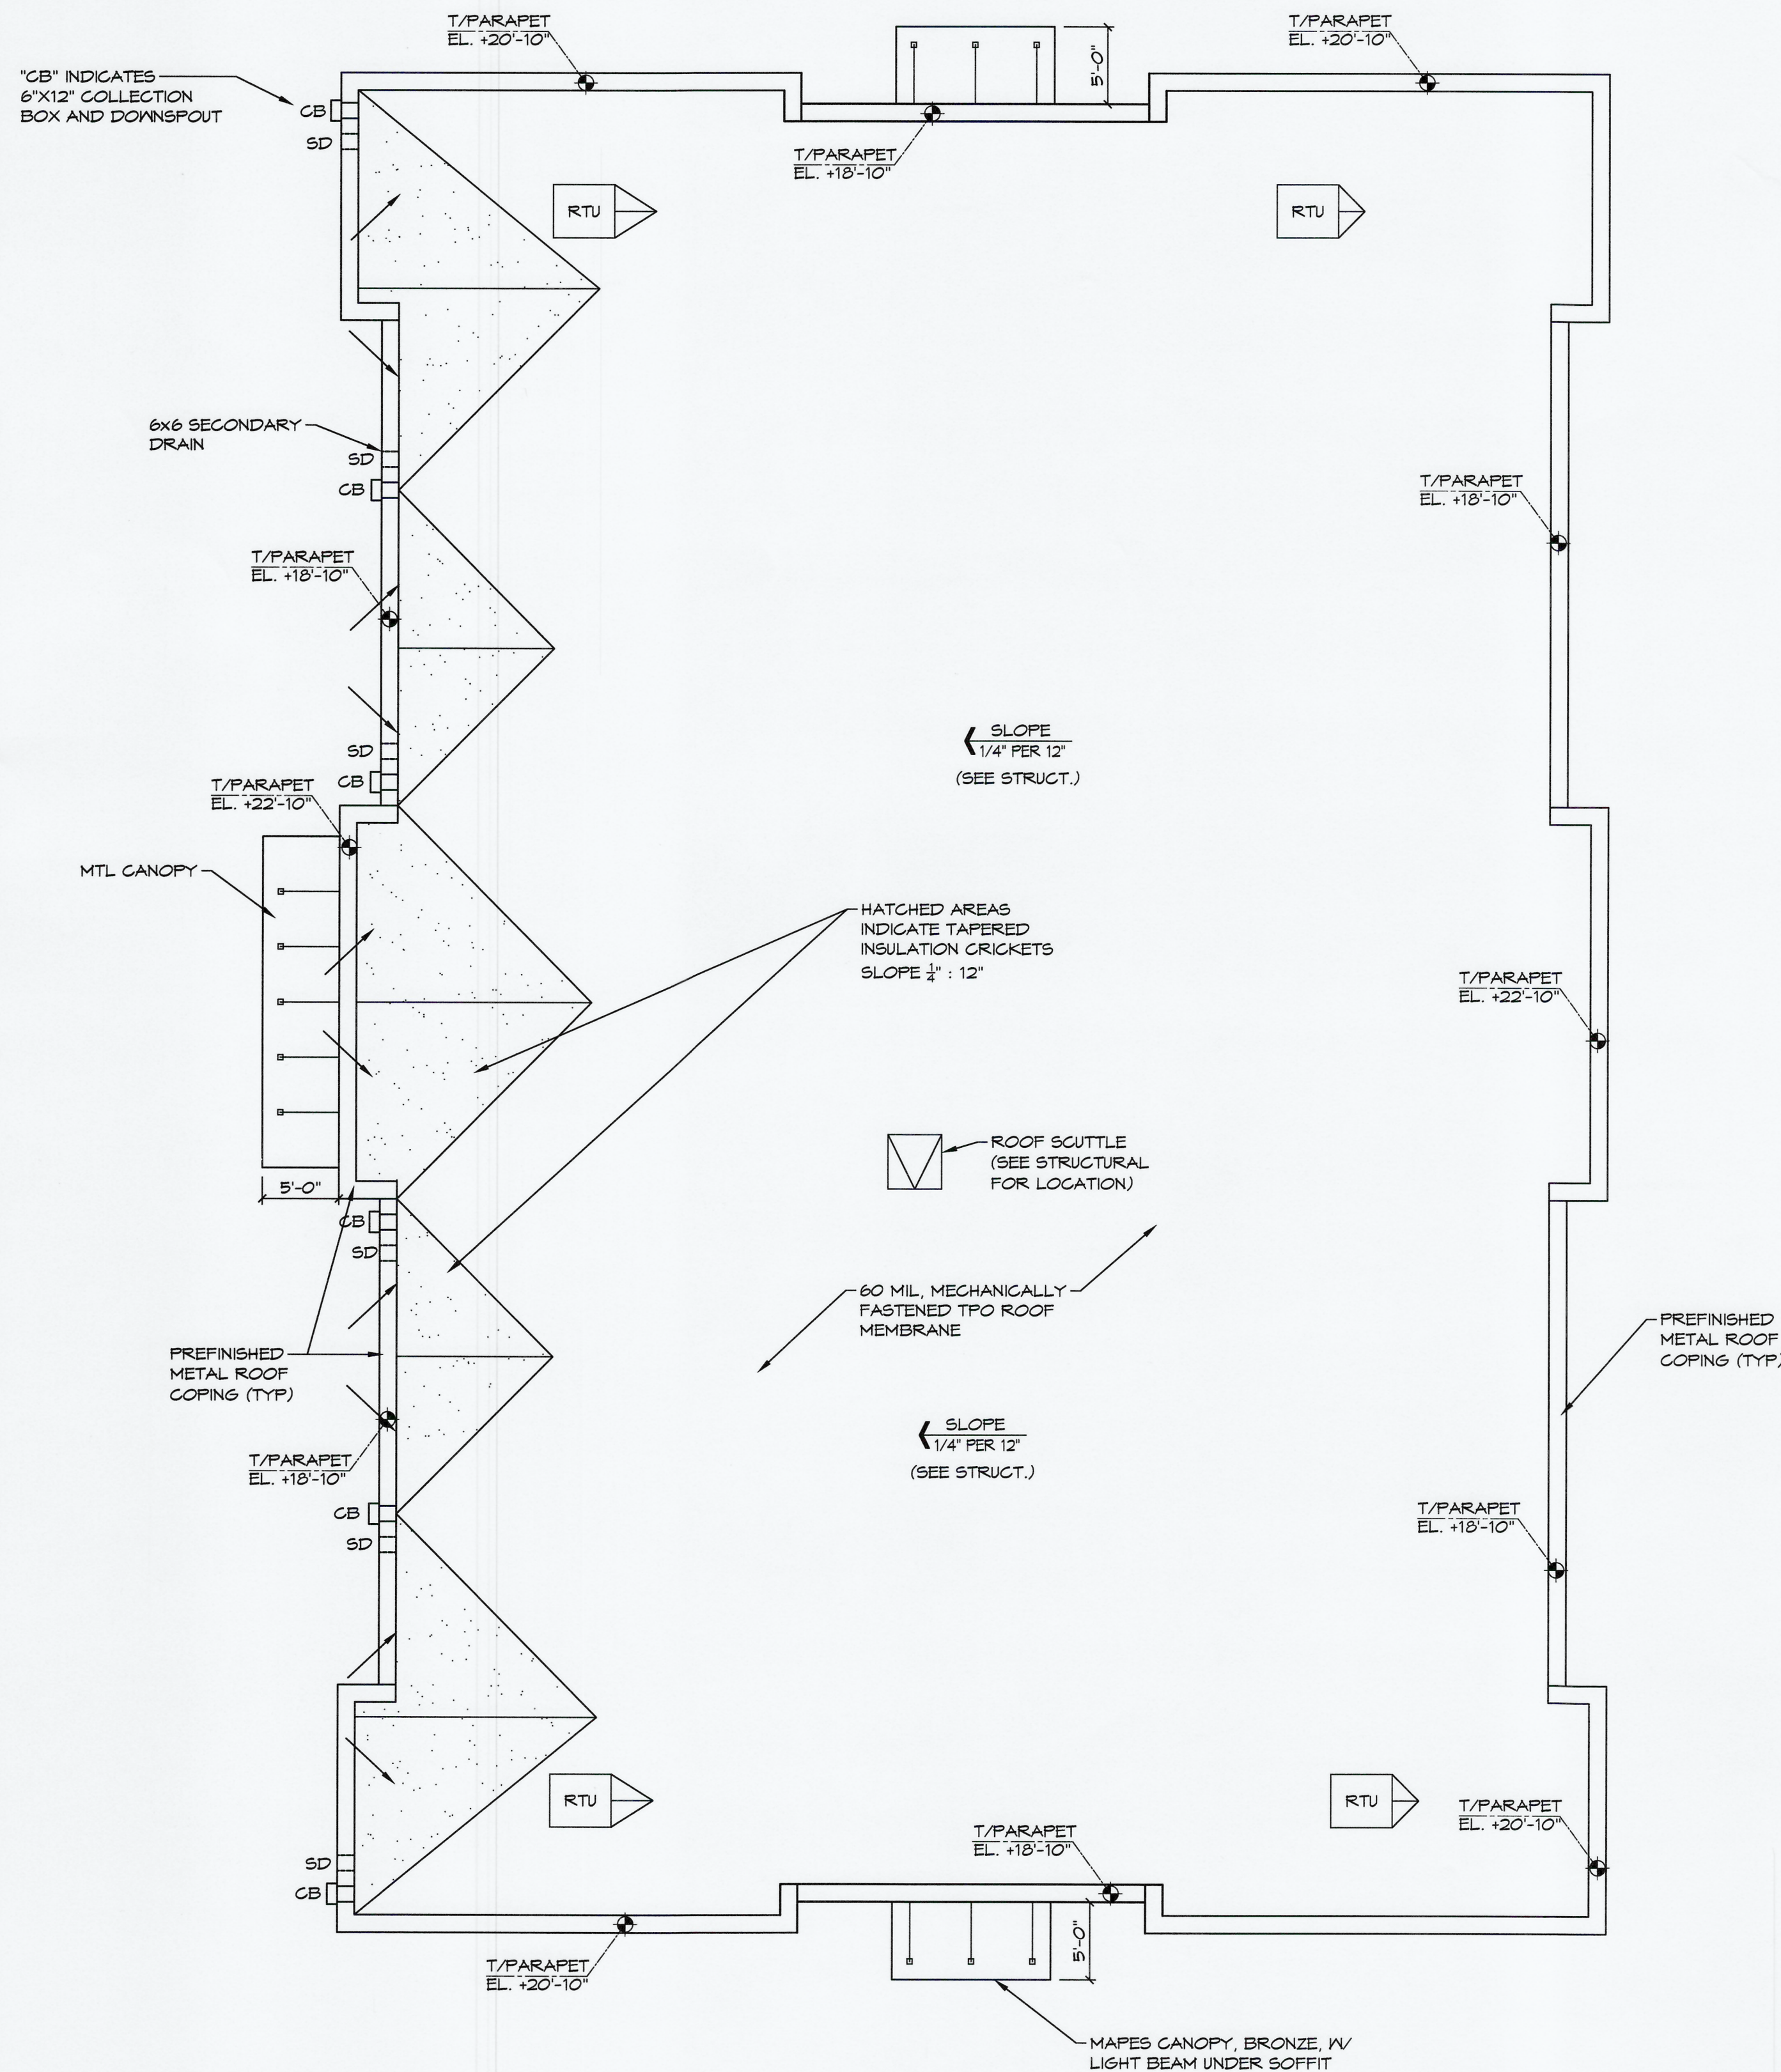

**BUILDING "B"**  
**ROOF PLAN**  
SCALE: 1/8"=1'-0"

2  
A1.1

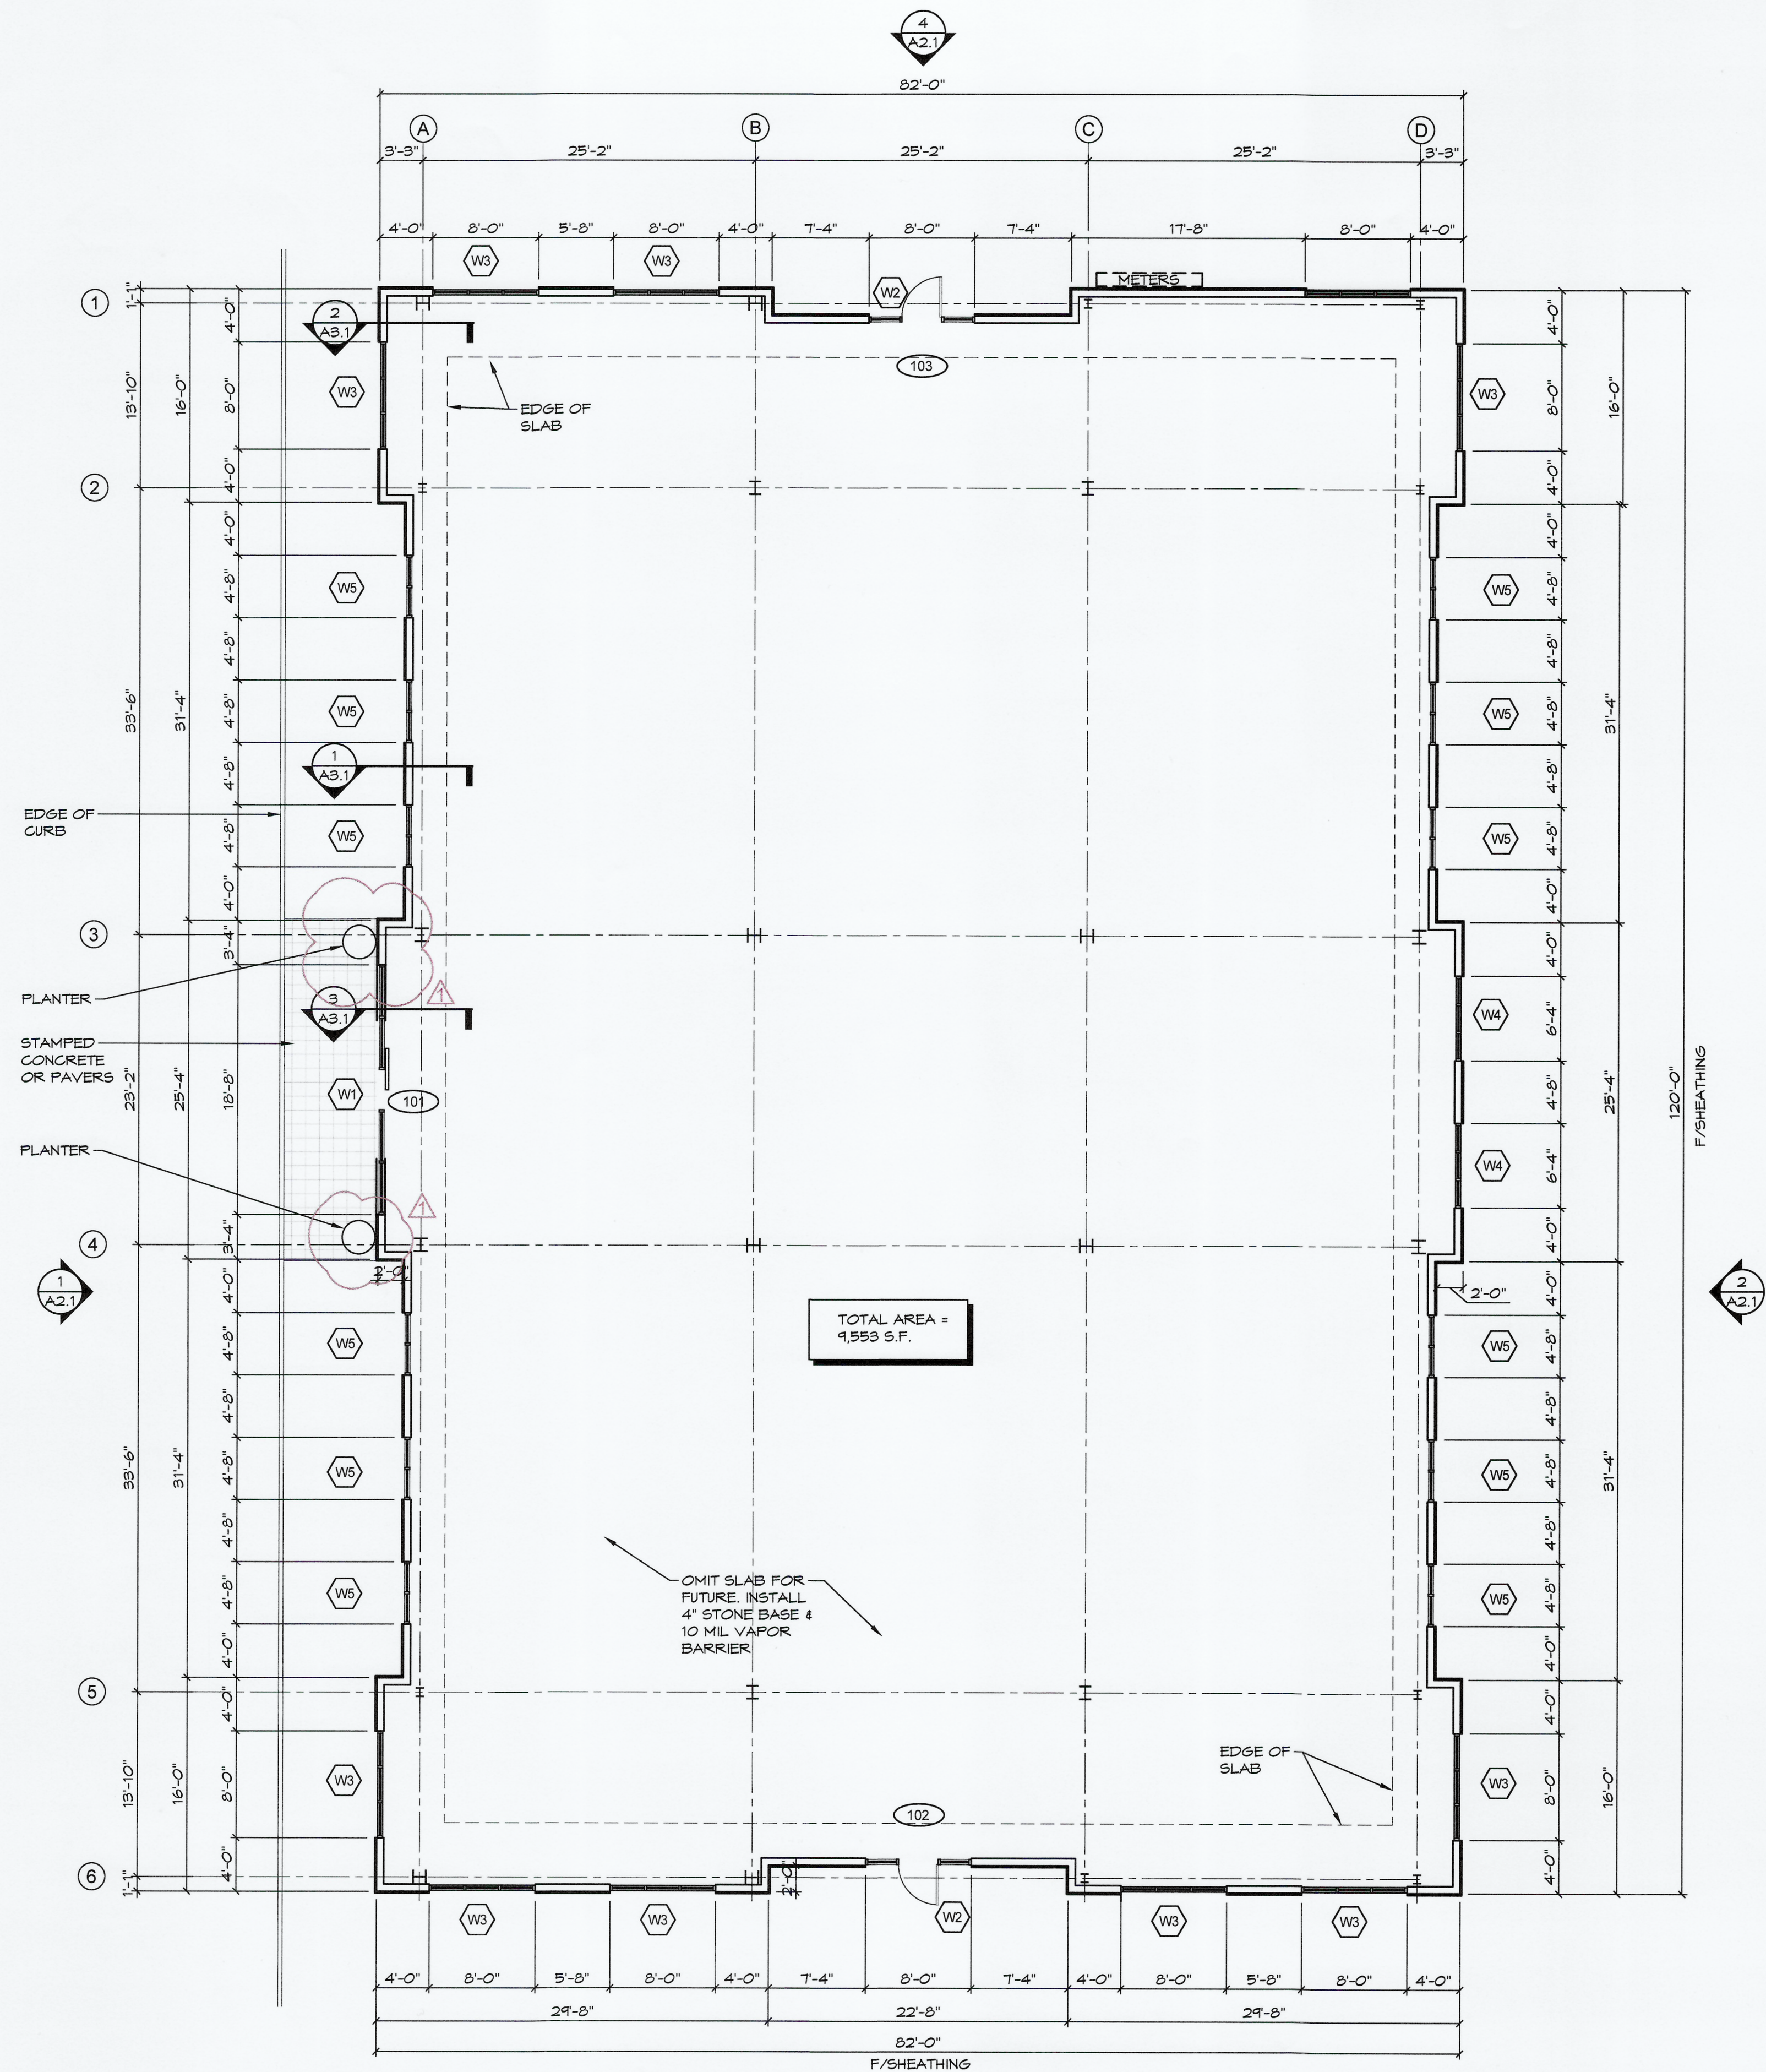

**BUILDING "B"**  
**FLOOR PLAN**  
SCALE: 1/8"=1'-0"

1  
A1.1