




3000 RIVERCHASE

HOOVER, AL 35244

PROPERTY FEATURES


- On-site management & engineering
- 24-hour building & lobby security
- Easily accessible to I-65, I-459 and Highway 31
- Hyatt Regency Birmingham- The Wynfrey Hotel
- Shuttle to/from Birmingham Airport
- Common conference facility
- Up to 60,585 contiguous SF
- A Jim Wilson & Associates Development

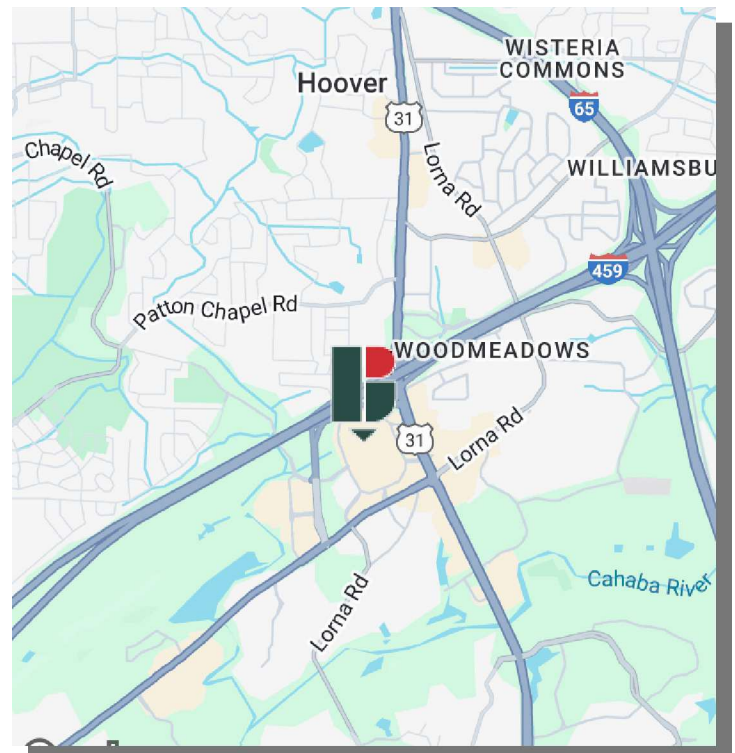

LEASE RATE:
\$22.50 SF/yr (Full Service)

Philip Currie, SIOR, CCIM

205.313.4369
pcurrie@jhberr.com

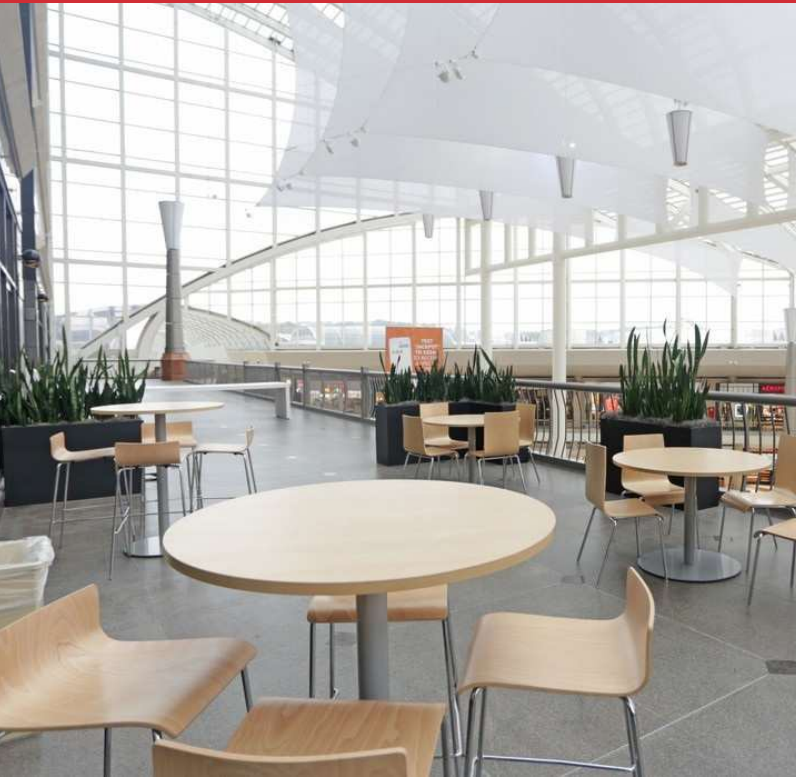

PROPERTY DESCRIPTION

The Offices at 3000 RiverChase is a Class-A facility located in the Riverchase Galleria, a mixed-use complex that also includes the Hyatt Regency Birmingham- The Wynfrey Hotel. The 275,000 SF building has 14 floors and on-site property management personnel. Access from I-459 is by a dedicated exit ramp to Galleria Boulevard.


OFFERING SUMMARY

Lease Rate:	\$22.50 SF/yr (Full Service)
Available SF:	1,705 - 20,195 SF
Building Size:	275,000 SF

SPACES	LEASE RATE	SPACE SIZE
16th Floor	\$22.50 SF/yr	20,195 SF
14th Floor	\$22.50 SF/yr	20,195 SF
12th Floor	\$22.50 SF/yr	20,195 SF
10th Floor	\$22.50 SF/yr	20,195 SF
Suite 705	\$22.50 SF/yr	1,705 SF
Suite 665	\$22.50 SF/yr	2,342 SF
Suite 650	\$22.50 SF/yr	5,927 SF
Suite 610	\$22.50 SF/yr	4,260 SF
Suite 565	\$22.50 SF/yr	2,163 SF
Suite 550	\$22.50 SF/yr	3,493 SF
4th Floor	\$22.50 SF/yr	20,195 SF

Philip Currie, SIOR, CCIM

205.313.4369
pcurrie@jhberry.com

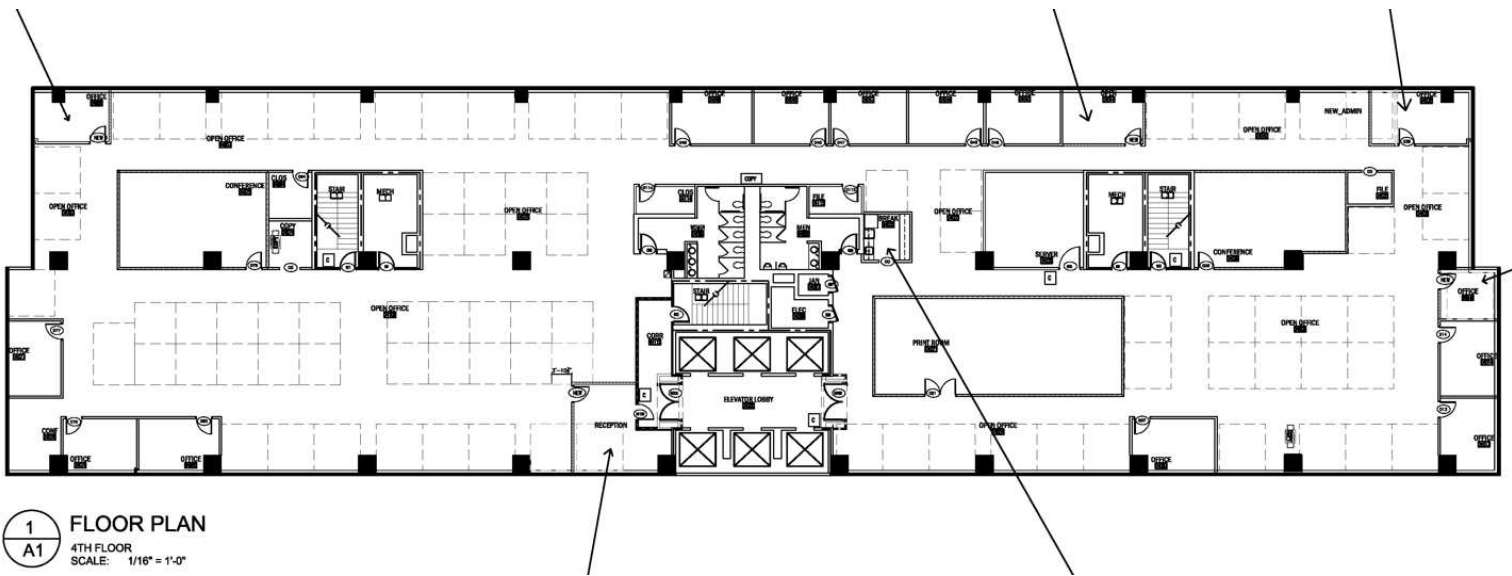


4th Floor: 20,195 SF

Philip Currie, SIOR, CCIM

205.313.4369

pcurrie@jhberr.com

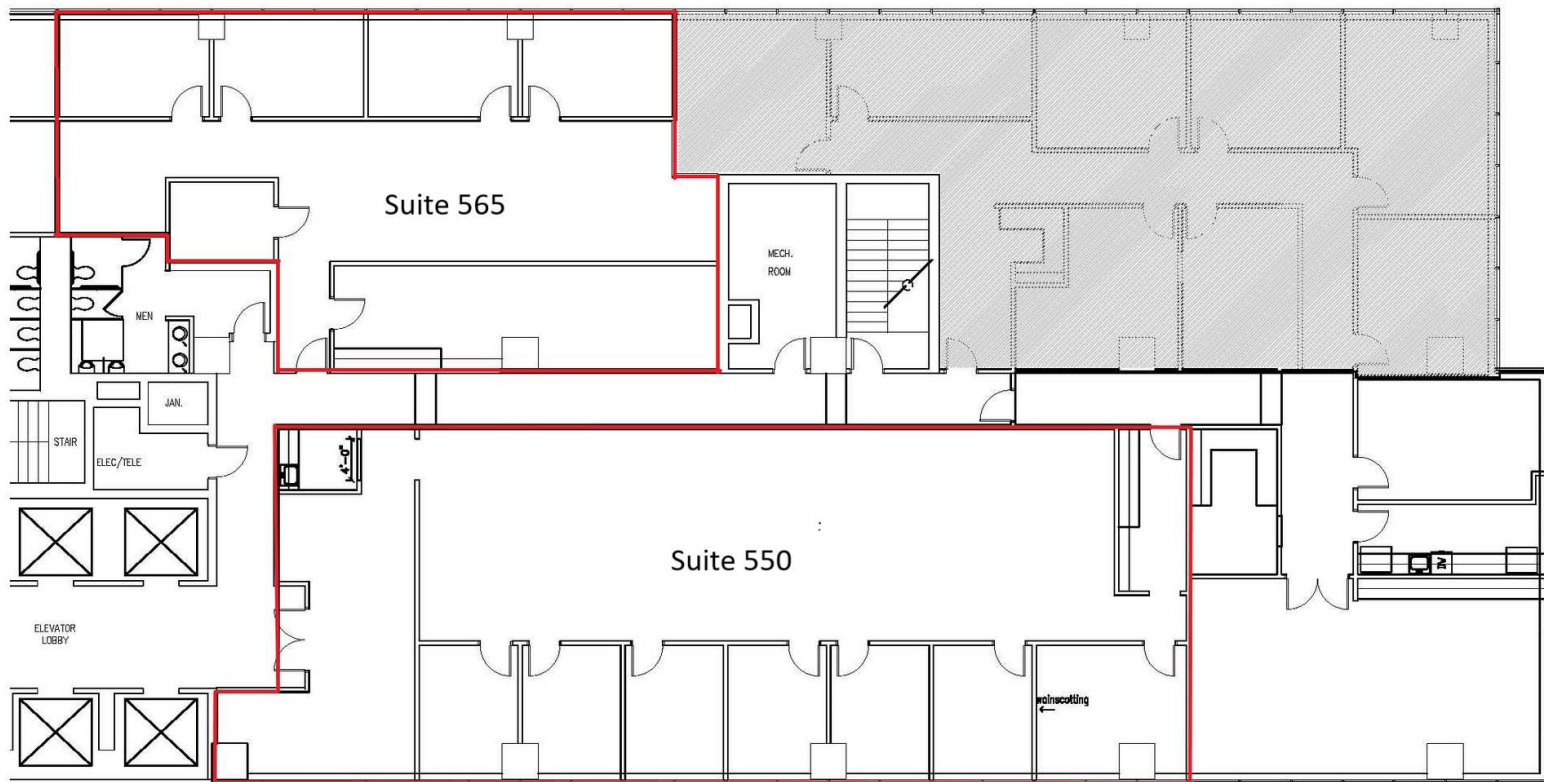

Fifth Floor Plan
Scale: 3/32" = 1'-0"


Suite 550 & 565

Philip Currie, SIOR, CCIM

205.313.4369

pcurrie@jhberry.com

Suite 610: 4,260 SF

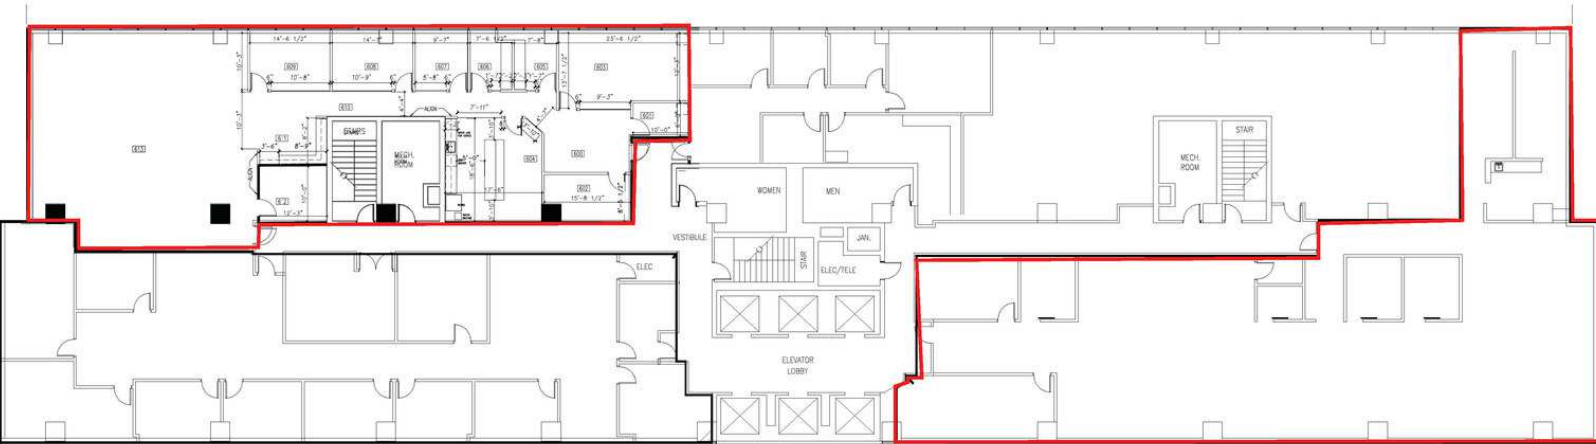


Suite 650: 5,927 SF

Suite 610 & Suite 650

Philip Currie, SIOR, CCIM

205.313.4369


pcurrie@jhberry.com

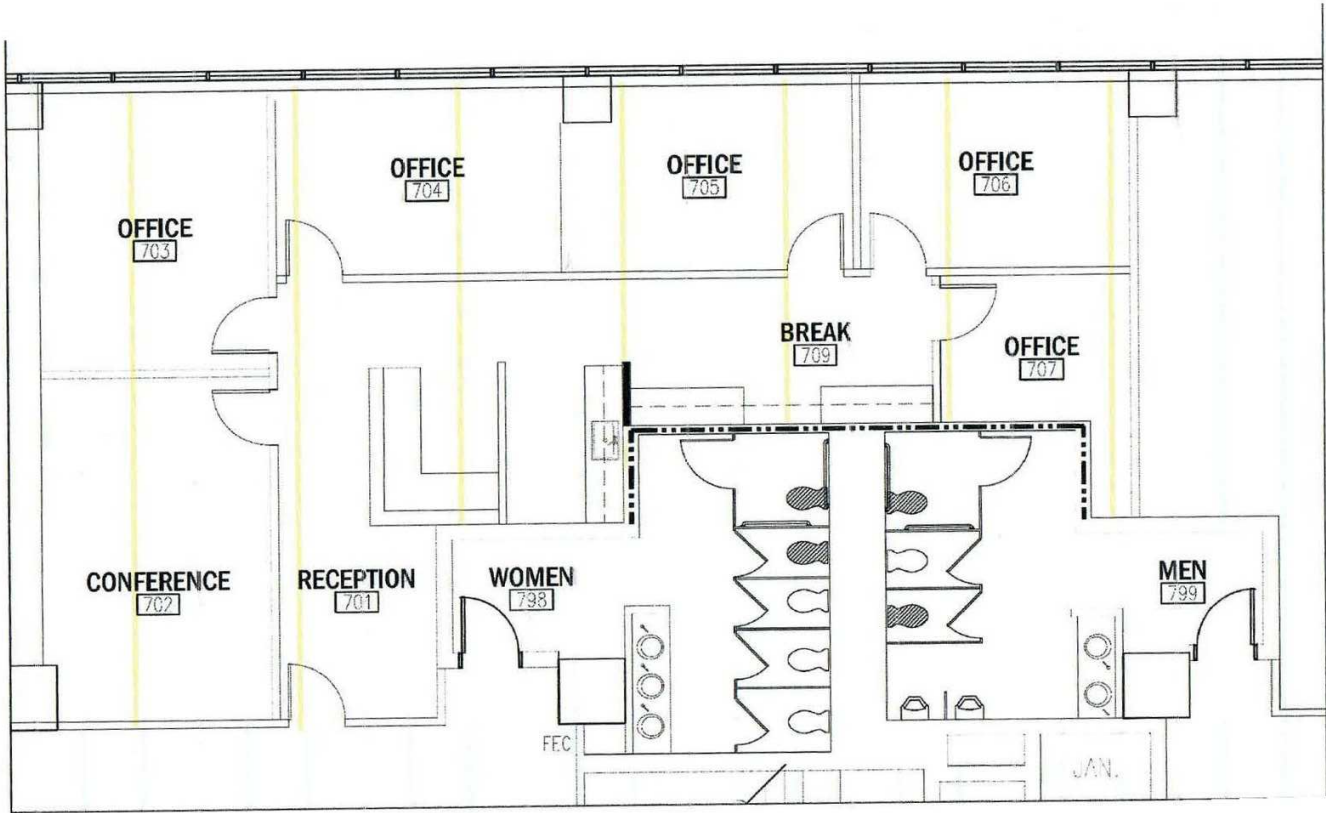

Suite 705: 1,705 SF

Philip Currie, SIOR, CCIM

205.313.4369
pcurrie@jhberr.com

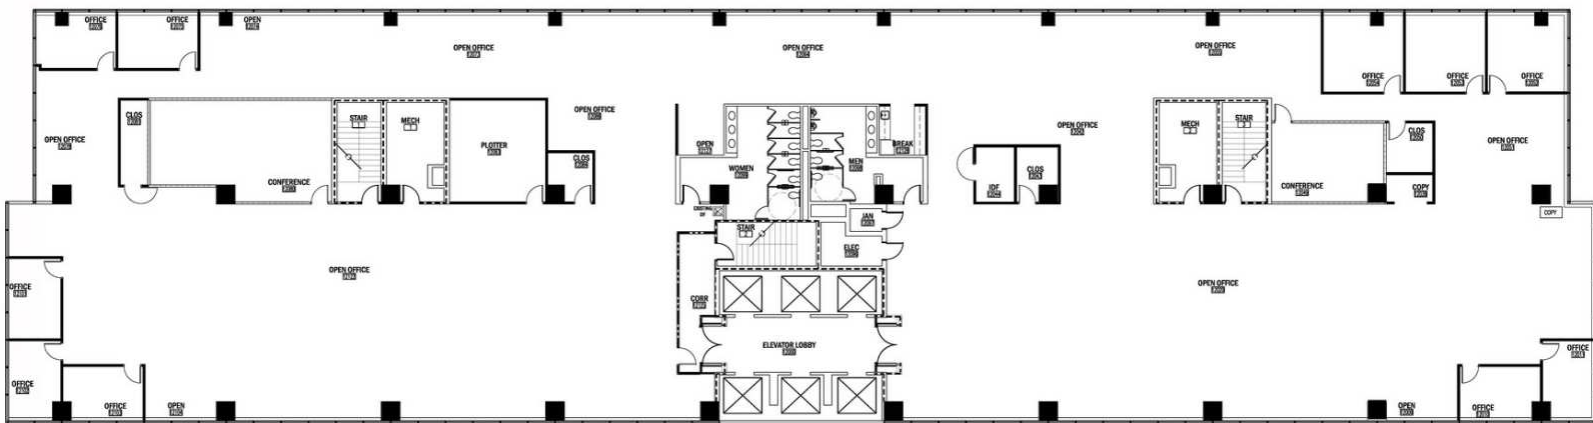

2 / A1.0 : FLOOR PLAN
12TH FLOOR
SCALE: 1/8" = 1'-0"

12th Floor: 20,195 SF

Philip Currie, SIOR, CCIM
205.313.4369
pcurrie@jhberr.com

ROOM TYPE LEGEND

- HR/LEGAL/TSR/CONSTRUCTION
- A&F Billing
- PROJ SVCS
- BREAK ROOM
- IM/DM
- STORAGE
- EXISTING
- CIRCULATION



14th Floor: 20,195 SF

Philip Currie, SIOR, CCIM
 205.313.4369
 pcurrie@jhberry.com