



01 ^{FRONT} PROPOSED RENDERING
N.T.S.

AN INTERIOR REMODELING & TENANT IMPROVEMENT FOR:
THE HAMILTONIA


203 South B Street
Hamilton, OH 45013



02 ^{REAR} PROPOSED RENDERING
N.T.S.

RENDERINGS


Project number		CS
Date	8.24.2022	
Drawn by	AM	
Checked by	NP	Scale NA

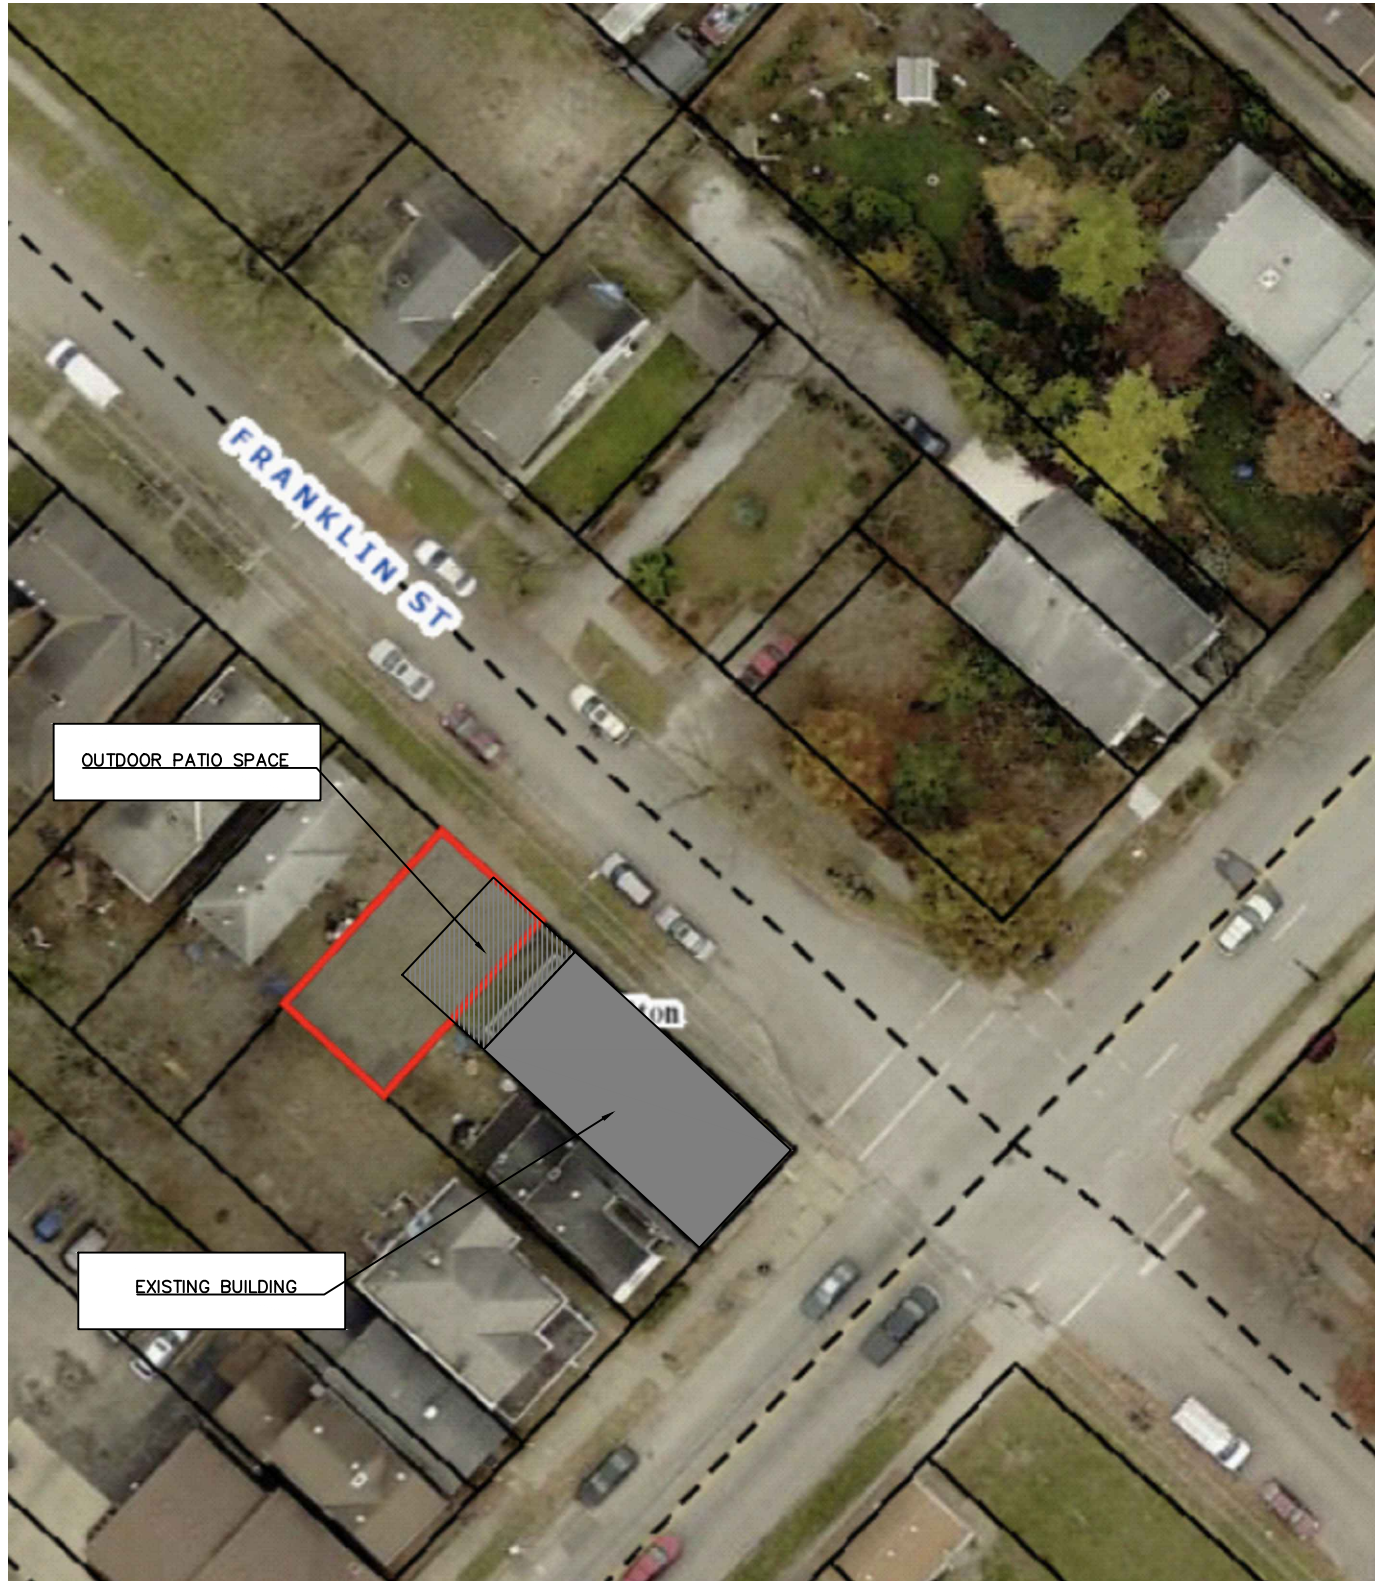

01 OUTDOOR PATIO SPACE
SITE PLAN
N.T.S.



02 OUTDOOR ENTERTAINING AREA
FLOOR PLAN
N.T.S.

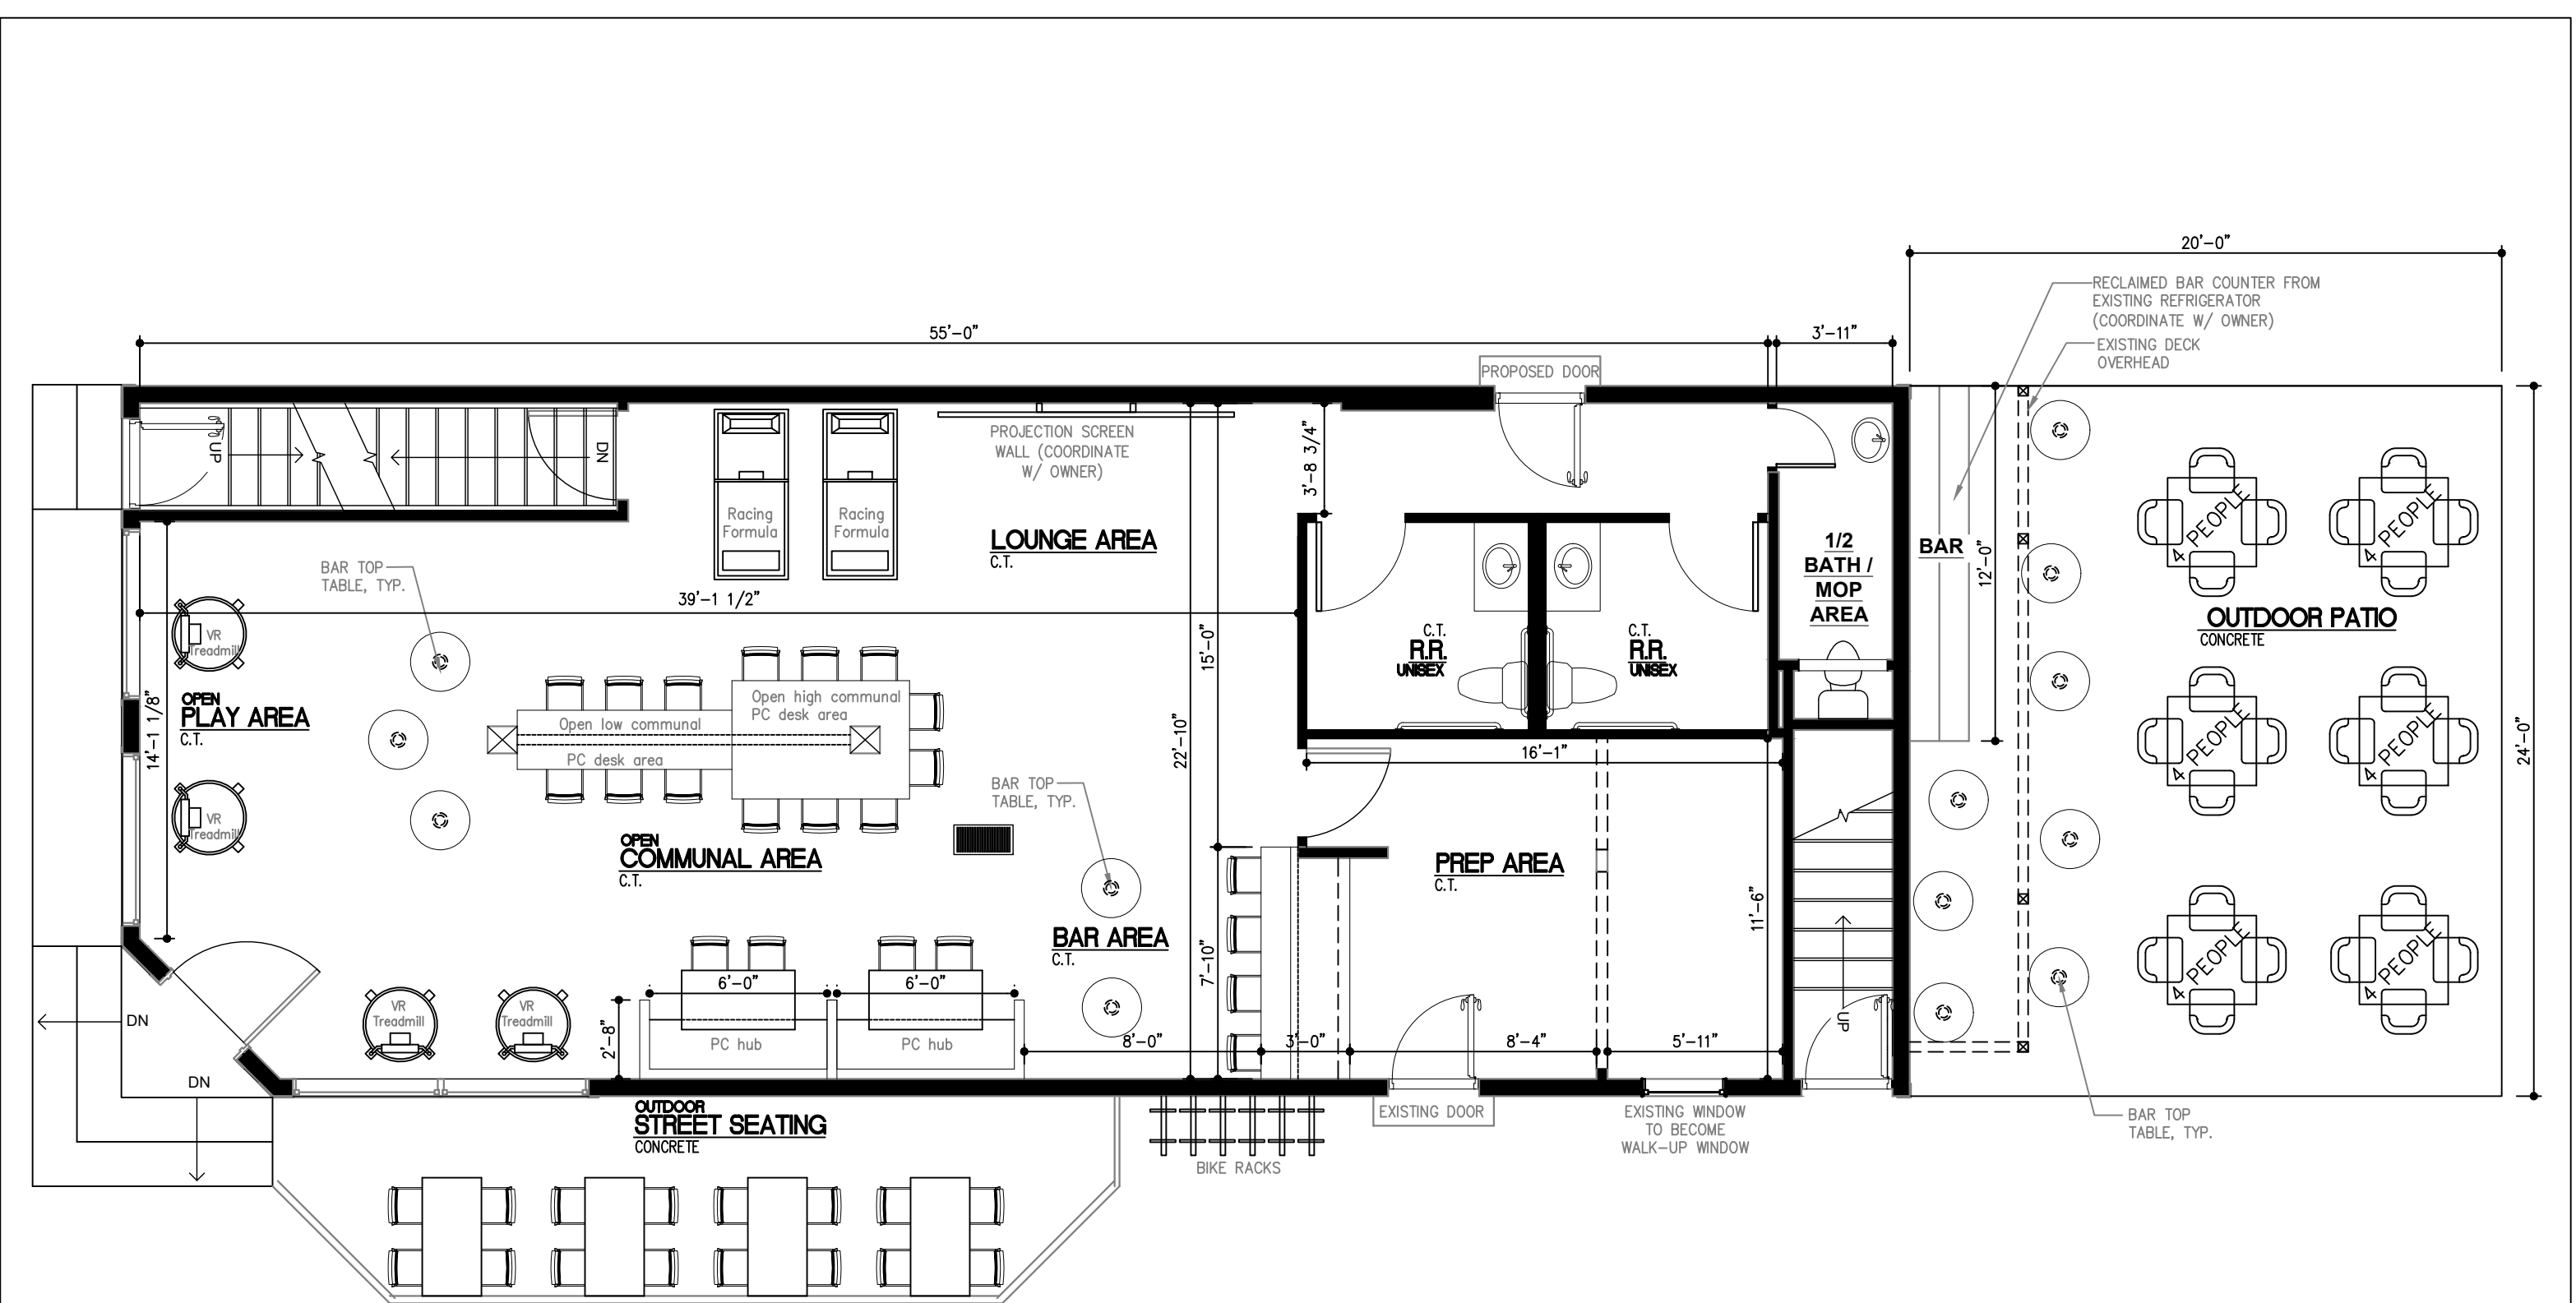

PROPOSED
MAIN LEVEL
01 FLOOR PLAN
1439 FINISHED S.F. 3/16"=1'-0"

SYNTHESIS
ARCHITECTURE + PLANNING + INTERIORS

1077 CELESTIAL STREET SUITE 205, CINCINNATI, OH 45202
synthesisarchitecture.com O.513.223.5023

Renovation For:

THE HAMILTONIA

203 SOUTH B STREET
HAMILTON, OH 45013

EXISTING MAIN LEVEL
FLOOR PLAN

Project number		A1.1
Date	8.24.2022	
Drawn by	AM	
Checked by	NP	
Scale		NA



01 FRONT EXTERIOR ELEVATION
1/8" = 1'-0"



02 LEFT SIDE EXTERIOR ELEVATION
1/8" = 1'-0"



03 RIGHT SIDE EXTERIOR ELEVATION
1/8" = 1'-0"



04 REAR EXTERIOR ELEVATION
1/8" = 1'-0"