


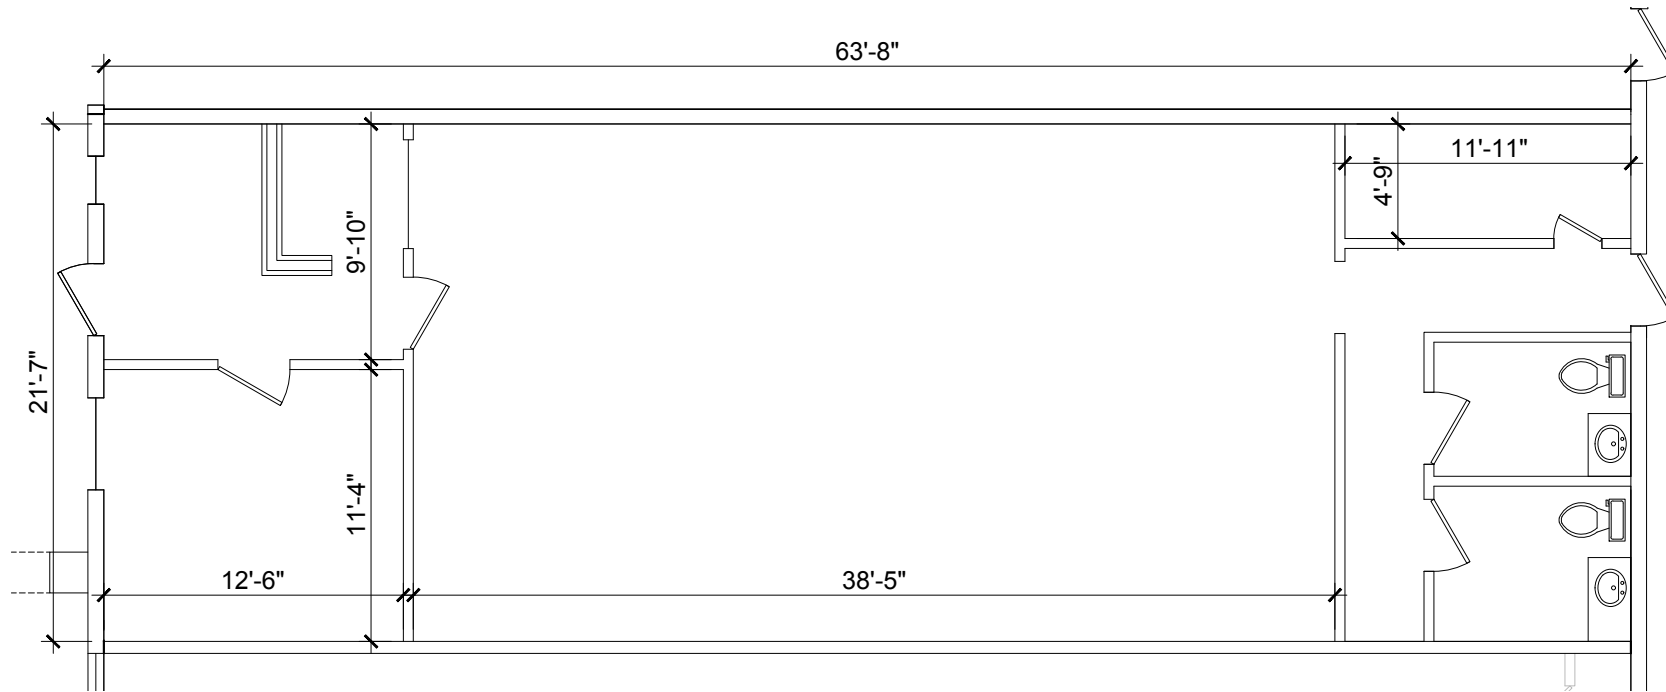

NORTH  
SCALE: 1/8" = 1'-0"  
PRINT ON 11x17 SHEET



351 W JEFFERSON  
BOULEVARD, SUITE 601  
DALLAS, TEXAS 75208  
214.293.3498  
THRASHERWORKS.COM

HAMPTON PLACE  
FLOOR PLAN  
712 N Hampton Road, Suite 210  
DeSoto, Texas 75115

A.2

28MAY2024