



MAIN ENTRANCE

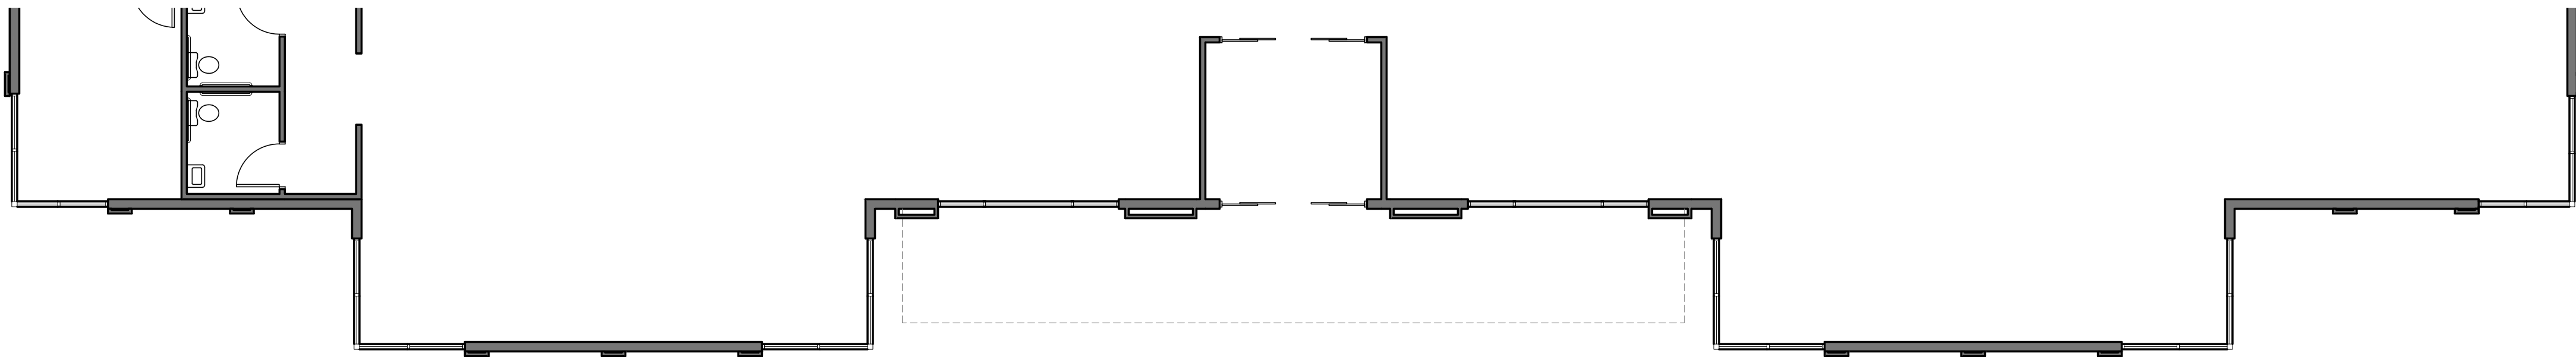


FRONT ELEVATION
SCALE: 1/8" = 1'-0"

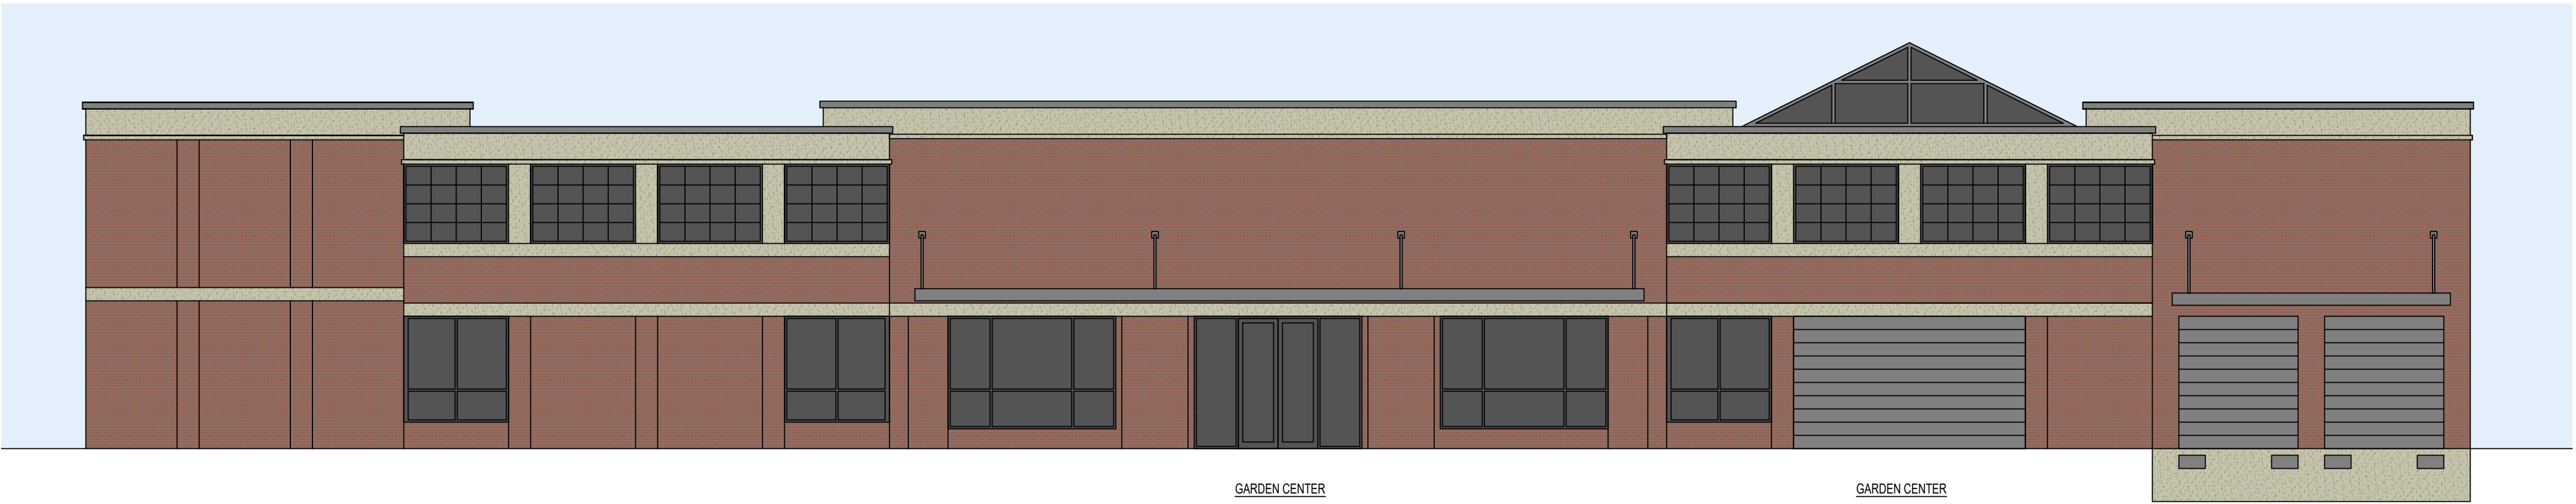


GARDEN CENTER

GARDEN CENTER

LOADING DOCK

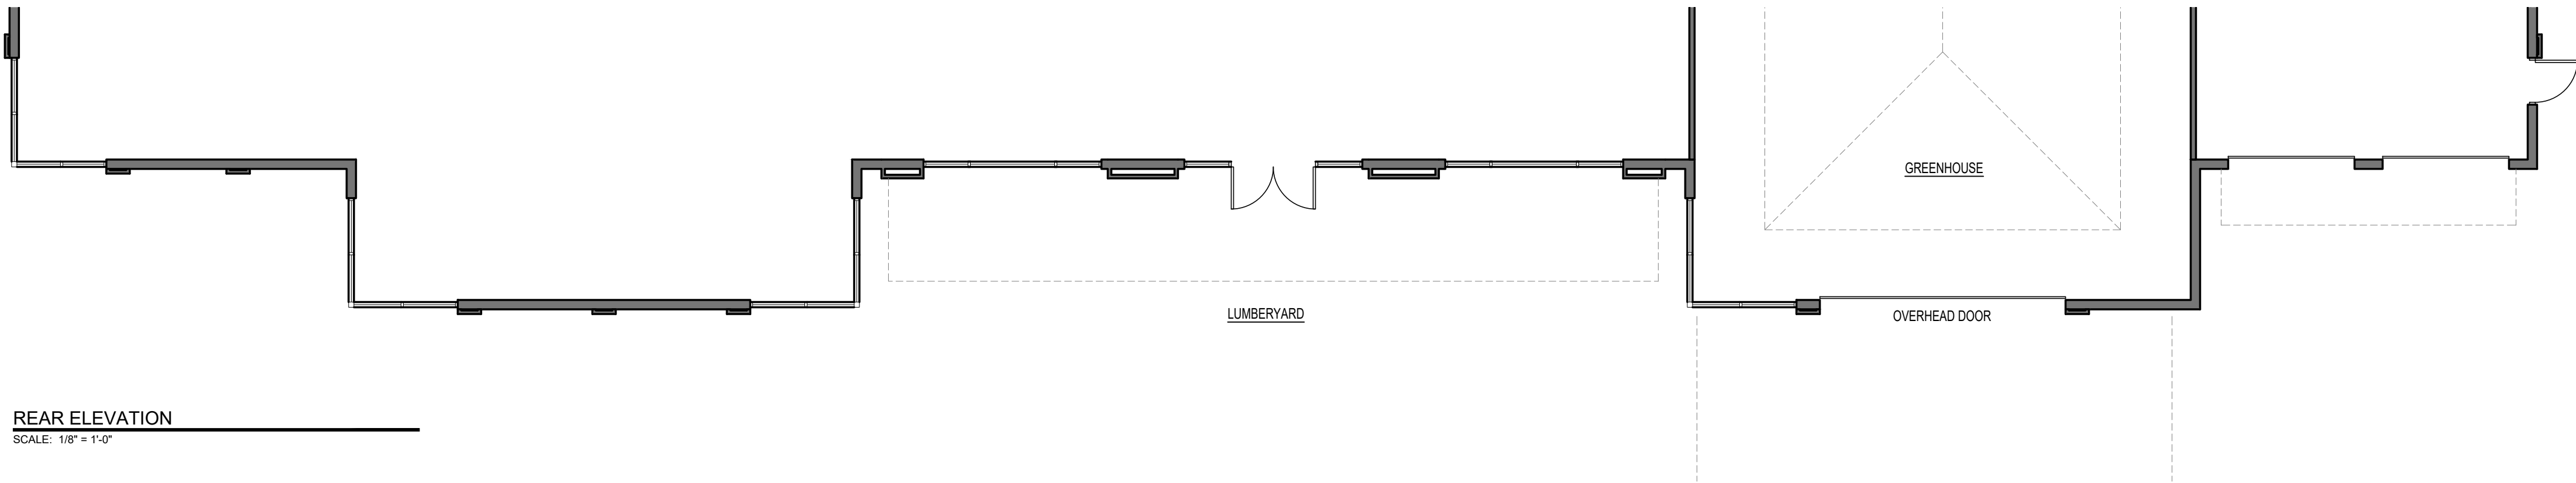

REAR ELEVATION
SCALE: 1/8" = 1'-0"

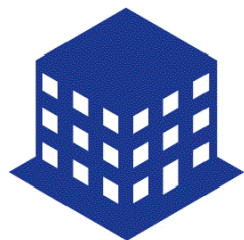

STORY

WALNUT GROVE HARDWARE STORE
WALNUT GROVE
WALTON COUNTY, GA 30052

Copyright. All rights reserved. Reproduction in whole or in part is prohibited. This drawing remains the property of the Architect and may not be used in any way without written permission.

9/4/2025