


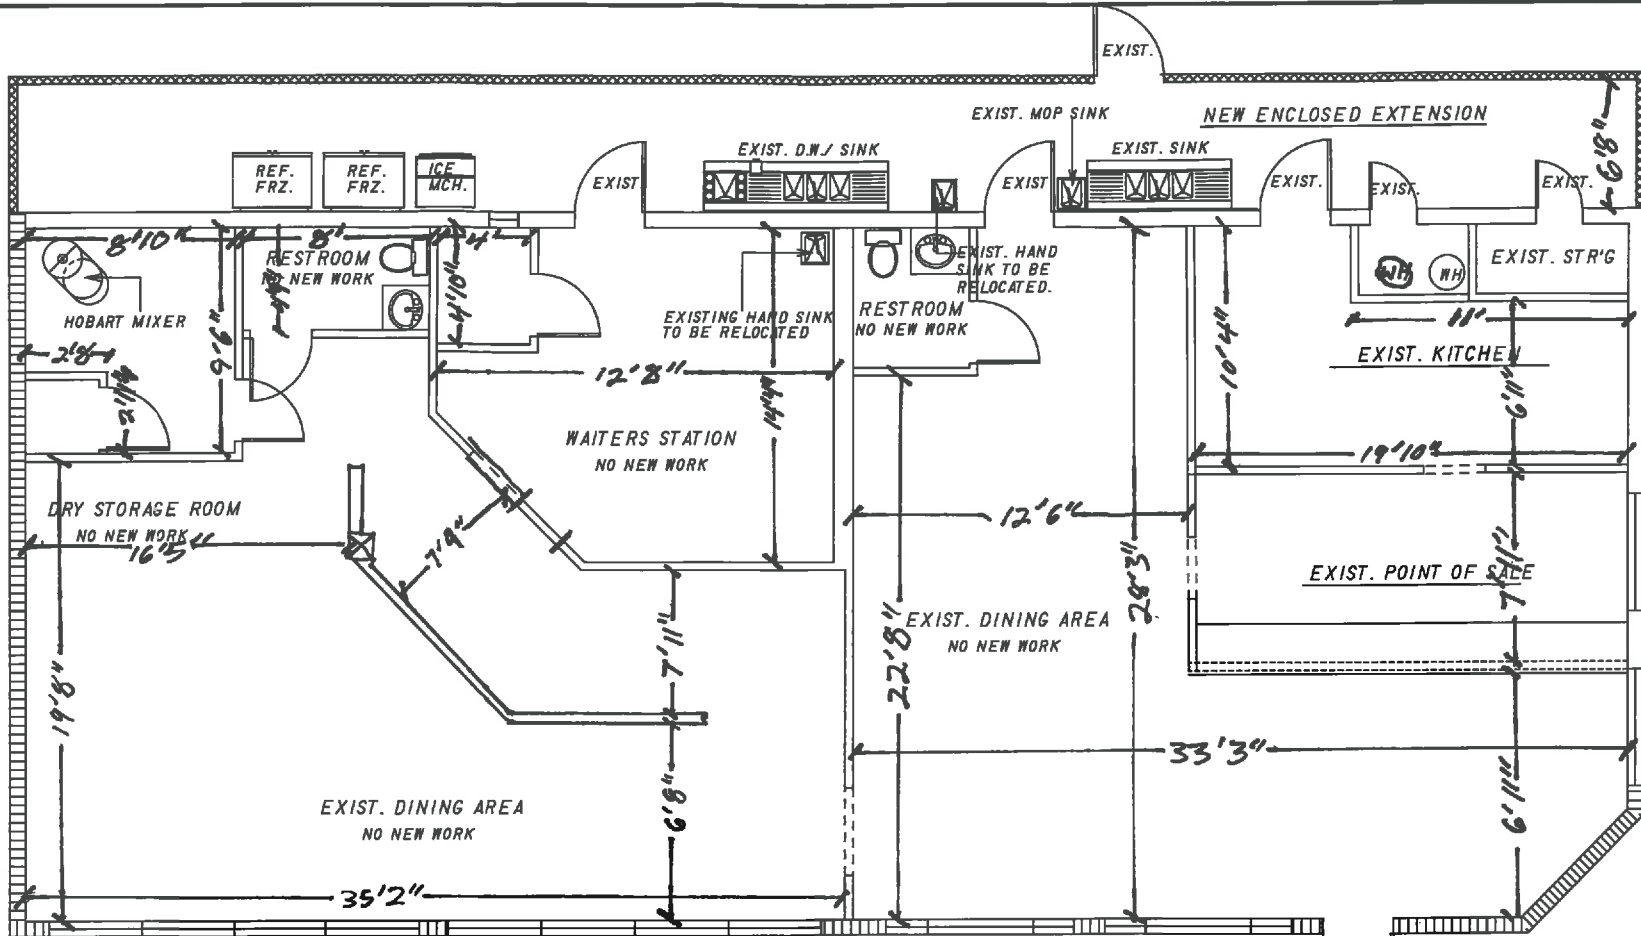

EXISTING FLOOR PLAN

SCALE: 1/4"=1'-0"

70' 2"