


Preliminary - Not For Construction

A.102

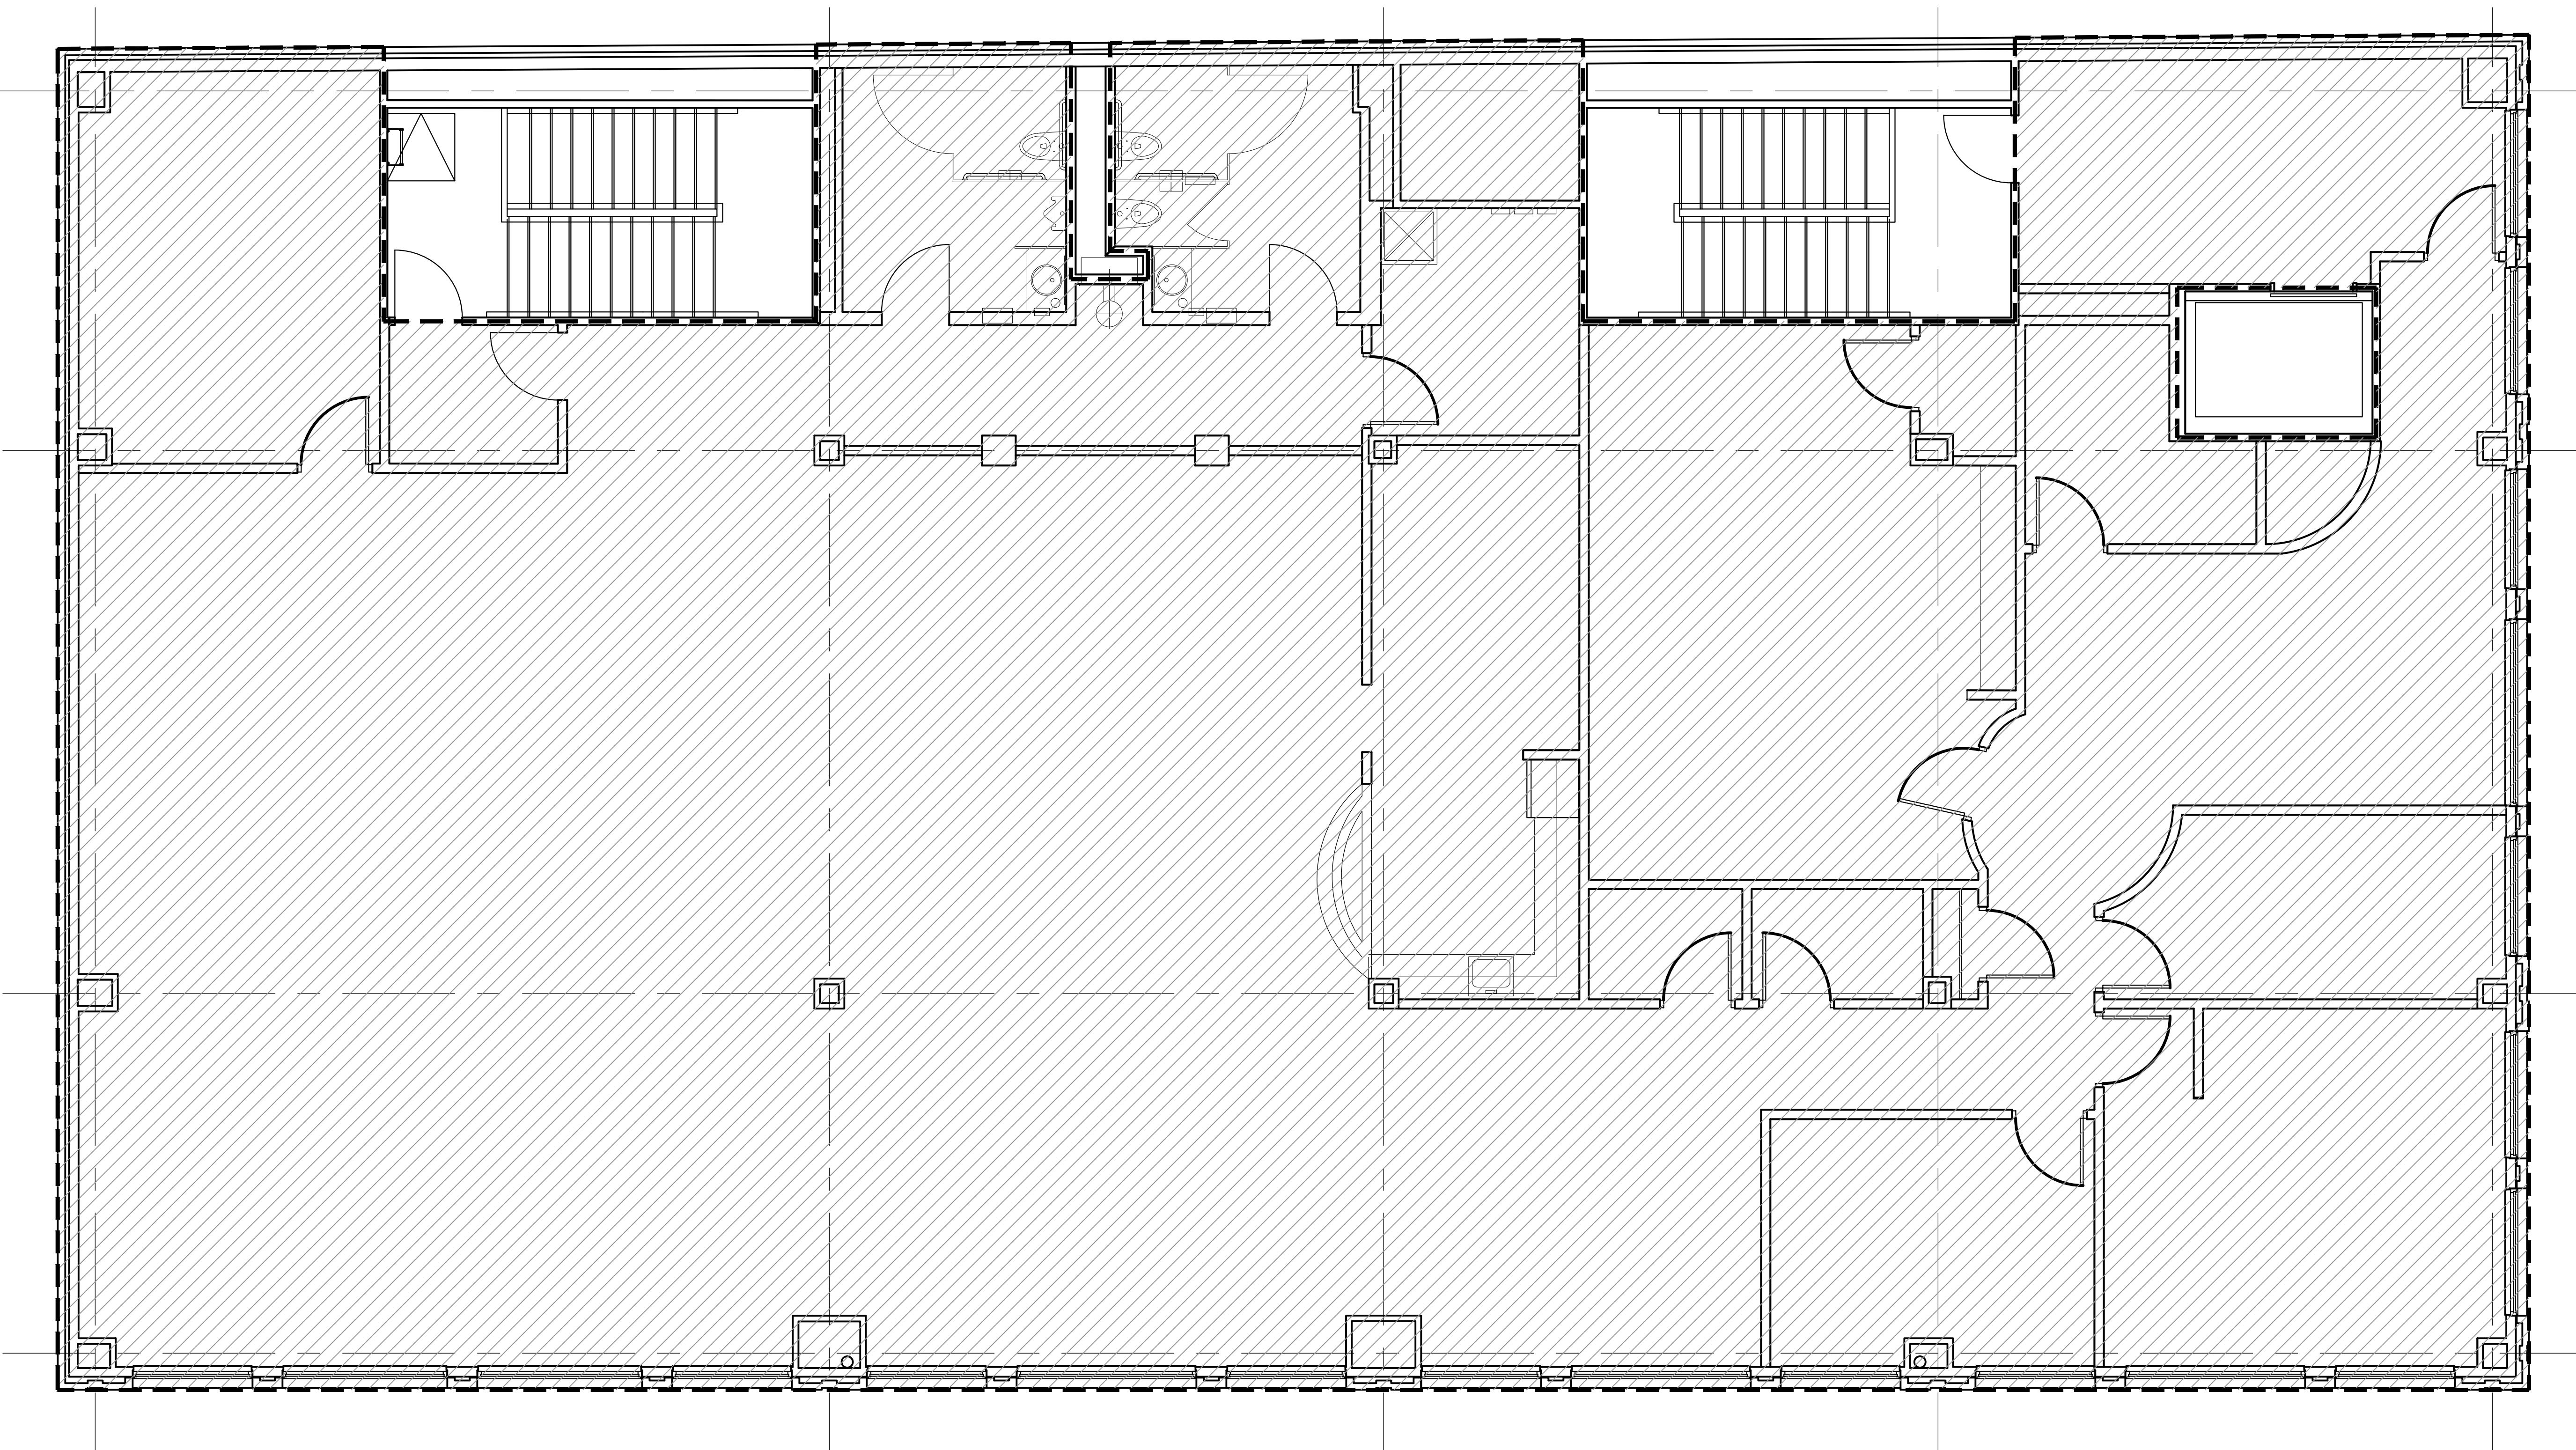

Third Floor Plan

Scale: 1/4" = 1'-0"

krieger klatt ARCHITECTS
architecture interiors consulting
1412 East Eleven Mile Road, Royal Oak, MI 48067
Phone: 248.414.9270 Fax: 248.414.9275 Web: kriegerklatt.com

Client:
Client Name
423 N Main Street

Project:
Interior
Renovation

Issued:
10-1-14 Field Measure

Seal:

Note:
Do not scale drawings. Use calculated dimensions only.
Verify existing conditions in field.

North Arrow:



Sheet Title:
Third Floor Plan

Scale:
1/4" = 1'-0"

Project Number:
14-048

Sheet Number: