

① Level 1
3/16" = 1'-0"

I HEREBY CERTIFY THAT THIS DOCUMENT, CONSISTING OF PLANS, DESIGN AND SPECIFICATIONS WAS PREPARED UNDER MY PERSONAL SUPERVISION AND MEETS THE CURRENT EDITION OF THE IBC/CODE. ALL PLANS & CALCULATIONS MEET THE GENERALLY ACCEPTED STANDARDS OF PRACTICE WITHIN THE STATE OF WASHINGTON.
ALL IDEAS, DESIGN AND PLANS INDICATED IN THESE DRAWINGS ARE OWNED AND THE PROPERTY OF TRC ARCHITECTURE. ANY REPRODUCTION OF THESE PLANS MUST HAVE WRITTEN PERMISSION FROM TRC ARCHITECTURE. WRITTEN DIMENSIONS SHALL HAVE PRECEDENCE OVER SCALED DIMENSIONS. CONTRACTOR SHALL VERIFY DIMENSIONS IN THE FIELD AND NOTIFY TRC ARCHITECTURE OF ANY VARIATIONS. CONSTRUCTION SHALL CONFORM TO THE CURRENT EDITION OF THE IBC/CODE.

www.trcarchitecture.com
PO Box 1075
Bellingham, WA 98227
360.393.3131


7856 REGISTERED ARCHITECT
ROBERT J. MATICHUK
STATE OF WASHINGTON

Custom Design For:
Silverhawk Development
3-Story Multi Family Apartment

Project number	TRC 23-003
Date	3-2-23
Design by:	CRF, TNF, RKM
Drawn by:	CRF, RKM
Checked by:	CRF, RKM

Set Description:
Review


Level 1
A2.1

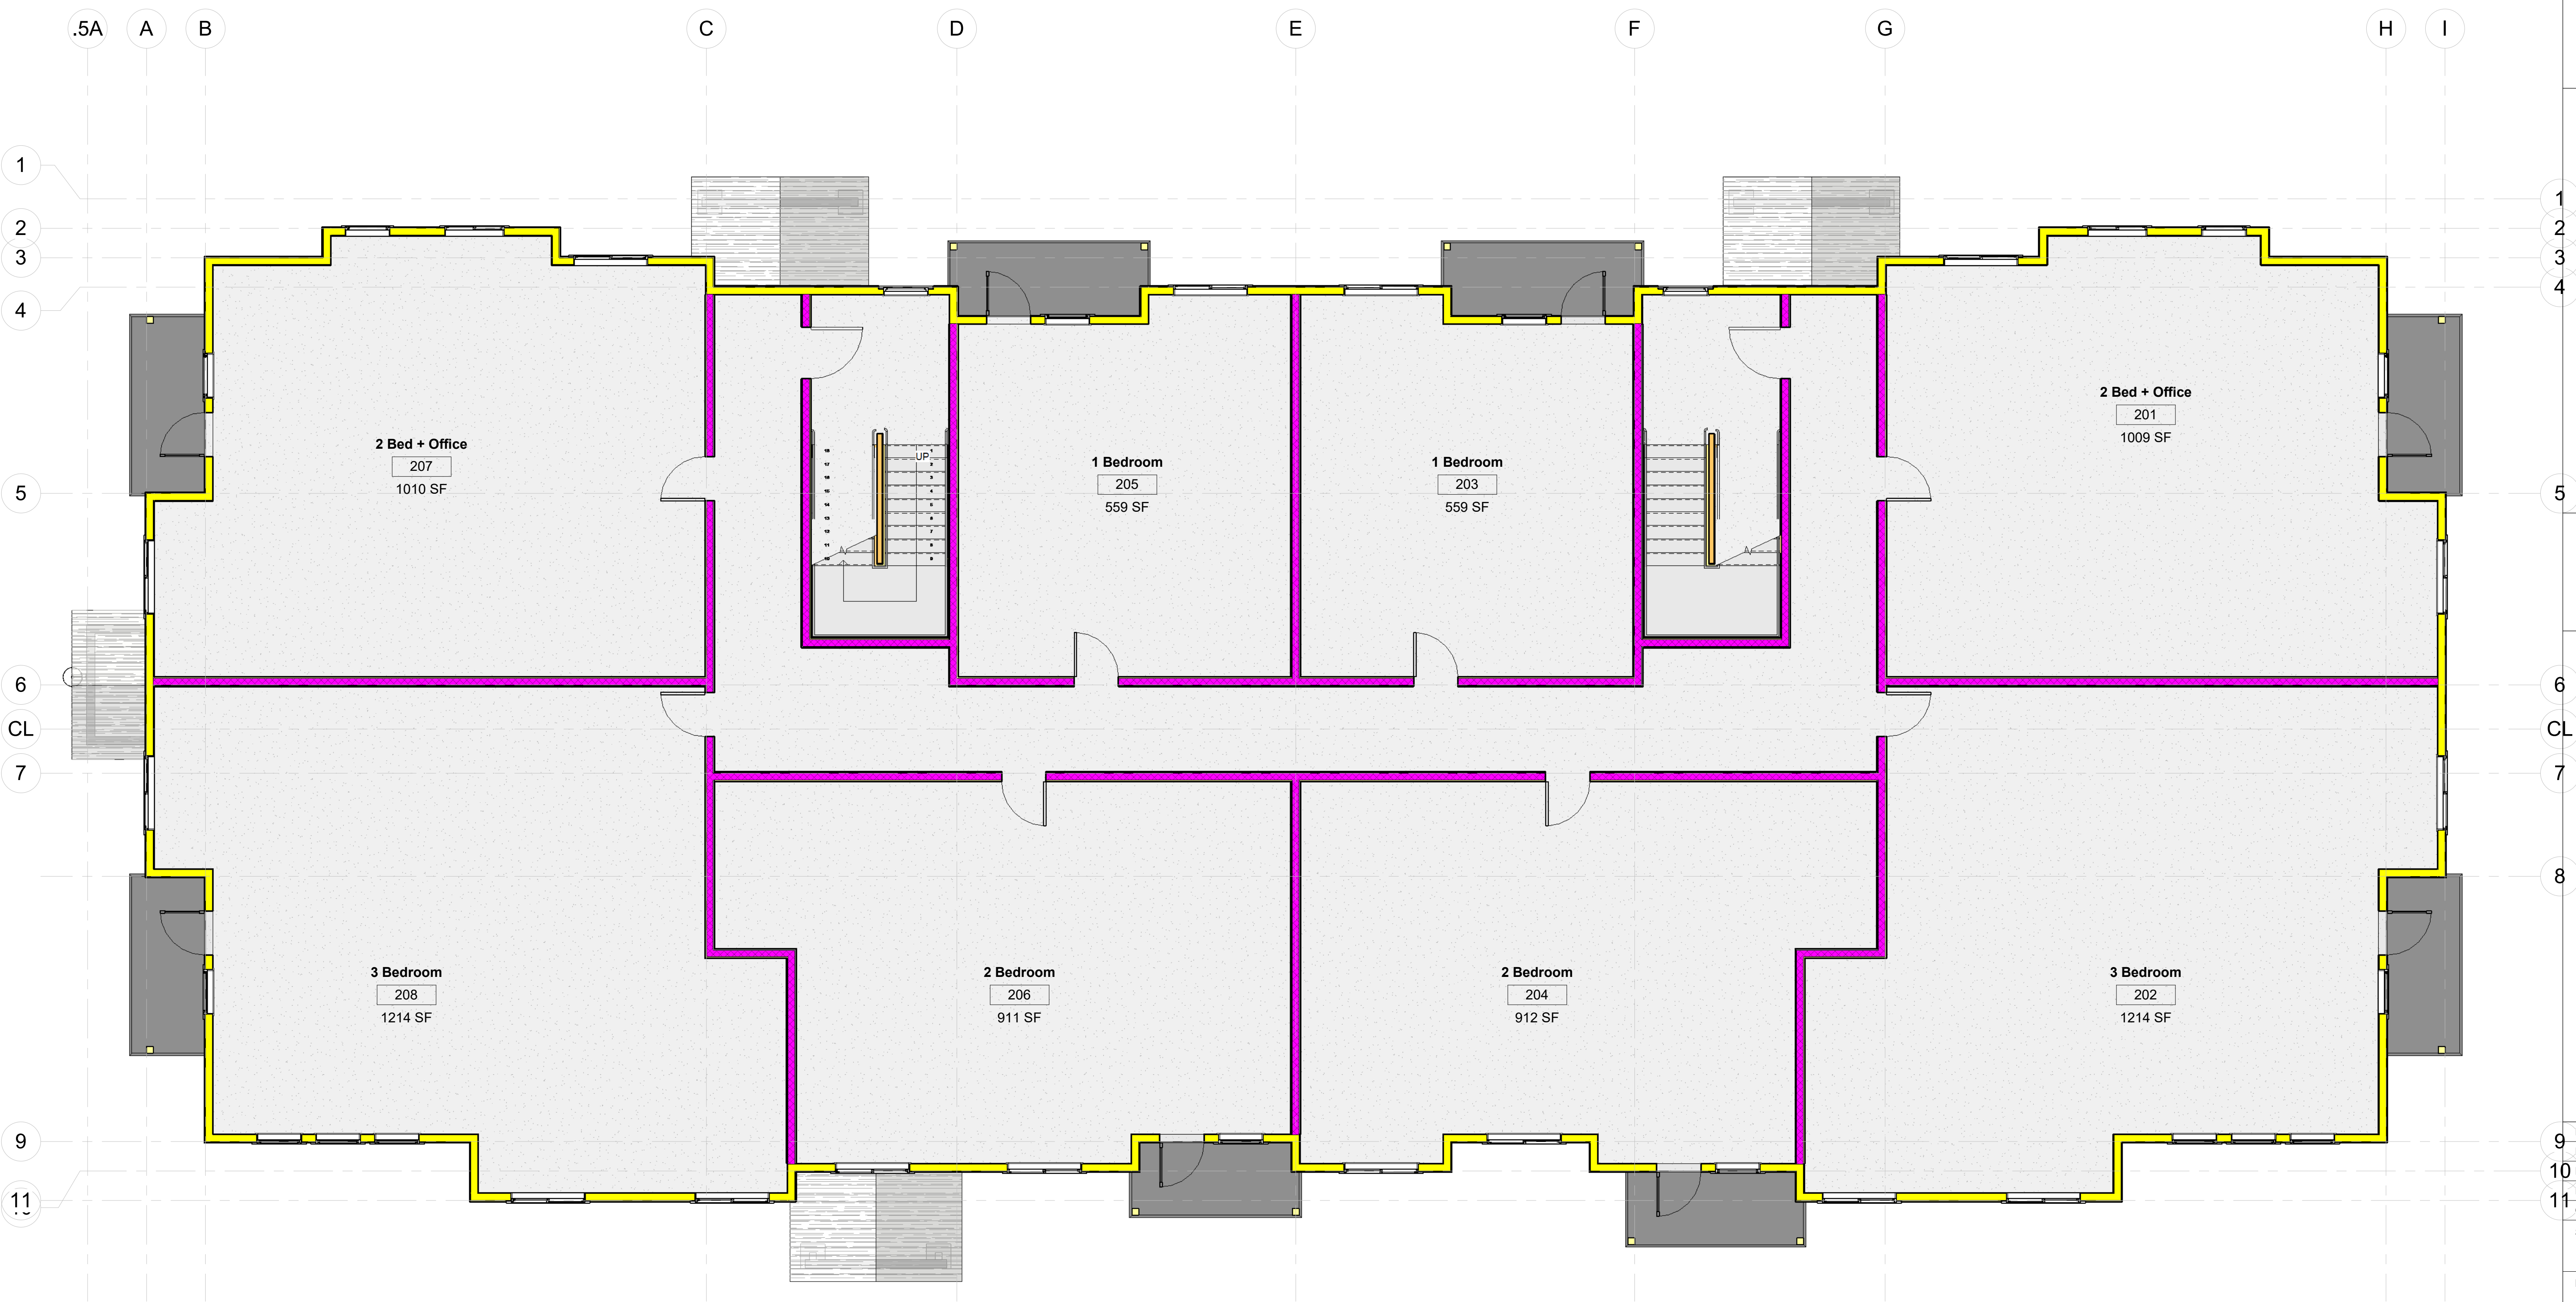

1 Level 2
3/16" = 1'-0"

WE HEREBY CERTIFY THAT THIS DOCUMENT, CONSISTING OF PLANS, DESIGN AND SPECIFICATIONS, WAS PREPARED UNDER MY PERSONAL SUPERVISION AND MEETS THE CURRENT EDITION OF THE IBC/CODE. ALL PLANS & CALCULATIONS MEET THE GENERALLY ACCEPTED STANDARDS OF PRACTICE WITHIN THE STATE OF WASHINGTON. ALL IDEAS, DESIGN AND PLANS INDICATED IN THESE DRAWINGS ARE OWNED AND THE PROPERTY OF TRC ARCHITECTURE. ANY REPRODUCTION OF THESE PLANS MUST HAVE WRITTEN PERMISSION FROM TRC ARCHITECTURE. WRITTEN DIMENSIONS SHALL HAVE PRECEDENCE OVER SCALED DIMENSIONS. CONTRACTOR SHALL VERIFY DIMENSIONS IN THE FIELD AND NOTIFY TRC ARCHITECTURE OF ANY VARIATIONS. CONSTRUCTION SHALL CONFORM TO THE CURRENT EDITION OF THE IBC/CODE.

www.trcarchitecture.com
PO Box 1075
Bellevue, WA 98227
360.393.3131

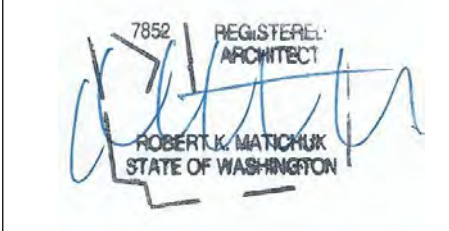


Custom Design For:
Silverhawk Development
3-Story Multi Family Apartment

Project number: TRC 23-003
Date: 3-2-23
Design by: CRF, TNF, RKM
Drawn by: CRF, RKM
Checked by: CRF, RKM

Set Description:
Review

Key Plan:

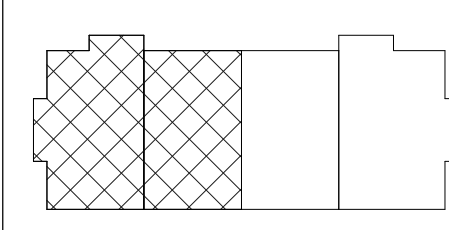


Level 2

A2.2



I HEREBY CERTIFY THAT THIS DOCUMENT, CONSISTING OF PLANS, DESIGNS AND SPECIFICATIONS WAS PREPARED UNDER MY PERSONAL SUPERVISION AND MEETS THE CURRENT EDITION OF THE IBC/IRC CODE. ALL PLANS & CALCULATIONS MEET THE GENERALLY ACCEPTED STANDARDS OF PRACTICE WITHIN THE STATE OF WASHINGTON. ALL IDEAS, DESIGN AND PLANS INDICATED IN THESE DRAWINGS ARE OWNED AND THE PROPERTY OF TRC ARCHITECTURE. ANY REPRODUCTION OF THESE PLANS MUST HAVE WRITTEN PERMISSION FROM TRC ARCHITECTURE. WRITTEN DIMENSIONS SHALL HAVE PRECEDENCE OVER SCALED DIMENSIONS. CONTRACTOR SHALL VERIFY DIMENSIONS IN THE FIELD AND NOTIFY TRC ARCHITECTURE OF ANY VARIATIONS. CONSTRUCTION SHALL CONFORM TO THE CURRENT EDITION OF THE IBC/IRC CODE.


www.trcarchitecture.com
 PO Box 1075
 Bellingham, WA 98227
 360.393.3131

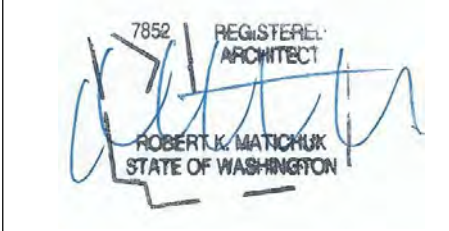

Custom Design For:
Silverhawk Development
3-Story Multi Family Apartment

Project number: TRC 23-003
 Date: 3-2-23
 Design by: CRF, TNF, RKM
 Drawn by: CRF, RKM
 Checked by: CRF, RKM

Set Description:
 Review

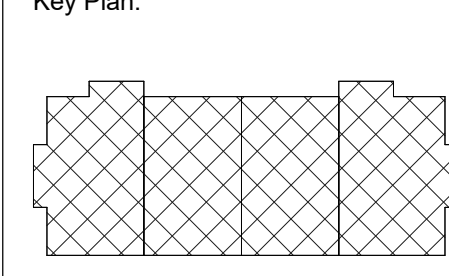

Level 3

A2.3

② Level 3
 3/16" = 1'-0"

WE HEREBY CERTIFY THAT THIS DOCUMENT, CONSISTING OF PLANS, DESIGN AND SPECIFICATIONS, WAS PREPARED UNDER MY PERSONAL SUPERVISION AND MEETS THE CURRENT EDITION OF THE IBC/CODE. ALL PLANS & CALCULATIONS MEET THE GENERALLY ACCEPTED STANDARDS OF PRACTICE WITHIN THE STATE OF WASHINGTON. ALL IDEAS, DESIGN AND PLANS INDICATED IN THESE DRAWINGS ARE OWNED AND THE PROPERTY OF TRC ARCHITECTURE. ANY REPRODUCTION OF THESE PLANS MUST HAVE WRITTEN PERMISSION FROM TRC ARCHITECTURE. WRITTEN PERMISSION SHALL HAVE PRECEDENT OVER SCALED DIMENSIONS. CONTRACTOR SHALL VERIFY DIMENSIONS IN THE FIELD AND NOTIFY TRC ARCHITECTURE OF ANY VARIATIONS. CONSTRUCTION SHALL CONFORM TO THE CURRENT EDITION OF THE IBC/CODE.

www.trcarchitecture.com
 PO Box 1075
 Bellingham, WA 98227
 360.399.3131




7856 REGISTERED ARCHITECT
 ROBERT J. MATCHUK
 STATE OF WASHINGTON

Custom Design For:
Silverhawk Development
3-Story Multi Family Apartment

Project number	TRC 23-003
Date	3-2-23
Design by:	CRF, RKM
Drawn by:	CRF, RKM
Checked by:	CRF, RKM

Set Description:
 Review

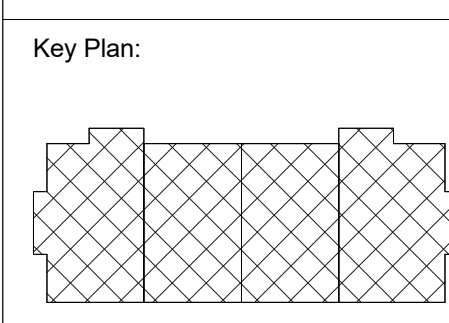

Building Elevations
A3.0





① 3D View 1



② 3D View 2

I HEREBY CERTIFY THAT THIS DOCUMENT, CONSISTING OF PLANS, DESIGN AND SPECIFICATIONS WAS PREPARED UNDER MY PERSONAL SUPERVISION AND MEETS THE CURRENT EDITION OF THE IBC/CODE. ALL PLANS & CALCULATIONS MEET THE GENERALLY ACCEPTED STANDARDS OF PRACTICE WITHIN THE STATE OF WASHINGTON.
 ALL IDEAS, DESIGN AND PLANS INDICATED IN THESE DRAWINGS ARE OWNED AND THE PROPERTY OF TRC ARCHITECTURE. ANY REPRODUCTION OF THESE PLANS MUST HAVE WRITTEN PERMISSION FROM TRC ARCHITECTURE. WRITTEN DIMENSIONS SHALL HAVE PRECEDENCE OVER SCALED DIMENSIONS. CONTRACTOR SHALL VERIFY DIMENSIONS IN THE FIELD AND NOTIFY TRC ARCHITECTURE OF ANY VARIATIONS. CONSTRUCTION SHALL CONFORM TO THE CURRENT EDITION OF THE IBC/CODE.



www.trcarchitecture.com
 PO Box 1075
 Bellingham, WA 98227
 360.393.3131




Custom Design For:
Silverhawk Development
3-Story Multi Family Apartment

Project number TRC 23-003
 Date 3-2-23
 Design by: CRF, TNF, RKM
 Drawn by: CRF, RKM
 Checked by: CRF, RKM

Set Description:


Review

Key Plan:

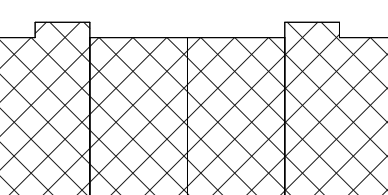

Perspective Views

A3.1

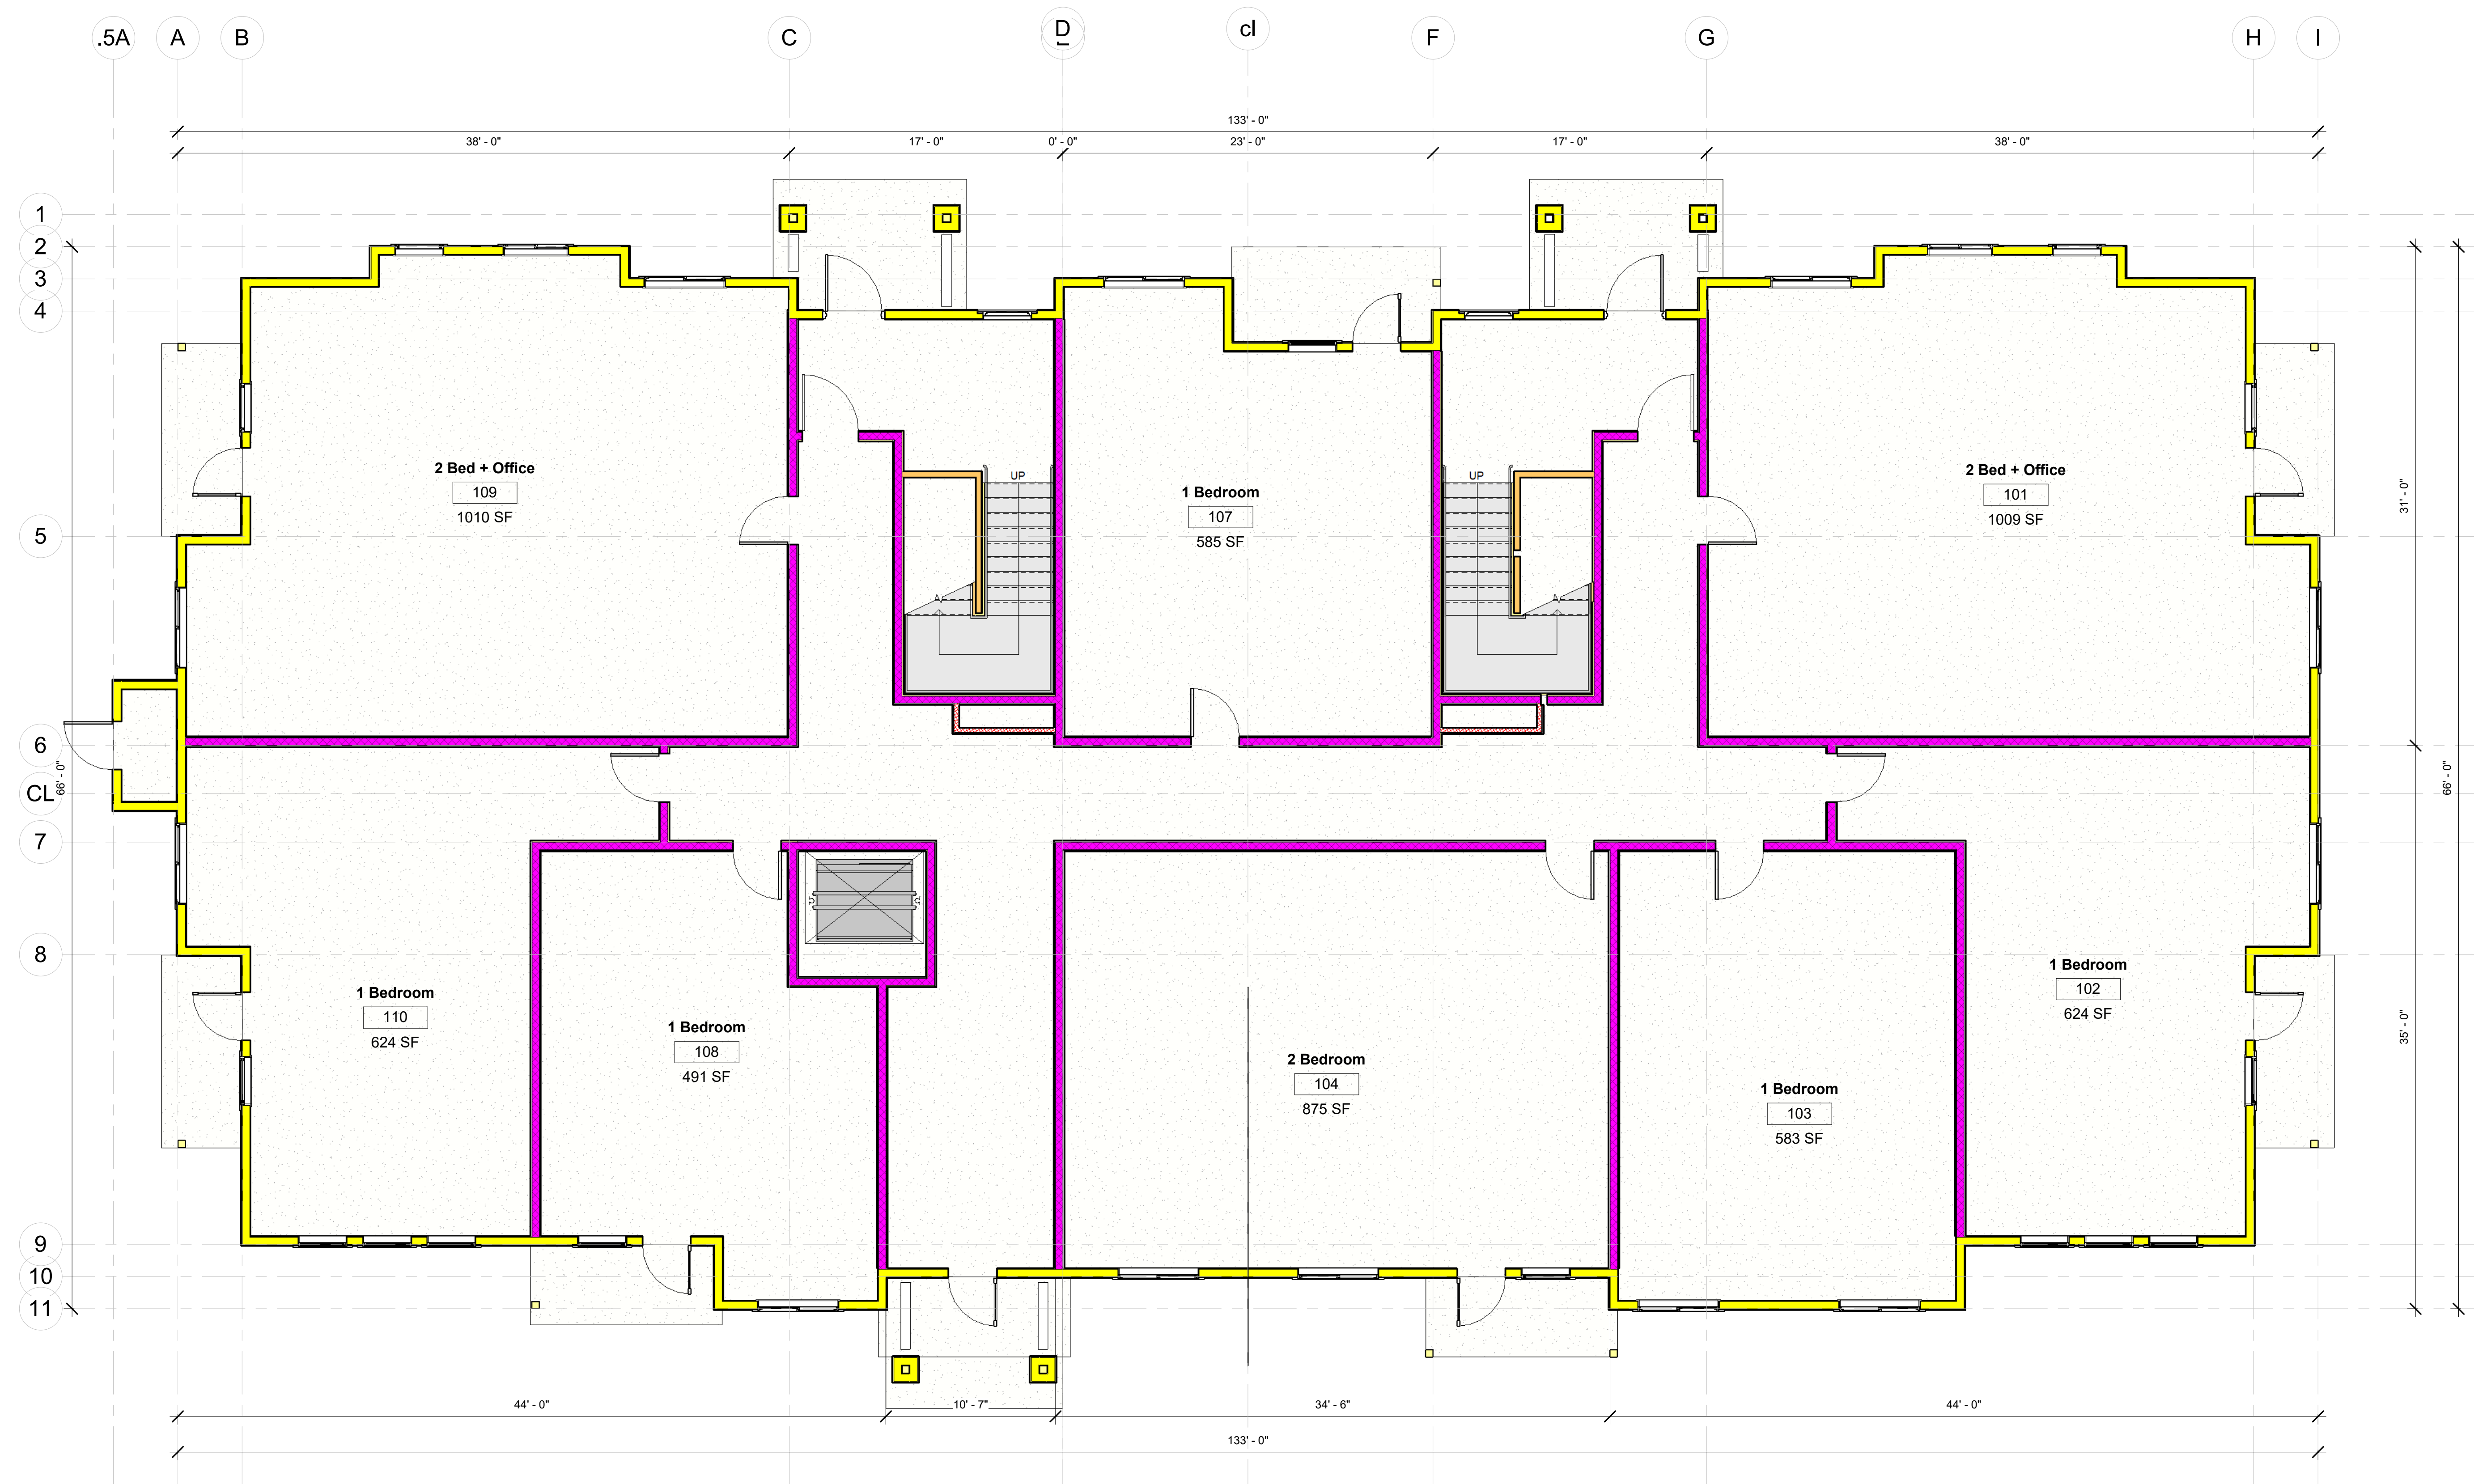

1 Level 1
3/16" = 1'-0"


HEREBY CERTIFY THAT THIS DOCUMENT, CONSISTING OF PLANS, DESIGNS AND SPECIFICATIONS WAS PREPARED UNDER MY PERSONAL SUPERVISION AND MEETS THE CURRENT EDITION OF THE IBC/CODE. ALL PLANS & CALCULATIONS MEET THE GENERALLY ACCEPTED STANDARDS OF PRACTICE WITHIN THE STATE OF WASHINGTON. ALL IDEAS, DESIGN AND PLANS INDICATED IN THESE DRAWINGS ARE OWNED AND THE PROPERTY OF TRC ARCHITECTURE. ANY REPRODUCTION OF THESE PLANS MUST HAVE WRITTEN PERMISSION FROM TRC ARCHITECTURE. WRITTEN DIMENSIONS SHALL HAVE PRECEDENCE OVER SCALED DIMENSIONS. CONTRACTOR SHALL VERIFY DIMENSIONS IN THE FIELD AND NOTIFY TRC ARCHITECTURE OF ANY VARIATIONS. CONSTRUCTION SHALL CONFORM TO THE CURRENT EDITION OF THE IBC/CODE.


www.trcarchitecture.com
PO Box 1075
Bellingham, WA 98227
360.393.3131

7856 REGISTERED ARCHITECT
ROBERT L. MATTHEWS
STATE OF WASHINGTON

Custom Design For:
Silverhawk Development
MF Apartment - 32 Unit/4 Story

Project number	TRC 23-003
Date	5-1-23
Design by:	CRF
Drawn by:	CRF, RKM
Checked by:	CRF, RKM

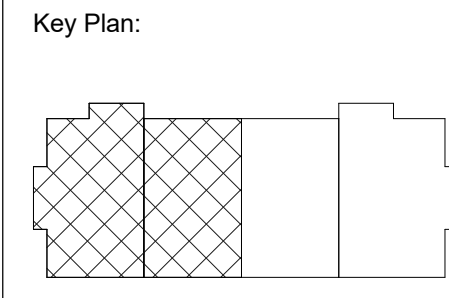

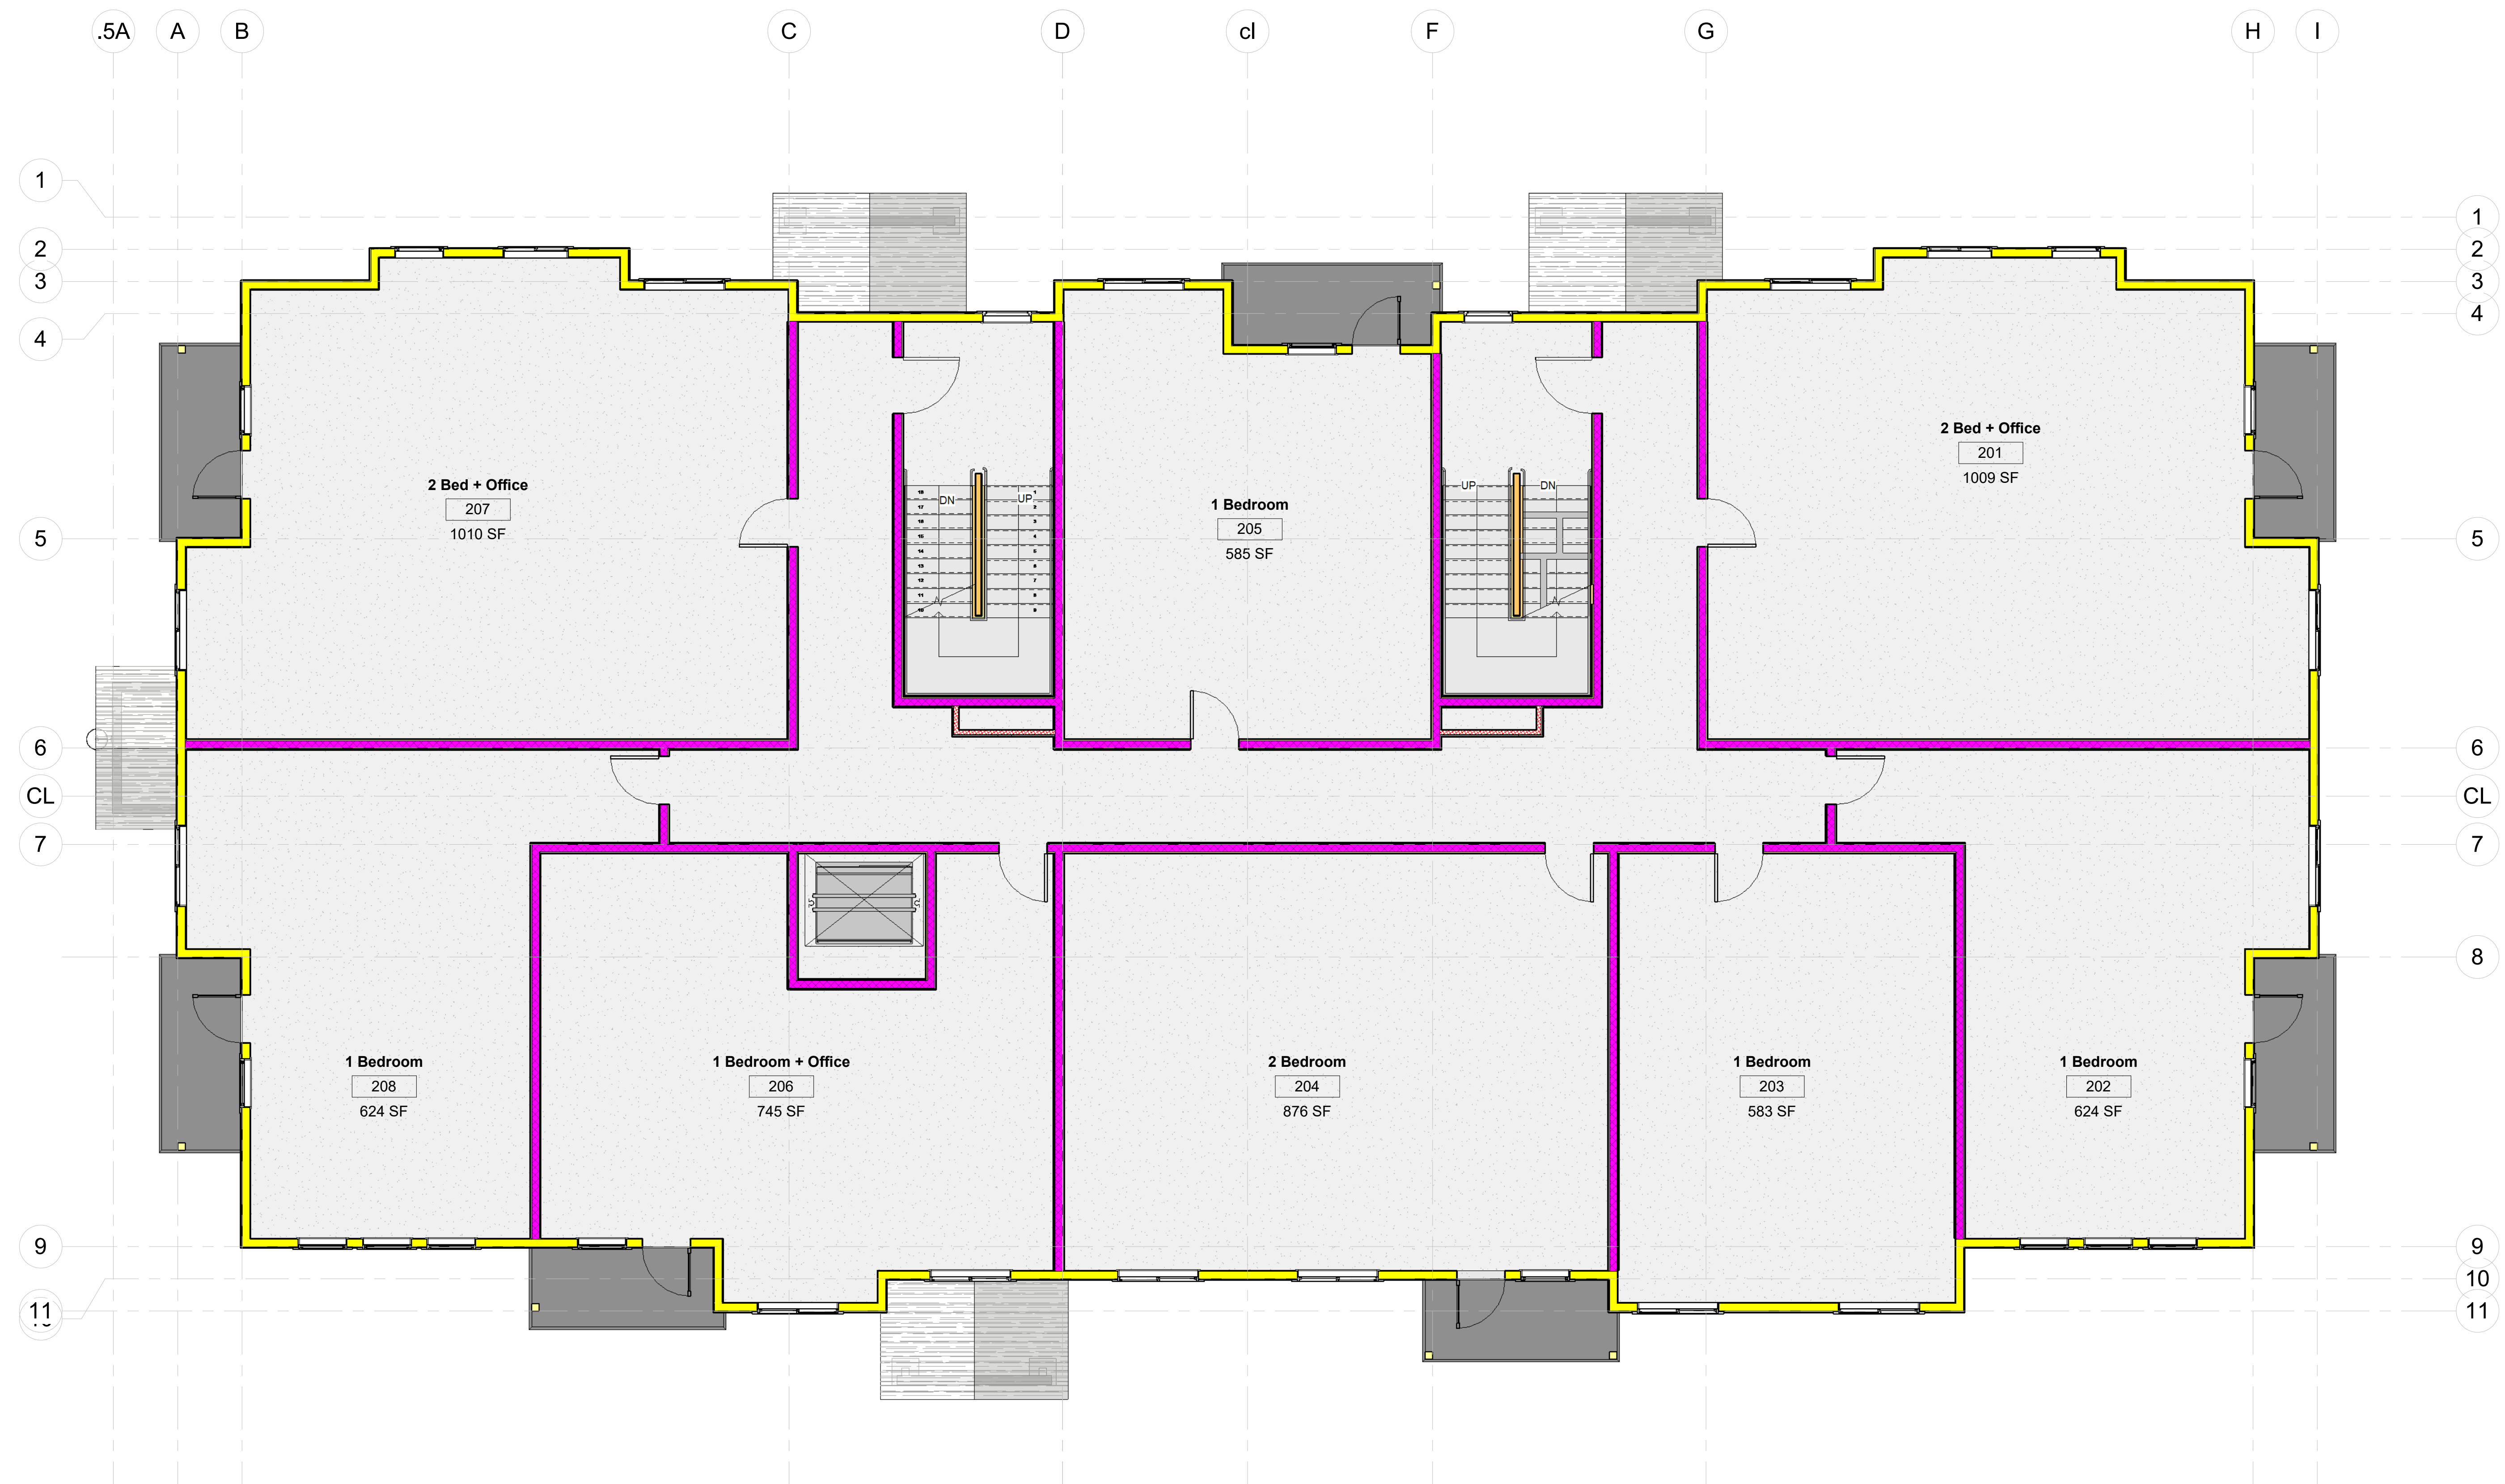

① Level 2
3/16" = 1'-0"

I HEREBY CERTIFY THAT THIS DOCUMENT, CONSISTING OF PLANS, DESIGNS AND SPECIFICATIONS WAS PREPARED UNDER MY PERSONAL SUPERVISION AND MEETS THE CURRENT EDITION OF THE IBC/CODE. ALL PLANS & CALCULATIONS MEET THE GENERALLY ACCEPTED STANDARDS OF PRACTICE WITHIN THE STATE OF WASHINGTON. ALL IDEAS, DESIGN AND PLANS INDICATED IN THESE DRAWINGS ARE OWNED AND THE PROPERTY OF TRC ARCHITECTURE. ANY REPRODUCTION OF THESE PLANS MUST HAVE WRITTEN PERMISSION FROM TRC ARCHITECTURE. WRITTEN DIMENSIONS SHALL HAVE PRECEDENCE OVER SCALED DIMENSIONS. CONTRACTOR SHALL VERIFY DIMENSIONS IN THE FIELD AND NOTIFY TRC ARCHITECTURE OF ANY VARIATIONS. CONSTRUCTION SHALL CONFORM TO THE CURRENT EDITION OF THE IBC/CODE.

www.trcarchitecture.com
PO Box 1075
Bellingham, WA 98227
360.393.3131

7856 REGISTERED ARCHITECT
ROBERT L. MATTHEWS
STATE OF WASHINGTON

Custom Design For:
Silverhawk Development
MF Apartment - 32 Unit/4 Story

Project number TRC 23-003
Date 5-1-23
Design by: CRF, TNF, RKM
Drawn by: CRF, RKM
Checked by: CRF, RKM

Set Description:
Review
Key Plan:


Level 2
A2.2



② Level 3
3/16" = 1'-0"

I HEREBY CERTIFY THAT THIS DOCUMENT, CONSISTING OF PLANS, DESIGN AND SPECIFICATIONS WAS PREPARED UNDER MY PERSONAL SUPERVISION AND MEETS THE CURRENT EDITION OF THE IBC/CODE. ALL PLANS & CALCULATIONS MEET THE GENERALLY ACCEPTED STANDARDS OF PRACTICE WITHIN THE STATE OF WASHINGTON. ALL IDEAS, DESIGN AND PLANS INDICATED IN THESE DRAWINGS ARE OWNED AND THE PROPERTY OF TRC ARCHITECTURE. ANY REPRODUCTION OF THESE PLANS MUST HAVE WRITTEN PERMISSION FROM TRC ARCHITECTURE. WRITTEN DIMENSIONS SHALL HAVE PRECEDENCE OVER SCALED DIMENSIONS. CONTRACTOR SHALL VERIFY DIMENSIONS IN THE FIELD AND NOTIFY TRC ARCHITECTURE OF ANY VARIATIONS. CONSTRUCTION SHALL CONFORM TO THE CURRENT EDITION OF THE IBC/CODE.


www.trcarchitecture.com
 PO Box 1075
 Bellingham, WA 98227
 360.393.3131

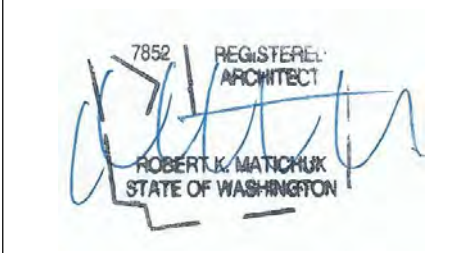

Custom Design For:
Silverhawk Development
MF Apartment - 32 Unit/4 Story

Project number TRC 23-003
 Date 5-1-23
 Design by: CRF, TNF, RKM
 Drawn by: CRF, RKM
 Checked by: CRF, RKM

Set Description:
 Review

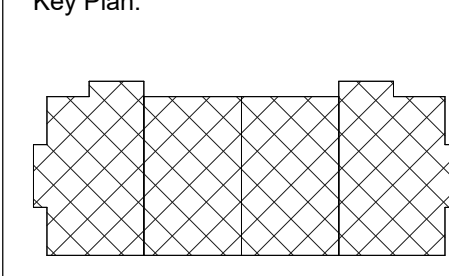

Level 3
A2.3



① Level 4
3/16" = 1'-0"

I HEREBY CERTIFY THAT THIS DOCUMENT, CONSISTING OF PLANS, DESIGN AND SPECIFICATIONS WAS PREPARED UNDER MY PERSONAL SUPERVISION AND MEETS THE CURRENT EDITION OF THE IBC/CODE. ALL PLANS & CALCULATIONS MEET THE GENERALLY ACCEPTED STANDARDS OF PRACTICE WITHIN THE STATE OF WASHINGTON.
 ALL IDEAS, DESIGN AND PLANS INDICATED IN THESE DRAWINGS ARE OWNED AND THE PROPERTY OF TRC ARCHITECTURE. ANY REPRODUCTION OF THESE PLANS MUST HAVE WRITTEN PERMISSION FROM TRC ARCHITECTURE. WRITTEN PERMISSION SHALL HAVE PRECEDENT OVER SCALED DIMENSIONS. CONTRACTOR SHALL VERIFY DIMENSIONS IN THE FIELD AND NOTIFY TRC ARCHITECTURE OF ANY VARIATIONS. CONSTRUCTION SHALL CONFORM TO THE CURRENT EDITION OF THE IBC/CODE.


www.trcarchitecture.com
 PO Box 1075
 Bellingham, WA 98227
 360.393.3131



Custom Design For:
Silverhawk Development
MF Apartment - 32 Unit/4 Story

Project number	TRC 23-003
Date	5-1-23
Design by:	Designer
Drawn by:	Author
Checked by:	Checker

Set Description:

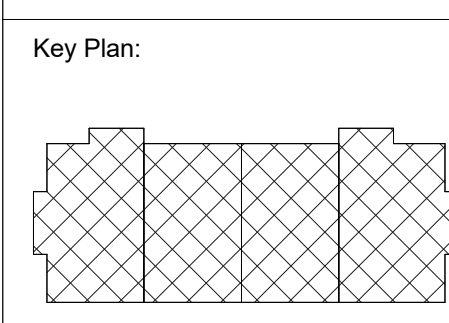



1 Rear Elevation
1/8" = 1'-0"



2 Front Parking Elevation
1/8" = 1'-0"



3 Side Elevation
1/8" = 1'-0"



4 Side 2 Elevation
1/8" = 1'-0"


I HEREBY CERTIFY THAT THIS DOCUMENT, CONSISTING OF PLANS, DESIGN AND SPECIFICATIONS, WAS PREPARED UNDER MY PERSONAL SUPERVISION AND MEETS THE CURRENT EDITION OF THE IBC/CODE. ALL PLANS & CALCULATIONS MEET THE GENERALLY ACCEPTED STANDARDS OF PRACTICE WITHIN THE STATE OF WASHINGTON.
 ALL IDEAS, DESIGN AND PLANS INDICATED IN THESE DRAWINGS ARE OWNED AND THE PROPERTY OF TRC ARCHITECTURE. ANY REPRODUCTION OF THESE PLANS MUST HAVE WRITTEN PERMISSION FROM TRC ARCHITECTURE. WRITTEN DIMENSIONS SHALL HAVE PRECEDENCE OVER SCALED DIMENSIONS. CONTRACTOR SHALL VERIFY DIMENSIONS IN THE FIELD AND NOTIFY TRC ARCHITECTURE OF ANY VARIATIONS. CONSTRUCTION SHALL CONFORM TO THE CURRENT EDITION OF THE IBC/CODE.

www.trcarchitecture.com
 PO Box 1075
 Bellingham, WA 98227
 360.393.3131

7856 REGISTERED ARCHITECT
 ROBERT J. MATCHUK
 STATE OF WASHINGTON

Custom Design For:
Silverhawk Development
MF Apartment - 32 Unit/4 Story

Project number	TRC 23-003
Date	5-1-23
Design by:	CRF, RKM
Drawn by:	CRF, RKM
Checked by:	CRF, RKM

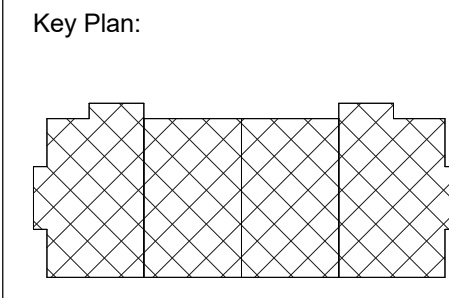

Building Elevations
A3.0




① 3D View 1



② 3D View 2

I HEREBY CERTIFY THAT THIS DOCUMENT, CONSISTING OF PLANS, DESIGN AND SPECIFICATIONS WAS PREPARED UNDER MY PERSONAL SUPERVISION AND MEETS THE CURRENT EDITION OF THE IBC/CODE. ALL PLANS & CALCULATIONS MEET THE GENERALLY ACCEPTED STANDARDS OF PRACTICE WITHIN THE STATE OF WASHINGTON. ALL IDEAS, DESIGN AND PLANS INDICATED IN THESE DRAWINGS ARE OWNED AND THE PROPERTY OF TRC ARCHITECTURE. ANY REPRODUCTION OF THESE PLANS MUST HAVE WRITTEN PERMISSION FROM TRC ARCHITECTURE. WRITTEN DIMENSIONS SHALL HAVE PRECEDENCE OVER SCALED DIMENSIONS. CONTRACTOR SHALL VERIFY DIMENSIONS IN THE FIELD AND NOTIFY TRC ARCHITECTURE OF ANY VARIATIONS. CONSTRUCTION SHALL CONFORM TO THE CURRENT EDITION OF THE IBC/CODE.


www.trcarchitecture.com
 PO Box 1075
 Bellingham, WA 98227
 360.393.3131

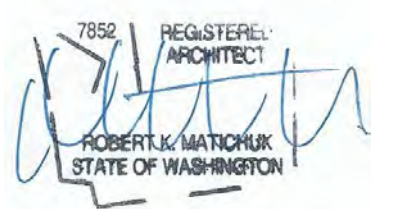Custom Design For:
Silverhawk Development
MF Apartment - 32 Unit/4 Story


Project number	TRC 23-003
Date	5-1-23
Design by:	CRF, TNF, RKM
Drawn by:	CRF, RKM
Checked by:	CRF, RKM

Set Description:
 Review

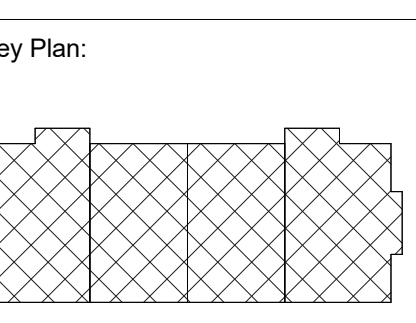

Perspective Views

A3.1

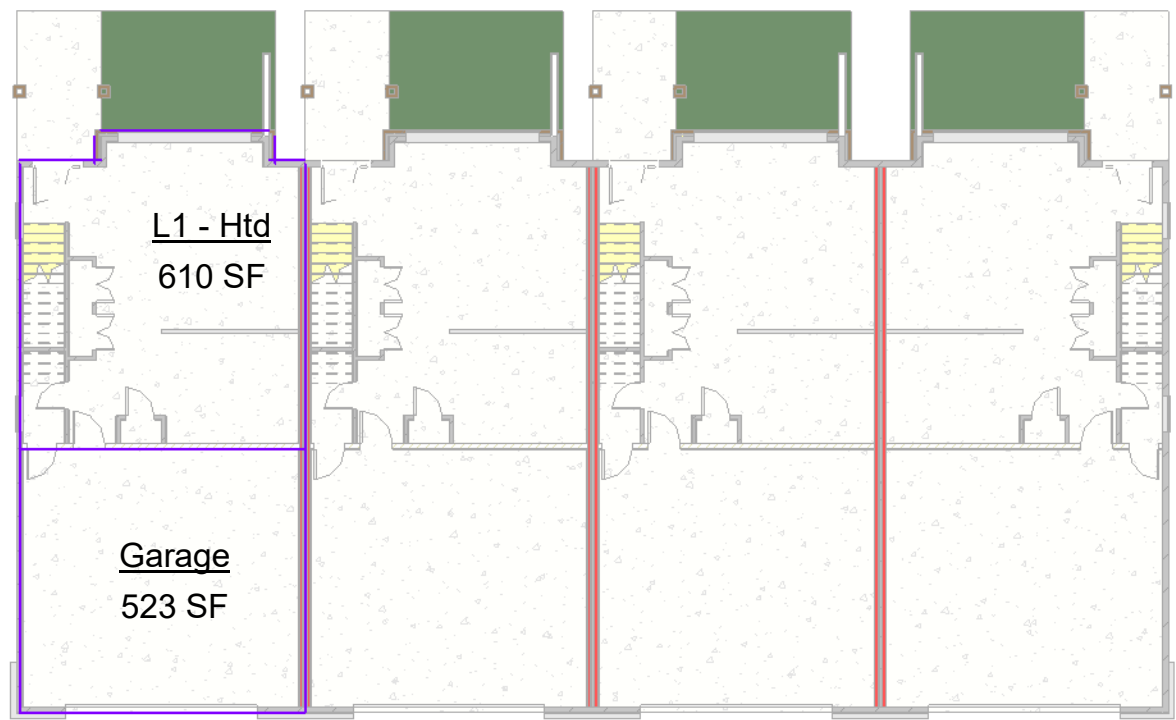

② Level 1 - Area
1/16" = 1'-0"



① Level 1
1/4" = 1'-0"

I HEREBY CERTIFY THAT THIS DOCUMENT, CONSISTING OF PLANS, DESIGNS AND SPECIFICATIONS WAS PREPARED UNDER MY PERSONAL SUPERVISION AND MEETS THE CURRENT EDITION OF THE IBC/IRC CODE. ALL PLANS & CALCULATIONS MEET THE GENERALLY ACCEPTED STANDARDS OF PRACTICE WITHIN THE STATE OF WASHINGTON. ALL IDEAS, DESIGN AND PLANS INDICATED IN THESE DRAWINGS ARE OWNED AND THE PROPERTY OF TRC ARCHITECTURE. ANY REPRODUCTION OF THESE PLANS MUST HAVE WRITTEN PERMISSION FROM TRC ARCHITECTURE. WRITTEN DIMENSIONS SHALL HAVE PRECEDENT OVER SCALED DIMENSIONS. CONTRACTOR SHALL VERIFY DIMENSIONS IN THE FIELD AND NOTIFY TRC ARCHITECTURE OF ANY VARIATIONS. CONSTRUCTION SHALL CONFORM TO THE CURRENT EDITION OF THE IBC/IRC CODE.


www.trcarchitecture.com
PO Box 1075
Bellingham, WA 98227
360.393.3131




Custom Design For:
Silverhawk Development
2 Story Townhomes

Project number	TRC 22-010
Date	3-2-23
Design by:	RKM, CRF
Drawn by:	RKM, CRF
Checked by:	RKM, CRF

Revision Schedule		
Rev #	Description	Date
1	DISCUSSION SET	

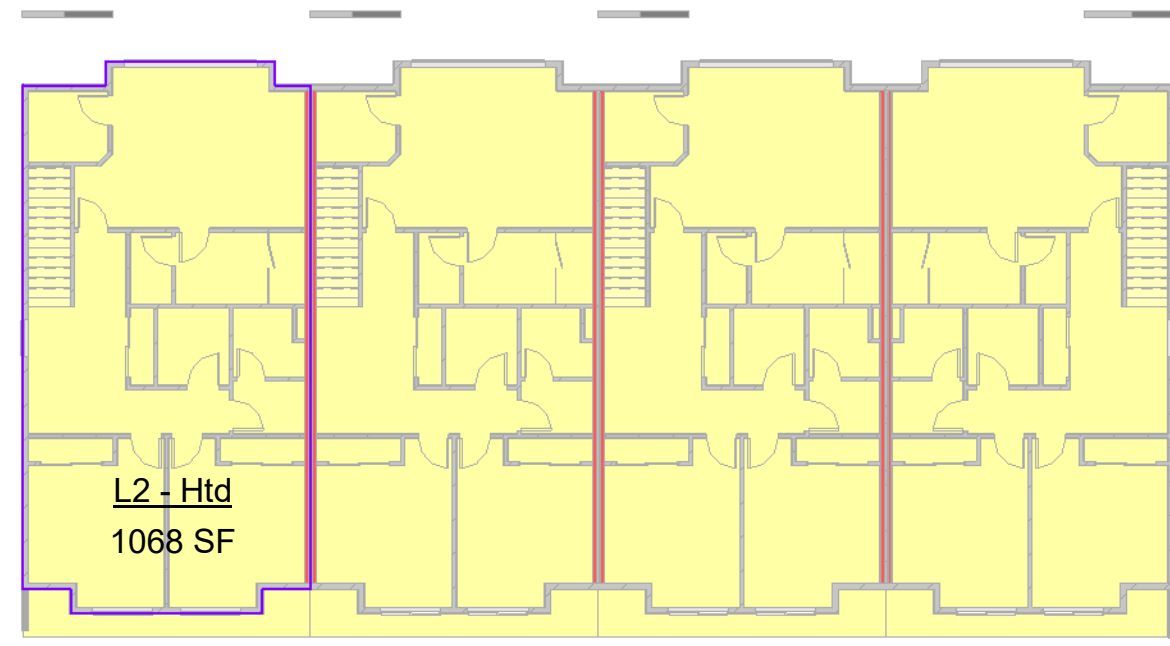

② Level 2 - Area
1/16" = 1'-0"

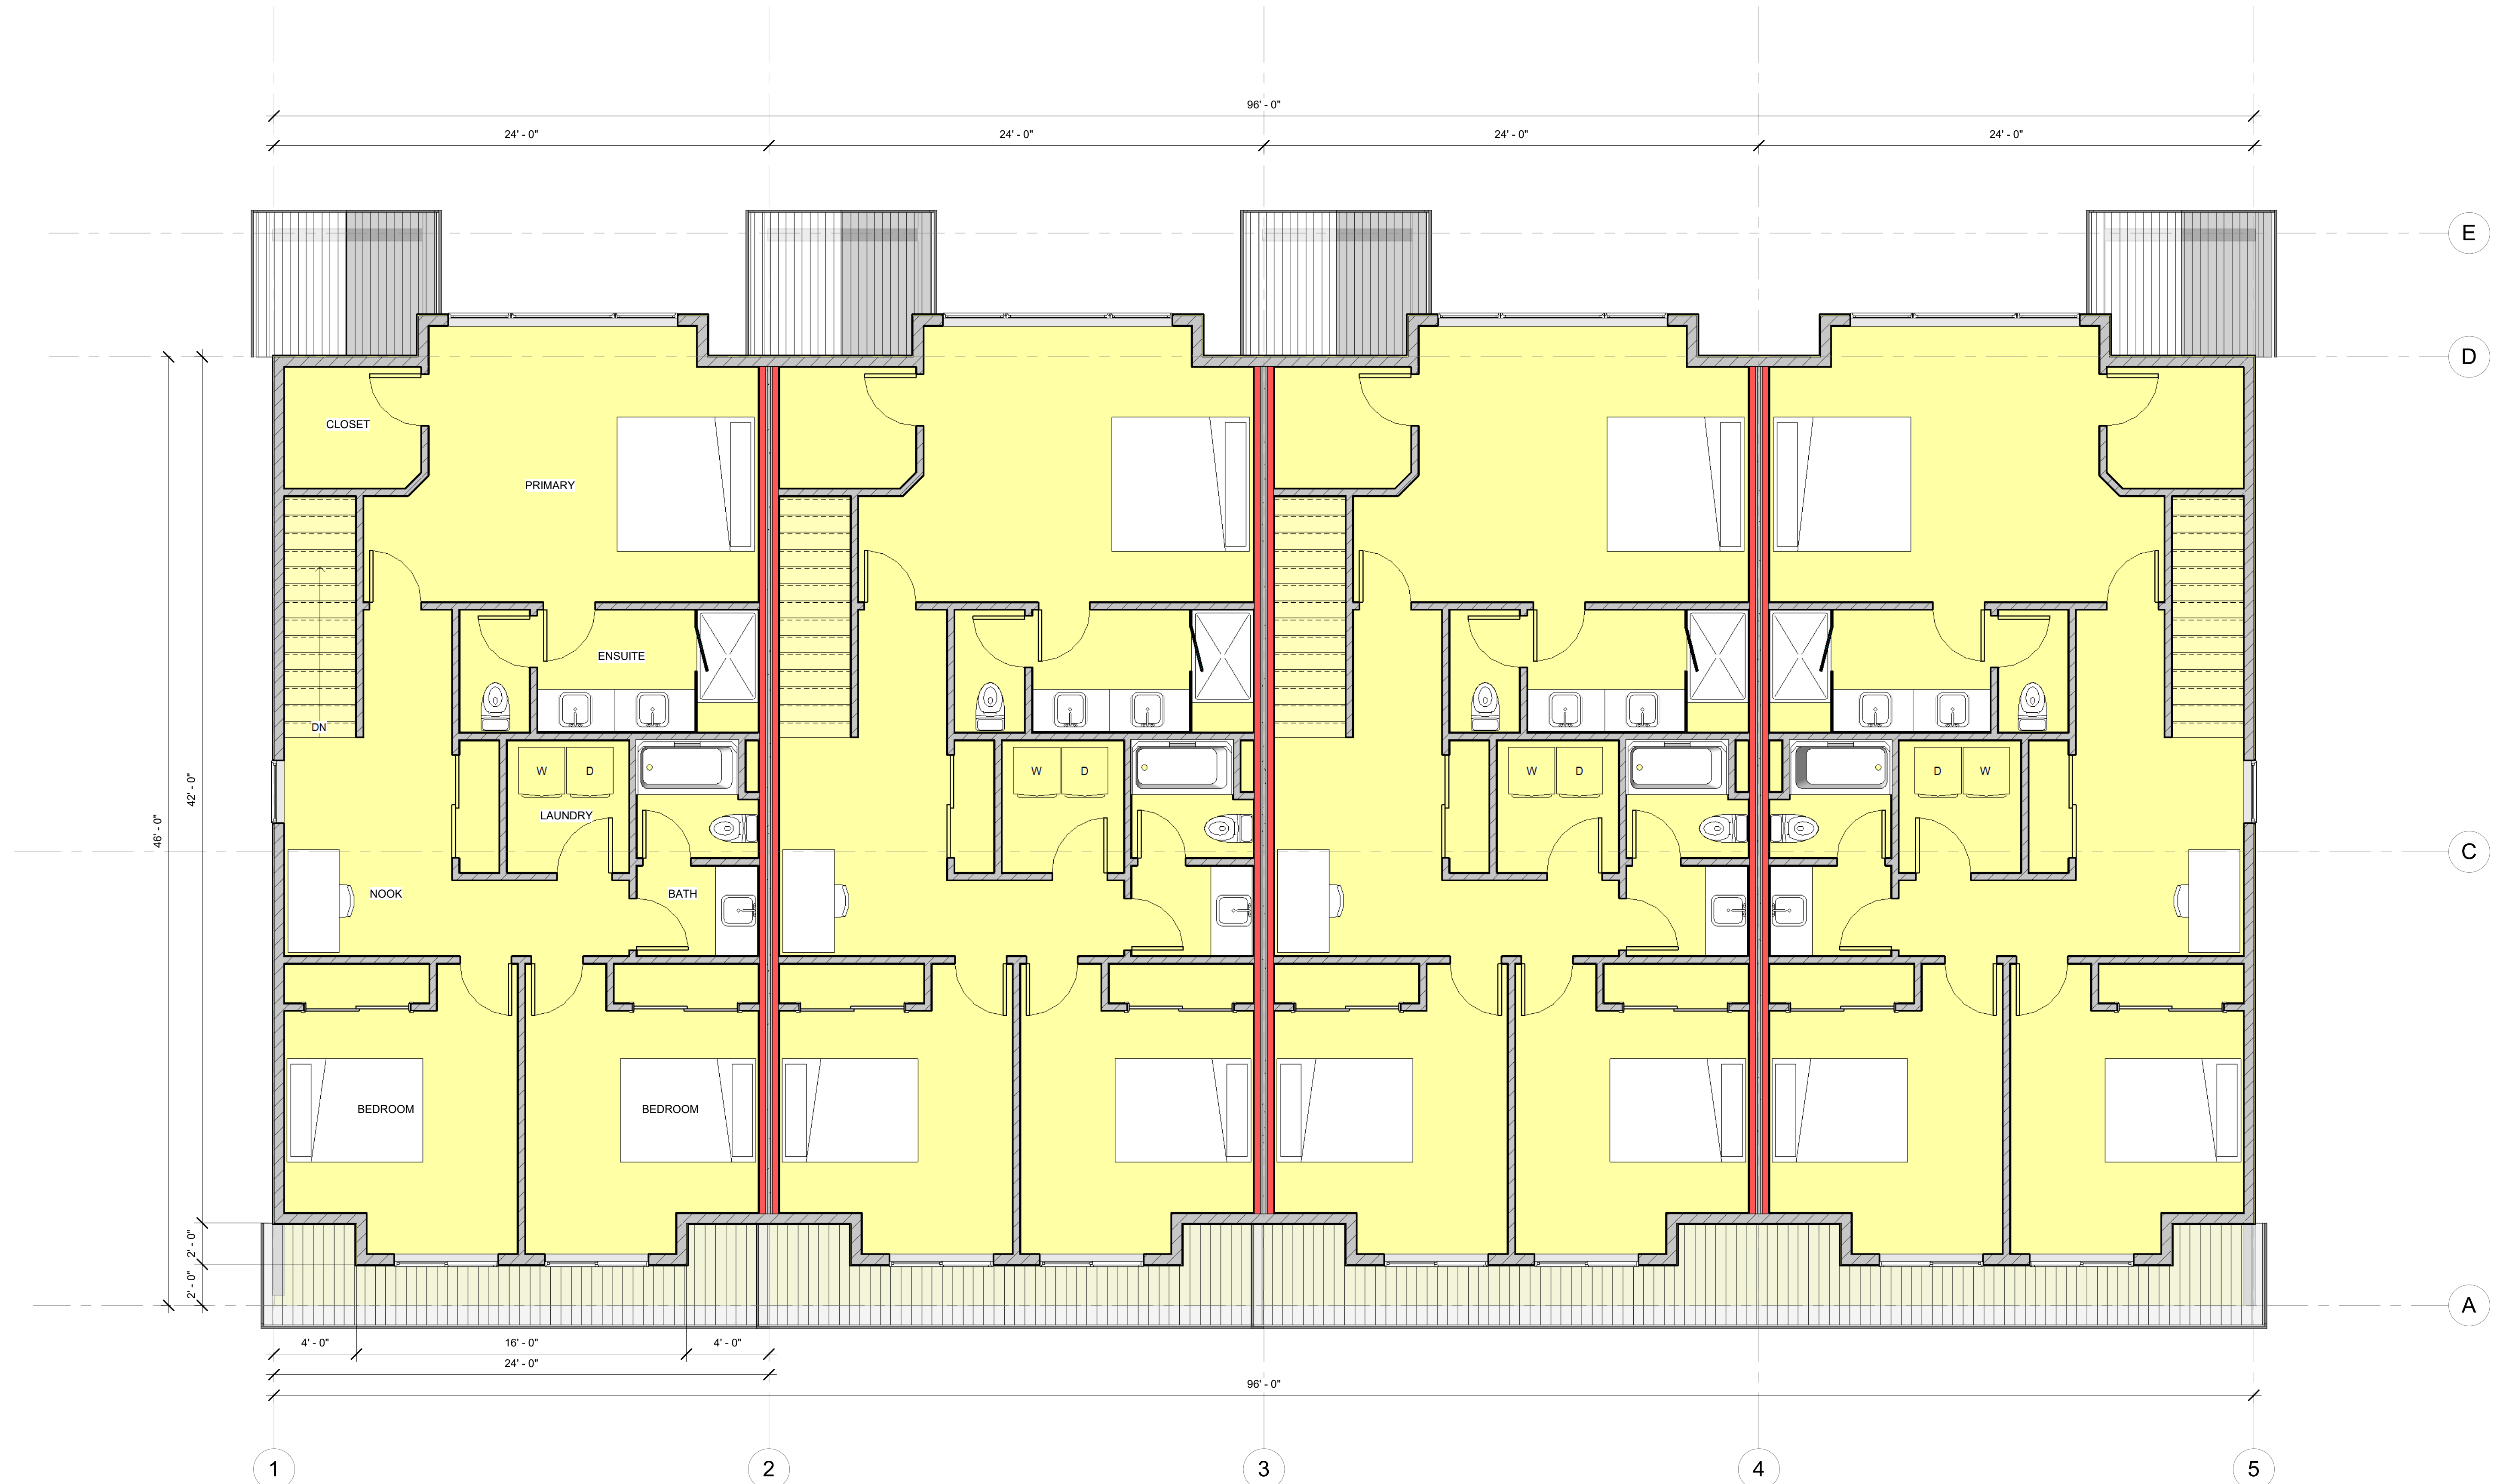

① Level 2
1/4" = 1'-0"

I HEREBY CERTIFY THAT THIS DOCUMENT, CONSISTING OF PLANS, DESIGNS AND SPECIFICATIONS WAS PREPARED UNDER MY PERSONAL SUPERVISION AND MEETS THE CURRENT EDITION OF THE IBC/IRC CODE. ALL PLANS & CALCULATIONS MEET THE GENERALLY ACCEPTED STANDARDS OF PRACTICE WITHIN THE STATE OF WASHINGTON. ALL IDEAS, DESIGN AND PLANS INDICATED IN THESE DRAWINGS ARE OWNED AND THE PROPERTY OF TRC ARCHITECTURE. ANY REPRODUCTION OF THESE PLANS MUST HAVE WRITTEN PERMISSION FROM TRC ARCHITECTURE. WRITTEN DIMENSIONS SHALL HAVE PRECEDENT OVER SCALED DIMENSIONS. CONTRACTOR SHALL VERIFY DIMENSIONS IN THE FIELD AND NOTIFY TRC ARCHITECTURE OF ANY VARIATIONS. CONSTRUCTION SHALL CONFORM TO THE CURRENT EDITION OF THE IBC/IRC CODE.

www.trcarchitecture.com
PO Box 1075
Bellingham, WA 98227
360.393.3131




Custom Design For:
Silverhawk Development
2 Story Townhomes

Project number	TRC 22-010
Date	3-2-23
Design by:	RKM
Drawn by:	RKM
Checked by:	RKM


Revision Schedule		
Rev #	Description	Date
1	DISCUSSION SET	




② Front Entry Elevation
3/16" = 1'-0"

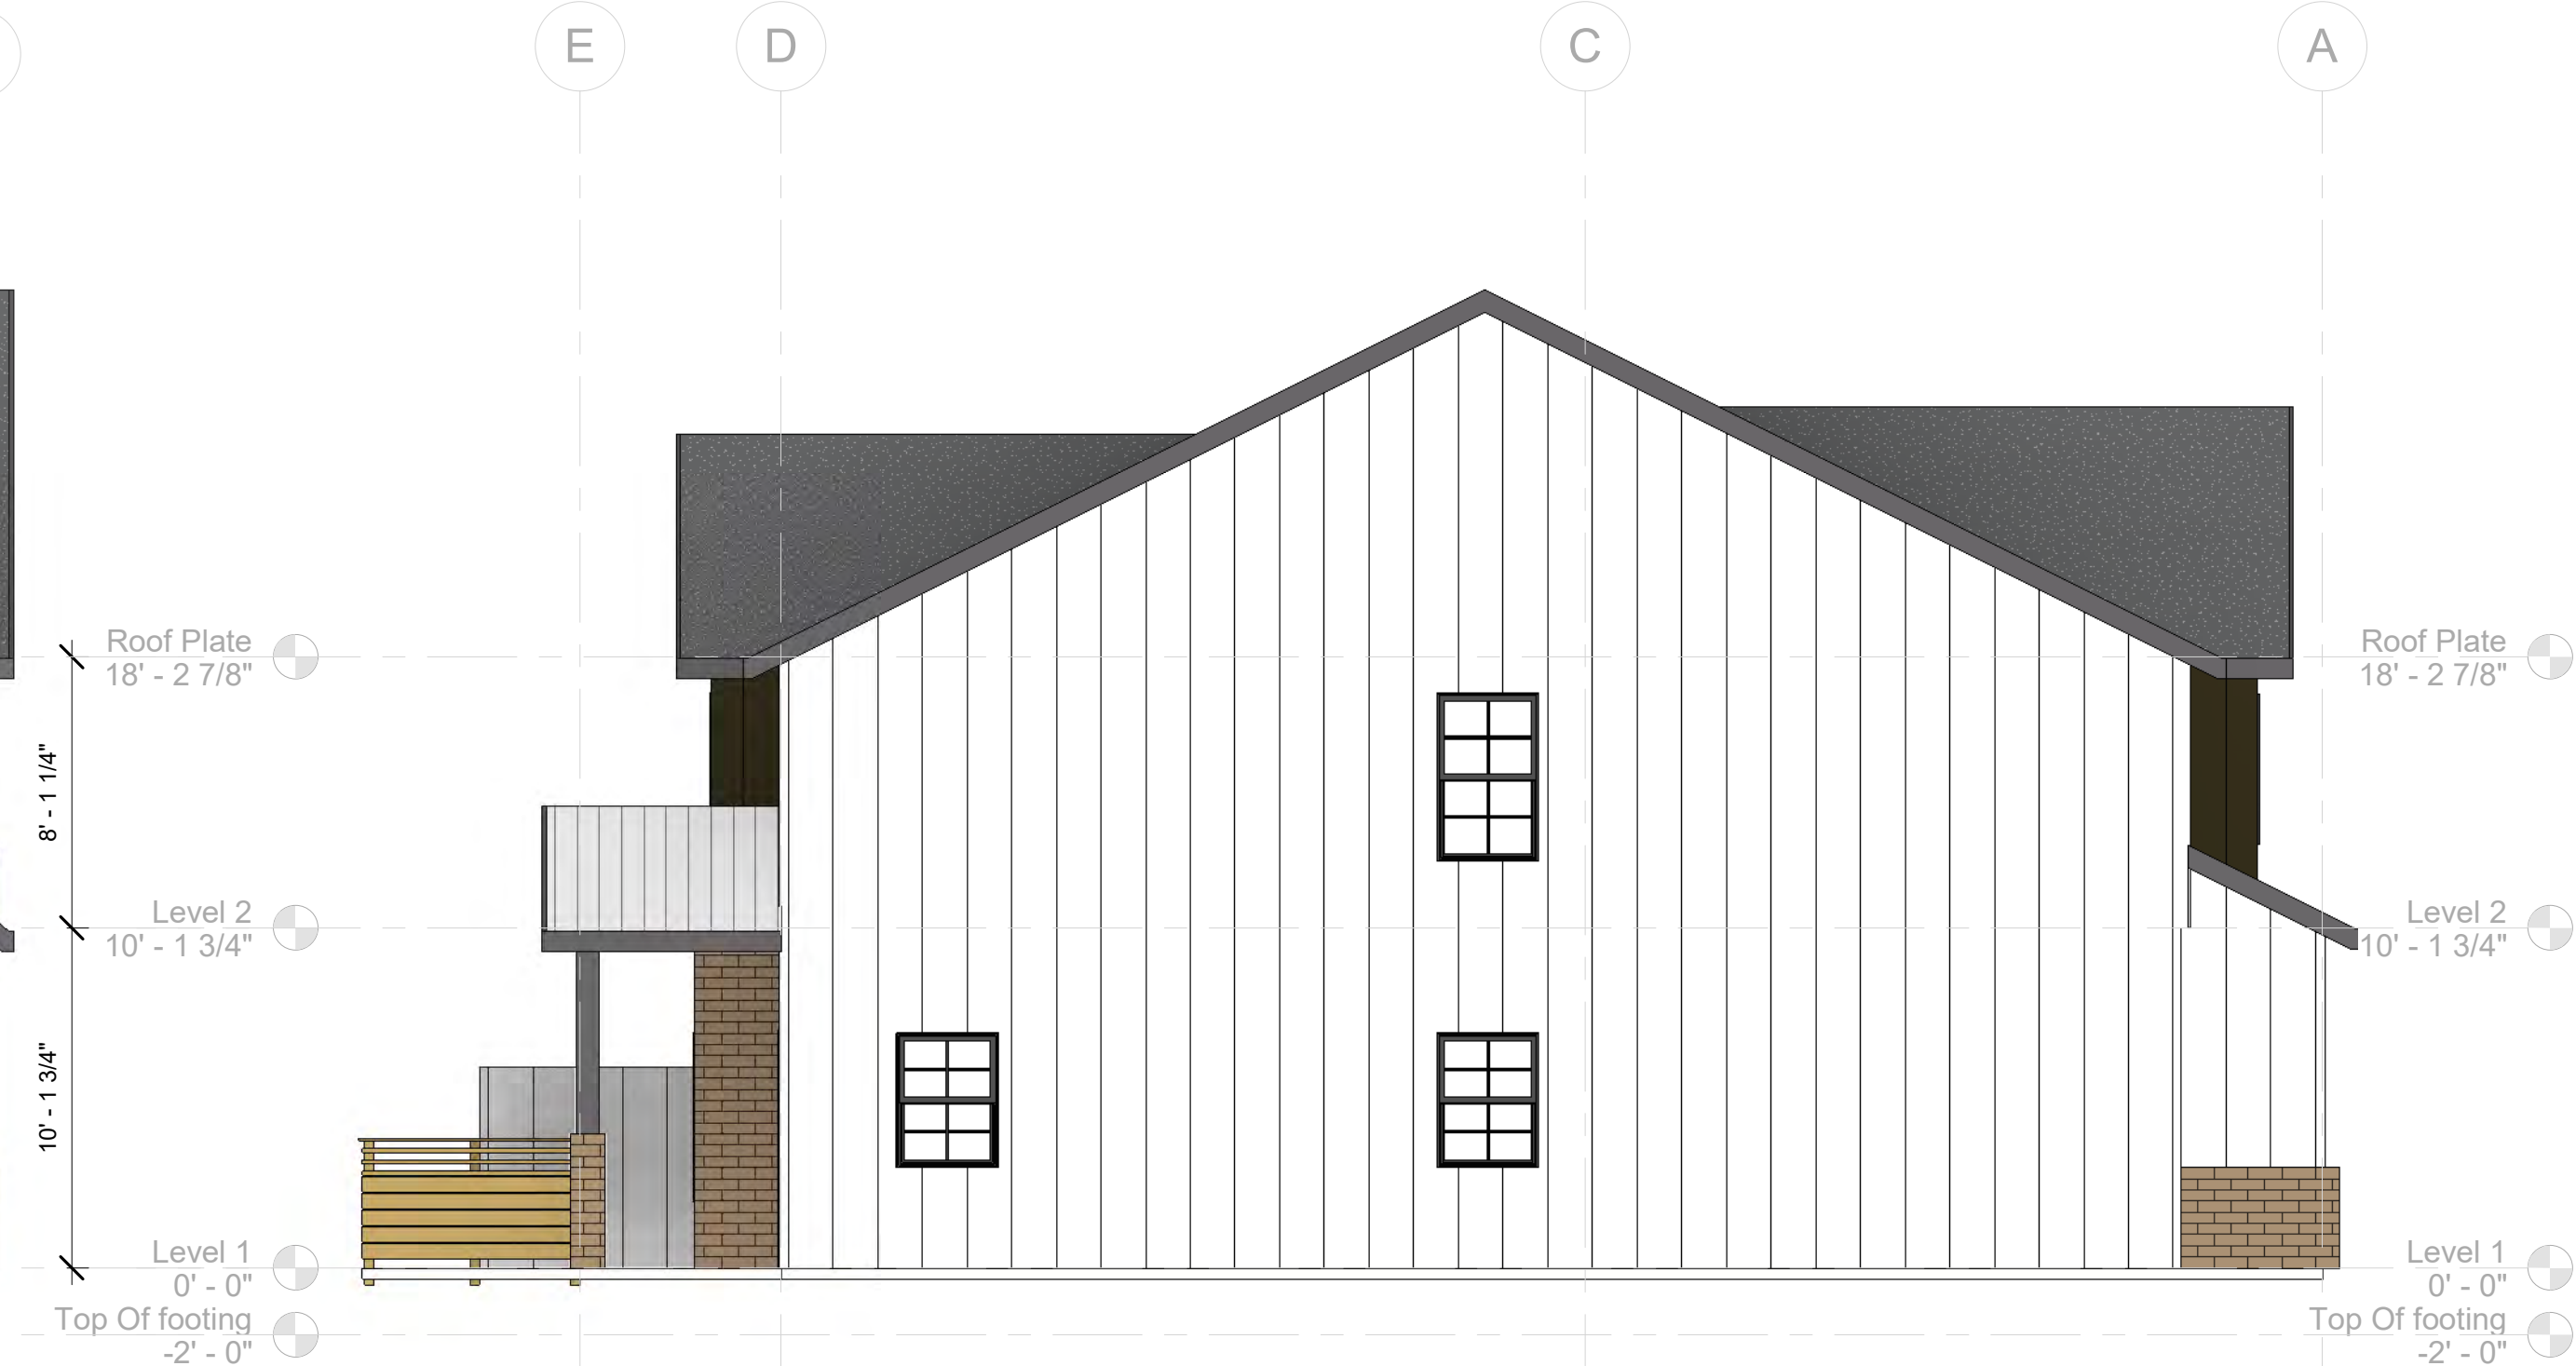

③ Side Elevation 1
3/16" = 1'-0"

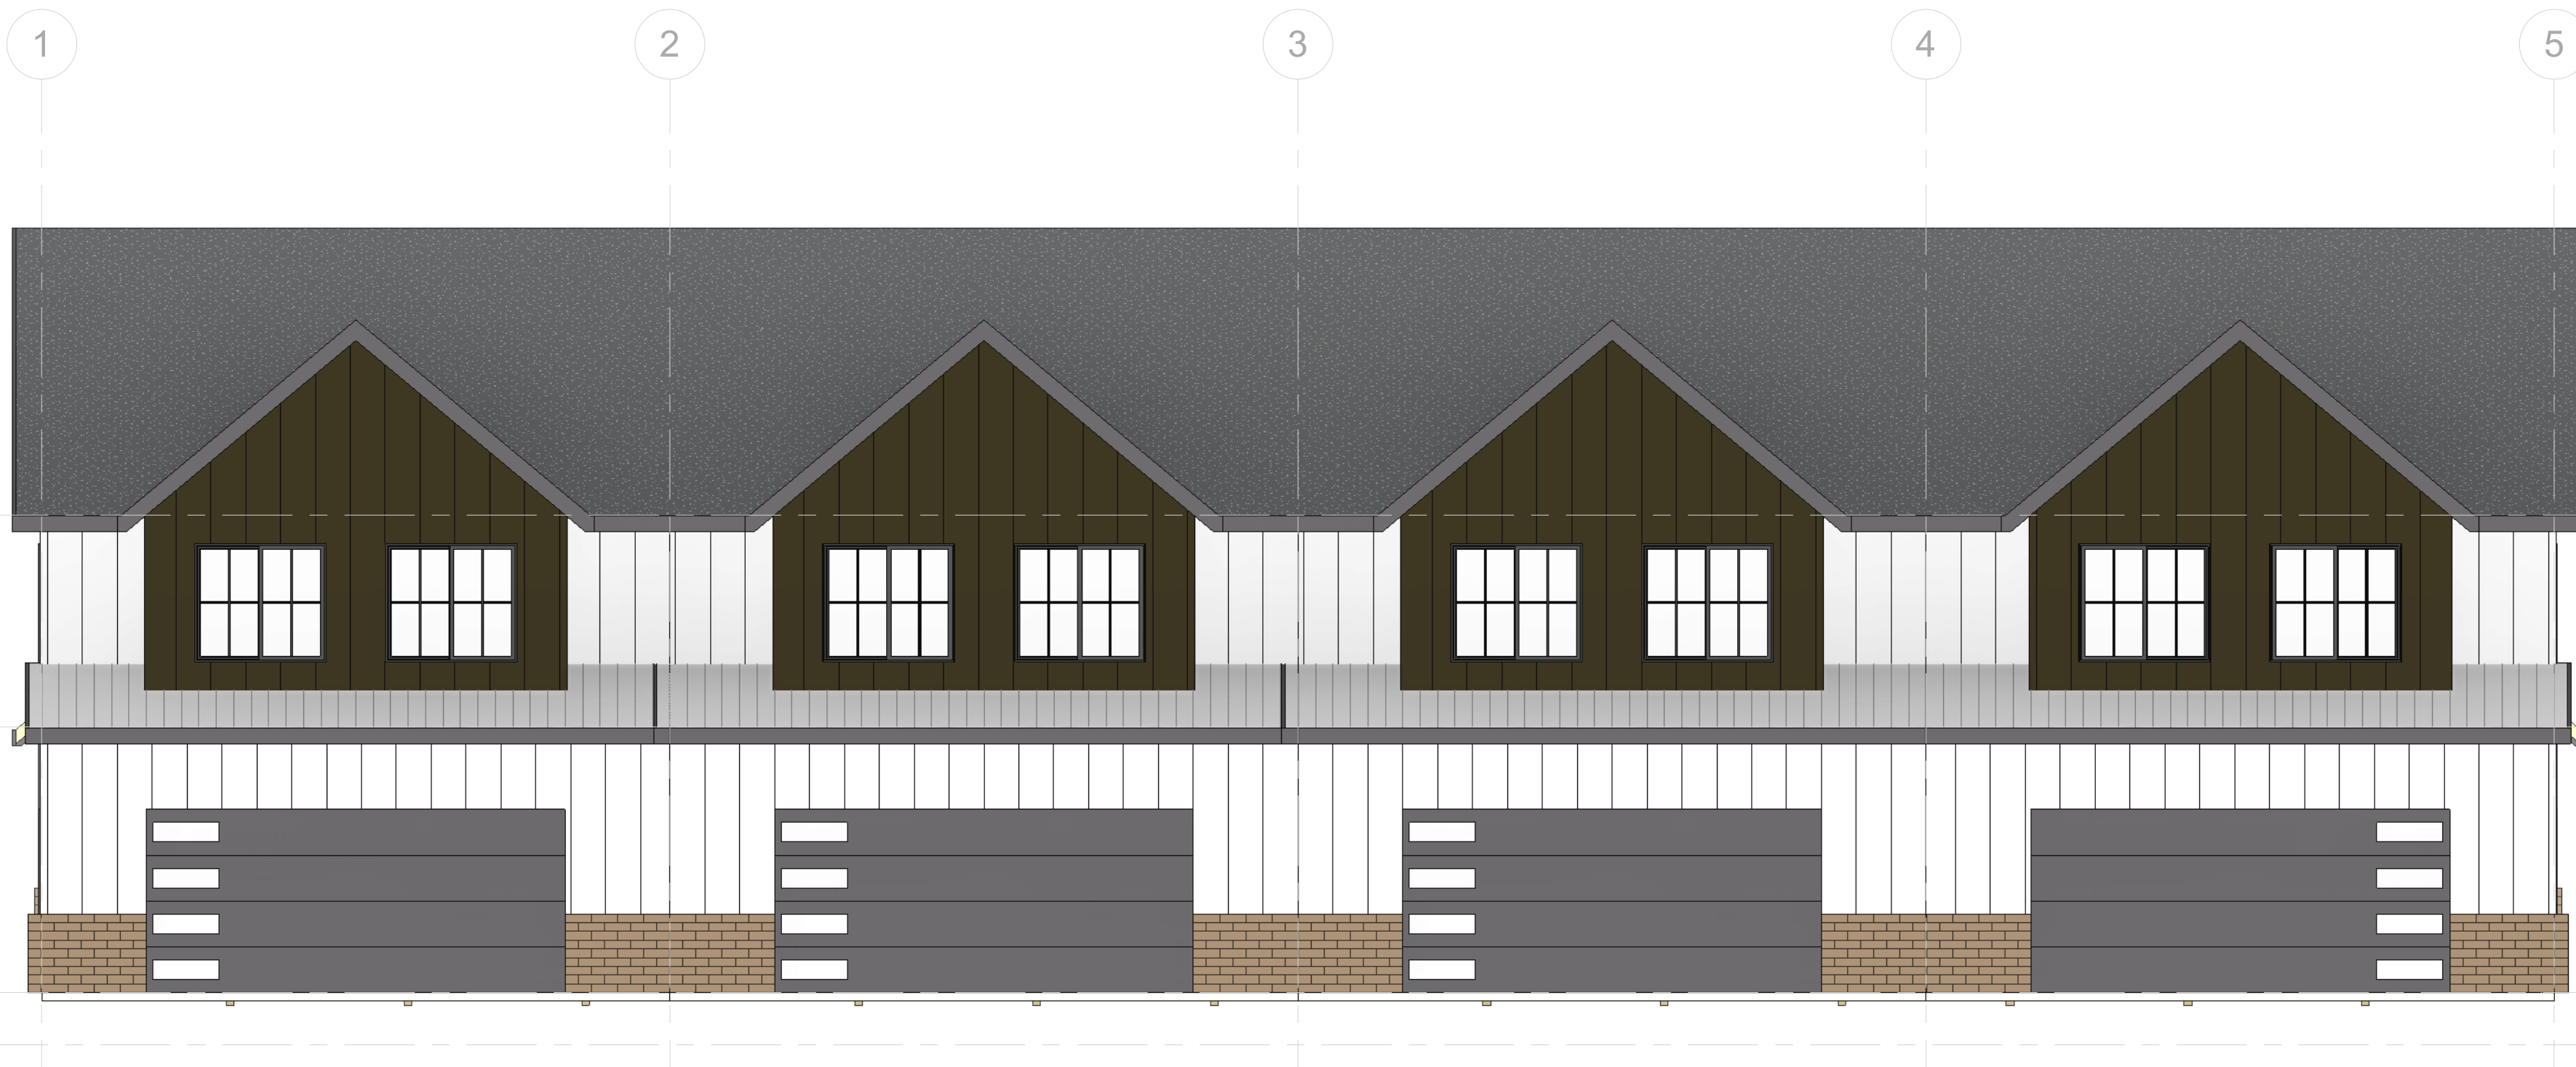

① Rear Garage Elevation
3/16" = 1'-0"

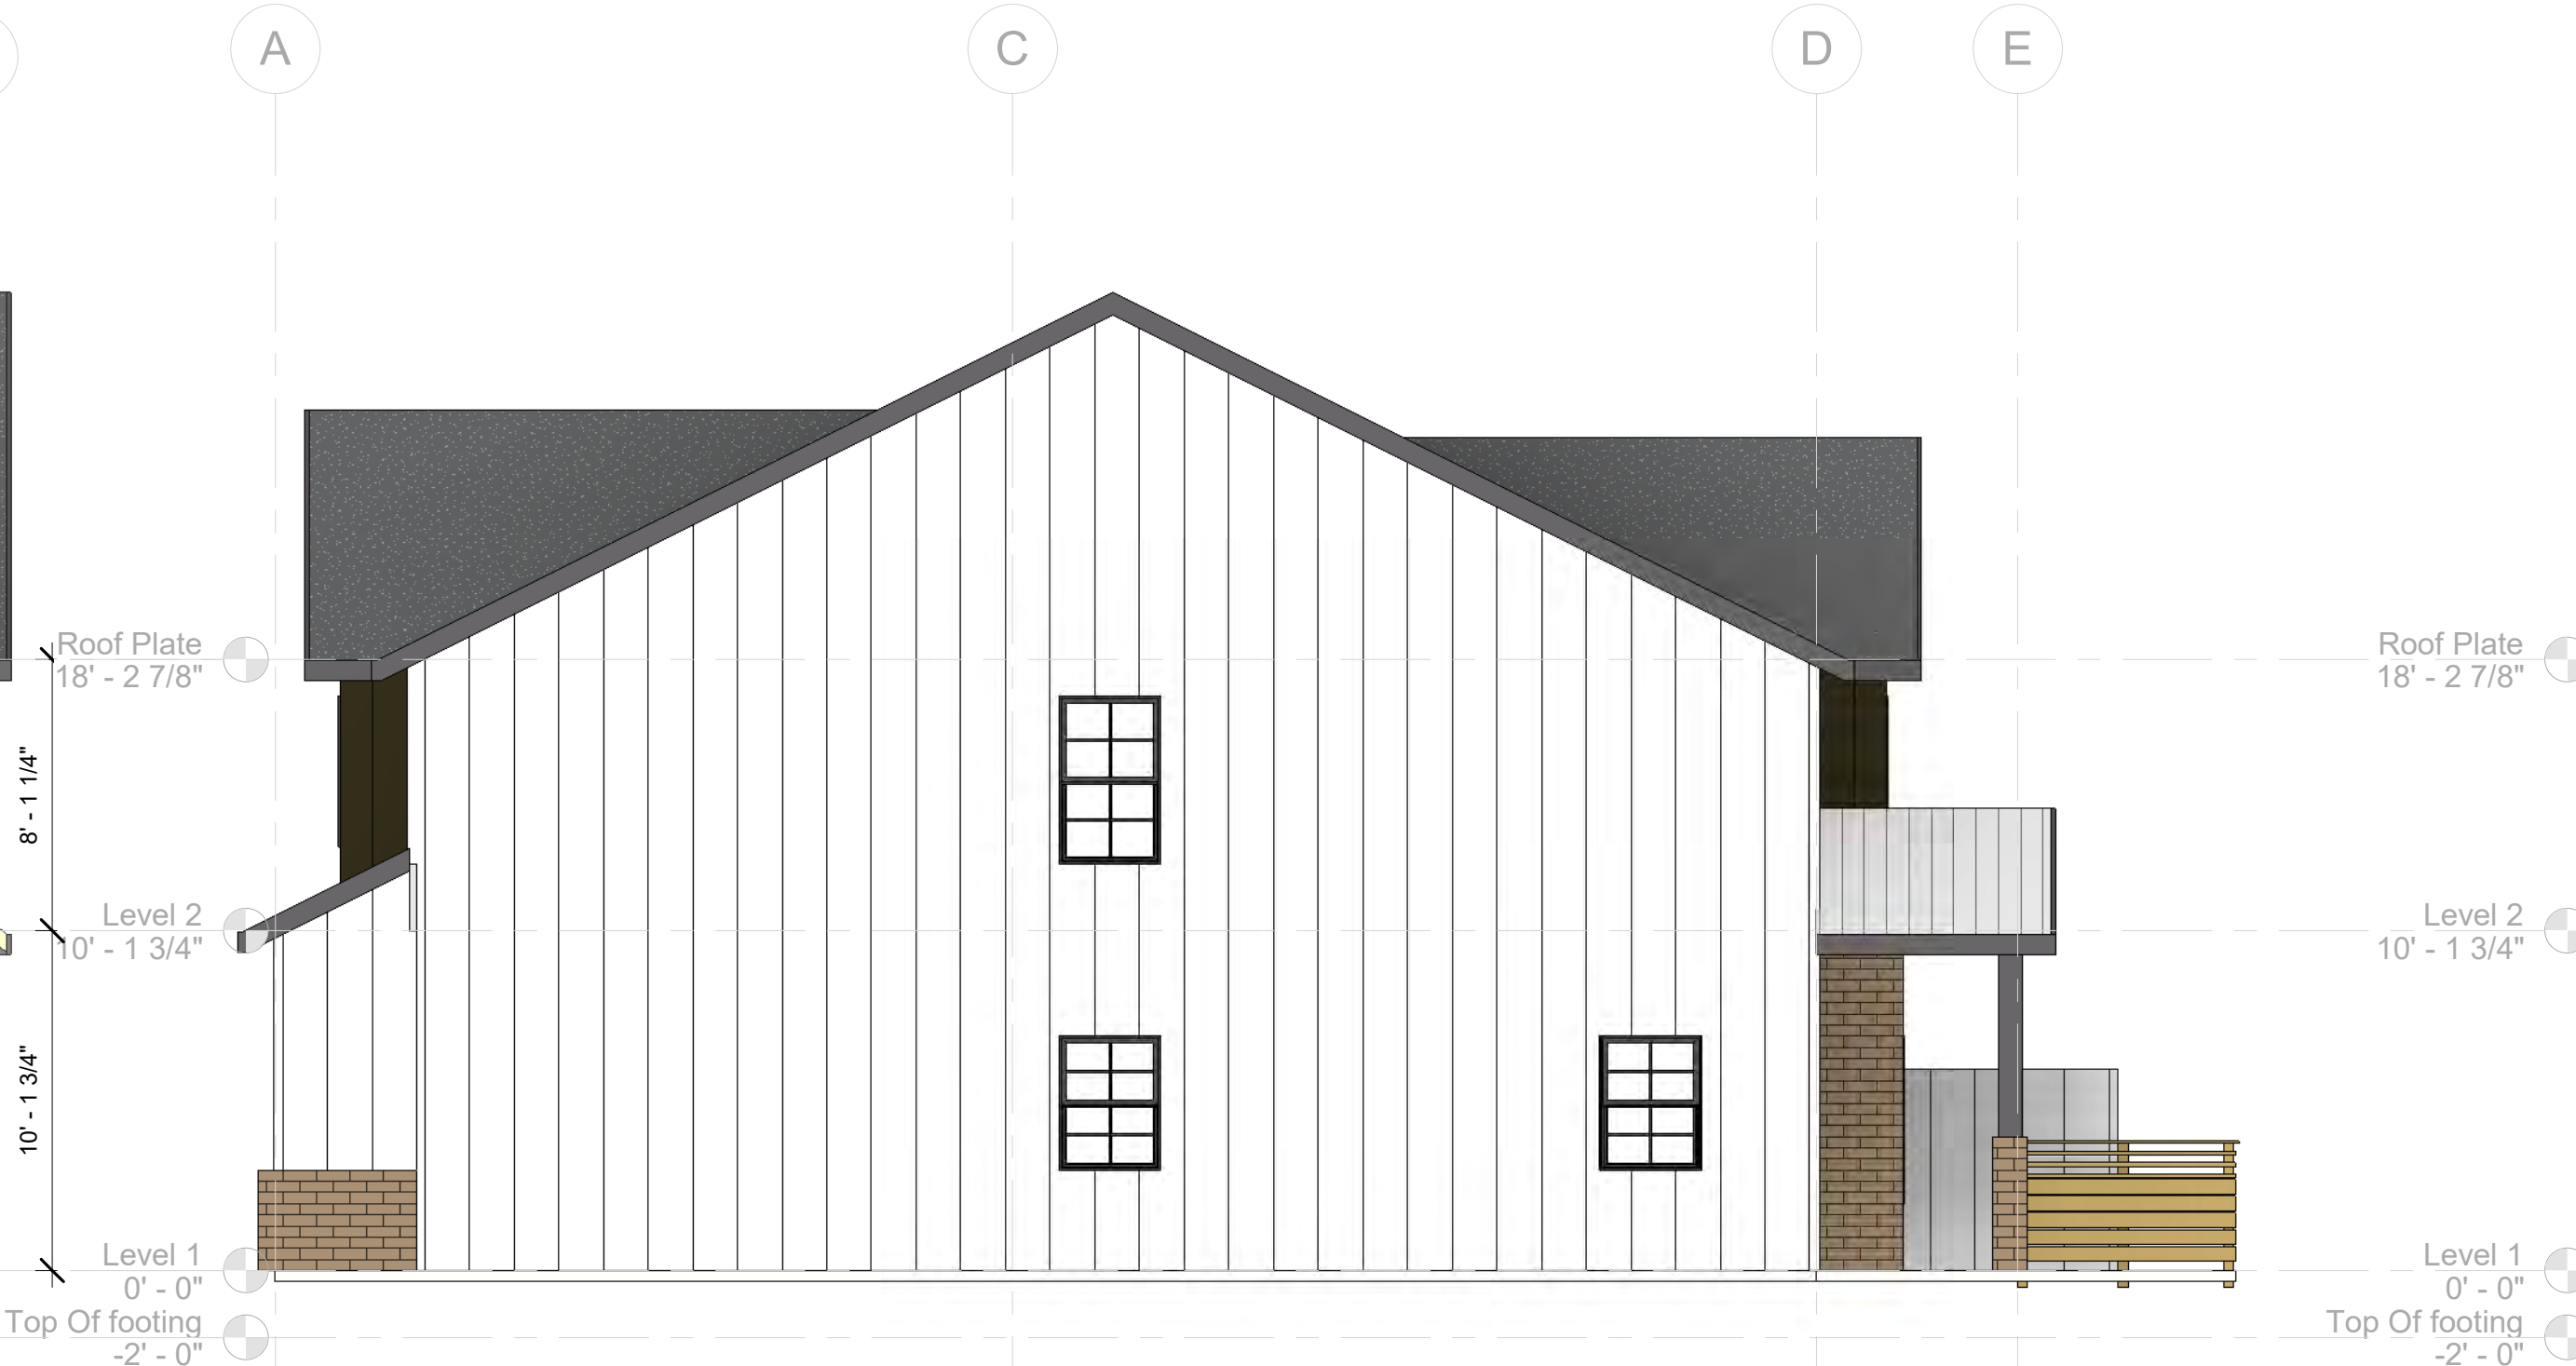

④ Side Elevation 2
3/16" = 1'-0"

I HEREBY CERTIFY THAT THIS DOCUMENT, CONSISTING OF PLANS, DESIGNS AND SPECIFICATIONS WAS PREPARED UNDER MY PERSONAL SUPERVISION AND MEETS THE CURRENT EDITION OF THE IBC/IRC CODE. ALL PLANS & CALCULATIONS MEET THE GENERALLY ACCEPTED STANDARDS OF PRACTICE WITHIN THE STATE OF WASHINGTON. ALL IDEAS, DESIGN AND PLANS INDICATED IN THESE DRAWINGS ARE OWNED AND THE PROPERTY OF TRC ARCHITECTURE. ANY REPRODUCTION OF THESE PLANS MUST HAVE WRITTEN PERMISSION FROM TRC ARCHITECTURE. WRITTEN DIMENSIONS SHALL HAVE PRECEDENT OVER SCALED DIMENSIONS. CONTRACTOR SHALL VERIFY DIMENSIONS IN THE FIELD AND NOTIFY TRC ARCHITECTURE OF ANY VARIATIONS. CONSTRUCTION SHALL CONFORM TO THE CURRENT EDITION OF THE IBC/IRC CODE.




Custom Design For:
Silverhawk Development
2 Story Townhomes

Project number	TRC 22-010
Date	3-2-23
Design by:	RKM
Drawn by:	RKM
Checked by:	RKM


Revision Schedule		
Rev #	Description	Date
1	DISCUSSION SET	

Elevations

A3.0

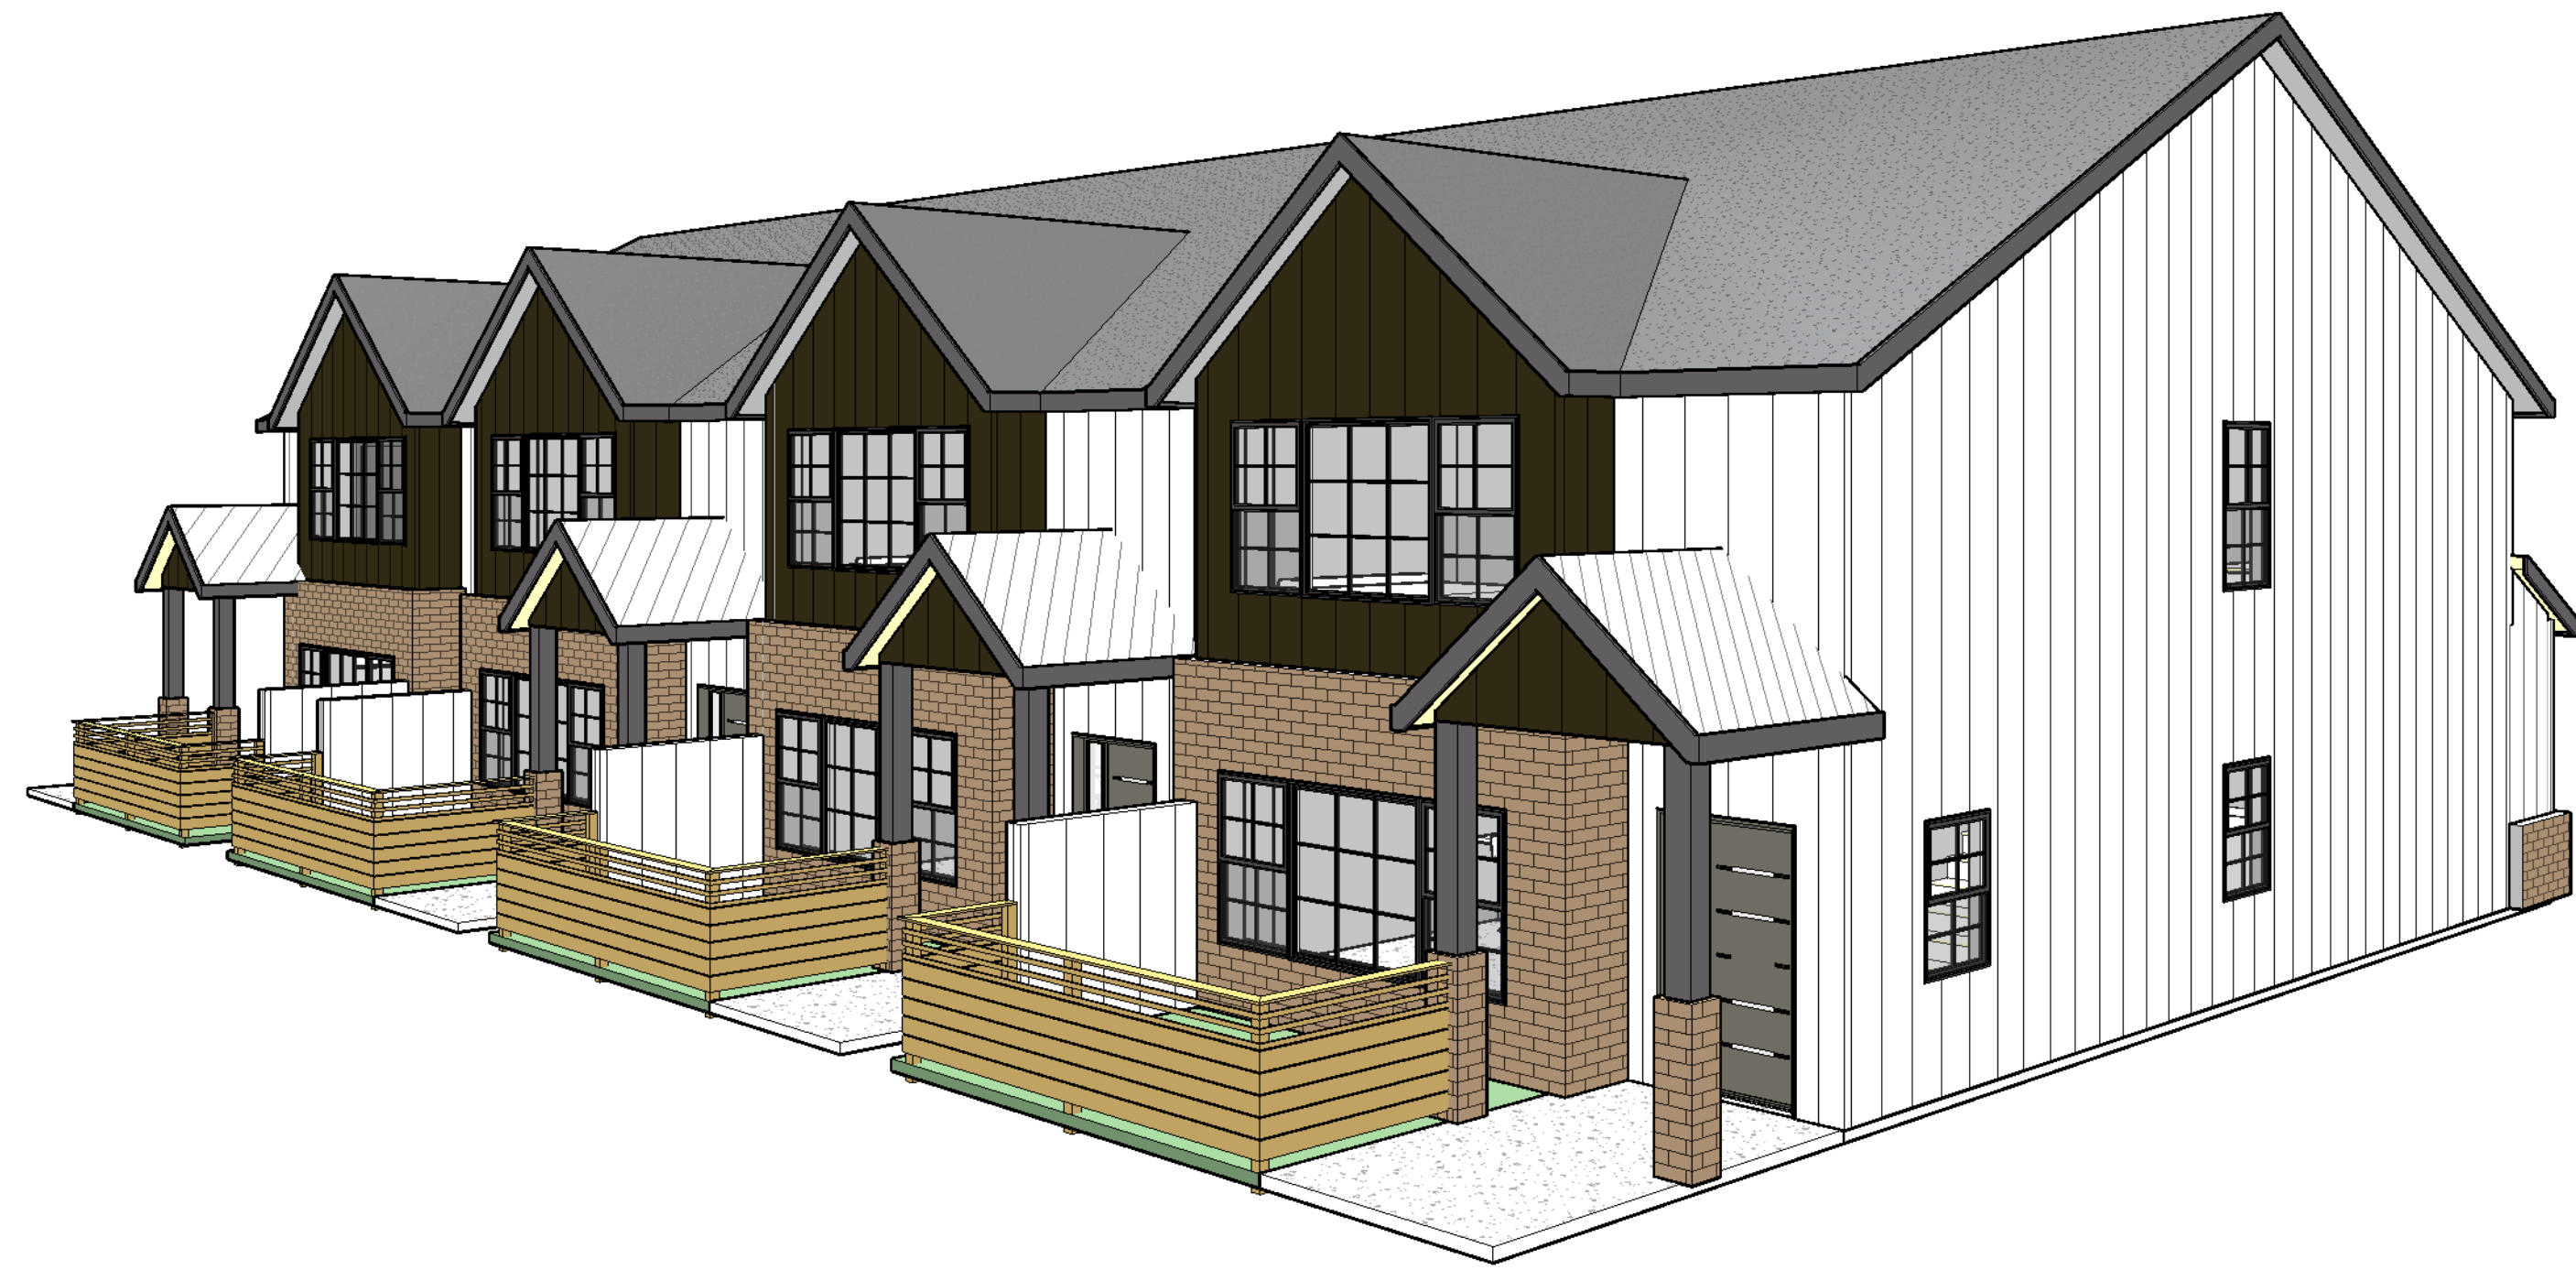

① 3D View 1

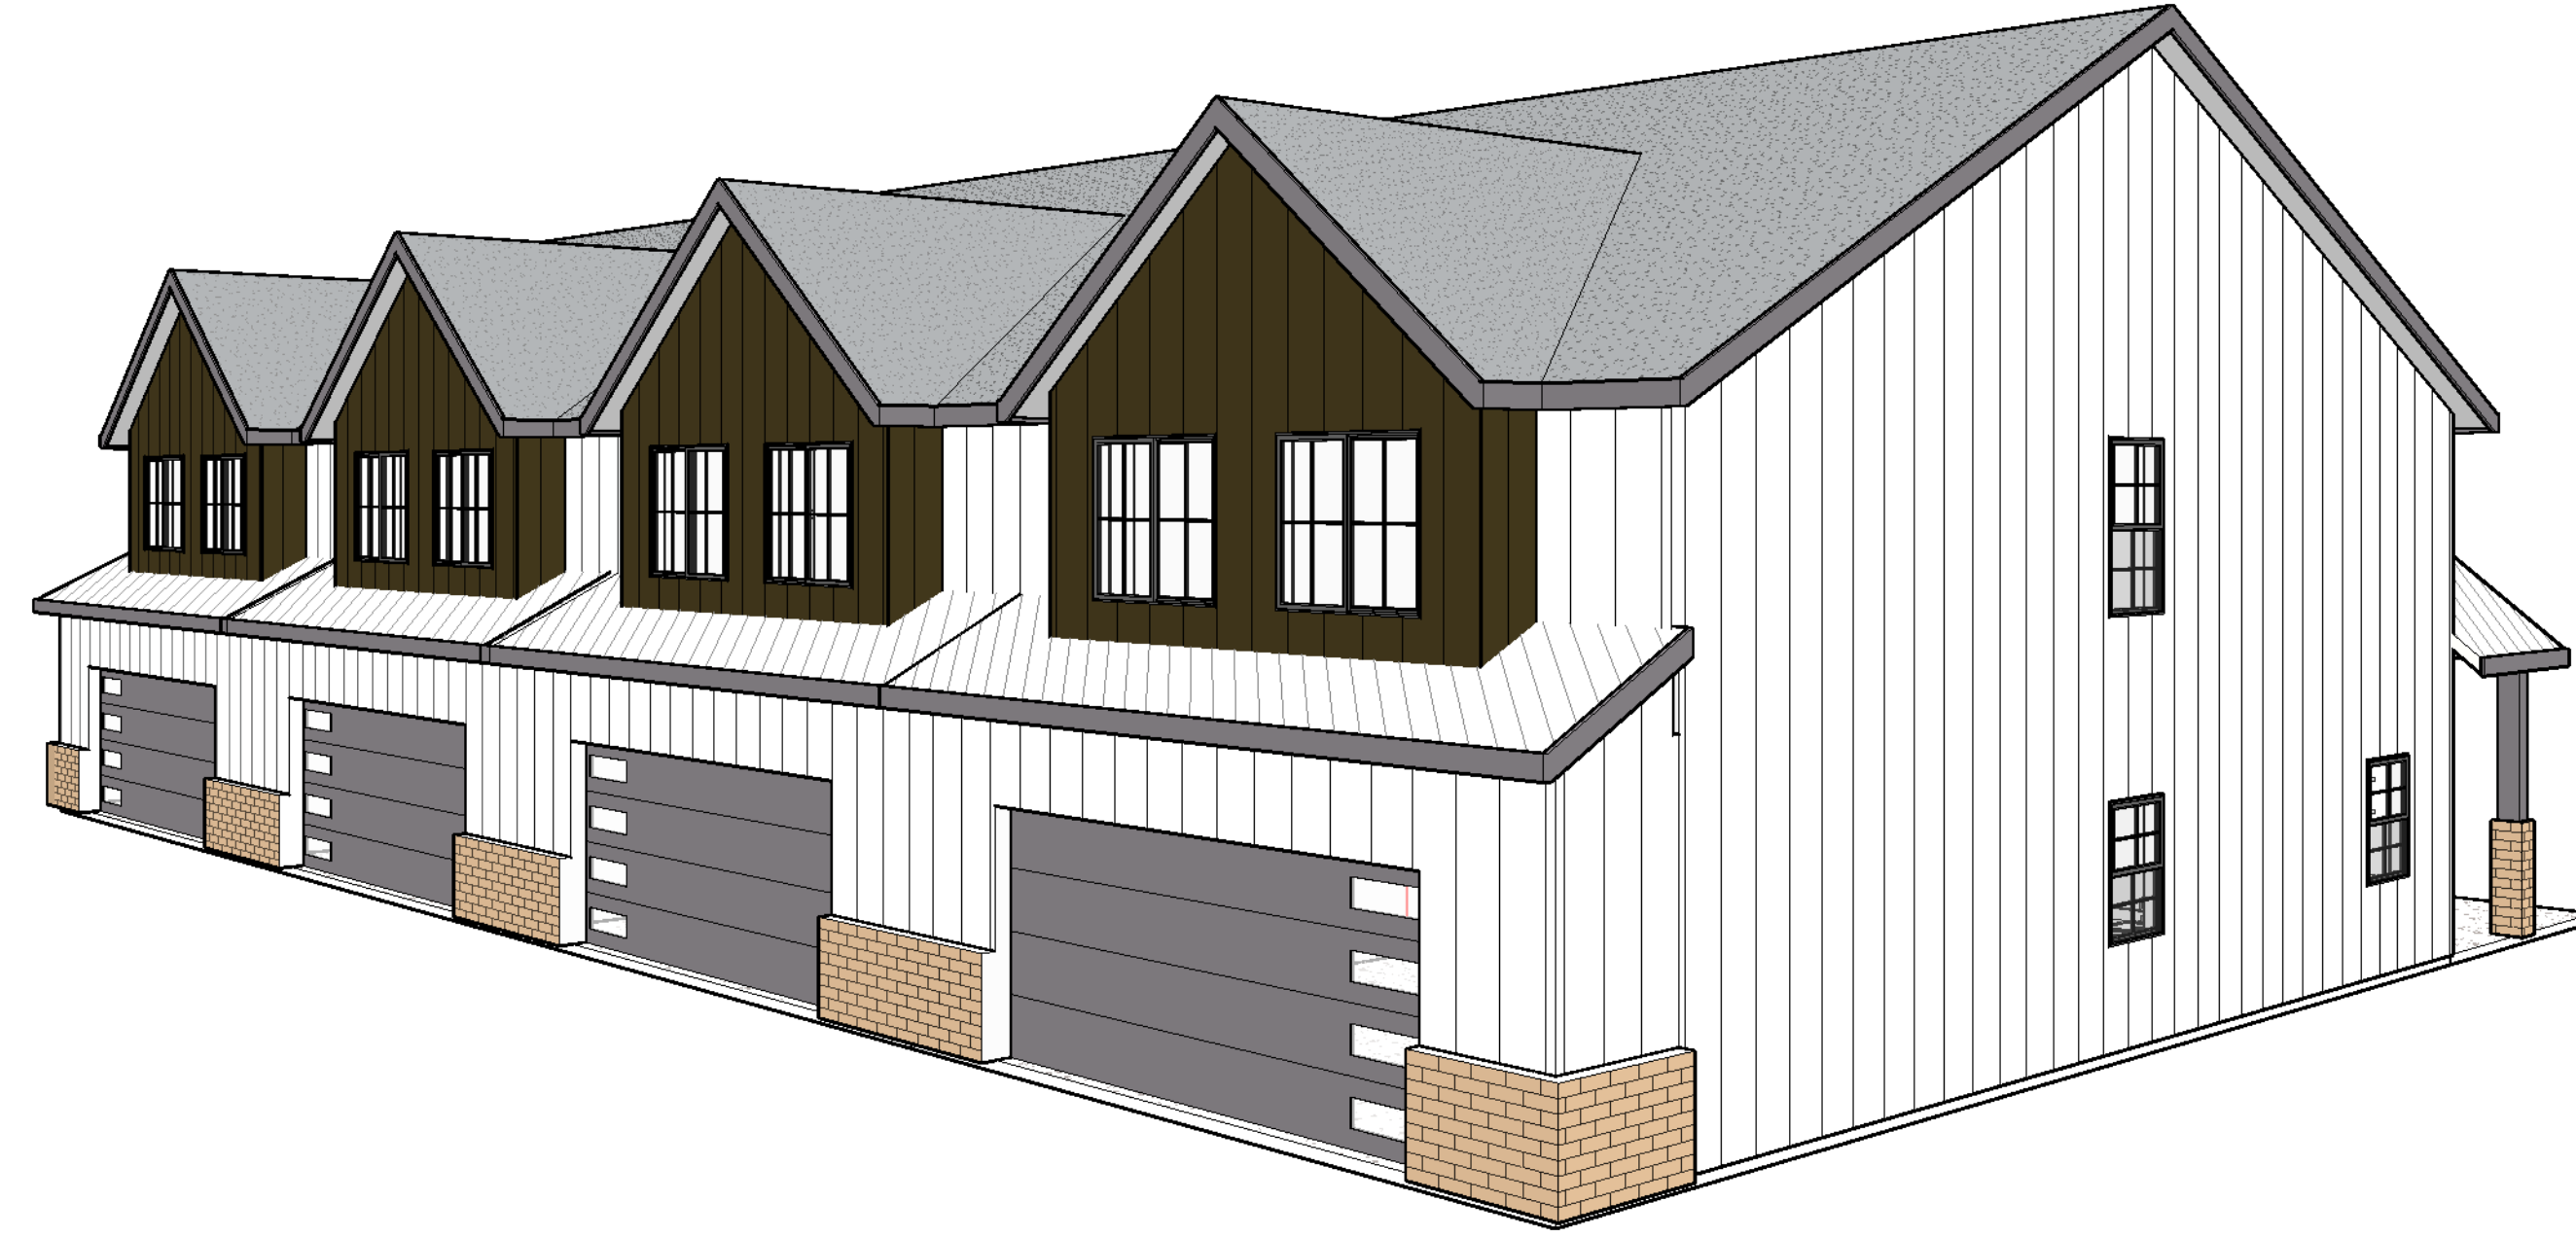

② 3D View 2



③ 3D View 3

I HEREBY CERTIFY THAT THIS DOCUMENT, CONSISTING OF PLANS, DESIGNS AND SPECIFICATIONS WAS PREPARED UNDER MY PERSONAL SUPERVISION AND MEETS THE CURRENT EDITION OF THE IBC/IRC CODE. ALL PLANS & CALCULATIONS MEET THE GENERALLY ACCEPTED STANDARDS OF PRACTICE WITHIN THE STATE OF WASHINGTON. ALL IDEAS, DESIGN AND PLANS INDICATED IN THESE DRAWINGS ARE OWNED AND THE PROPERTY OF TRC ARCHITECTURE. ANY REPRODUCTION OF THESE PLANS MUST HAVE WRITTEN PERMISSION FROM TRC ARCHITECTURE. WRITTEN DIMENSIONS SHALL HAVE PRECEDENT OVER SCALED DIMENSIONS. CONTRACTOR SHALL VERIFY DIMENSIONS IN THE FIELD AND NOTIFY TRC ARCHITECTURE OF ANY VARIATIONS. CONSTRUCTION SHALL CONFORM TO THE CURRENT EDITION OF THE IBC/IRC CODE.




Custom Design For:
Silverhawk Development
2 Story Townhomes

Project number	TRC 22-010
Date	3-2-23
Design by:	RKM
Drawn by:	RKM
Checked by:	RKM


Revision Schedule		
Rev #	Description	Date
1	DISCUSSION SET	

Perspective Views

A3.1

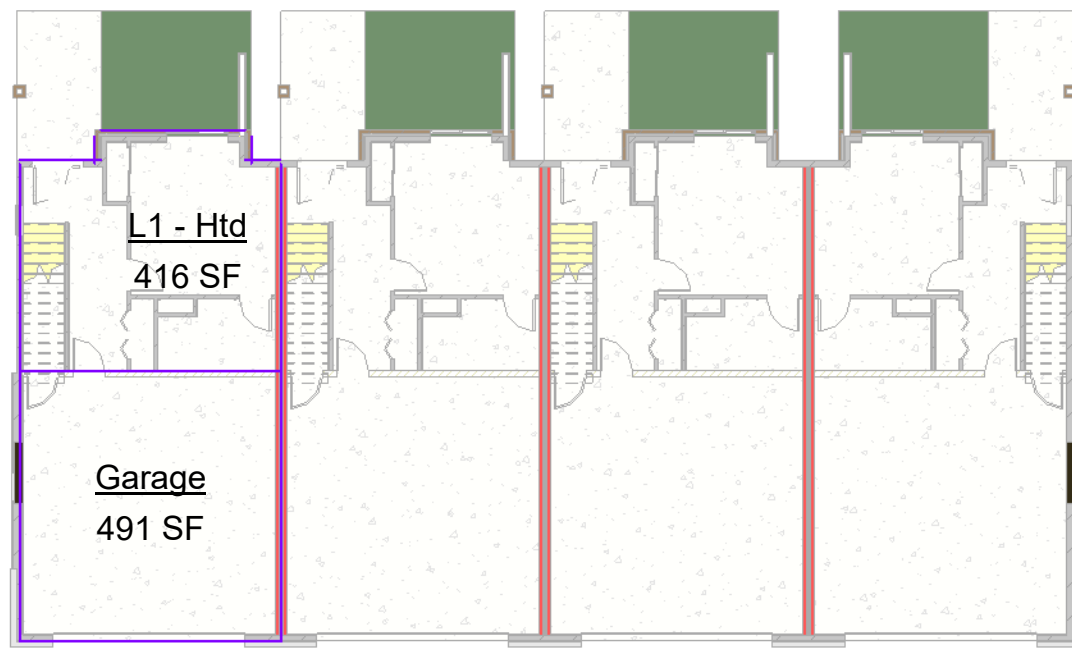

② Level 1 - Area
1/16" = 1'-0"

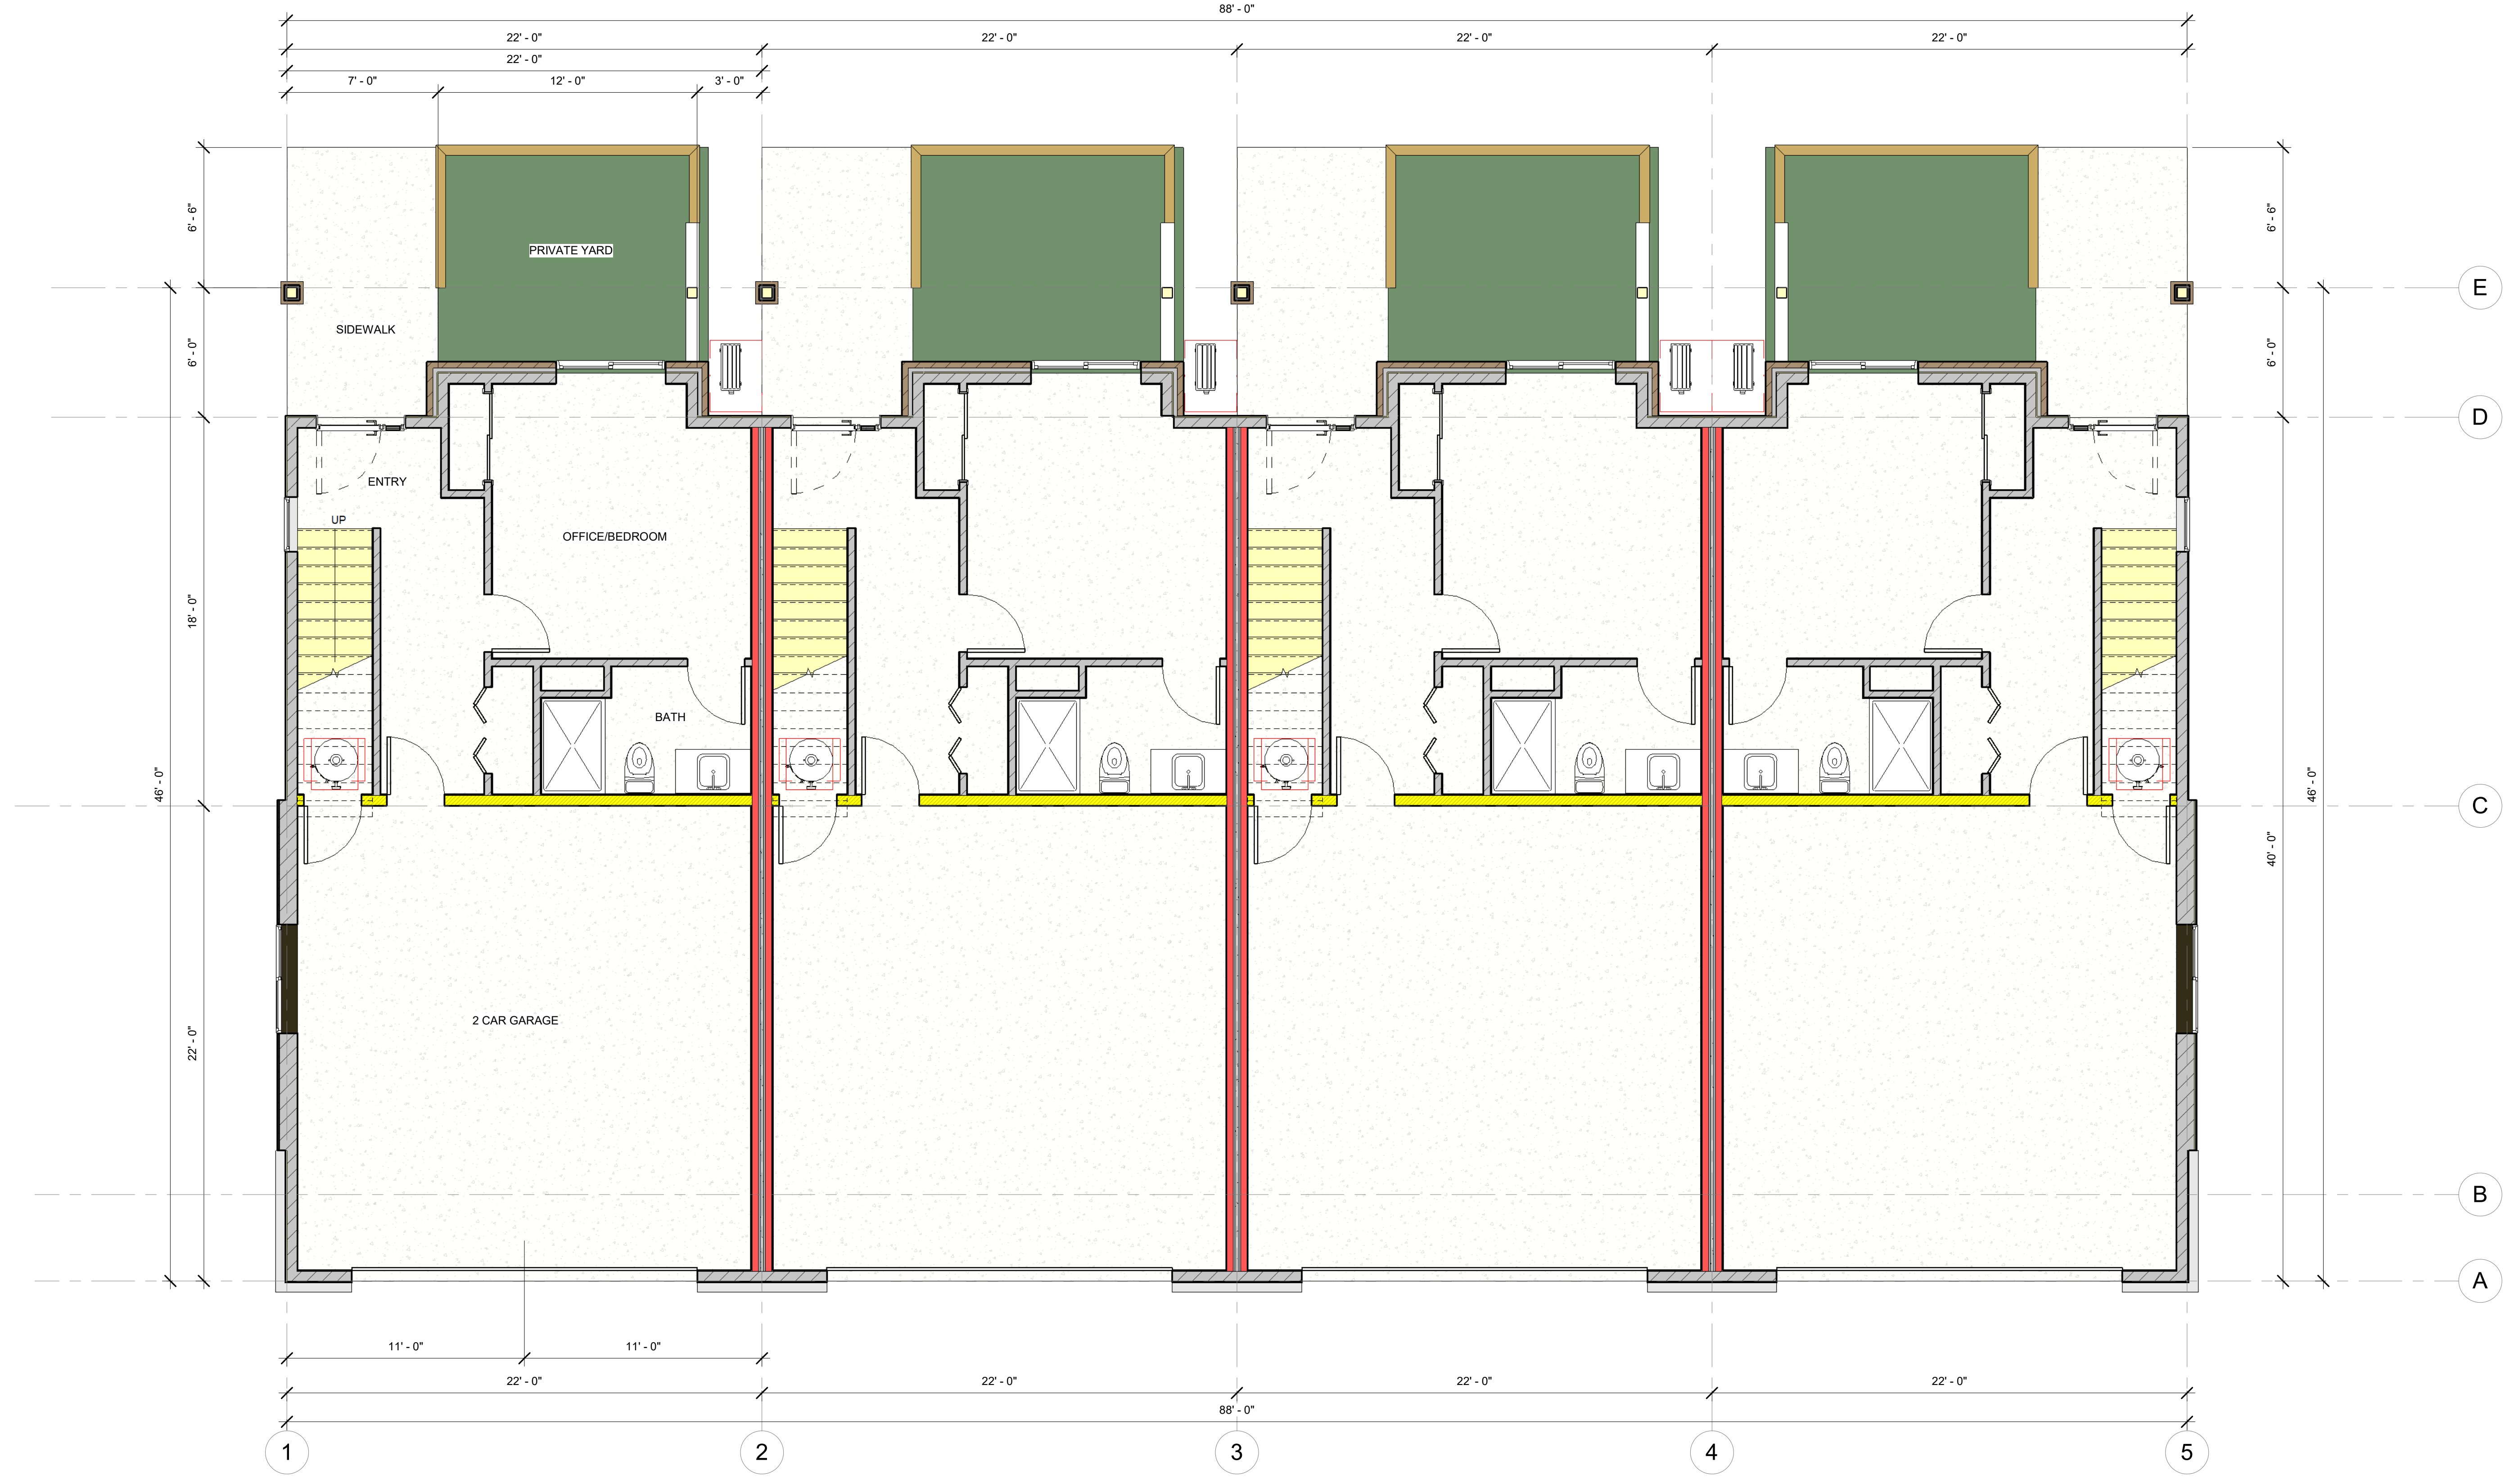

① Level 1 - Garage
1/4" = 1'-0"

I HEREBY CERTIFY THAT THIS DOCUMENT, CONSISTING OF PLANS, DESIGNS AND SPECIFICATIONS WAS PREPARED UNDER MY PERSONAL SUPERVISION AND MEETS THE CURRENT EDITION OF THE IBC/IRC CODE. ALL PLANS & CALCULATIONS MEET THE GENERALLY ACCEPTED STANDARDS OF PRACTICE WITHIN THE STATE OF WASHINGTON. ALL IDEAS, DESIGN AND PLANS INDICATED IN THESE DRAWINGS ARE OWNED AND THE PROPERTY OF TRC ARCHITECTURE. ANY REPRODUCTION OF THESE PLANS MUST HAVE WRITTEN PERMISSION FROM TRC ARCHITECTURE. WRITTEN DIMENSIONS SHALL HAVE PRECEDENT OVER SCALED DIMENSIONS. CONTRACTOR SHALL VERIFY DIMENSIONS IN THE FIELD AND NOTIFY TRC ARCHITECTURE OF ANY VARIATIONS. CONSTRUCTION SHALL CONFORM TO THE CURRENT EDITION OF THE IBC/IRC CODE.

www.trcarchitecture.com
PO Box 1075
Bellingham, WA 98227
360.393.3131




Custom Design For:
Silverhawk Development
3 Story Townhomes


Project number	TRC 22-010
Date	3-2-23
Design by:	RKM, CRF
Drawn by:	RKM, CRF
Checked by:	RKM, CRF

Revision Schedule		
Rev #	Description	Date
1	DISCUSSION SET	

Level 1
-Street
A2.0

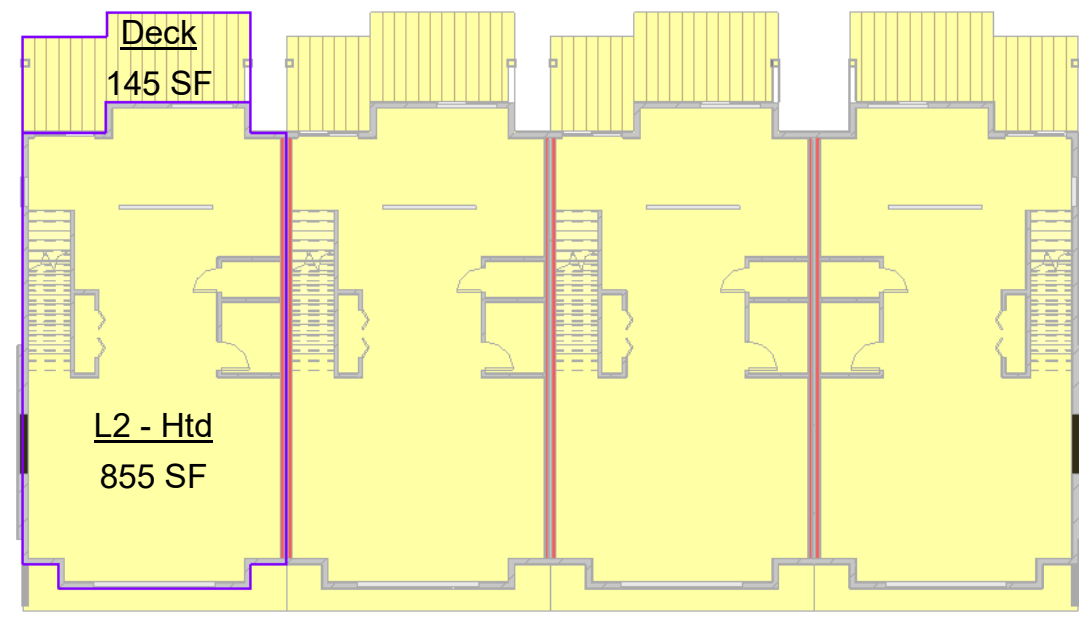

② Level 2 - Area
1/16" = 1'-0"

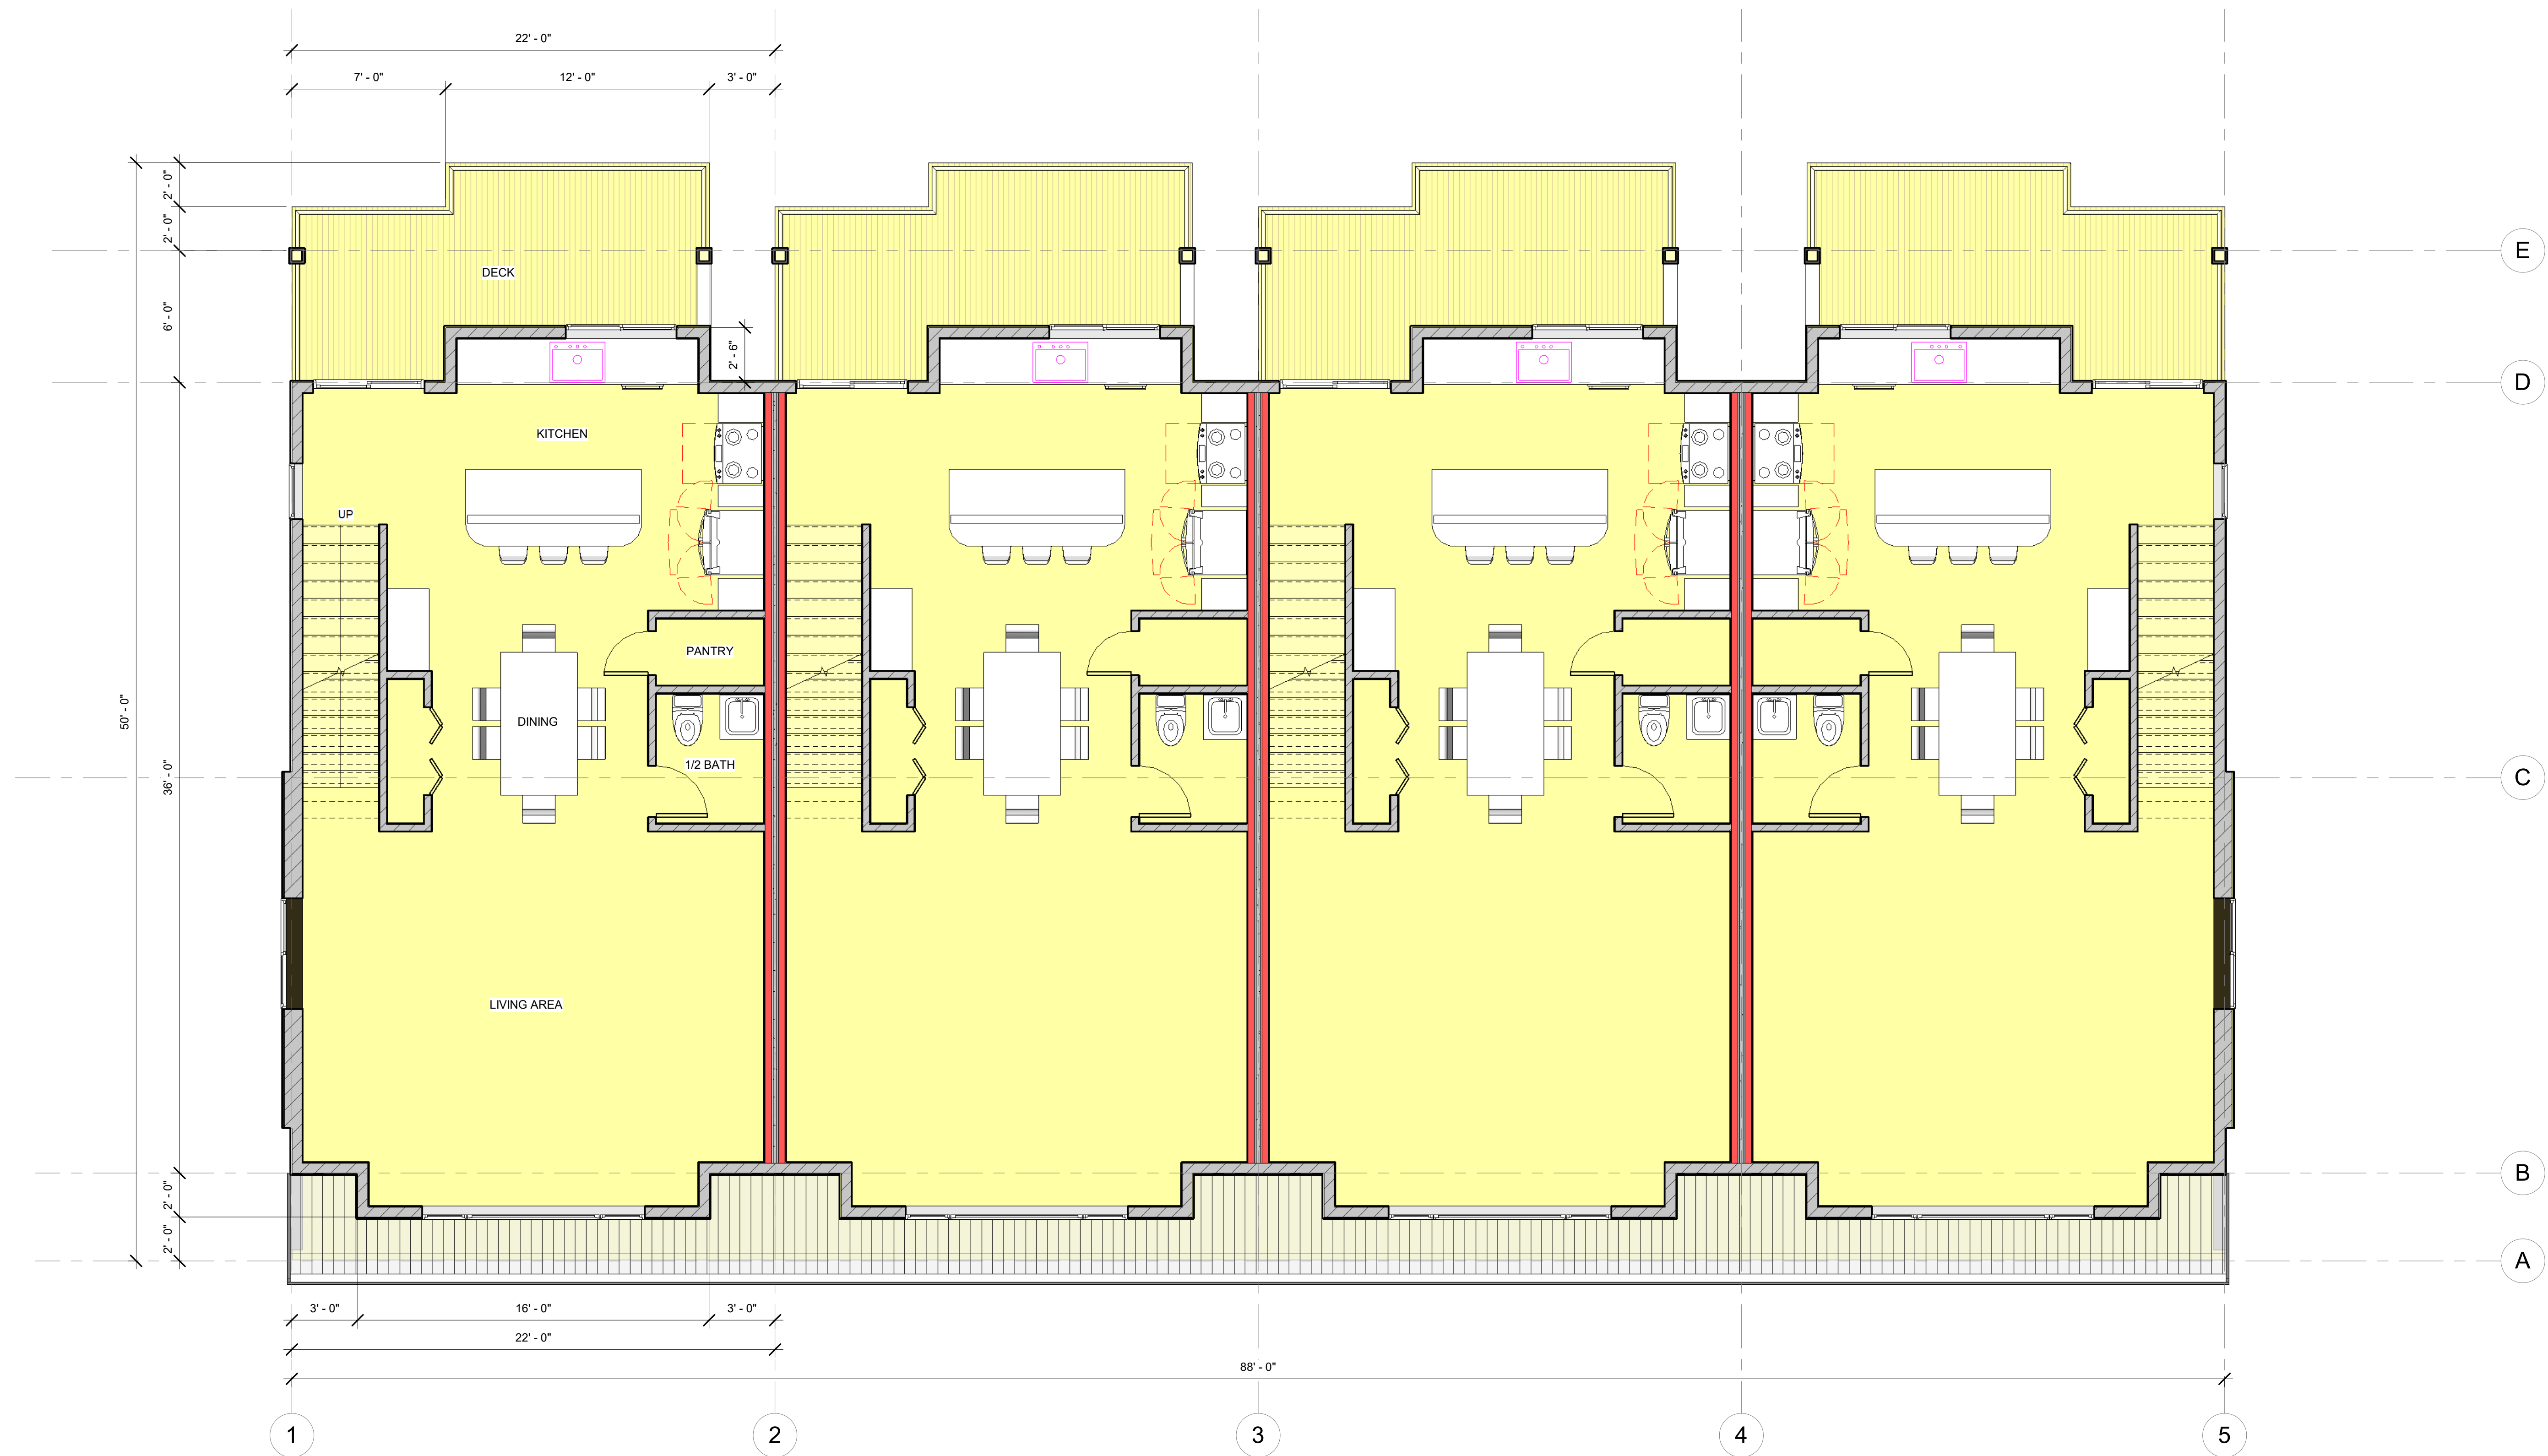

① Level 2
1/4" = 1'-0"

I HEREBY CERTIFY THAT THIS DOCUMENT, CONSISTING OF PLANS, DESIGNS AND SPECIFICATIONS WAS PREPARED UNDER MY PERSONAL SUPERVISION AND MEETS THE CURRENT EDITION OF THE IBC/IRC CODE. ALL PLANS & CALCULATIONS MEET THE GENERALLY ACCEPTED STANDARDS OF PRACTICE WITHIN THE STATE OF WASHINGTON. ALL IDEAS, DESIGN AND PLANS INDICATED IN THESE DRAWINGS ARE OWNED AND THE PROPERTY OF TRC ARCHITECTURE. ANY REPRODUCTION OF THESE PLANS MUST HAVE WRITTEN PERMISSION FROM TRC ARCHITECTURE. WRITTEN DIMENSIONS SHALL HAVE PRECEDENT OVER SCALED DIMENSIONS. CONTRACTOR SHALL VERIFY DIMENSIONS IN THE FIELD AND NOTIFY TRC ARCHITECTURE OF ANY VARIATIONS. CONSTRUCTION SHALL CONFORM TO THE CURRENT EDITION OF THE IBC/IRC CODE.




Custom Design For:
Silverhawk Development
3 Story Townhomes


Project number	TRC 22-010
Date	3-2-23
Design by:	RKM
Drawn by:	RKM
Checked by:	RKM

Revision Schedule		
Rev #	Description	Date
1	DISCUSSION SET	

Level 2
A2.1

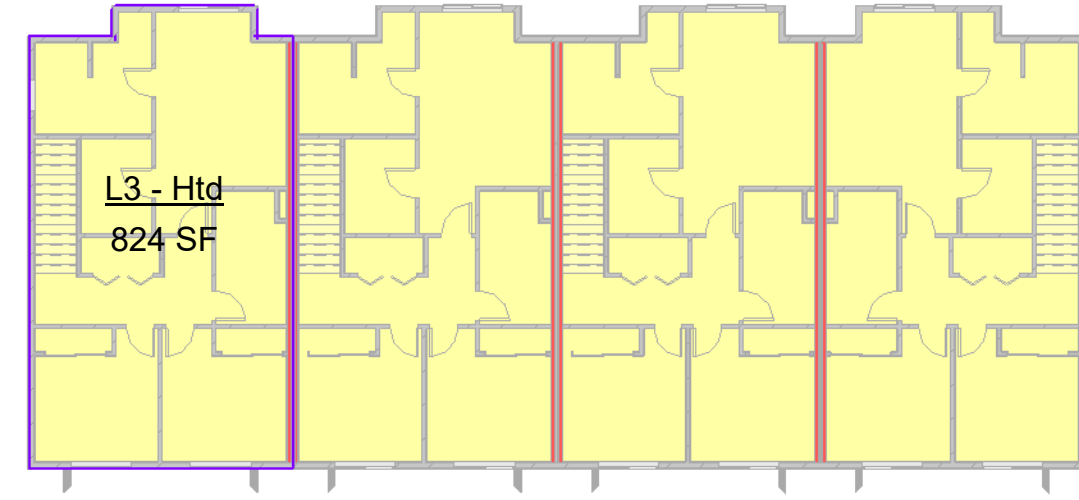

② Level 3 - Area
1/16" = 1'-0"

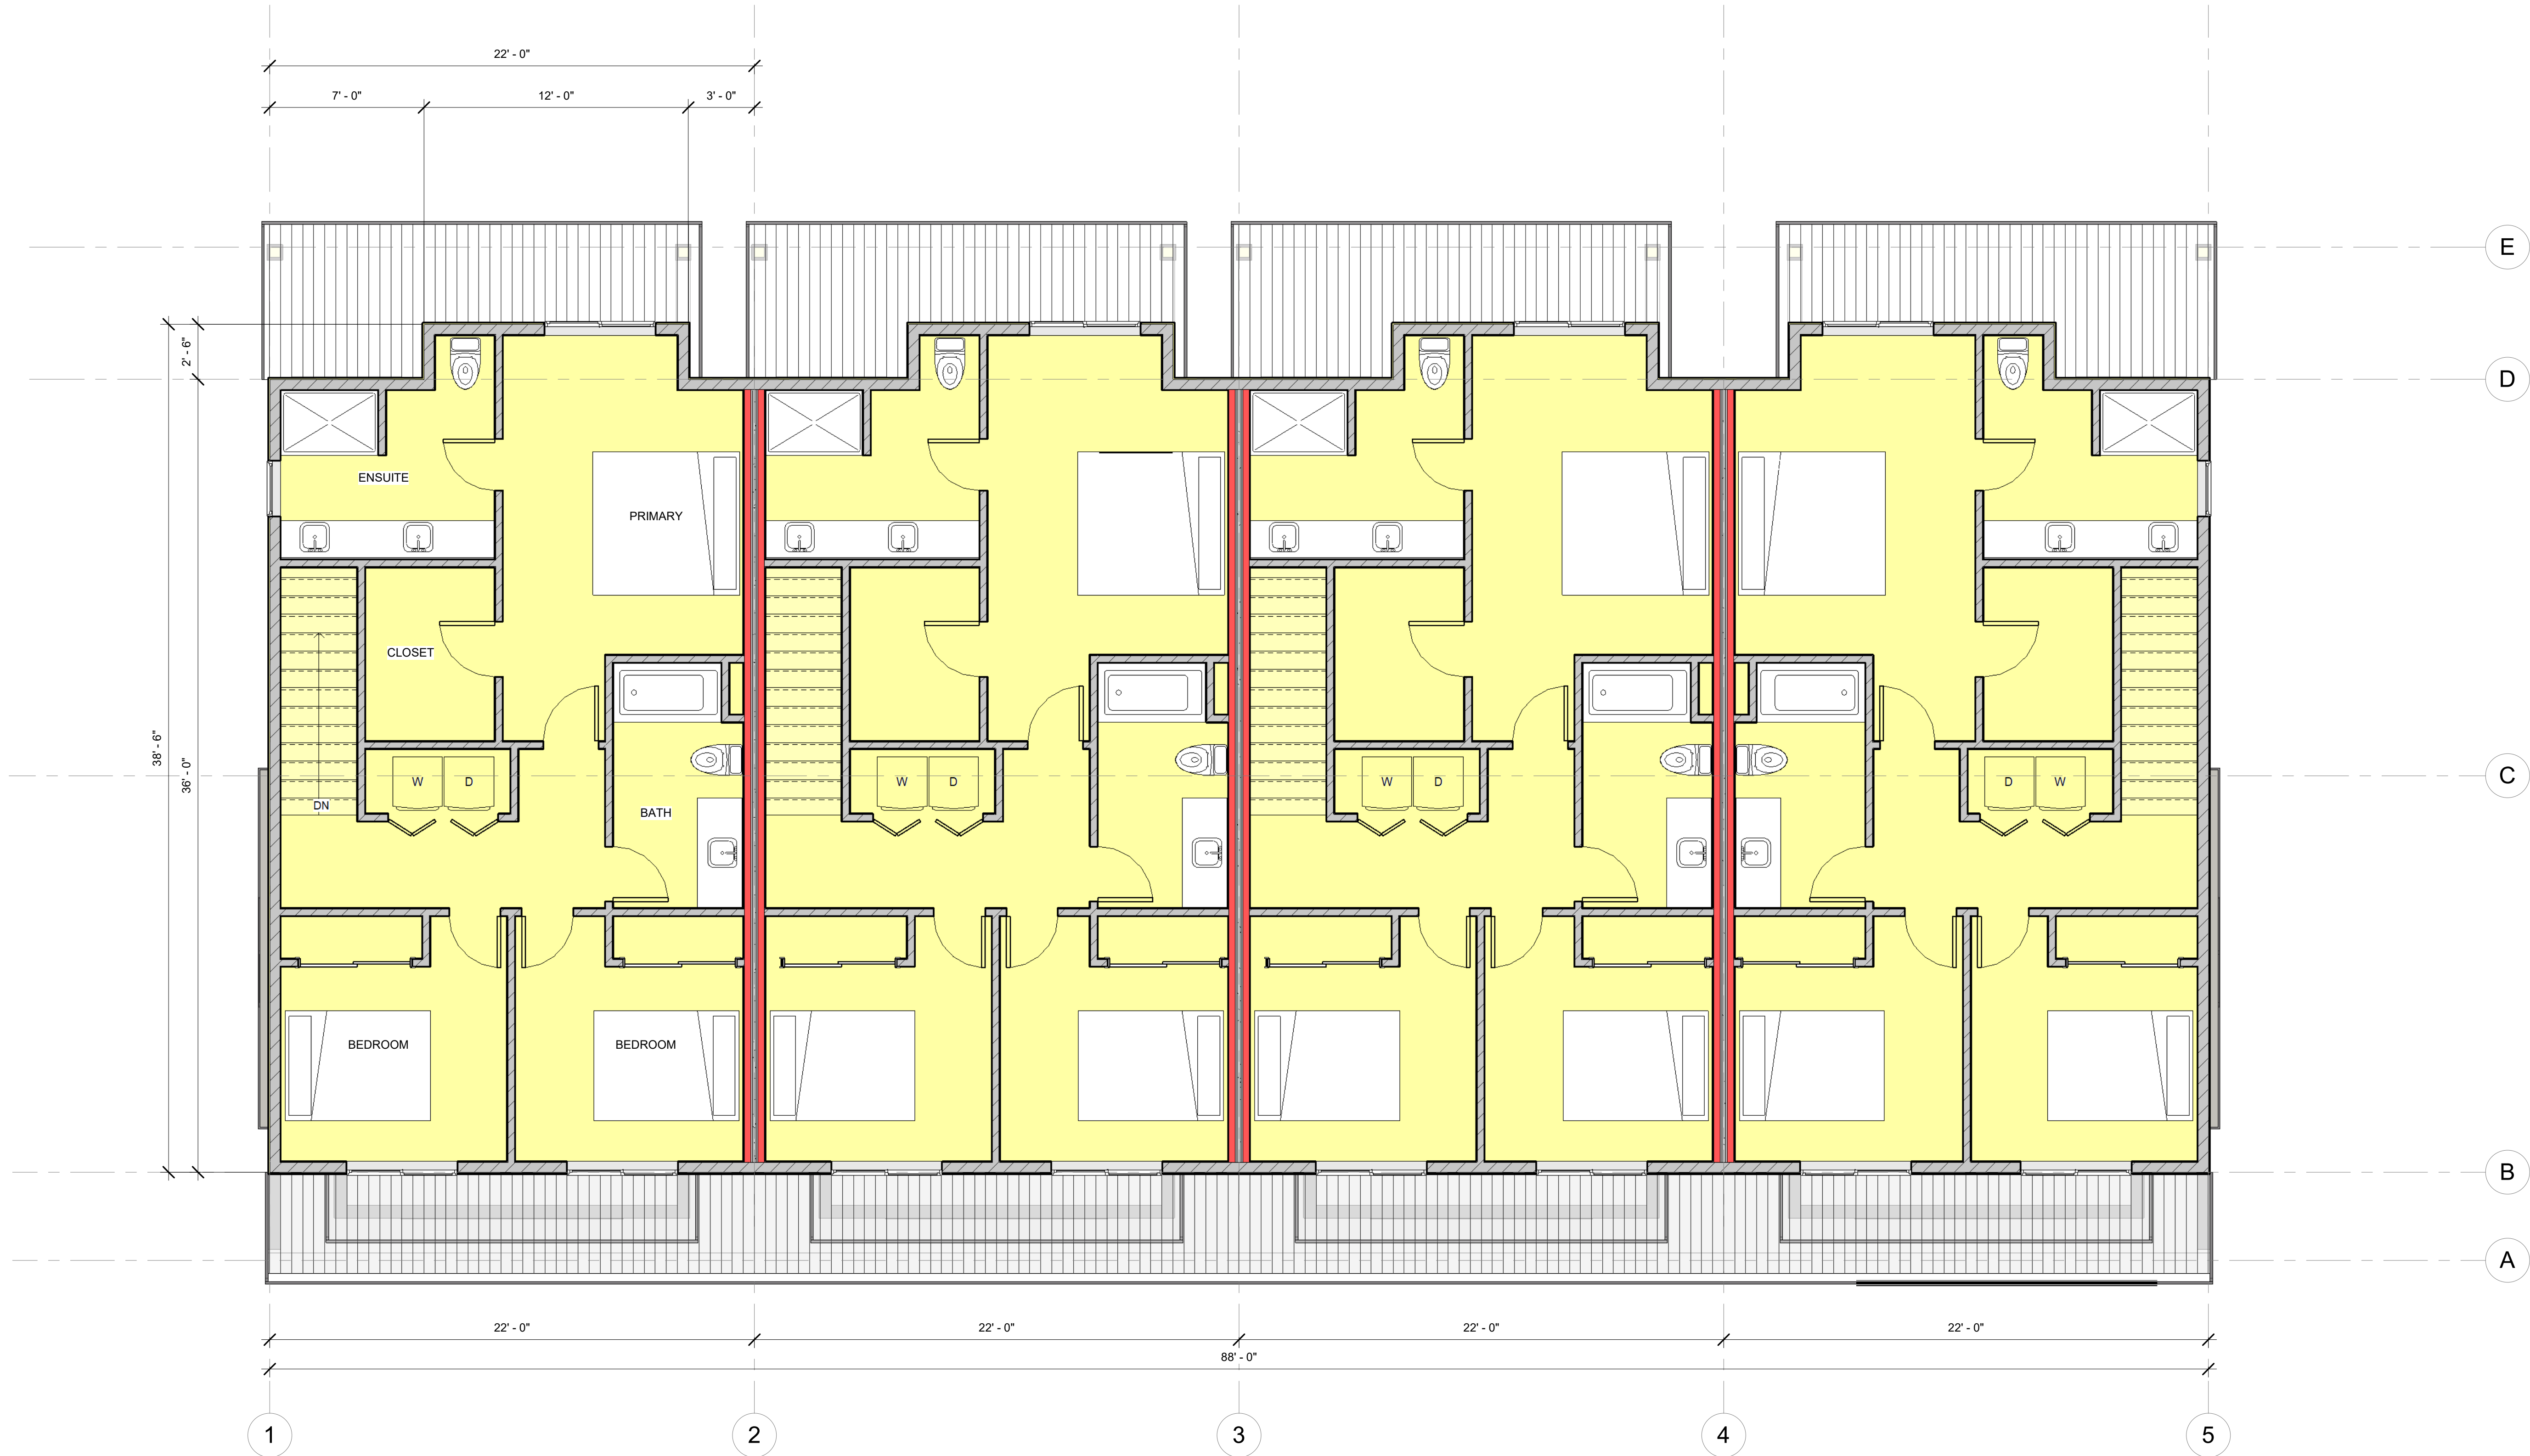

① Level 3
1/4" = 1'-0"

I HEREBY CERTIFY THAT THIS DOCUMENT, CONSISTING OF PLANS, DESIGNS AND SPECIFICATIONS WAS PREPARED UNDER MY PERSONAL SUPERVISION AND MEETS THE CURRENT EDITION OF THE IBC/IRC CODE. ALL PLANS & CALCULATIONS MEET THE GENERALLY ACCEPTED STANDARDS OF PRACTICE WITHIN THE STATE OF WASHINGTON. ALL IDEAS, DESIGN AND PLANS INDICATED IN THESE DRAWINGS ARE OWNED AND THE PROPERTY OF TRC ARCHITECTURE. ANY REPRODUCTION OF THESE PLANS MUST HAVE WRITTEN PERMISSION FROM TRC ARCHITECTURE. WRITTEN DIMENSIONS SHALL HAVE PRECEDENT OVER SCALED DIMENSIONS. CONTRACTOR SHALL VERIFY DIMENSIONS IN THE FIELD AND NOTIFY TRC ARCHITECTURE OF ANY VARIATIONS. CONSTRUCTION SHALL CONFORM TO THE CURRENT EDITION OF THE IBC/IRC CODE.

www.trcarchitecture.com
PO Box 1075
Bellingham, WA 98227
360.393.3131



Custom Design For:
Silverhawk Development
3 Story Townhomes

Project number	TRC 22-010
Date	3-2-23
Design by:	RKM
Drawn by:	RKM
Checked by:	RKM

Revision Schedule		
Rev #	Description	Date
1	DISCUSSION SET	

Level 3
A2.2



② Front Entry Elevation
3/16" = 1'-0"



③ Side Elevation 1
3/16" = 1'-0"



① Rear Garage Elevation
3/16" = 1'-0"



④ Side Elevation 2
3/16" = 1'-0"

I HEREBY CERTIFY THAT THIS DOCUMENT, CONSISTING OF PLANS, DESIGNS AND SPECIFICATIONS WAS PREPARED UNDER MY PERSONAL SUPERVISION AND MEETS THE CURRENT EDITION OF THE IBC/IRC CODE. ALL PLANS & CALCULATIONS MEET THE GENERALLY ACCEPTED STANDARDS OF PRACTICE WITHIN THE STATE OF WASHINGTON. ALL IDEAS, DESIGN AND PLANS INDICATED IN THESE DRAWINGS ARE OWNED AND THE PROPERTY OF TRC ARCHITECTURE. ANY REPRODUCTION OF THESE PLANS MUST HAVE WRITTEN PERMISSION FROM TRC ARCHITECTURE. WRITTEN DIMENSIONS SHALL PRECEDENT OVER SCALED DIMENSIONS. CONTRACTOR SHALL VERIFY DIMENSIONS IN THE FIELD AND NOTIFY TRC ARCHITECTURE OF ANY VARIATIONS. CONSTRUCTION SHALL CONFORM TO THE CURRENT EDITION OF THE IBC/IRC CODE.



Custom Design For:
Silverhawk Development
3 Story Townhomes

Project number	TRC 22-010
Date	3-2-23
Design by:	RKM
Drawn by:	RKM
Checked by:	RKM

Revision Schedule		
Rev #	Description	Date
1	DISCUSSION SET	

Elevations

A3.0



① 3D View 1



② 3D View 2




③ 3D View 3

I HEREBY CERTIFY THAT THIS DOCUMENT, CONSISTING OF PLANS, DESIGNS AND SPECIFICATIONS WAS PREPARED UNDER MY PERSONAL SUPERVISION AND MEETS THE CURRENT EDITION OF THE IBC/IRC CODE. ALL PLANS & CALCULATIONS MEET THE GENERALLY ACCEPTED STANDARDS OF PRACTICE WITHIN THE STATE OF WASHINGTON. ALL IDEAS, DESIGN AND PLANS INDICATED IN THESE DRAWINGS ARE OWNED AND THE PROPERTY OF TRC ARCHITECTURE. ANY REPRODUCTION OF THESE PLANS MUST HAVE WRITTEN PERMISSION FROM TRC ARCHITECTURE. WRITTEN DIMENSIONS SHALL HAVE PRECEDENT OVER SCALED DIMENSIONS. CONTRACTOR SHALL VERIFY DIMENSIONS IN THE FIELD AND NOTIFY TRC ARCHITECTURE OF ANY VARIATIONS. CONSTRUCTION SHALL CONFORM TO THE CURRENT EDITION OF THE IBC/IRC CODE.



www.trcarchitecture.com
PO Box 1075
Bellingham, WA 98227
360.393.3131

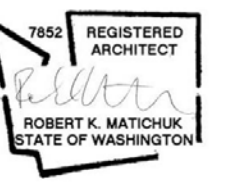


Custom Design For:
Silverhawk Development
3 Story Townhomes

Project number	TRC 22-010
Date	3-2-23
Design by:	RKM
Drawn by:	RKM
Checked by:	RKM


Revision Schedule		
Rev #	Description	Date
1	DISCUSSION SET	

Perspective Views

A3.1

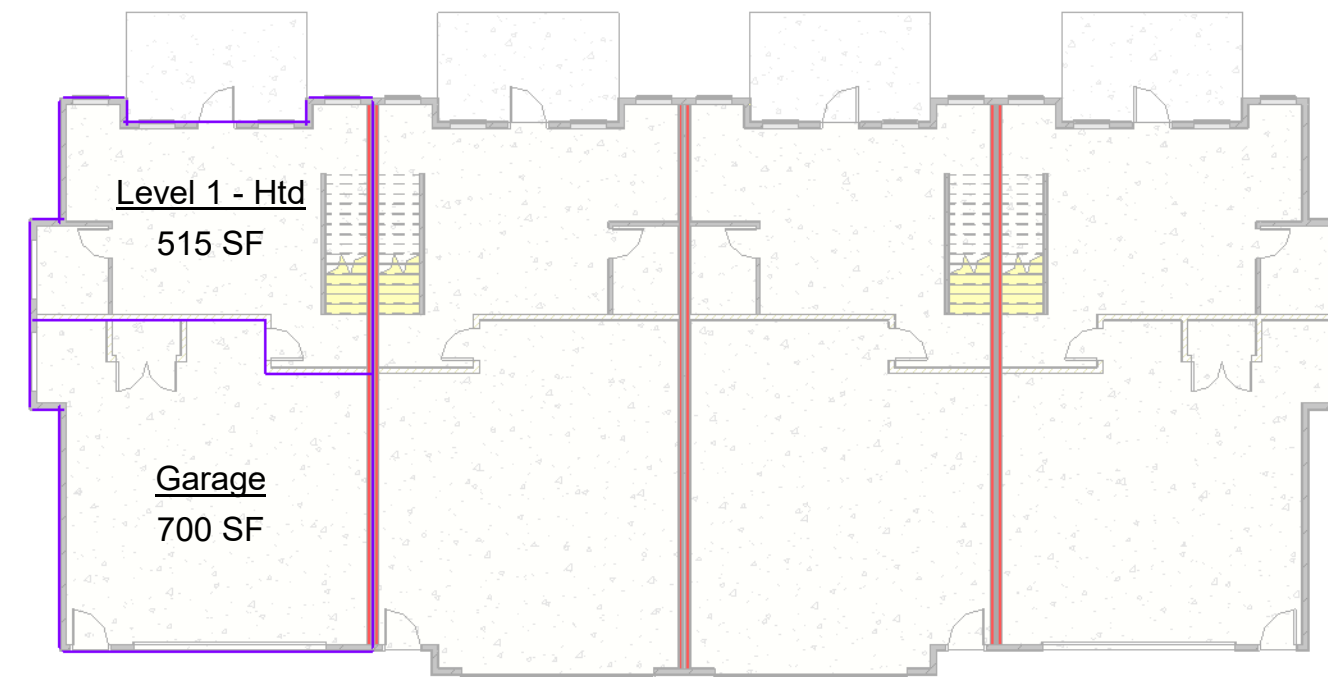

② Level 1
1/16" = 1'-0"

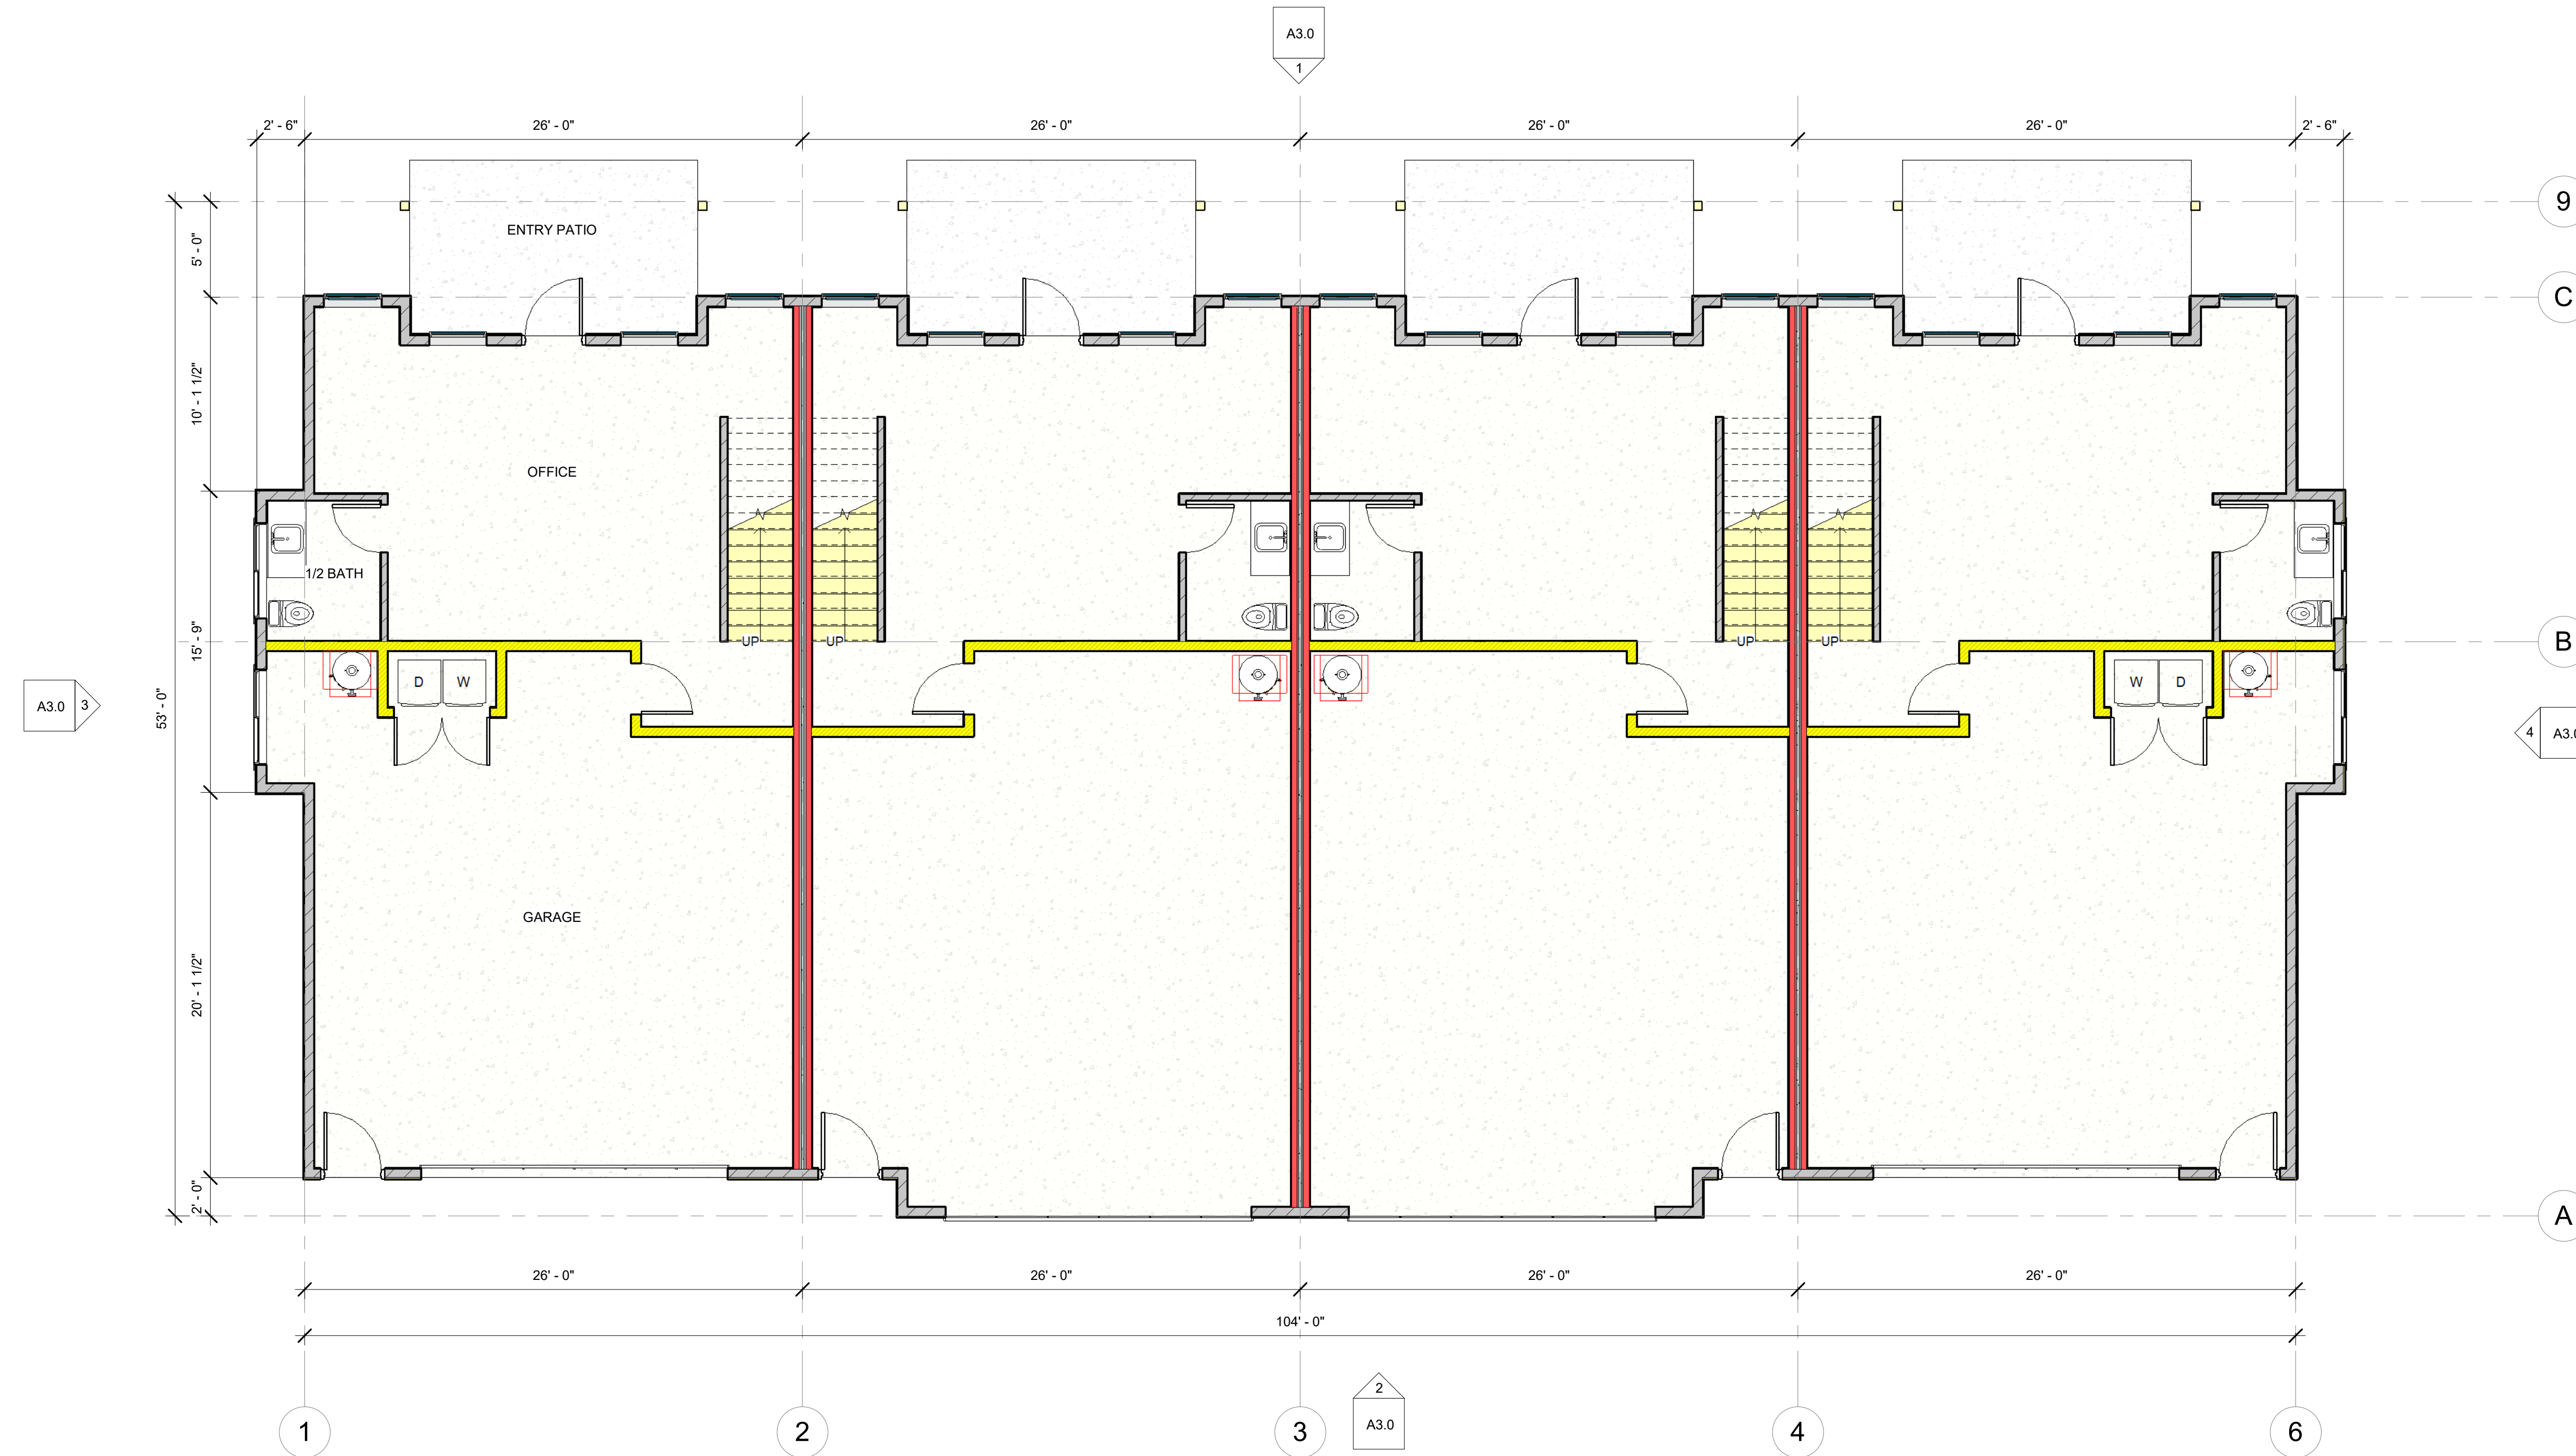

① Level 1 - Garage
3/16" = 1'-0"

I HEREBY CERTIFY THAT THIS DOCUMENT, CONSISTING OF PLANS, DESIGNS AND SPECIFICATIONS WAS PREPARED UNDER MY PERSONAL SUPERVISION AND MEETS THE CURRENT EDITION OF THE IBC/IRC CODE. ALL PLANS & CALCULATIONS MEET THE GENERALLY ACCEPTED STANDARDS OF PRACTICE WITHIN THE STATE OF WASHINGTON. ALL IDEAS, DESIGN AND PLANS INDICATED IN THESE DRAWINGS ARE OWNED AND THE PROPERTY OF TRC ARCHITECTURE. ANY REPRODUCTION OF THESE PLANS MUST HAVE WRITTEN PERMISSION FROM TRC ARCHITECTURE. WRITTEN DIMENSIONS SHALL HAVE PRECEDENT OVER SCALED DIMENSIONS. CONTRACTOR SHALL VERIFY DIMENSIONS IN THE FIELD AND NOTIFY TRC ARCHITECTURE OF ANY VARIATIONS. CONSTRUCTION SHALL CONFORM TO THE CURRENT EDITION OF THE IBC/IRC CODE.




Custom Design For:
Silverhawk Development
Live Work Units


Project number	TRC 23-003
Date	3-2-23
Design by:	RKM
Drawn by:	RKM
Checked by:	RKM

Revision Schedule		
Rev #	Description	Date
1	DISCUSSION SET	

Level 1
A2.0

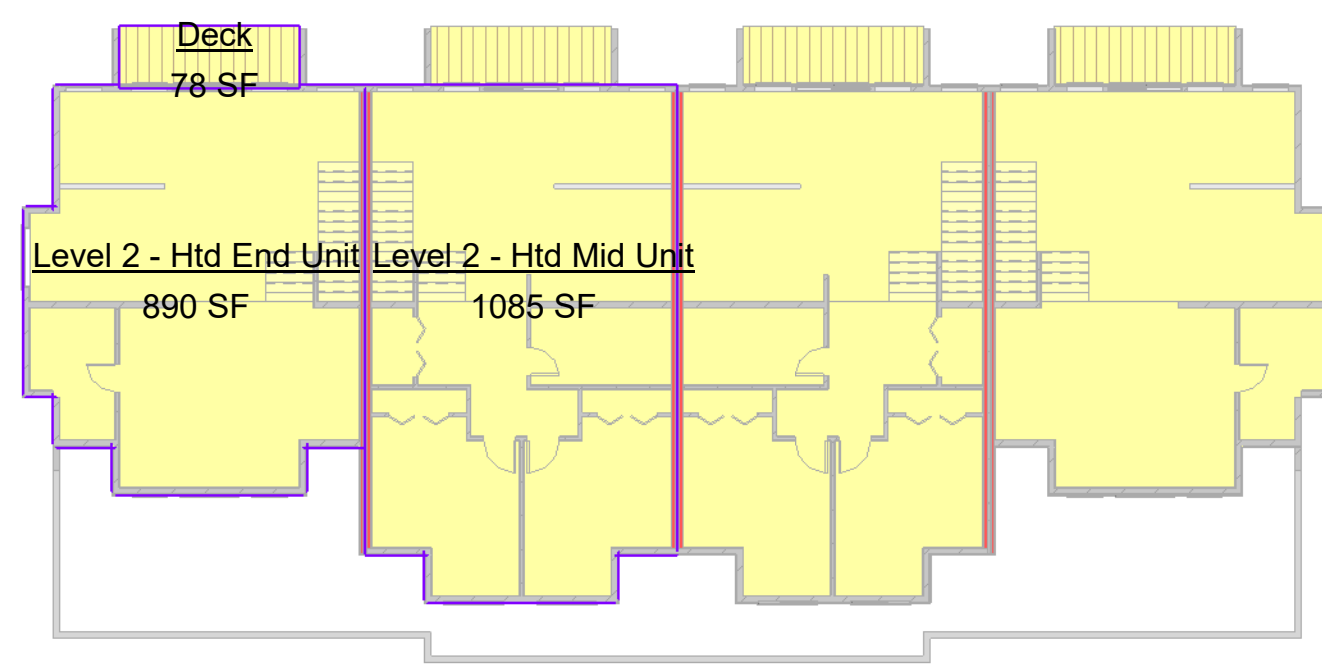

② Level 2
1/16" = 1'-0"

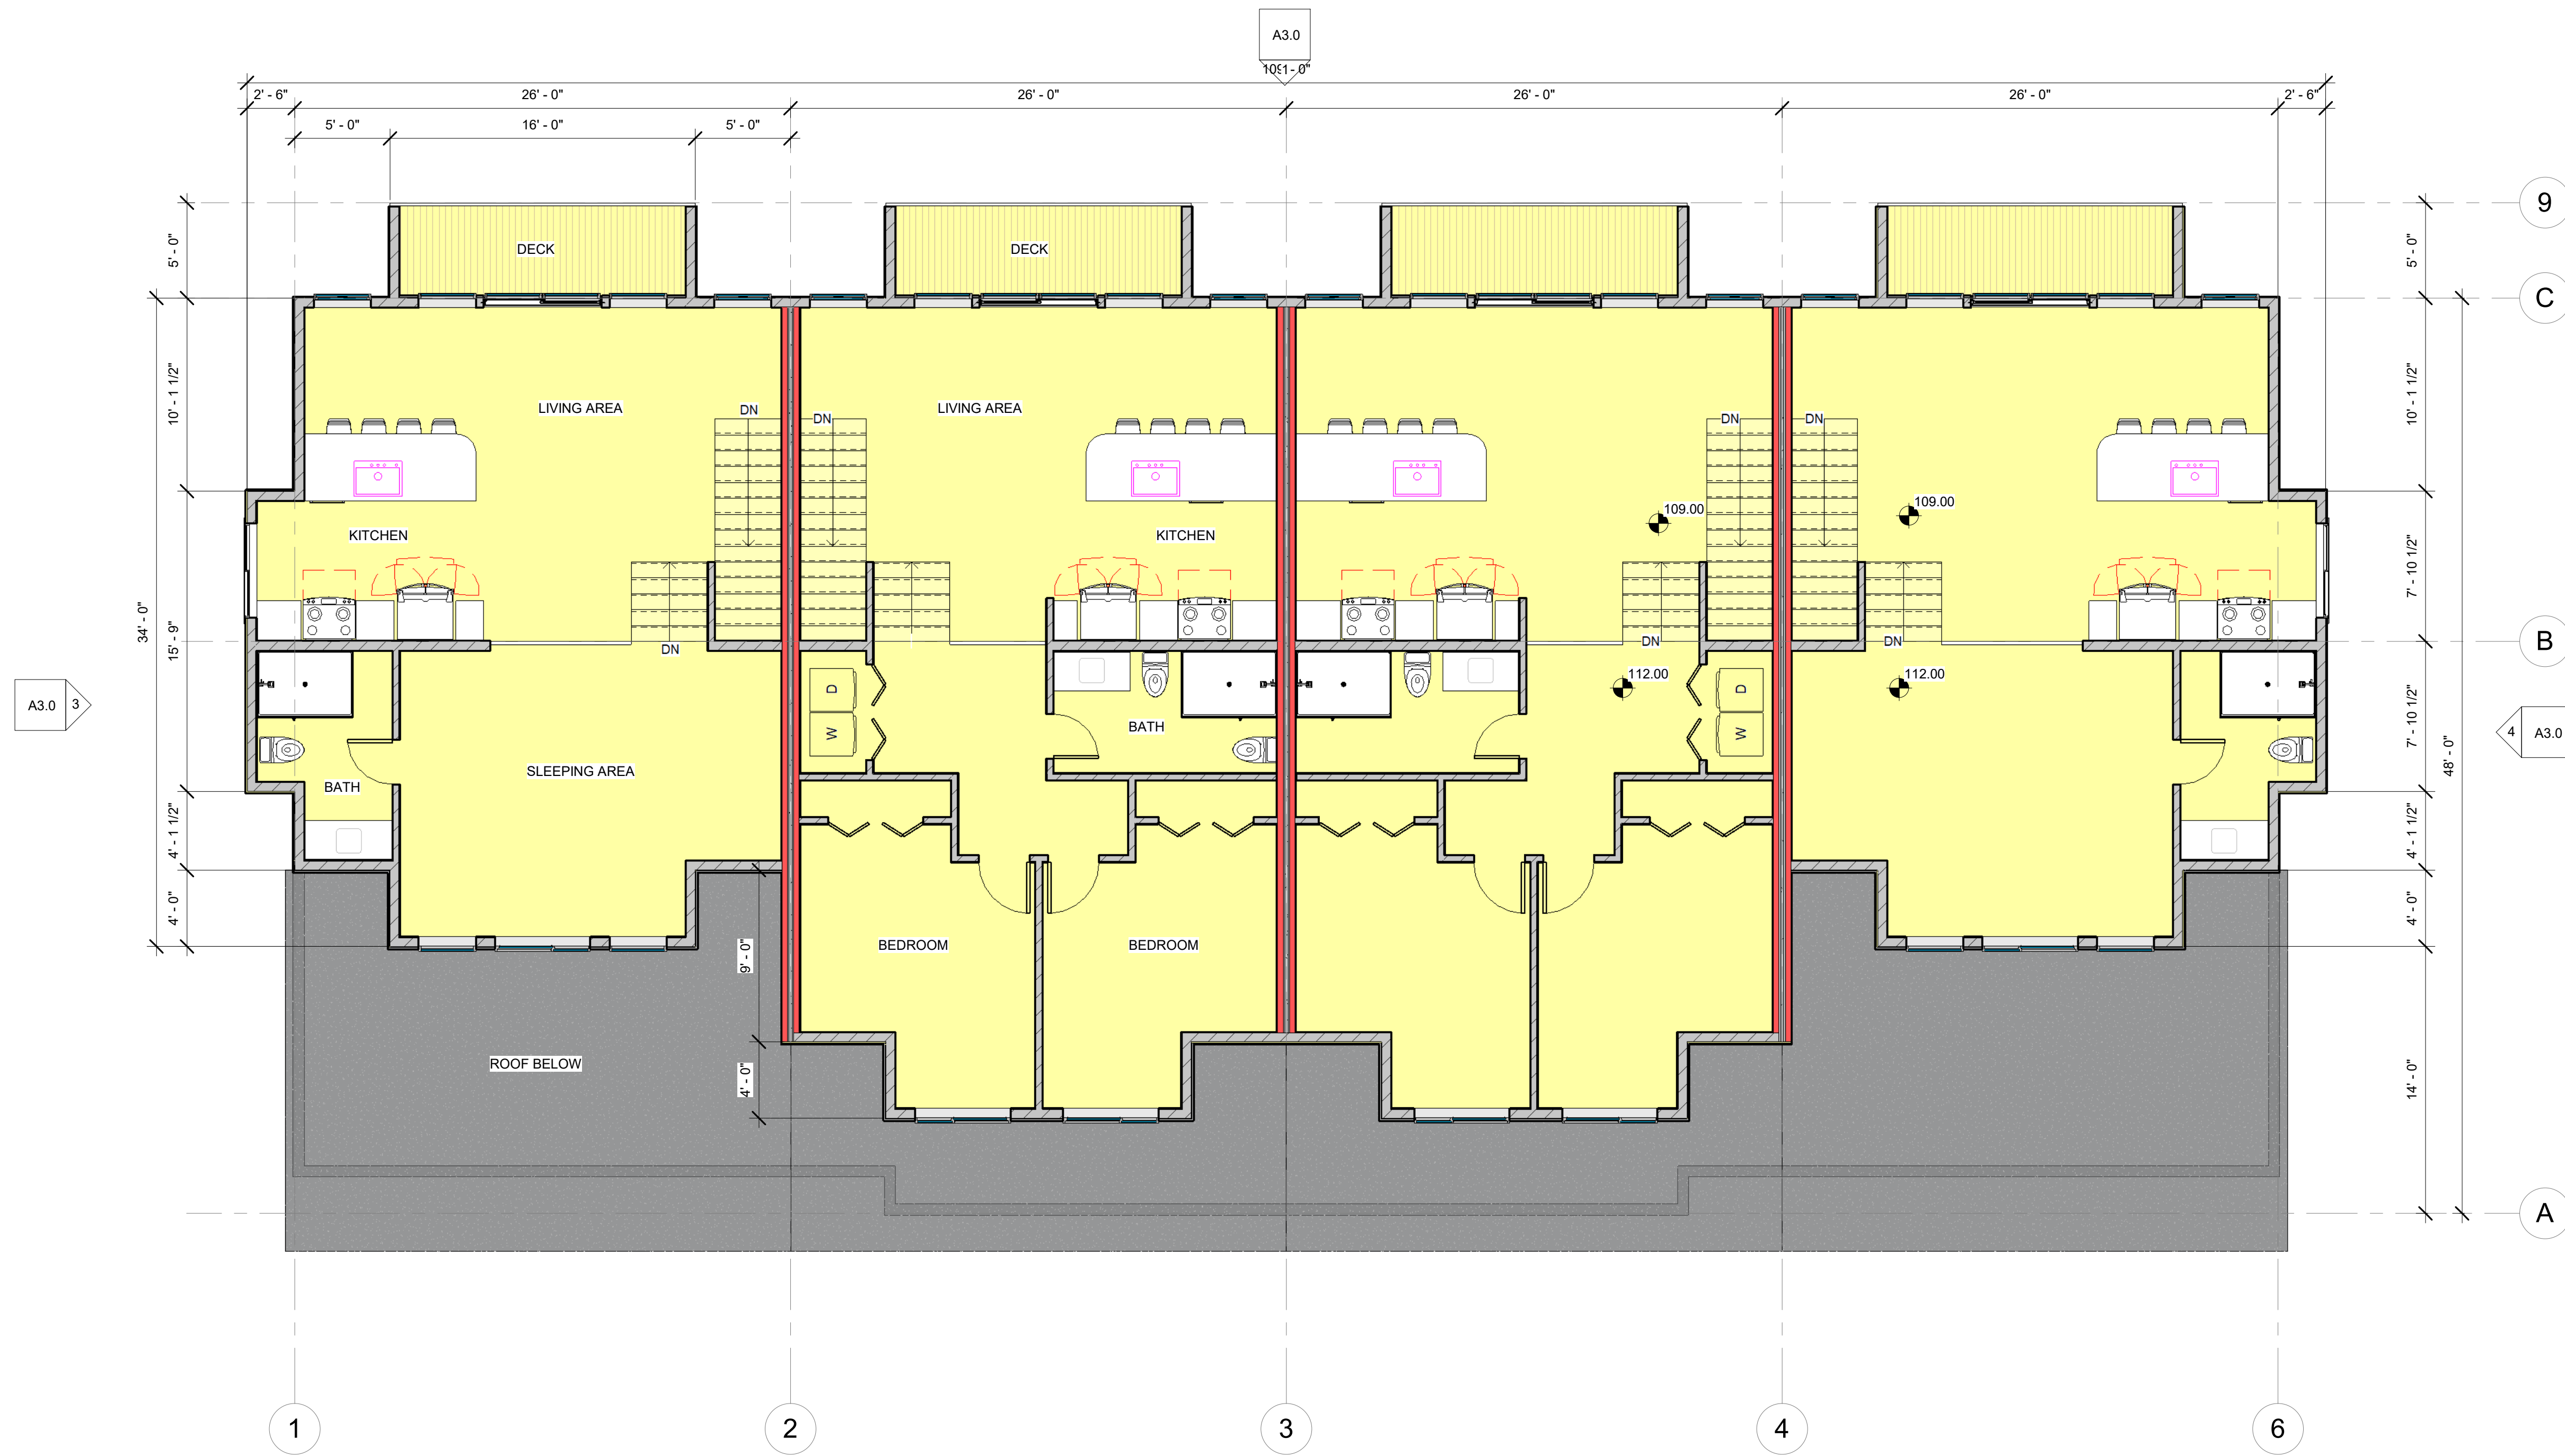

① Level 2
3/16" = 1'-0"

I HEREBY CERTIFY THAT THIS DOCUMENT, CONSISTING OF PLANS, DESIGNS AND SPECIFICATIONS WAS PREPARED UNDER MY PERSONAL SUPERVISION AND MEETS THE CURRENT EDITION OF THE IBC/IRC CODE. ALL PLANS & CALCULATIONS MEET THE GENERALLY ACCEPTED STANDARDS OF PRACTICE WITHIN THE STATE OF WASHINGTON. ALL IDEAS, DESIGN AND PLANS INDICATED IN THESE DRAWINGS ARE OWNED AND THE PROPERTY OF TRC ARCHITECTURE. ANY REPRODUCTION OF THESE PLANS MUST HAVE WRITTEN PERMISSION FROM TRC ARCHITECTURE. WRITTEN DIMENSIONS SHALL HAVE PRECEDENT OVER SCALED DIMENSIONS. CONTRACTOR SHALL VERIFY DIMENSIONS IN THE FIELD AND NOTIFY TRC ARCHITECTURE OF ANY VARIATIONS. CONSTRUCTION SHALL CONFORM TO THE CURRENT EDITION OF THE IBC/IRC CODE.

www.trcarchitecture.com
PO Box 1075
Bellingham, WA 98227
360.393.3131



Custom Design For:
Silverhawk Development
Live Work Units

Project number	TRC 23-003
Date	3-2-23
Design by:	RKM
Drawn by:	RKM
Checked by:	RKM


Revision Schedule		
Rev #	Description	Date
1	DISCUSSION SET	




1 Front Entry Elevation
3/16" = 1'-0"



2 Rear Garage Elevation
3/16" = 1'-0"

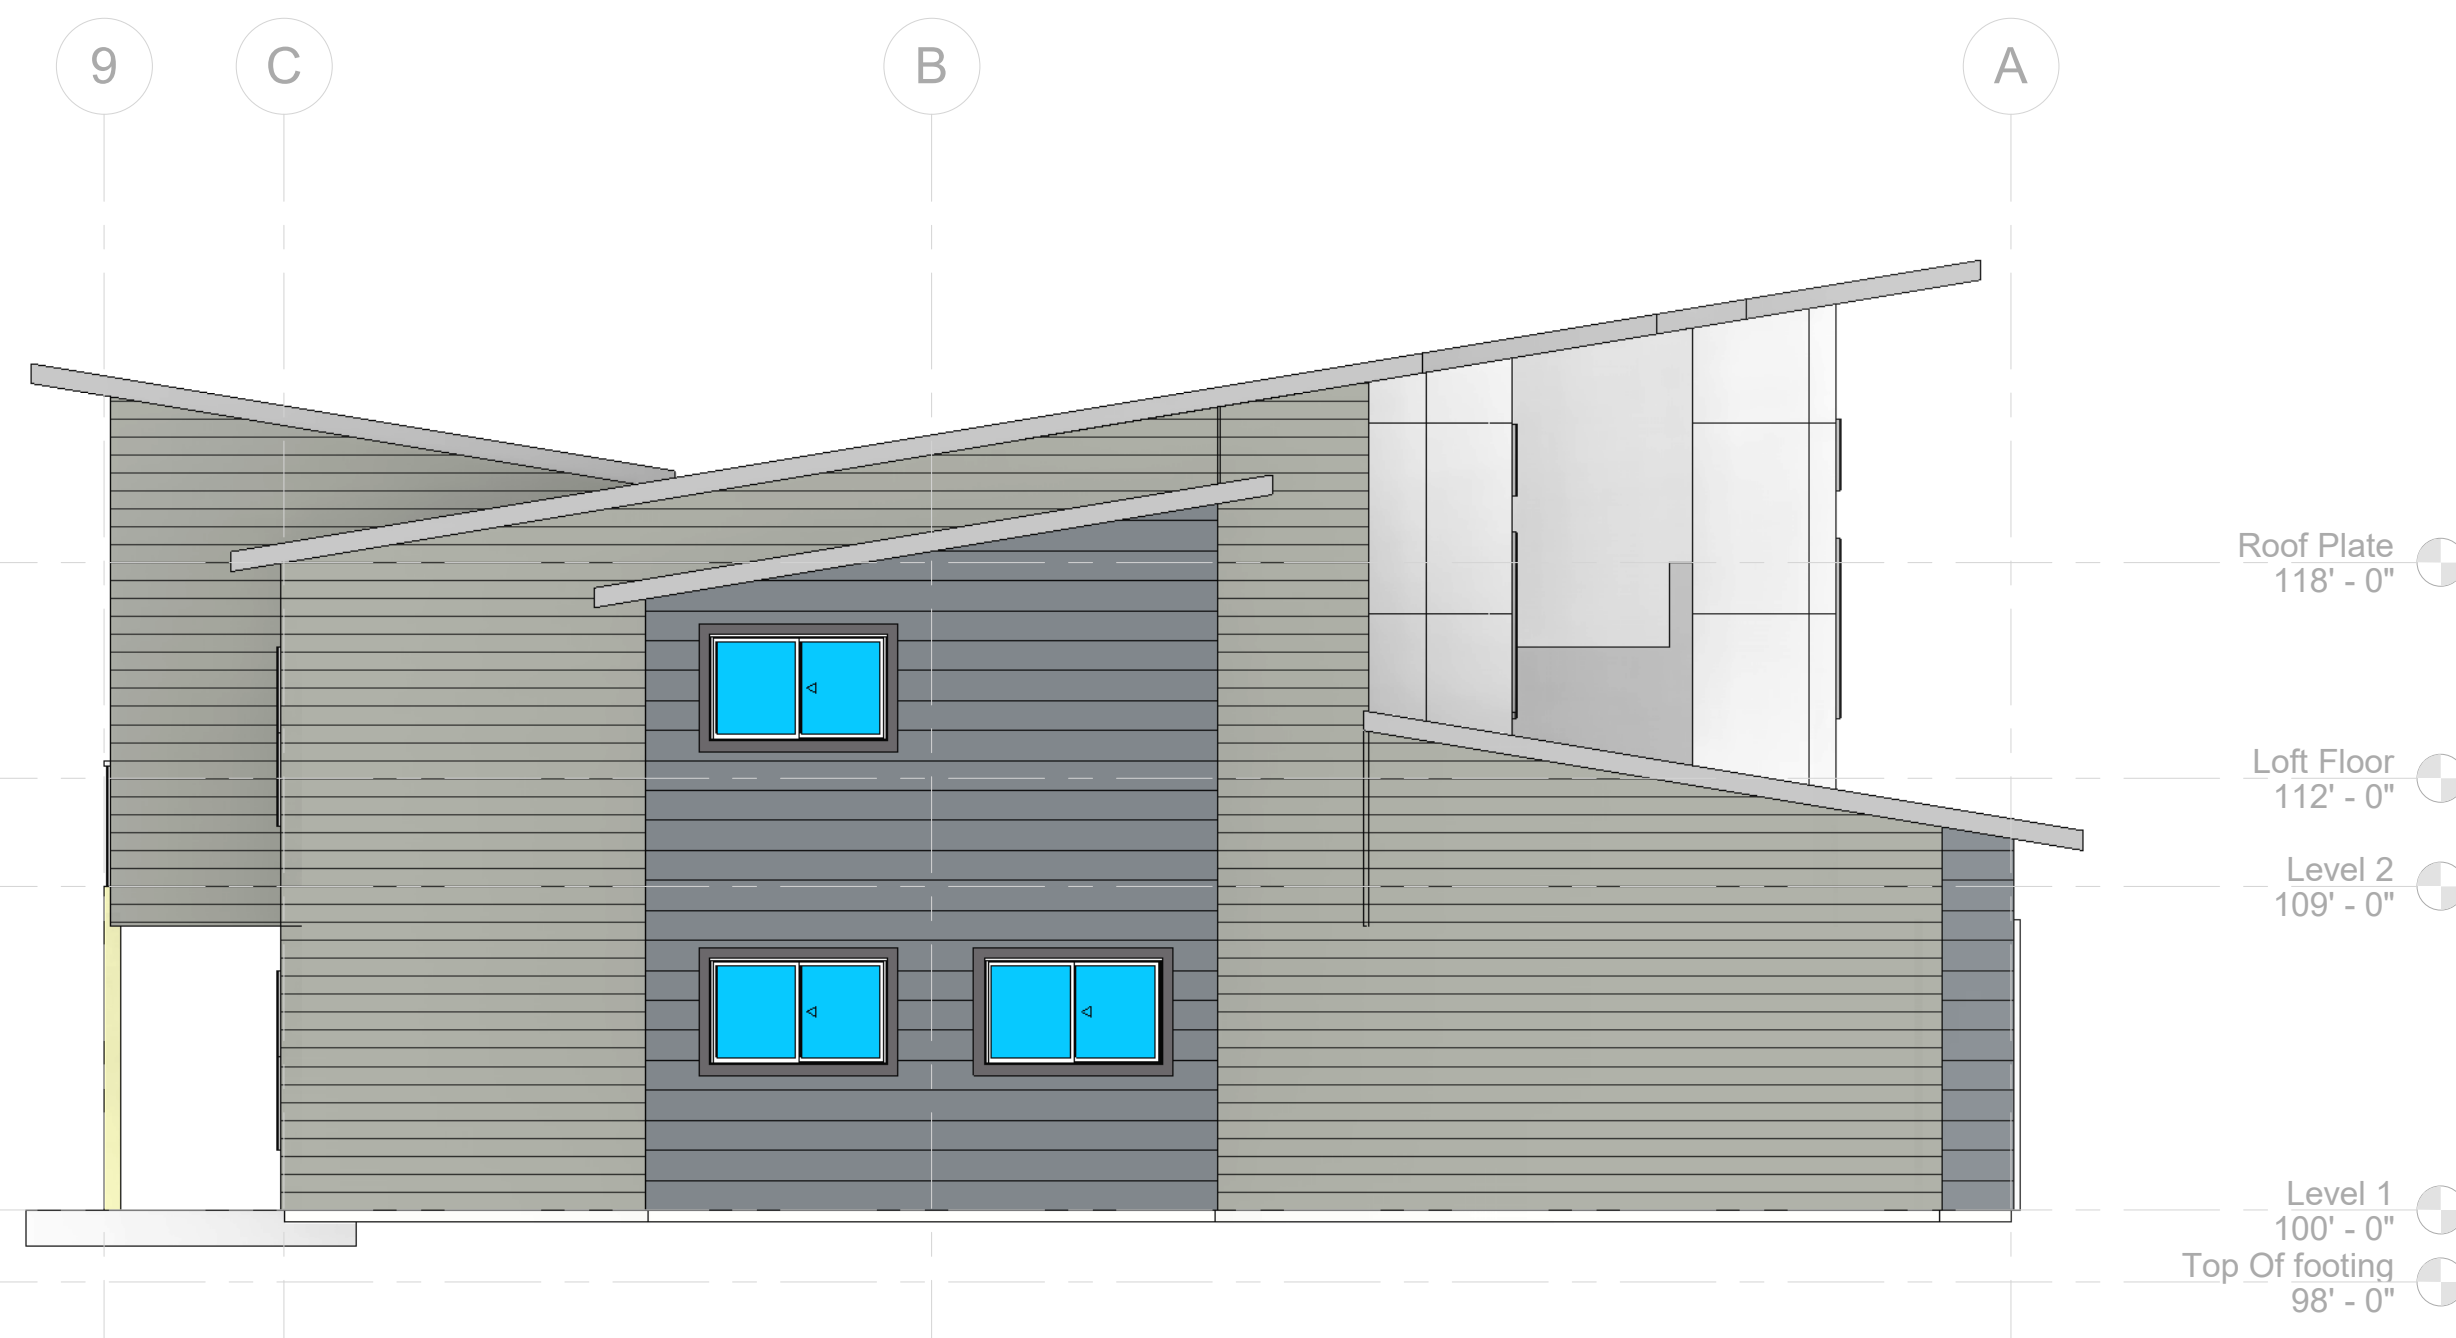

3 Side Elevation
3/16" = 1'-0"

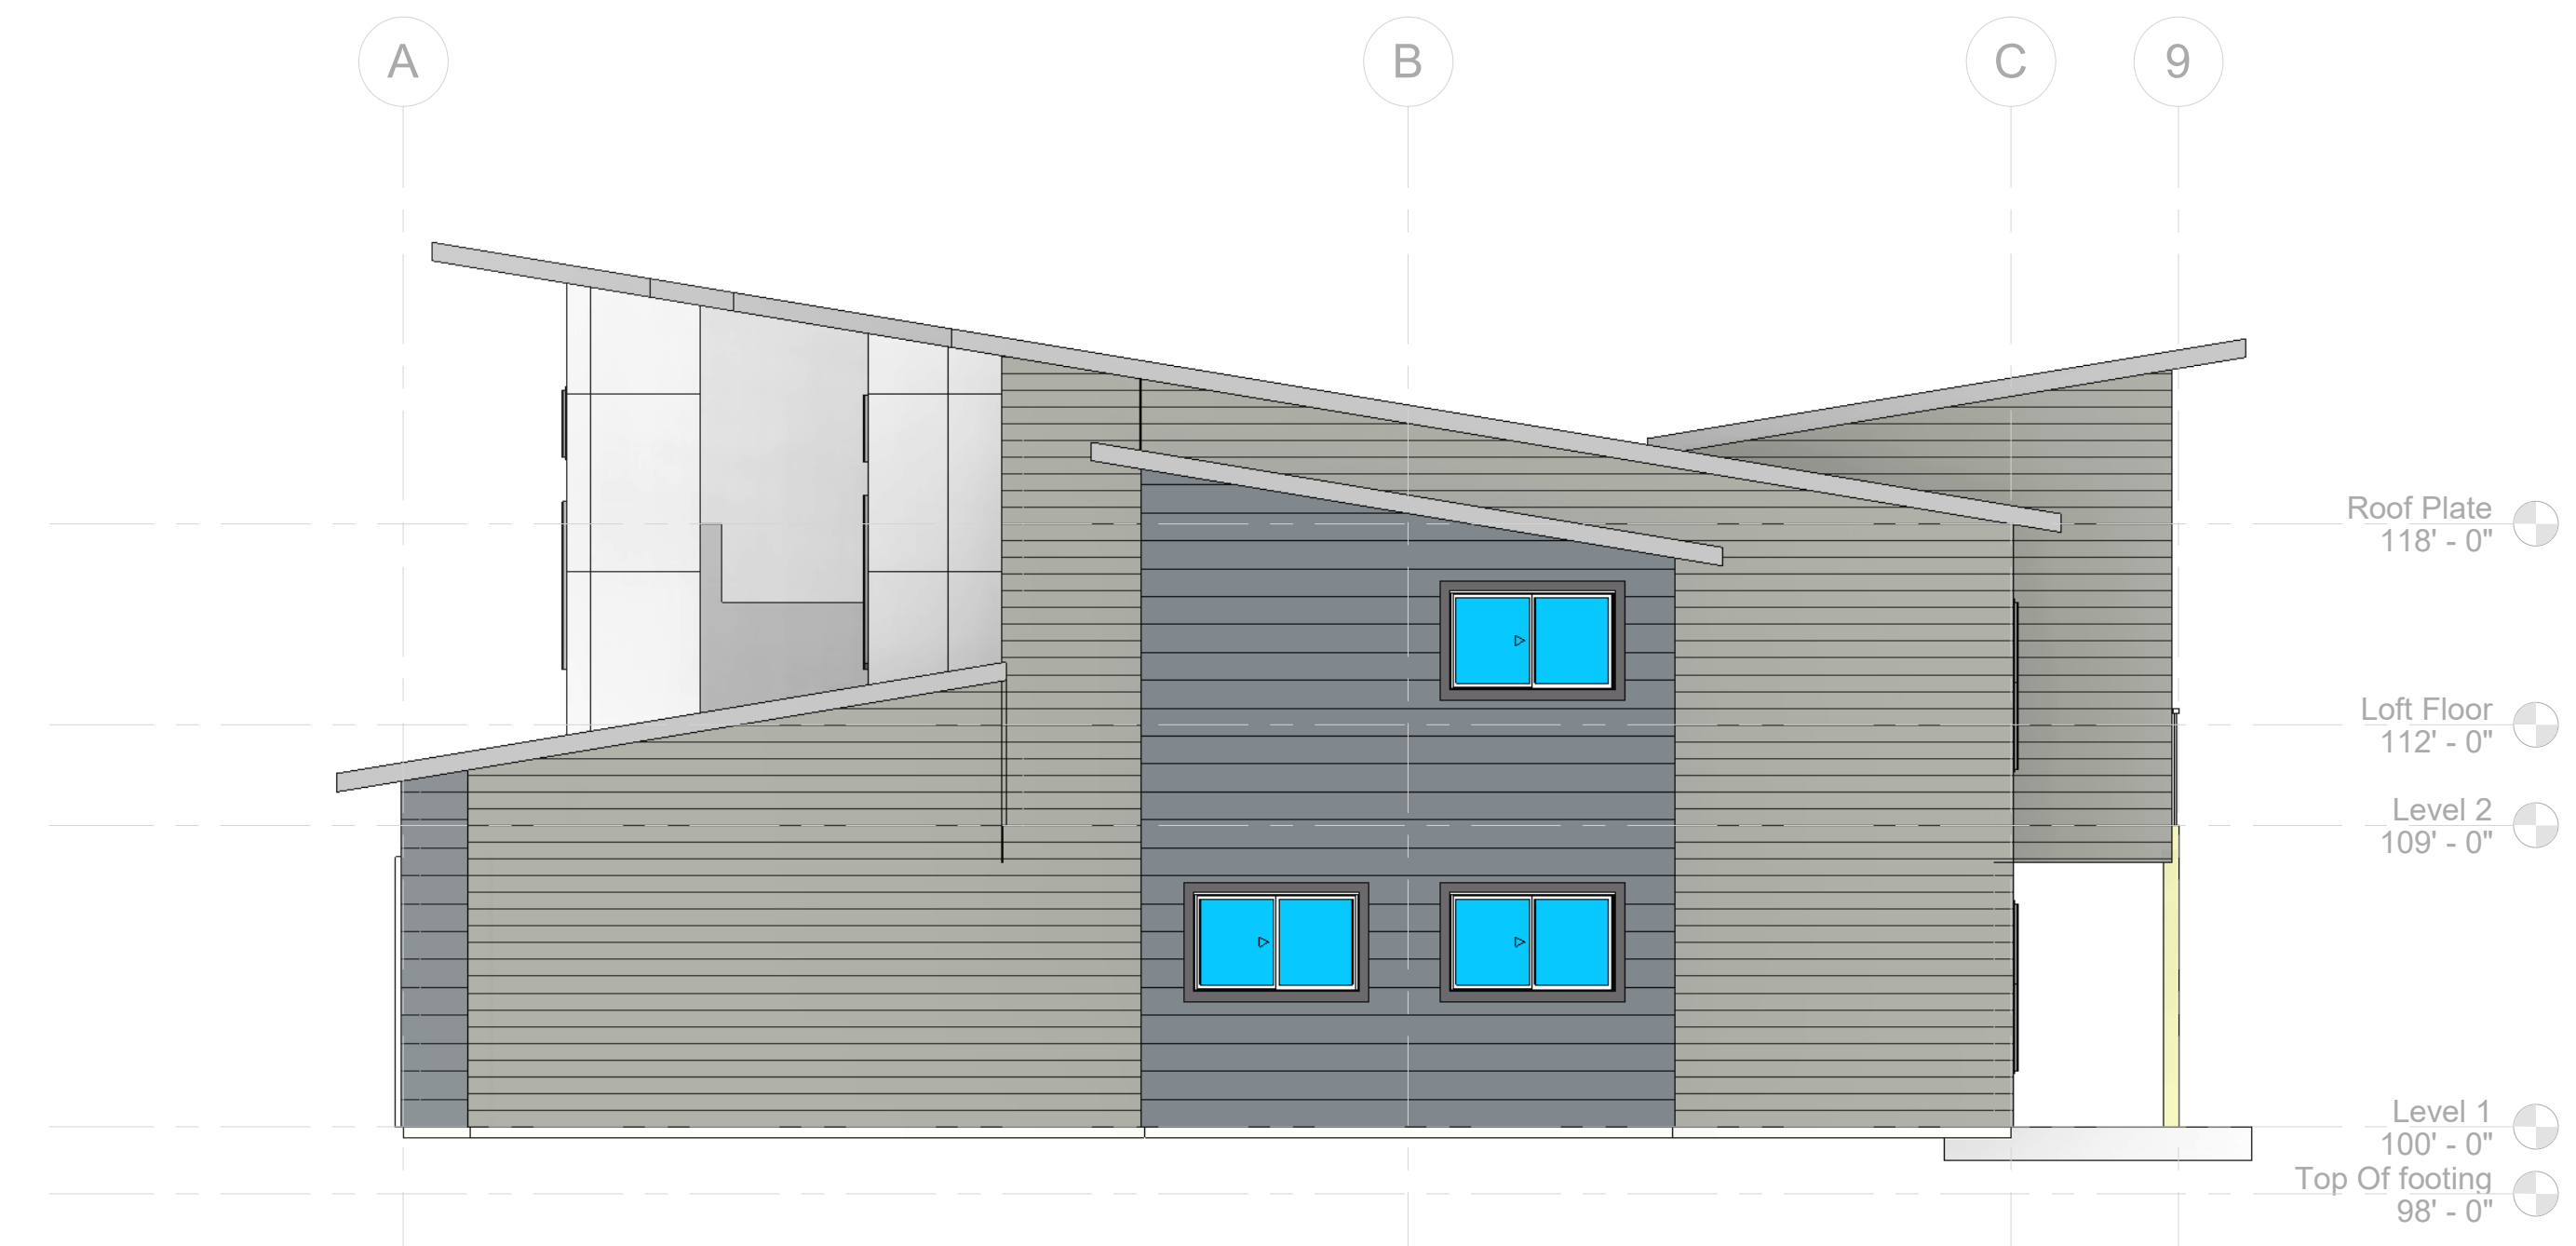

4 Side 2 Elevation
3/16" = 1'-0"

I HEREBY CERTIFY THAT THIS DOCUMENT, CONSISTING OF PLANS, DESIGNS AND SPECIFICATIONS WAS PREPARED UNDER MY PERSONAL SUPERVISION AND MEETS THE CURRENT EDITION OF THE IBC/IRC CODE. ALL PLANS & CALCULATIONS MEET THE GENERALLY ACCEPTED STANDARDS OF PRACTICE WITHIN THE STATE OF WASHINGTON. ALL IDEAS, DESIGN AND PLANS INDICATED IN THESE DRAWINGS ARE OWNED AND THE PROPERTY OF TRC ARCHITECTURE. ANY REPRODUCTION OF THESE PLANS MUST HAVE WRITTEN PERMISSION FROM TRC ARCHITECTURE. WRITTEN DIMENSIONS SHALL HAVE PRECEDENT OVER SCALED DIMENSIONS. CONTRACTOR SHALL VERIFY DIMENSIONS IN THE FIELD AND NOTIFY TRC ARCHITECTURE OF ANY VARIATIONS. CONSTRUCTION SHALL CONFORM TO THE CURRENT EDITION OF THE IBC/IRC CODE.

www.trcarchitecture.com
PO Box 1075
Bellingham, WA 98227
360.393.3131




Custom Design For:
Silverhawk Development
Live Work Units

Project number	TRC 23-003
Date	3-2-23
Design by:	RKM
Drawn by:	RKM
Checked by:	RKM

Revision Schedule		
Rev #	Description	Date
1	DISCUSSION SET	

Elevations

A3.0

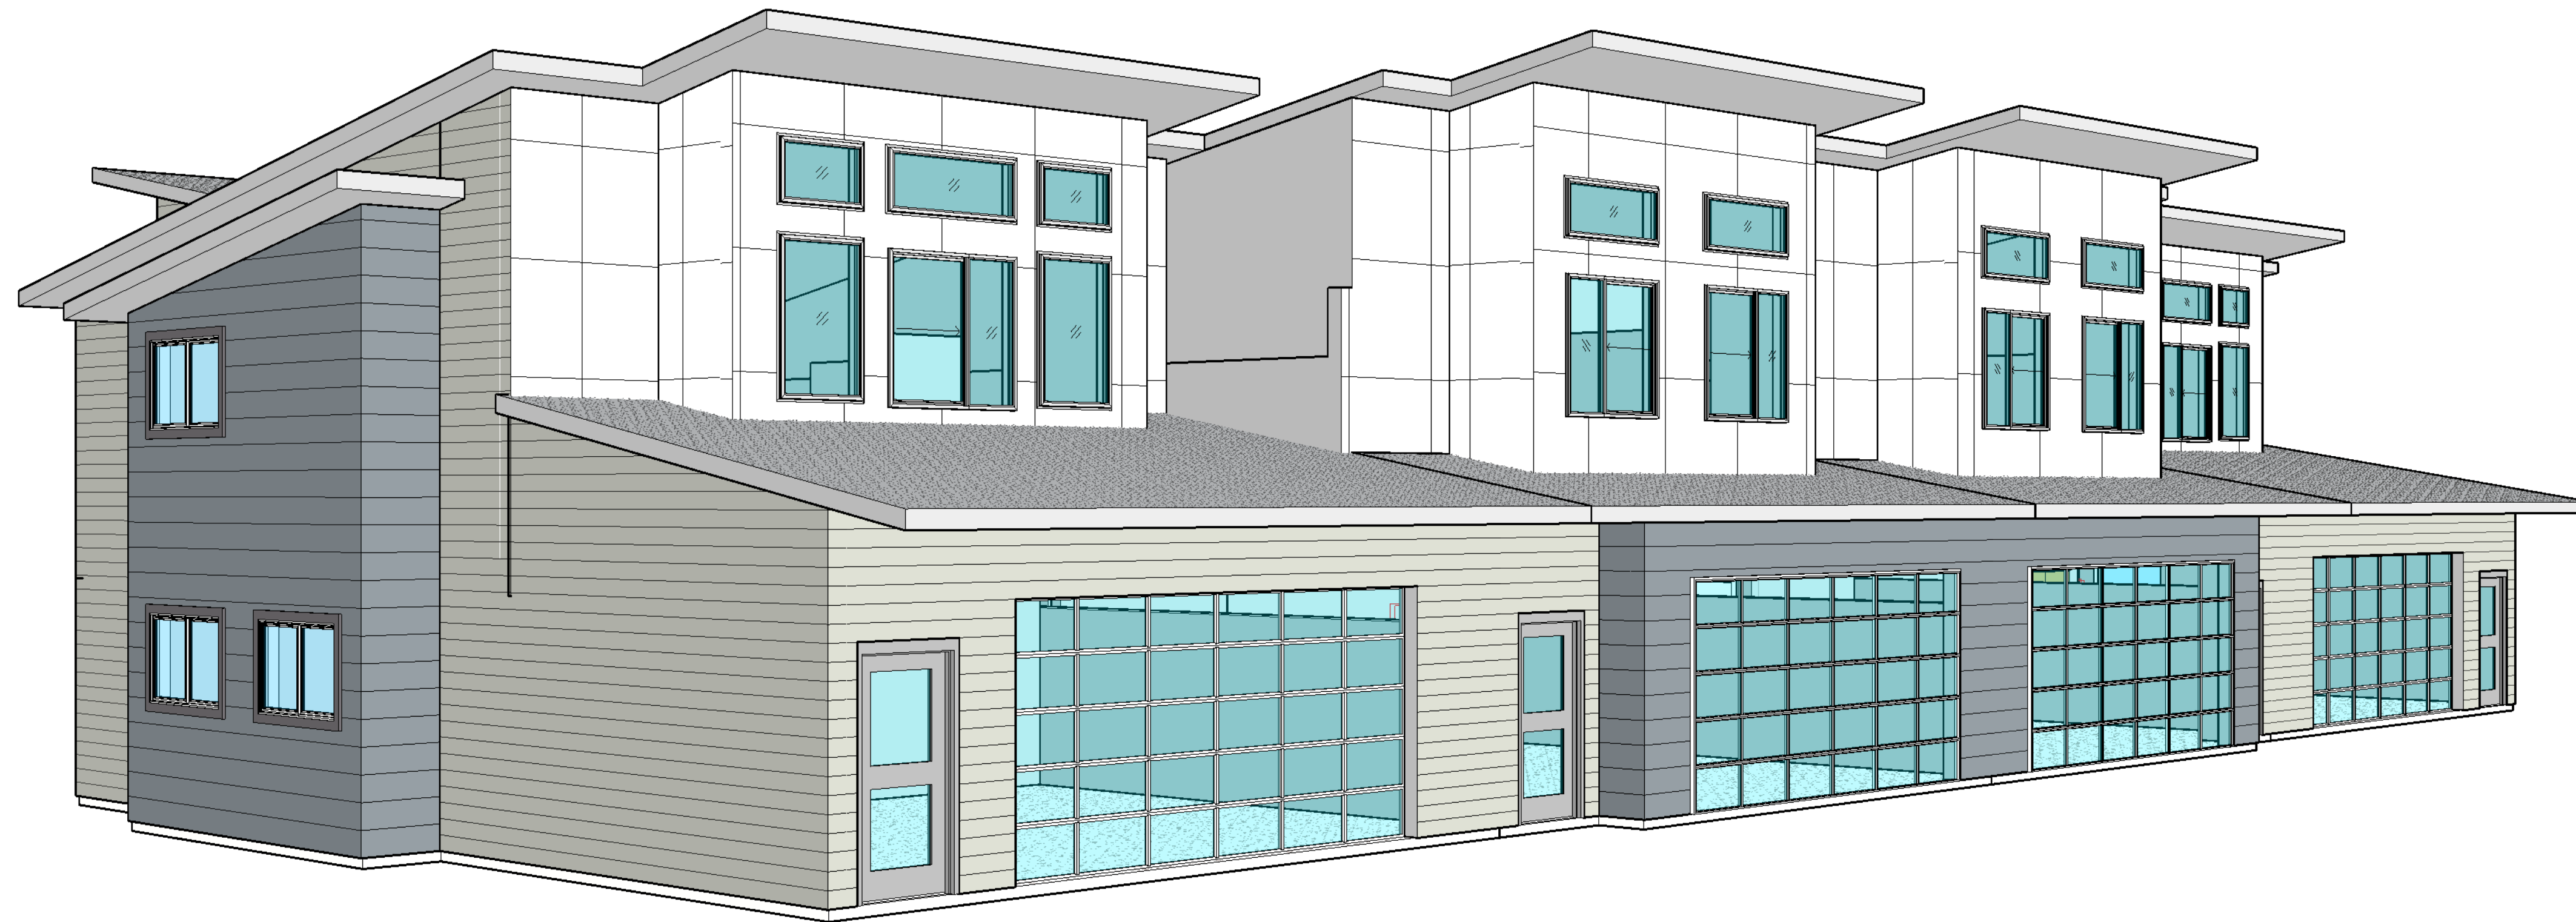

① 3D View 1



② 3D View 2

I HEREBY CERTIFY THAT THIS DOCUMENT, CONSISTING OF PLANS, DESIGNS AND SPECIFICATIONS WAS PREPARED UNDER MY PERSONAL SUPERVISION AND MEETS THE CURRENT EDITION OF THE IBC/IRC CODE. ALL PLANS & CALCULATIONS MEET THE GENERALLY ACCEPTED STANDARDS OF PRACTICE WITHIN THE STATE OF WASHINGTON. ALL IDEAS, DESIGN AND PLANS INDICATED IN THESE DRAWINGS ARE OWNED AND THE PROPERTY OF TRC ARCHITECTURE. ANY REPRODUCTION OF THESE PLANS MUST HAVE WRITTEN PERMISSION FROM TRC ARCHITECTURE. WRITTEN DIMENSIONS SHALL HAVE PRECEDENT OVER SCALED DIMENSIONS. CONTRACTOR SHALL VERIFY DIMENSIONS IN THE FIELD AND NOTIFY TRC ARCHITECTURE OF ANY VARIATIONS. CONSTRUCTION SHALL CONFORM TO THE CURRENT EDITION OF THE IBC/IRC CODE.



Custom Design For:
Silverhawk Development
 Live Work Units

Project number TRC 23-003
 Date 3-2-23
 Design by: RKM, CRF
 Drawn by: RKM
 Checked by: RKM

Revision Schedule		
Rev #	Description	Date
1	DISCUSSION SET	

Perspective Views

A3.1