



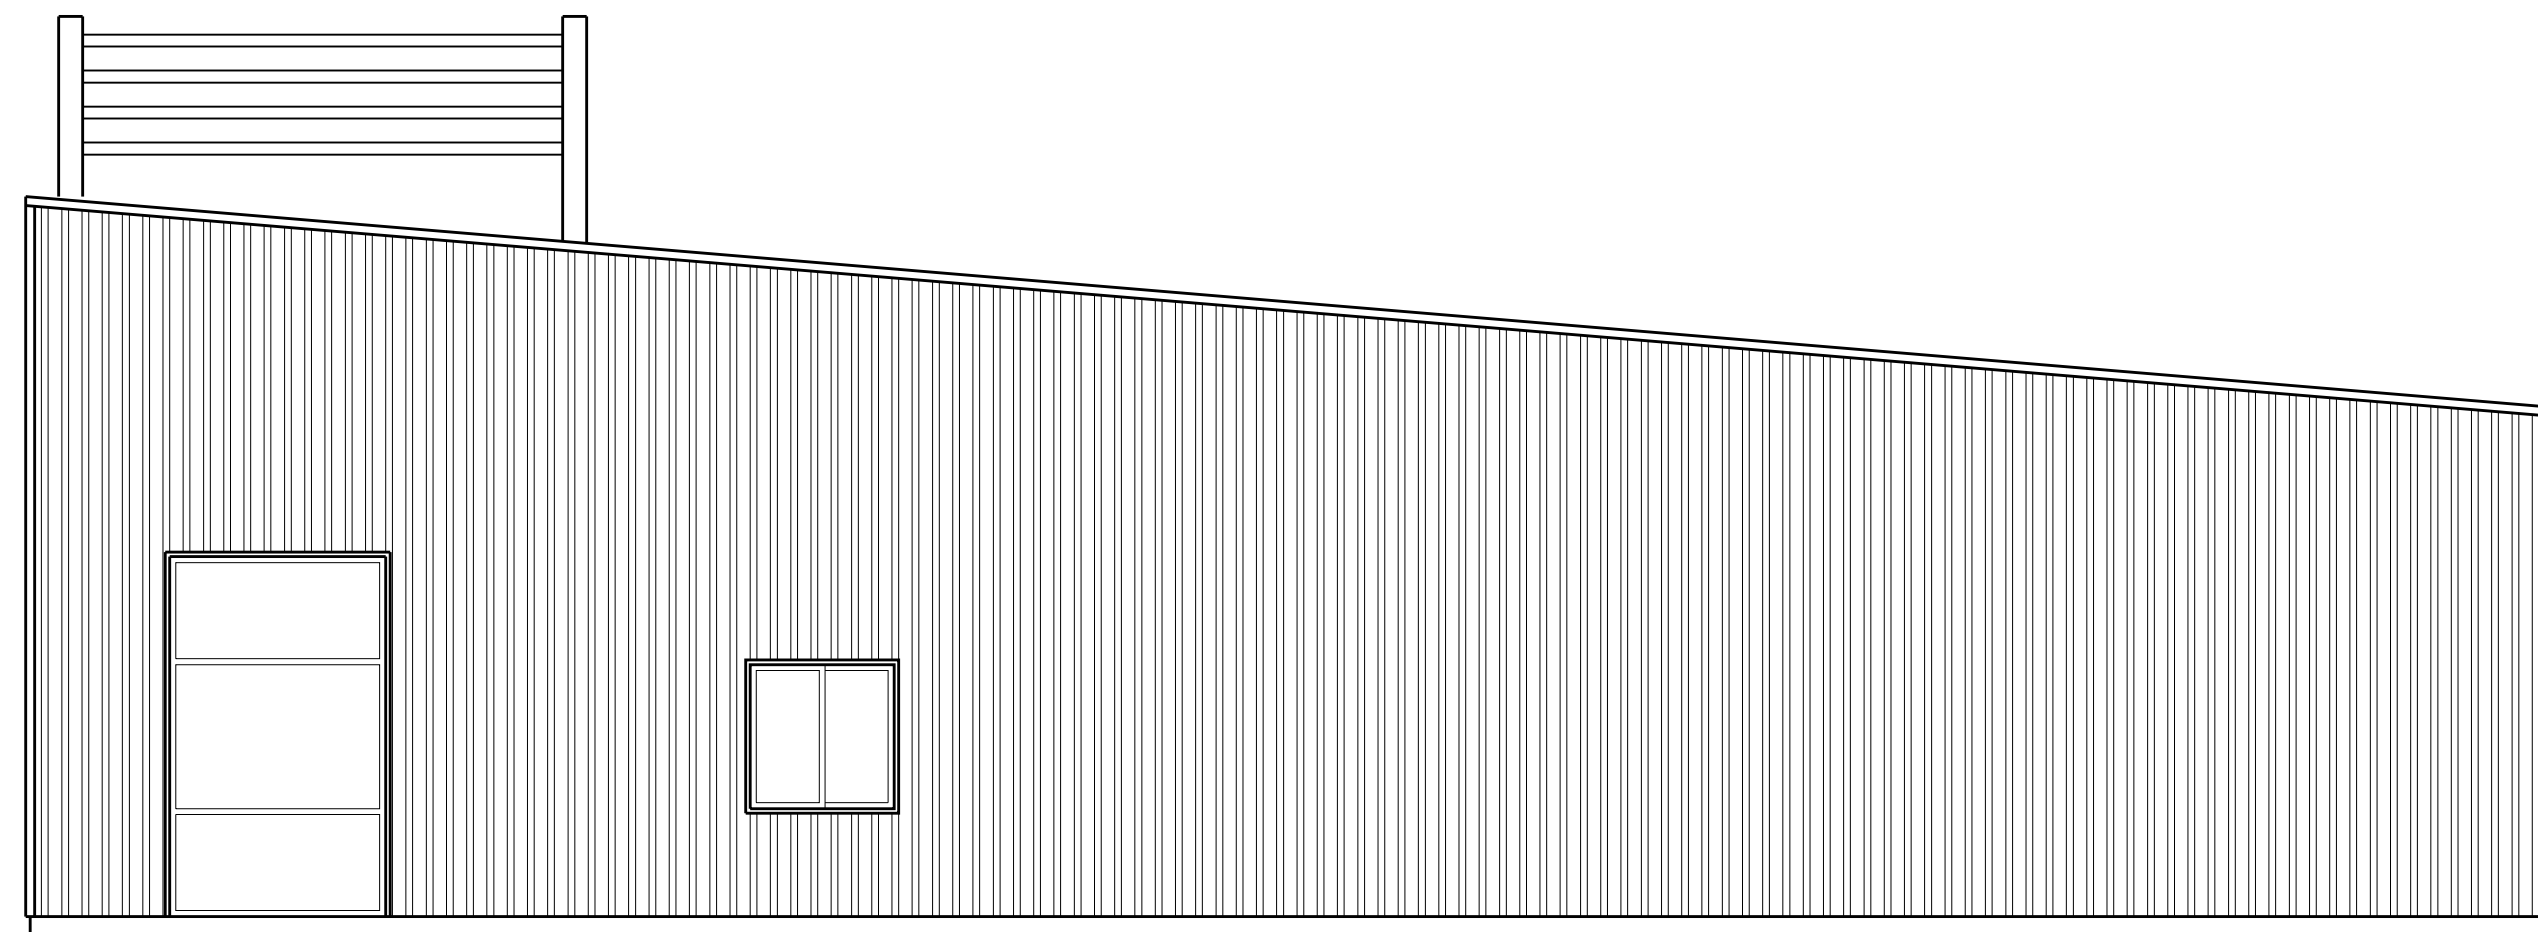


1. EXTERIOR ELEVATION  
3/8" = 1'-0"

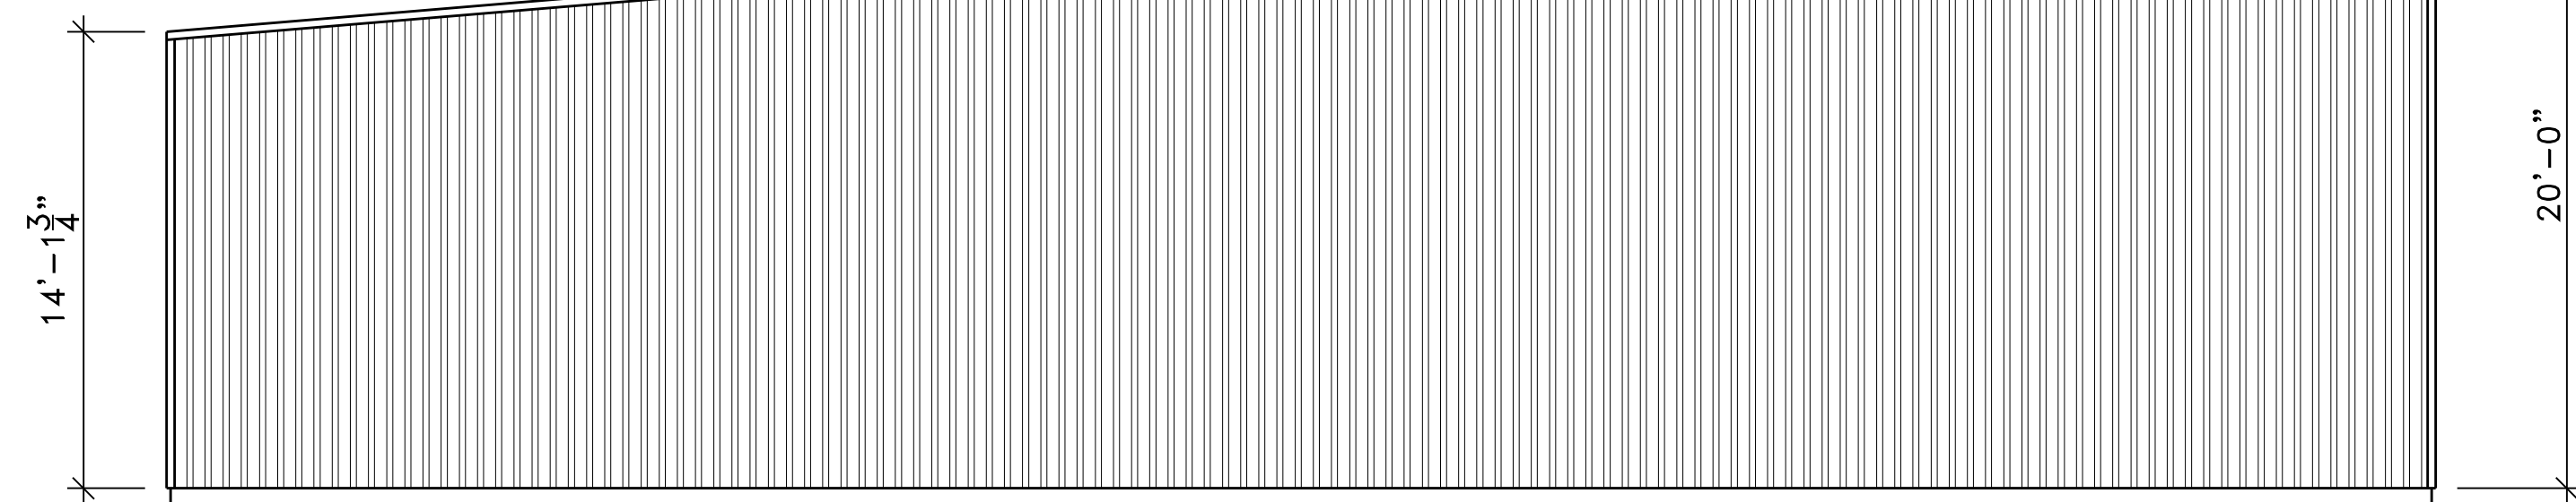

3. EXTERIOR ELEVATION  
3/8" = 1'-0"



2. EXTERIOR ELEVATION  
3/8" = 1'-0"

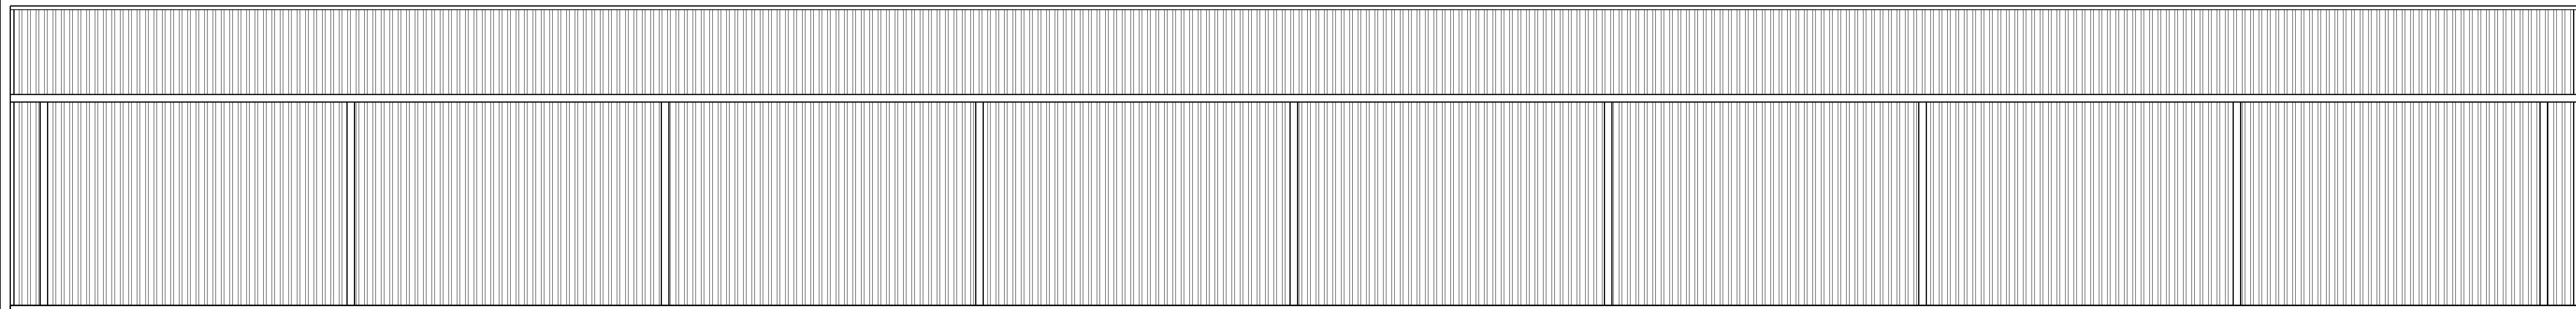

4. EXTERIOR ELEVATION  
3/8" = 1'-0"

Not for regulatory approval, permitting, or construction.

Issued for:  
Review 10/27/2022

Project No.

Dwg. Name

Exterior Elevations

Dwg. No.

A3.0