

62'-6"


20'-0"

5'-6"

1  
A7

2  
A7

2  
A7

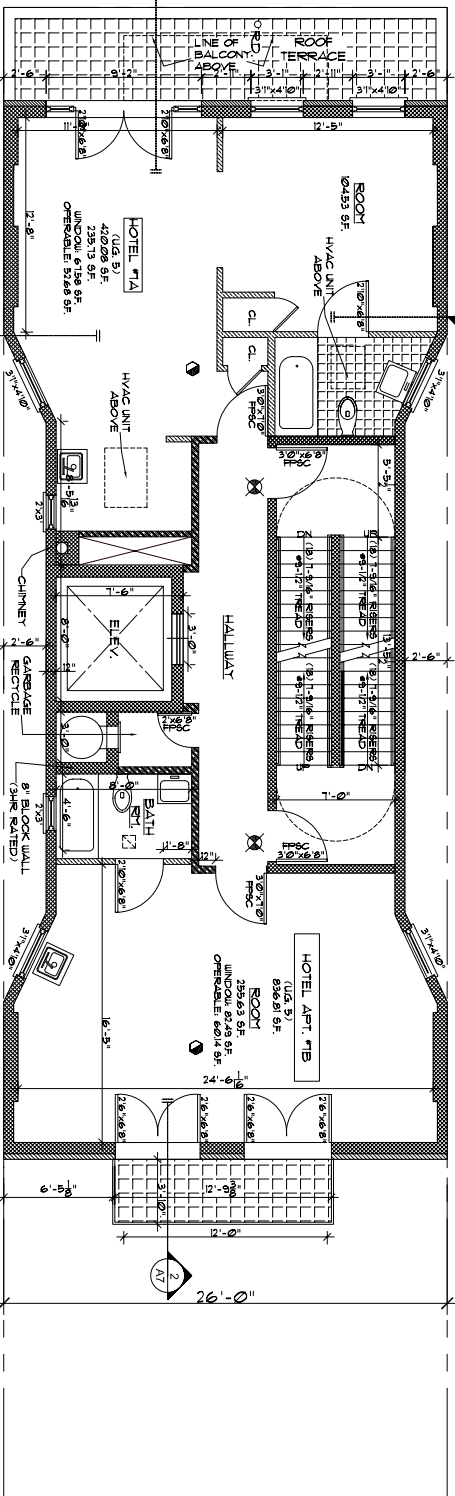

# SEVENTH FLOOR PLAN

SCALE: 3/16" = 1'-0"

1  
A7