


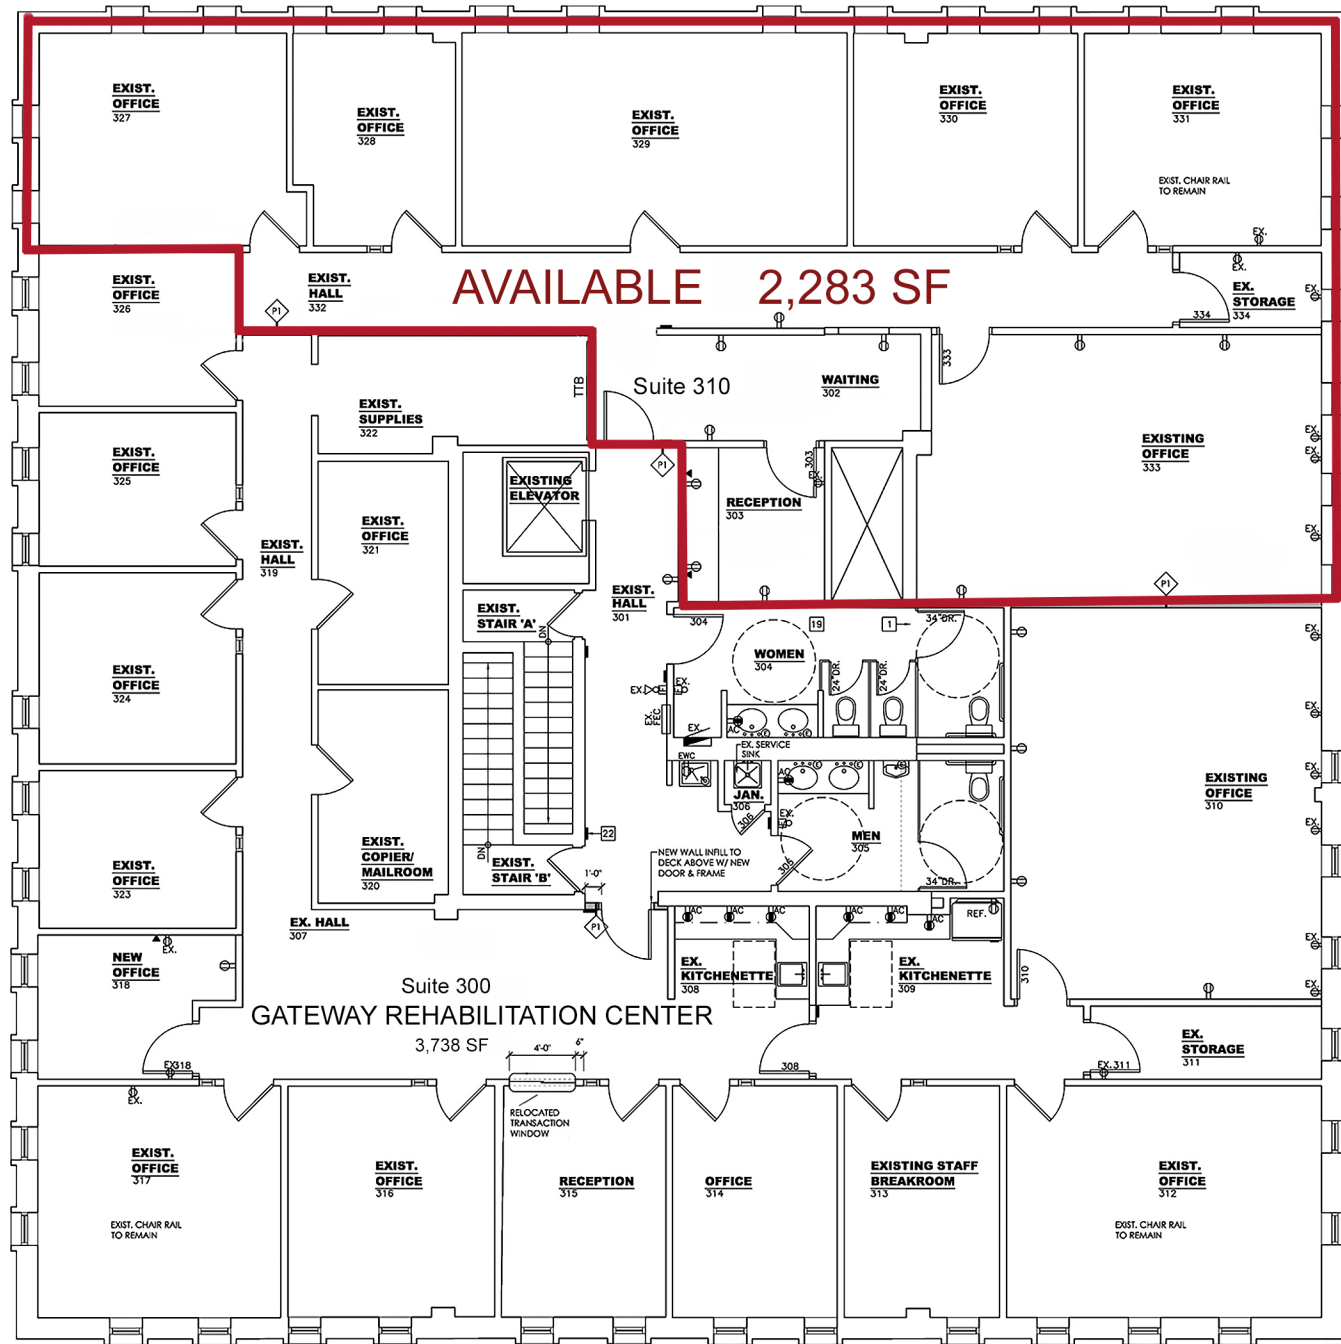

THIRD FLOOR PLAN
SCALE: 1/4"=1'-0"

0 5 10 20 FEET



Dunn
www.Dunn-Arch.com

Dunn and Associates Inc
412 422 4822
architecture • planning • interiors
2618 MT. ROYAL ROAD
PITTSBURGH, PA 15217

REGISTRATION:
**PRELIMINARY
NOT FOR
CONSTRUCTION**

3RD FLOOR
**GREEN TREE
OFFICE
BUILDING**

1016 GREENTREE ROAD
GREEN TREE BOROUGH
PITTSBURGH, PA 15220

THIS DRAWING IS THE PROPERTY OF
DUNN AND ASSOCIATES, INC. WHO
CLAIMS PROPRIETARY RIGHTS IN THE
MATERIAL DISCLOSED. IT IS ISSUED
IN CONFIDENCE FOR DESIGN AND/OR
CONSTRUCTION INFORMATION ONLY
AND MAY NOT BE COPIED WITHOUT
SPECIFIC WRITTEN PERMISSION FROM
DUNN AND ASSOCIATES, INC.

REVISIONS:

PROJECT NUMBER 2600
DATE FEBRUARY 16, 2026
DRAWN BY REB
FILE scheme-01

DRAWING TITLE:
**PROPOSED
FLOOR PLAN**

DRAWING NUMBER:
A1.1
SHEET 1 OF 1