



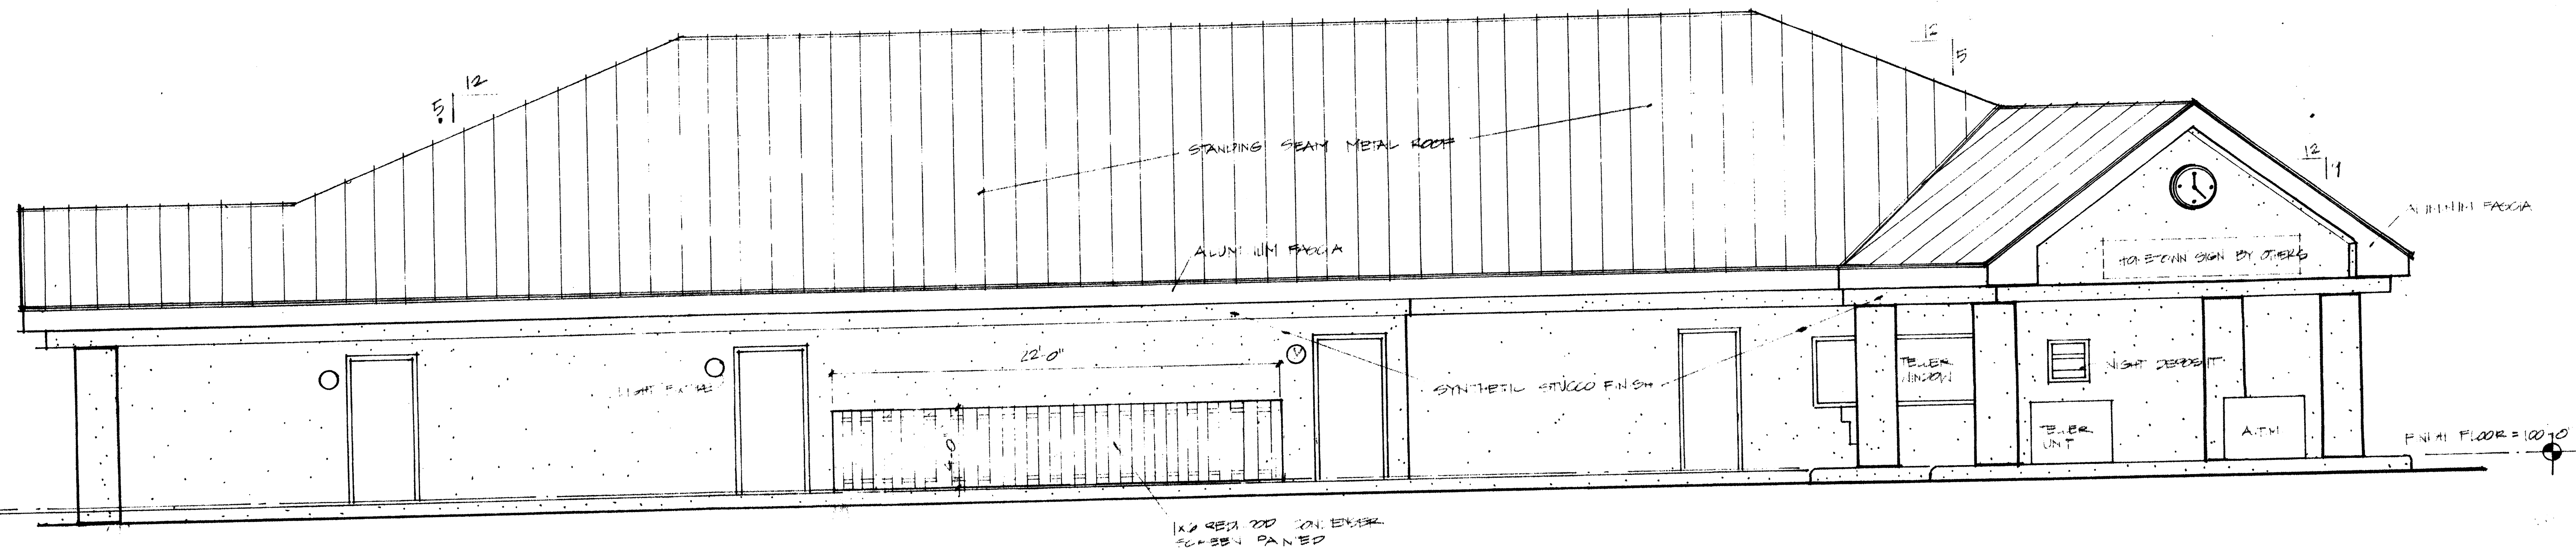

EAST ELEVATION

1/4"

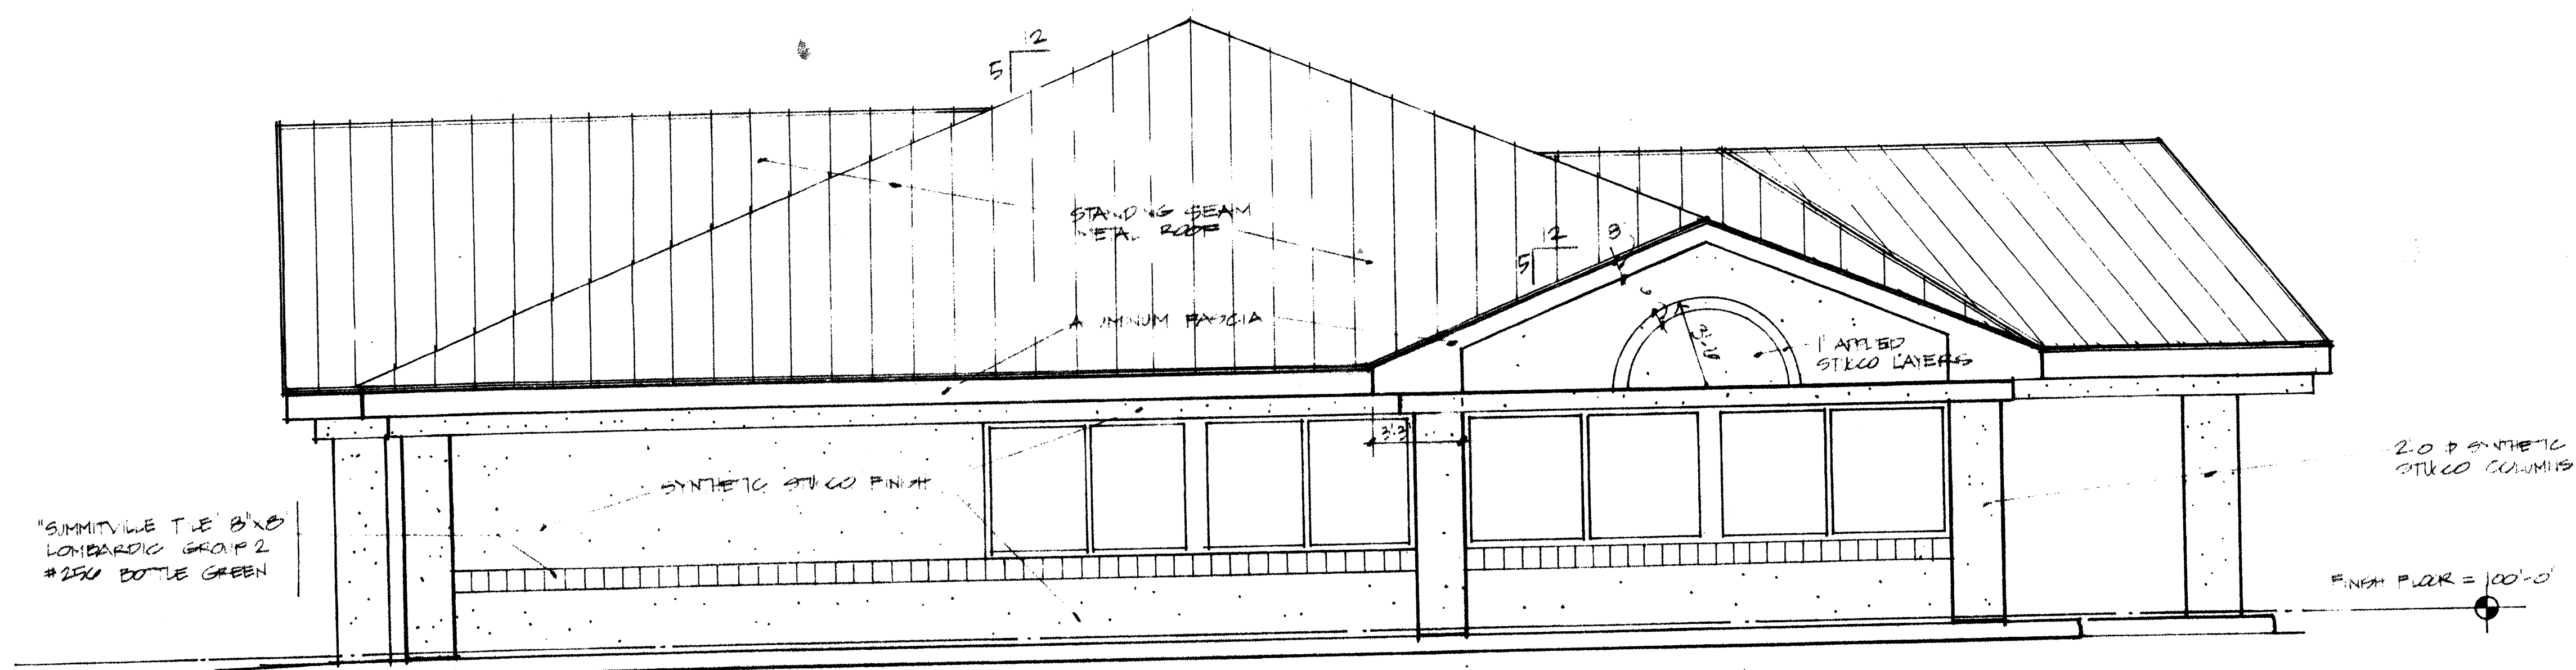

SOUTH ELEVATION


1/4" = 1'-0"

HOMETOWN FEDERAL SAVINGS BANK



1830 KOSSUTH STREET
LAFAYETTE, INDIANA 47905
317-447-1400

DATE: 11.14.08
DRAWN: PW
CHECKED:

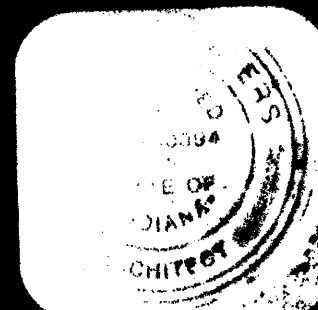

REVISIONS

☐ LOCATION PLAN
☐ SITE PLAN
☐ FOUNDATION PLAN
☐ BASEMENT PLAN
☐ FIRST FLOOR PLAN
☐ SECOND FLOOR PLAN
☐ THIRD FLOOR PLAN

☐ FOURTH FLOOR PLAN
☐ ROOF PLAN
☐ SECTION
☐ ELEVATIONS
☐ DETAILS
☐ INTERIOR ELEVATIONS
☐ SCHEDULES

☐ STRUCTURAL
☐ ELECTRICAL
☐ MECHANICAL
☐ PLUMBING
☐ LANDSCAPE PLAN
☐ LEGAL DESCRIPTION

A-6
SHT. NUMBER
28103
JOB NUMBER