


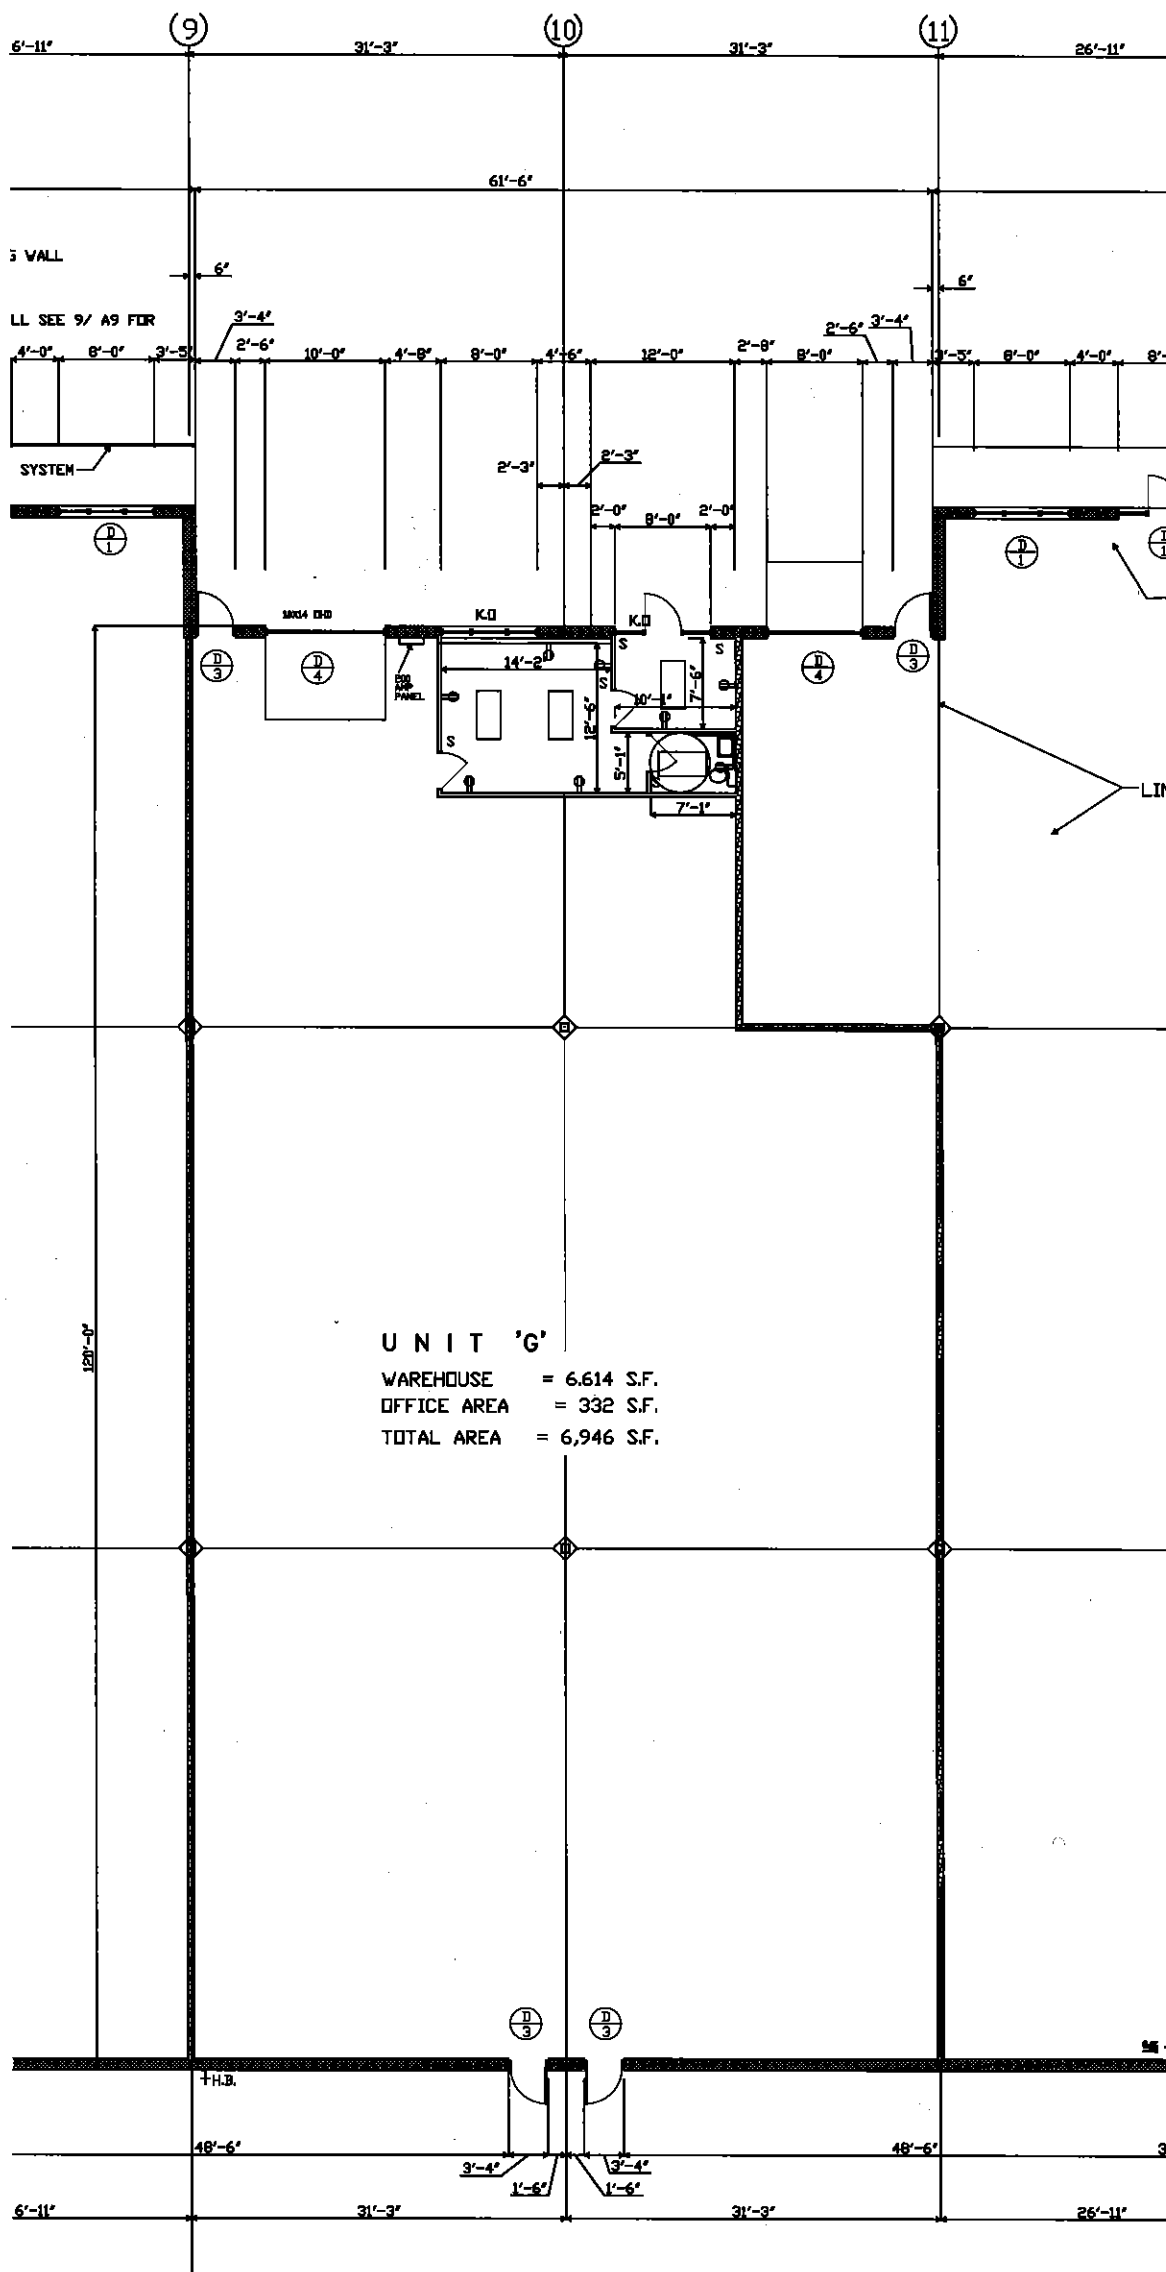

FLOOR PLAN

SCALE: 1/16" = 1'-0"

INDUSTRY ROAD
INDUSTRIAL ASSOC.
2880 BERGEY ROAD
HATFIELD, PA. 19440
215-996-1234

SUITE: 'G'
FLOOR PLAN FOR:
AURORA CASKET

Project

Date

11/15/2011

Scale

1/16"=1'-0"

Sheet

1 OF: 1