


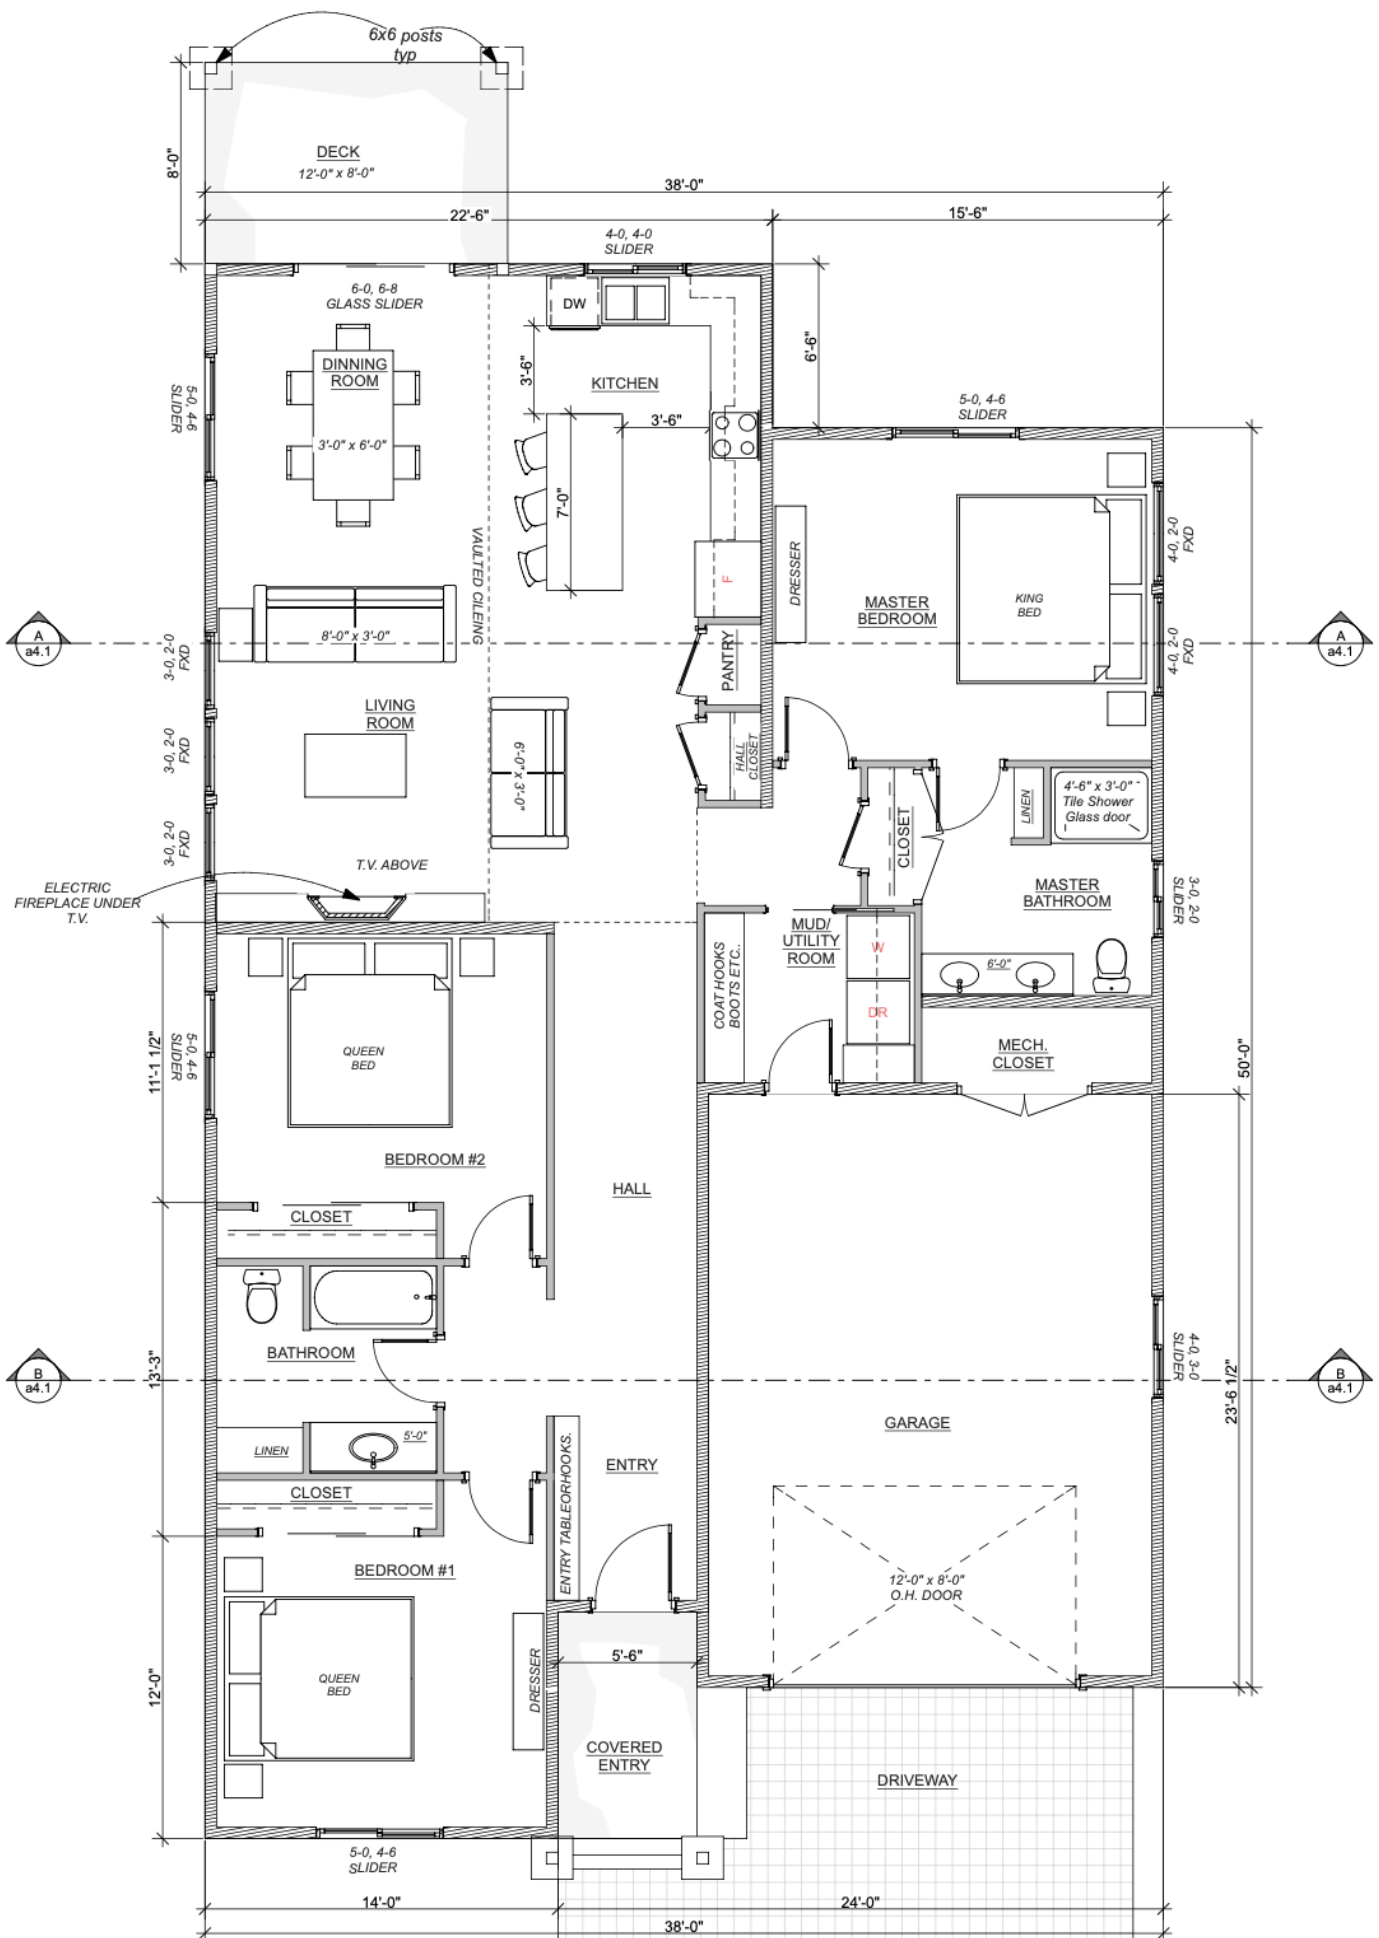

1

Main Level Floor Plan

SCALE: 1/4" = 1'-0"