


1,813 S.F.



BUILDING 2 - SECOND FLOOR PLAN

SCALE: 1/4" = 1'-0"

2

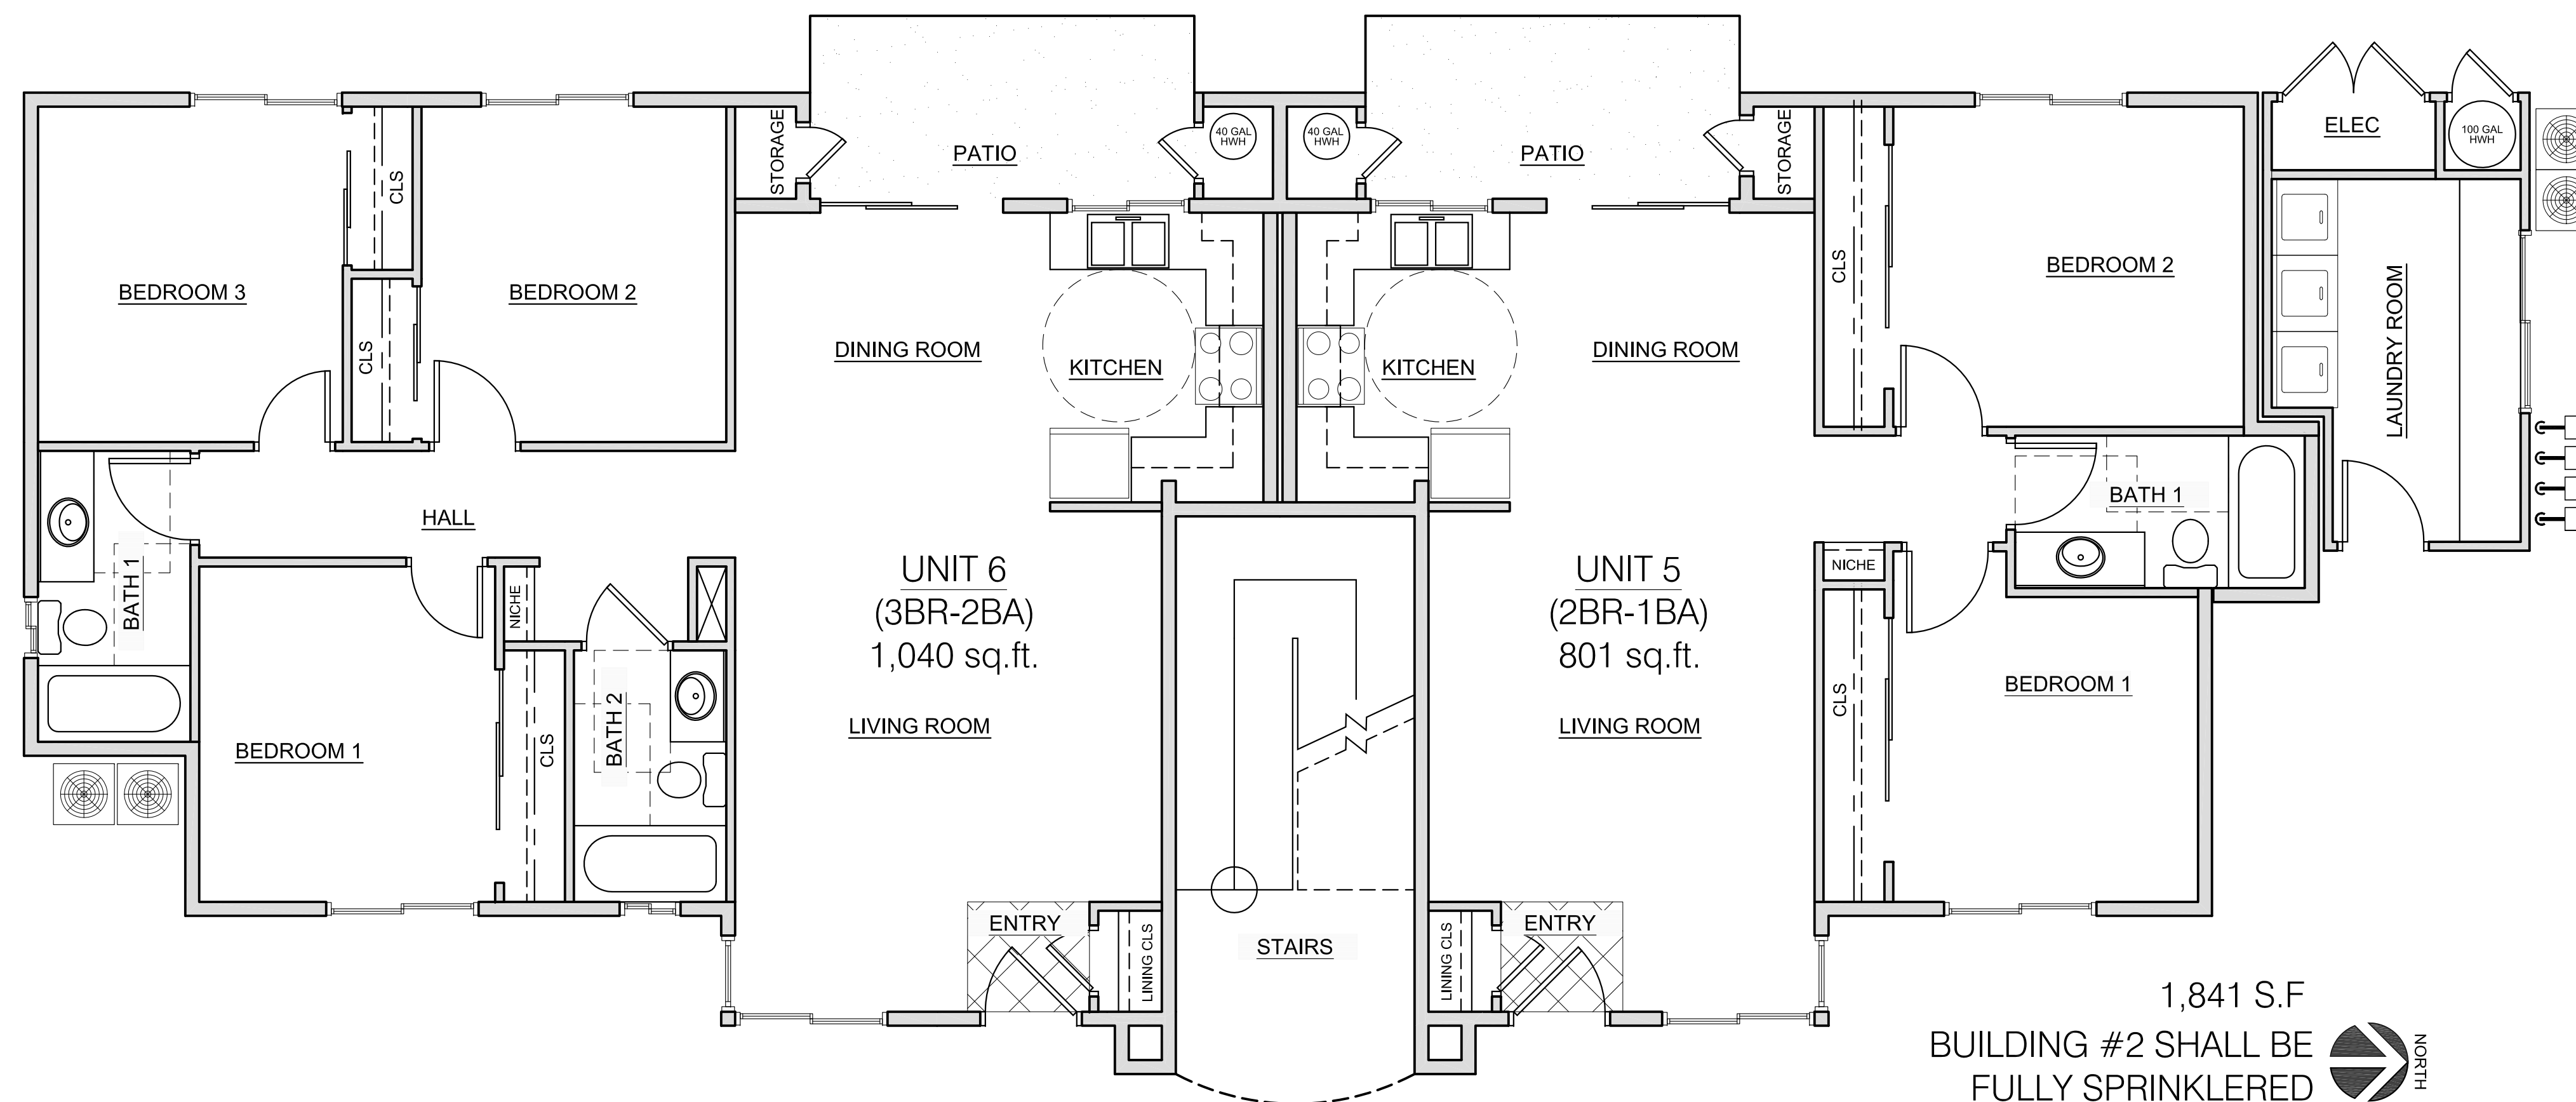

1,841 S.F.


BUILDING #2 SHALL BE FULLY SPRINKLERED




BUILDING 2 - FIRST FLOOR PLAN

SCALE: 1/4" = 1'-0"

1

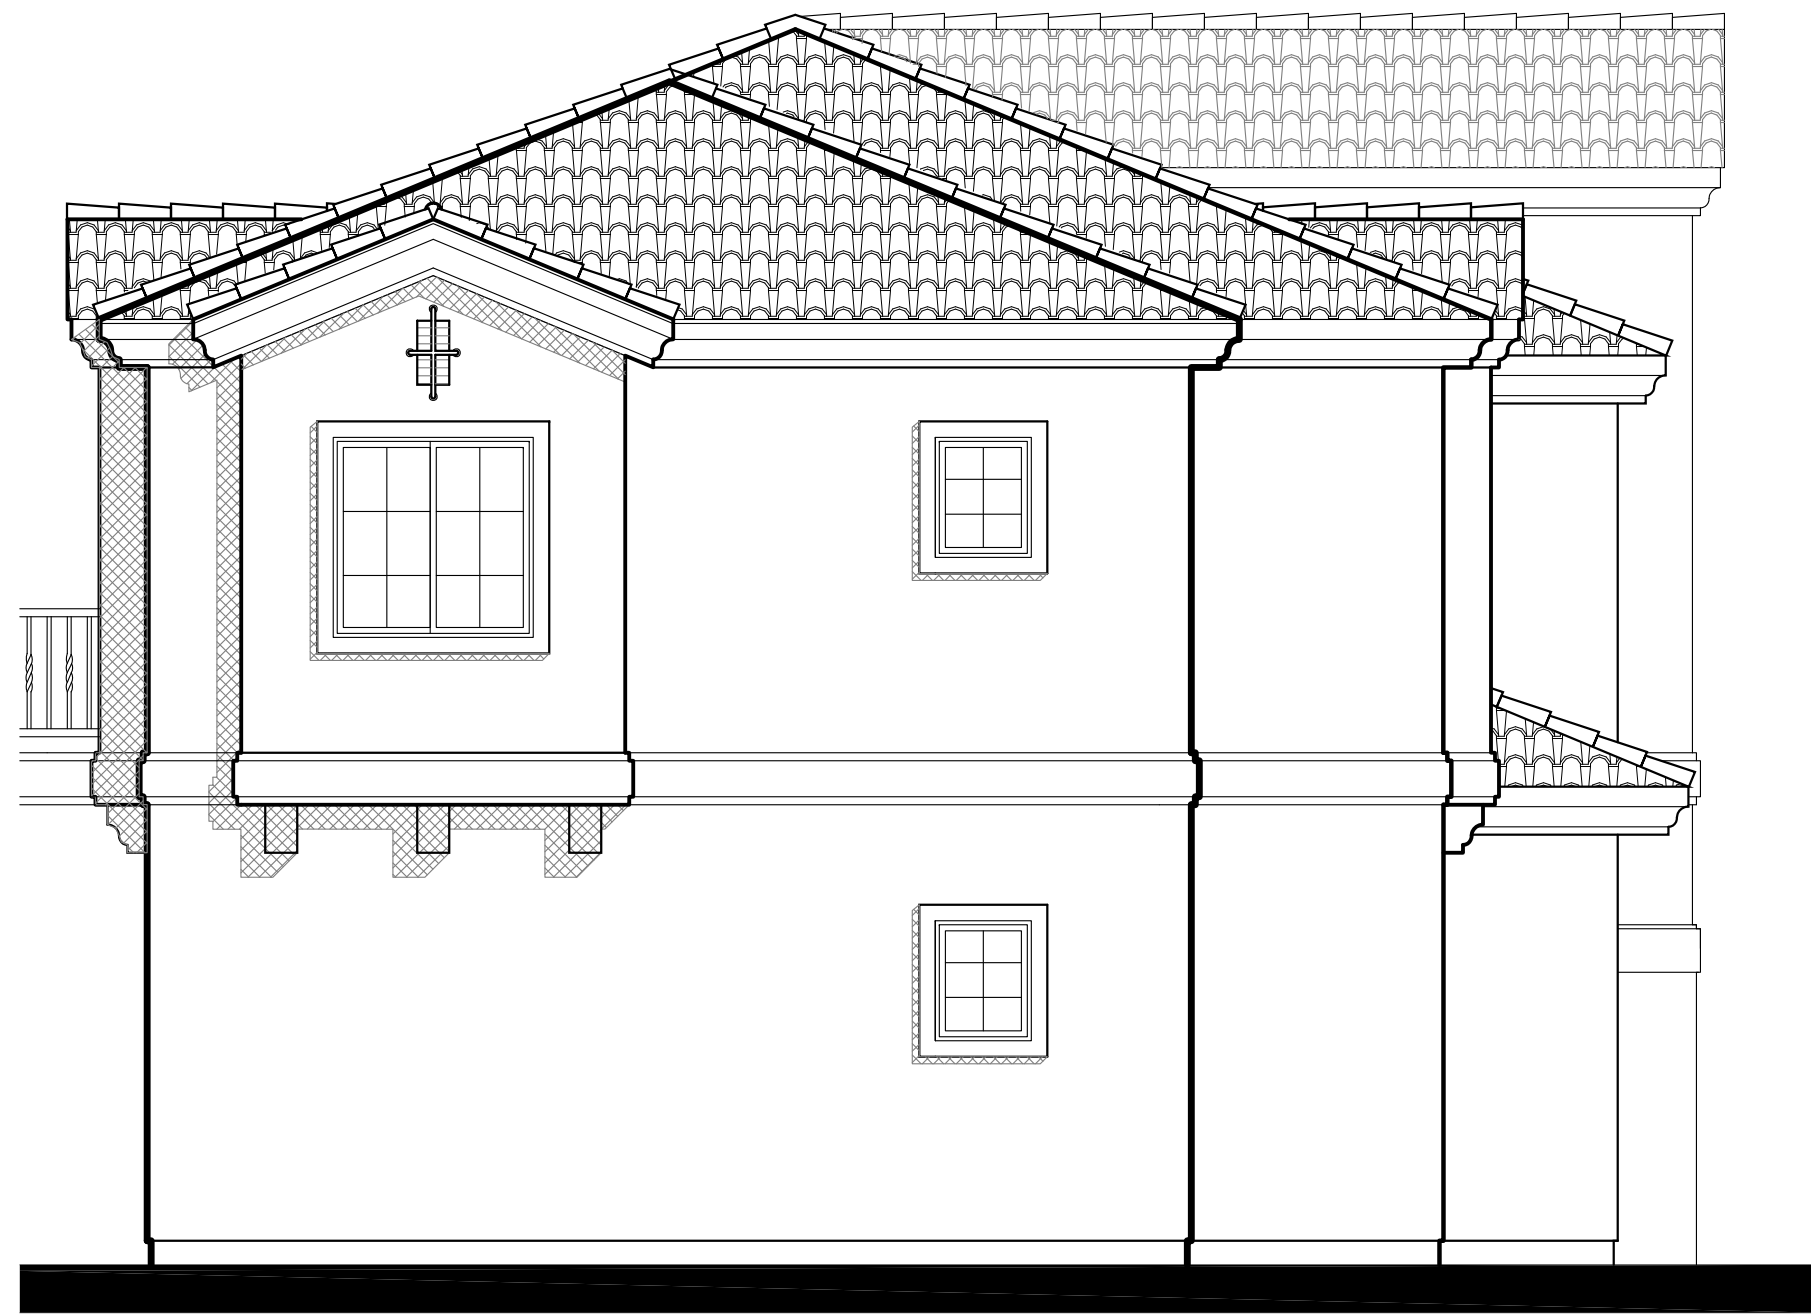

PROPOSED SOUTH ELEV - BLD'G "2"

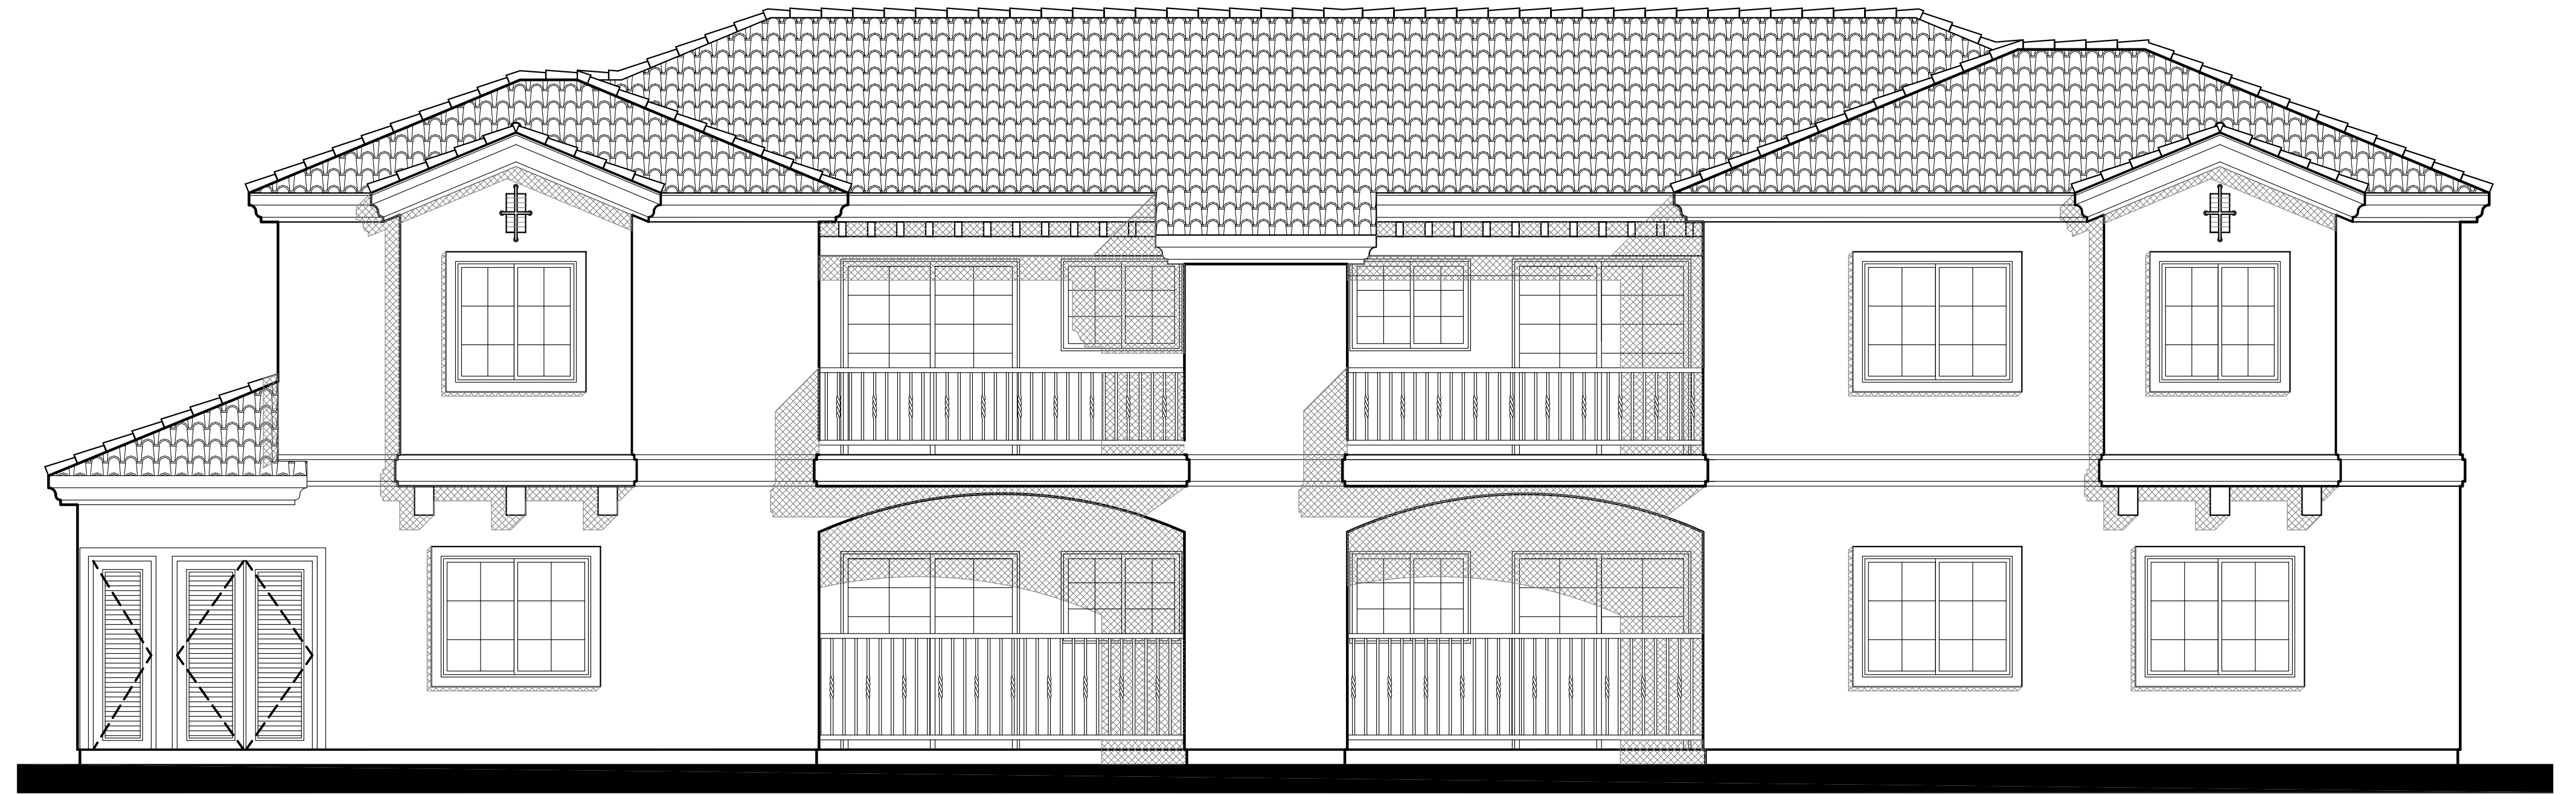

PROPOSED WEST ELEVATION - BLD'G "2"



PROPOSED NORTH ELEV - BLD'G "2"



PROPOSED EAST ELEVATION - BLD'G "2"