




2 LEFT ELEVATION 2
1/8" = 1'-0"

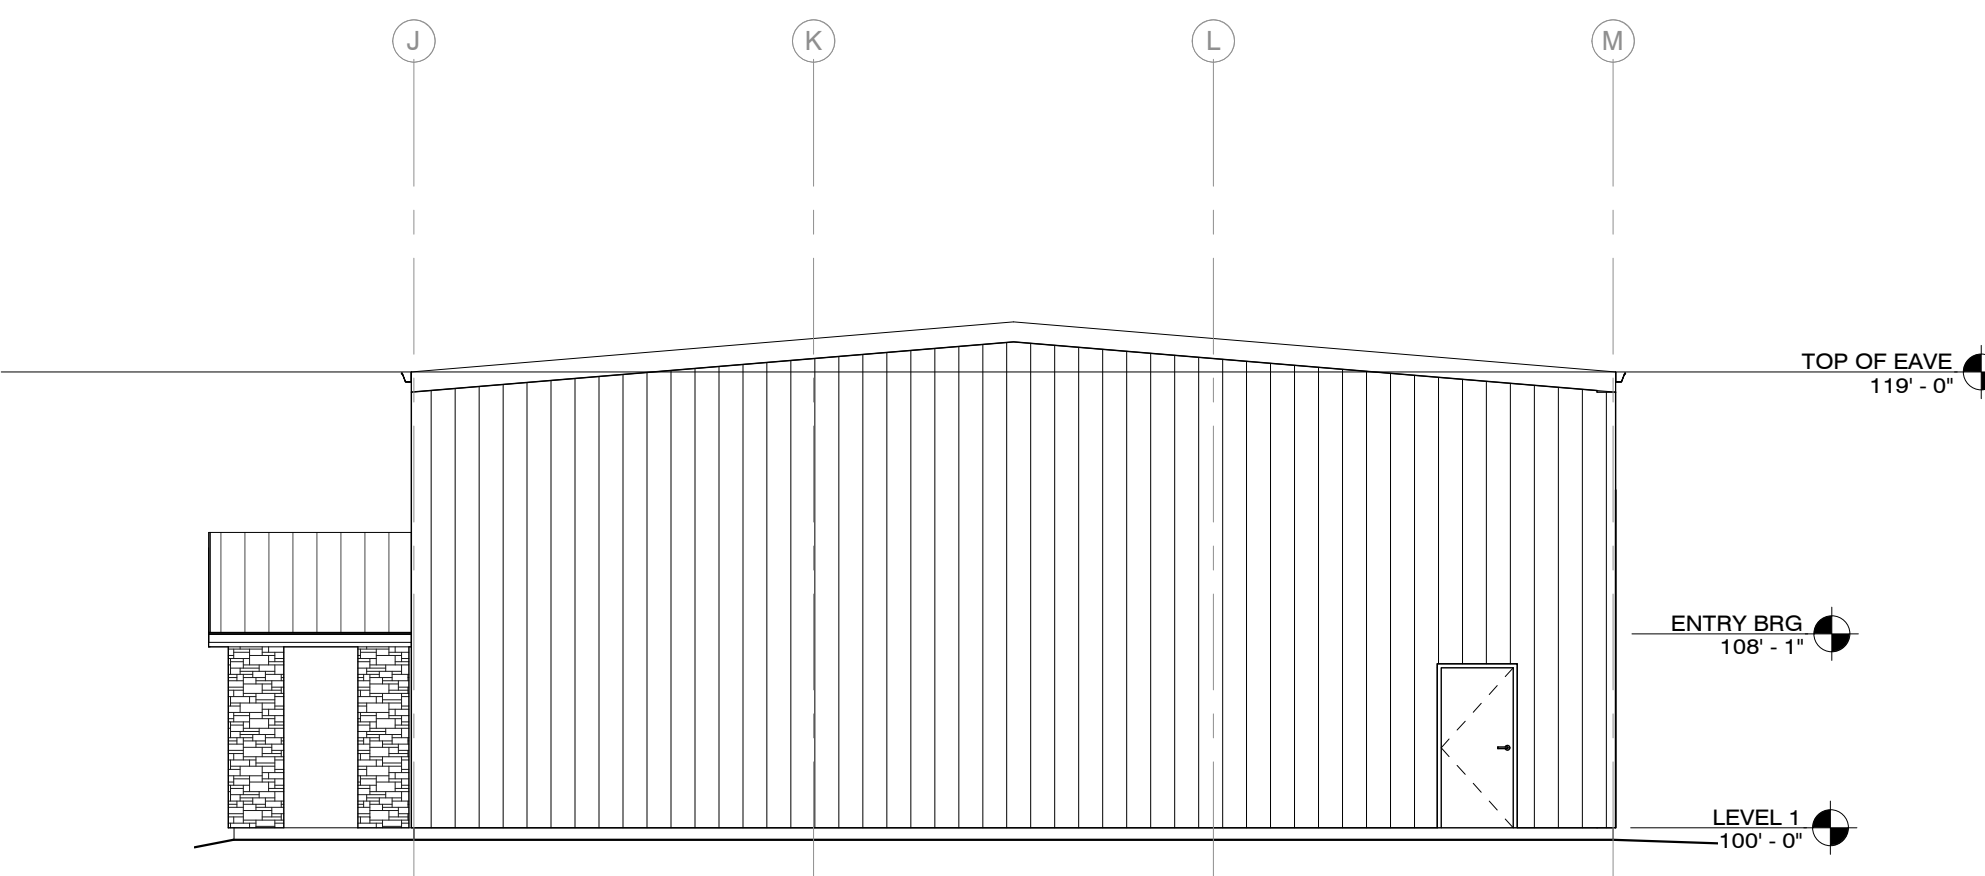


3 RIGHT ELEVATION 2
1/8" = 1'-0"

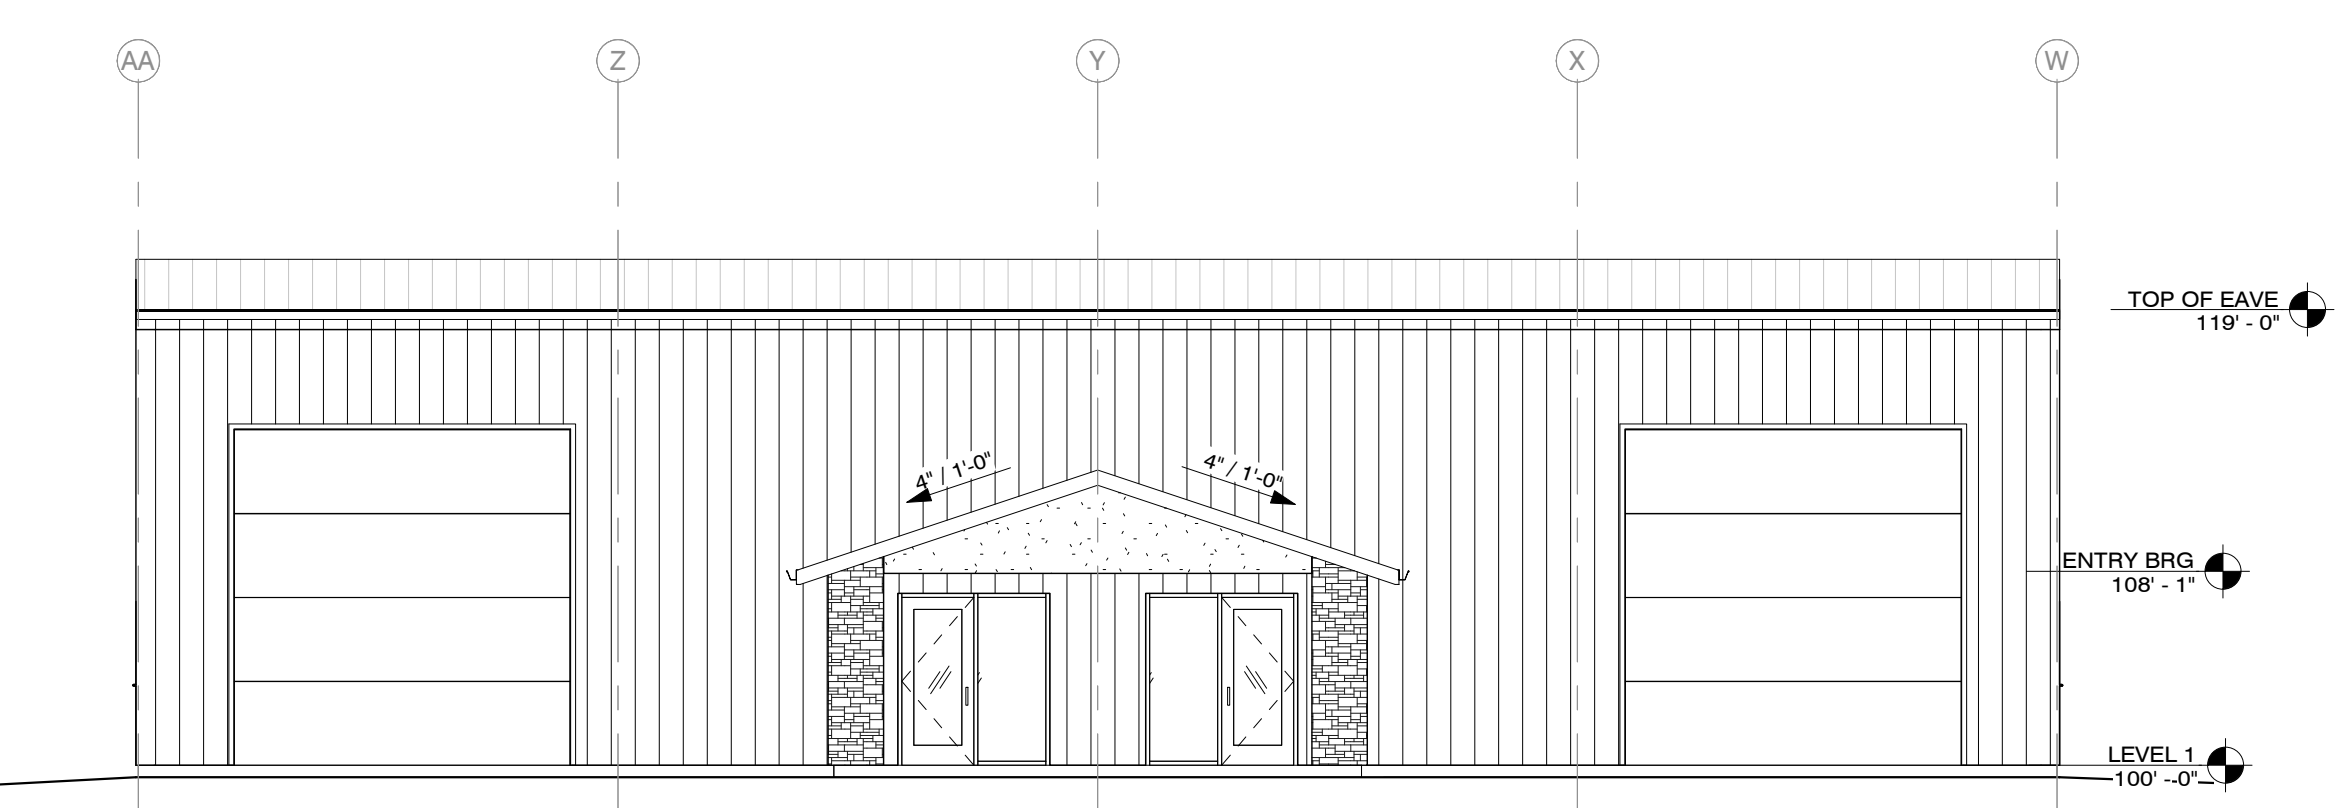

4 FRONT ELEVATION 2
1/8" = 1'-0"

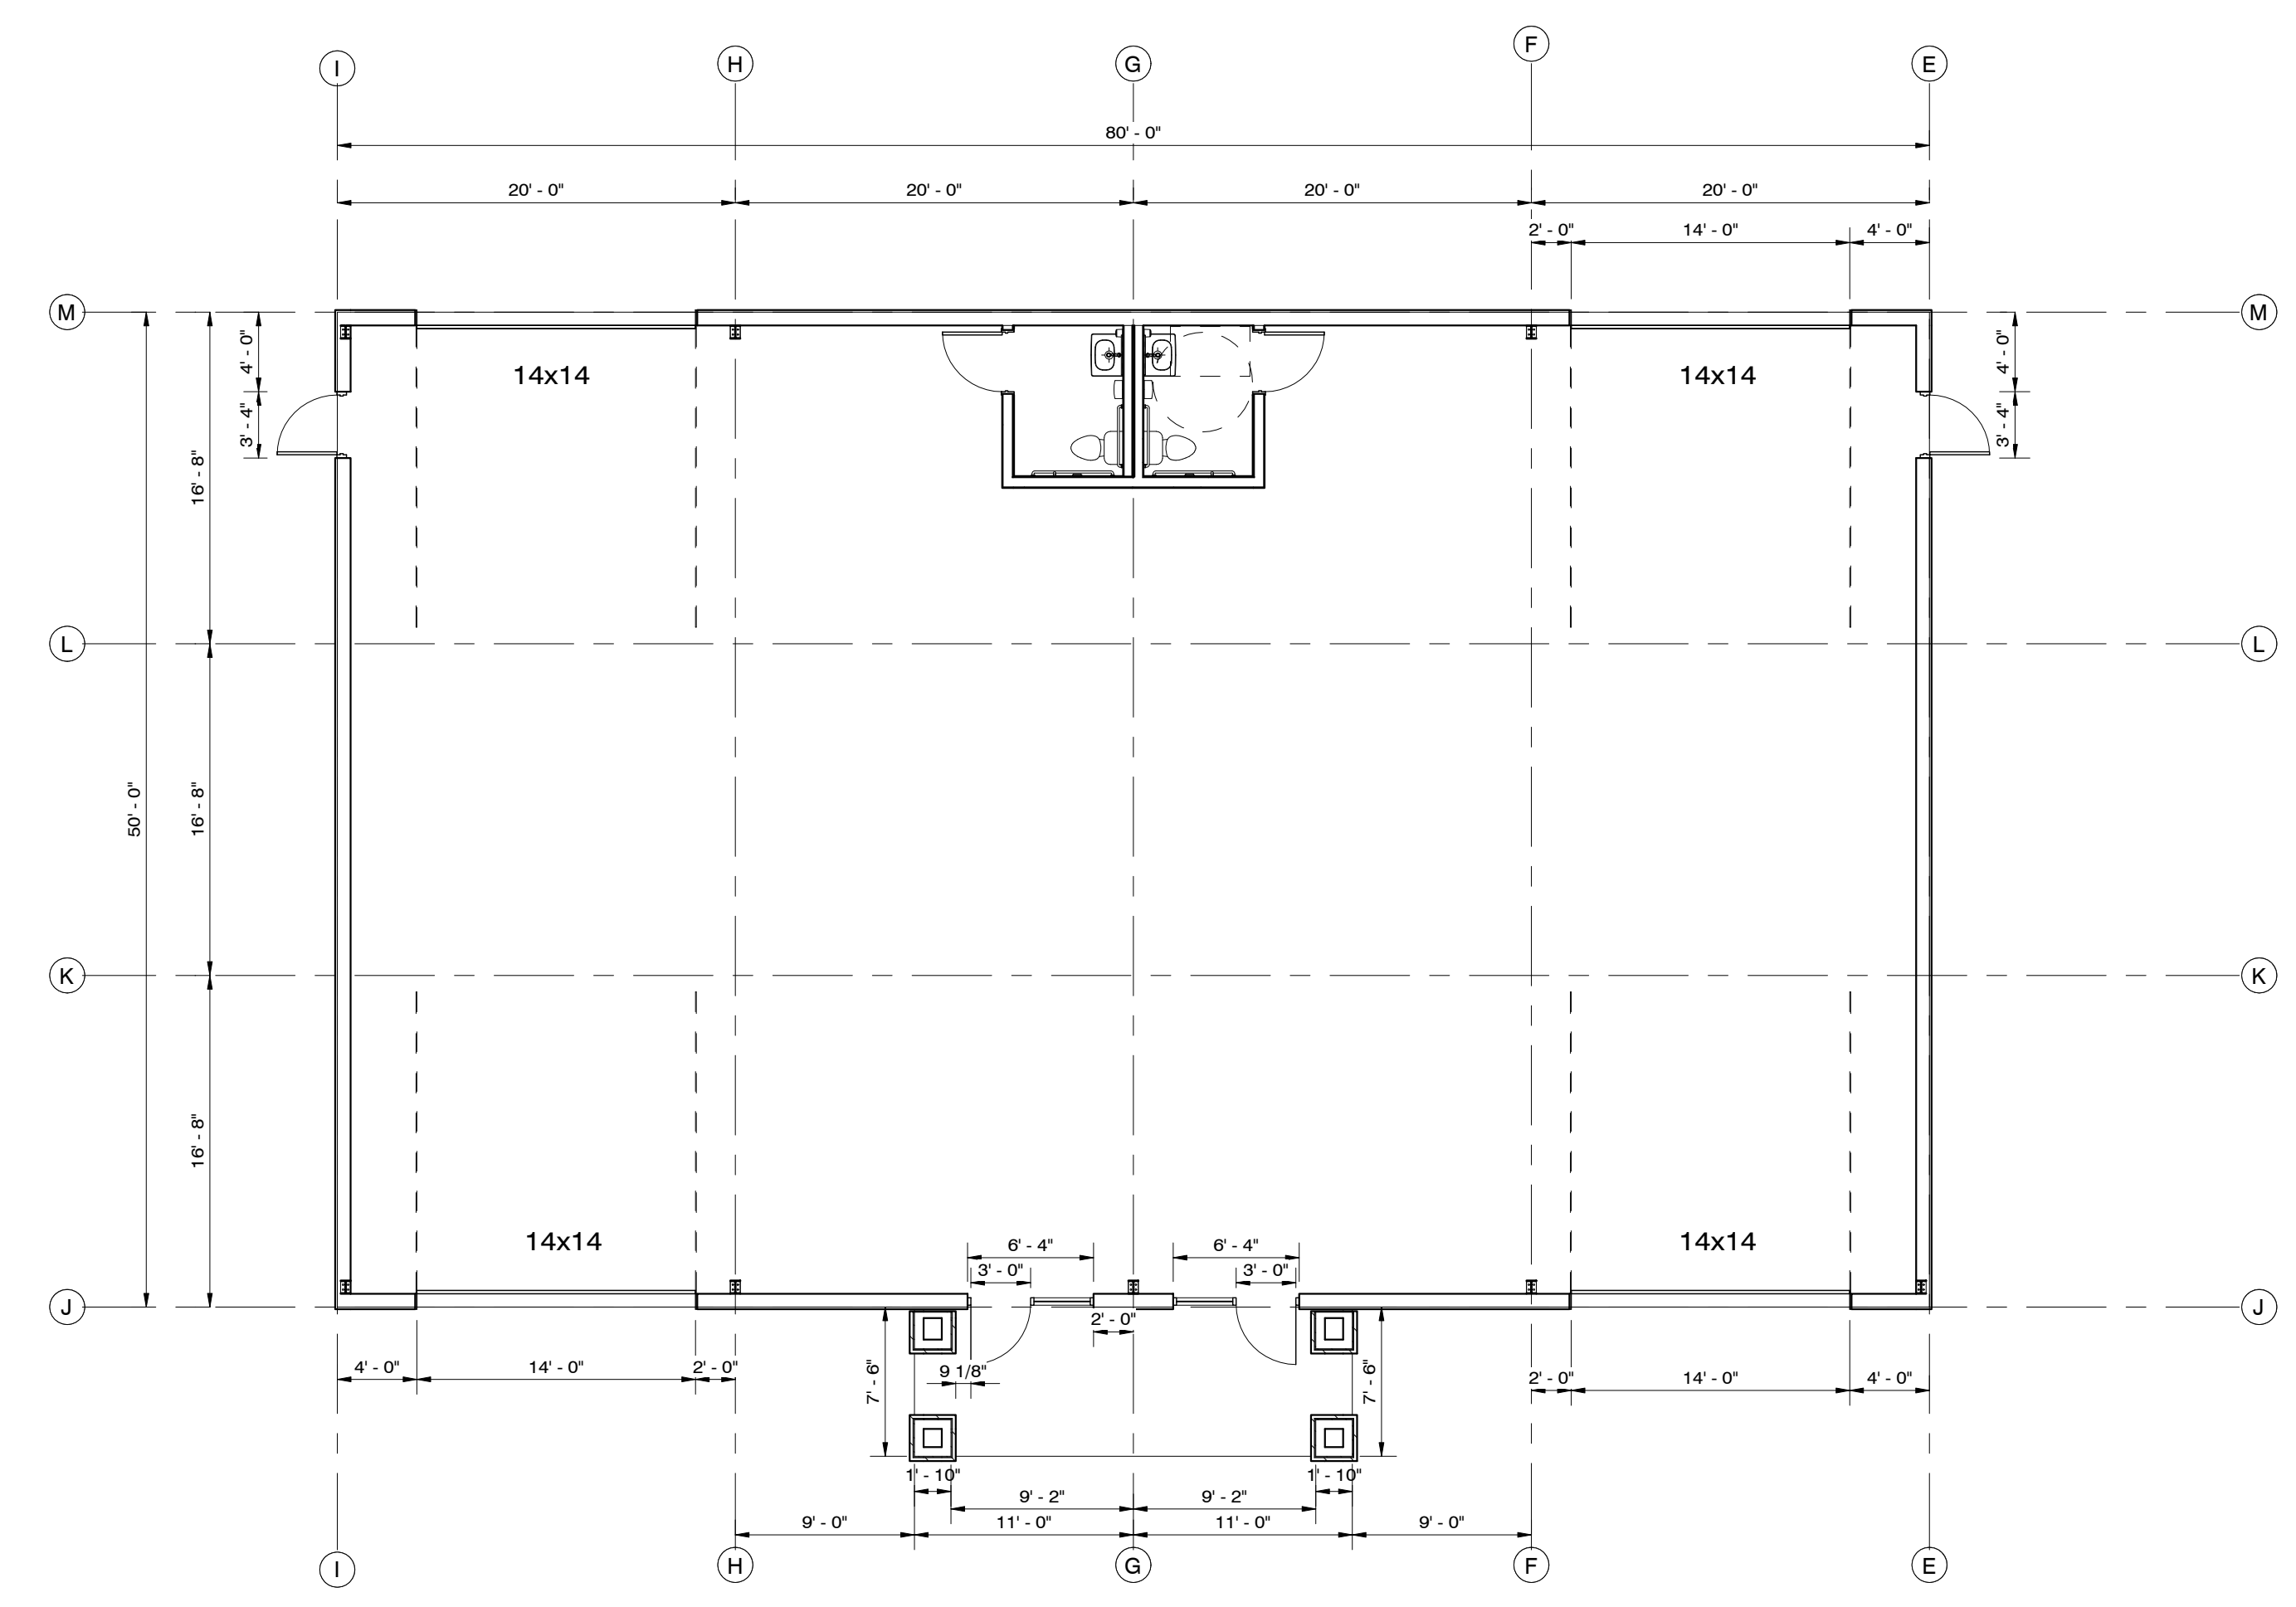

1 50 X 80
1/8" = 1'-0"

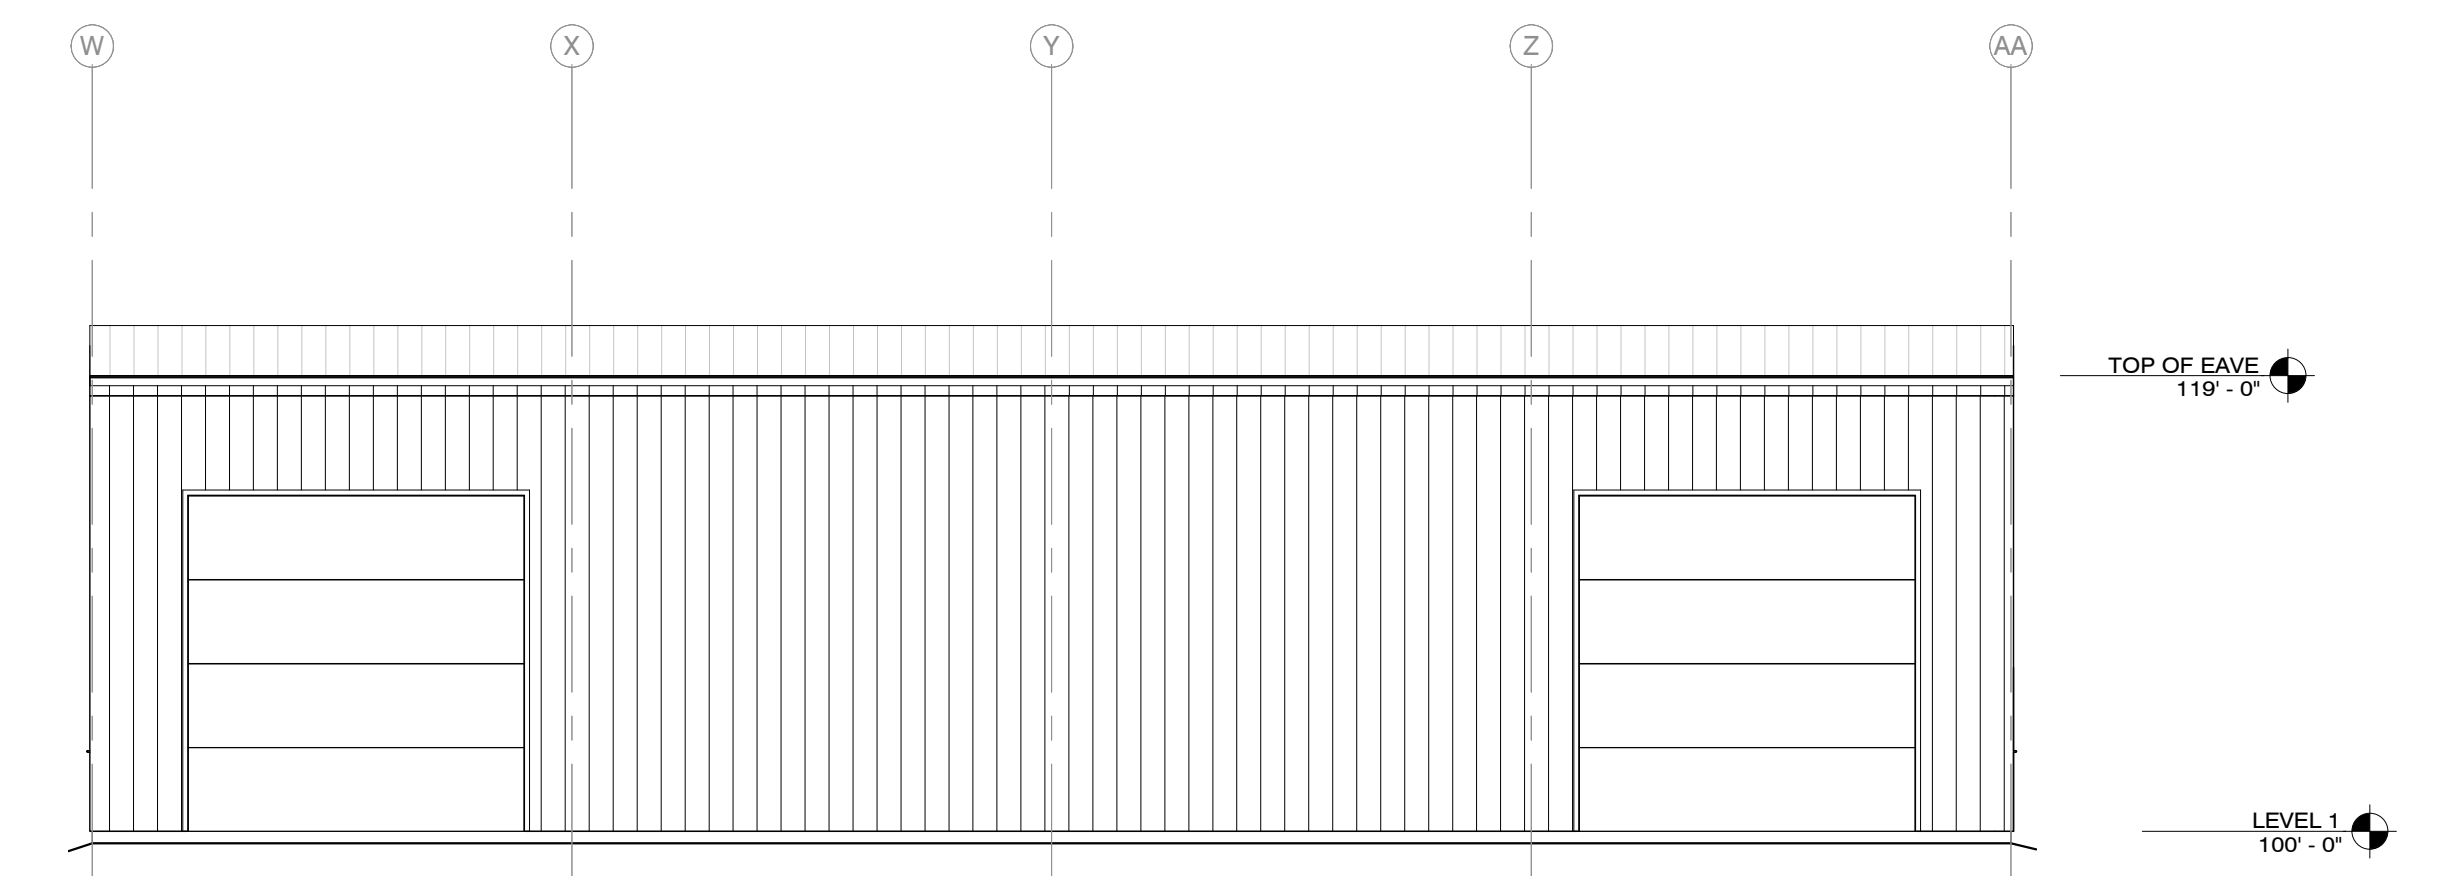


5 REAR ELEVATION 2
1/8" = 1'-0"

BUILDING TYPE A

PRELIMINARY -
SUBJECT TO
REVISION

03/18/2021
DATE:
21009
JOB NUMBER:
1/8" = 1'-0"
SCALE:
TW
DRAWN:
JJM
CHECKED:

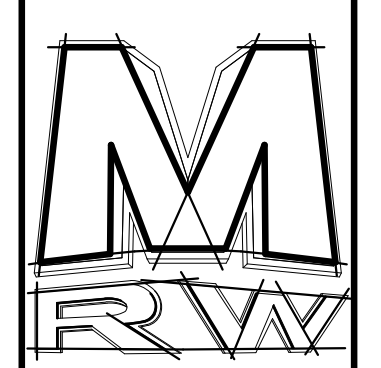


DESIGN ASSOCIATES INC.
ARCHITECTURE &
CONSULTING ENGINEERS


73 EAST 100 SOUTH
P.O. BOX 2775
ST. GEORGE UTAH 84770
(435) 628-2377
www.mrwdesign.com

DESIGN DEVELOPMENT
LOT 4 HURRICANE STORAGE INDUSTRIAL SUB.
HURRICANE, UTAH


A10.1
OF SHEETS

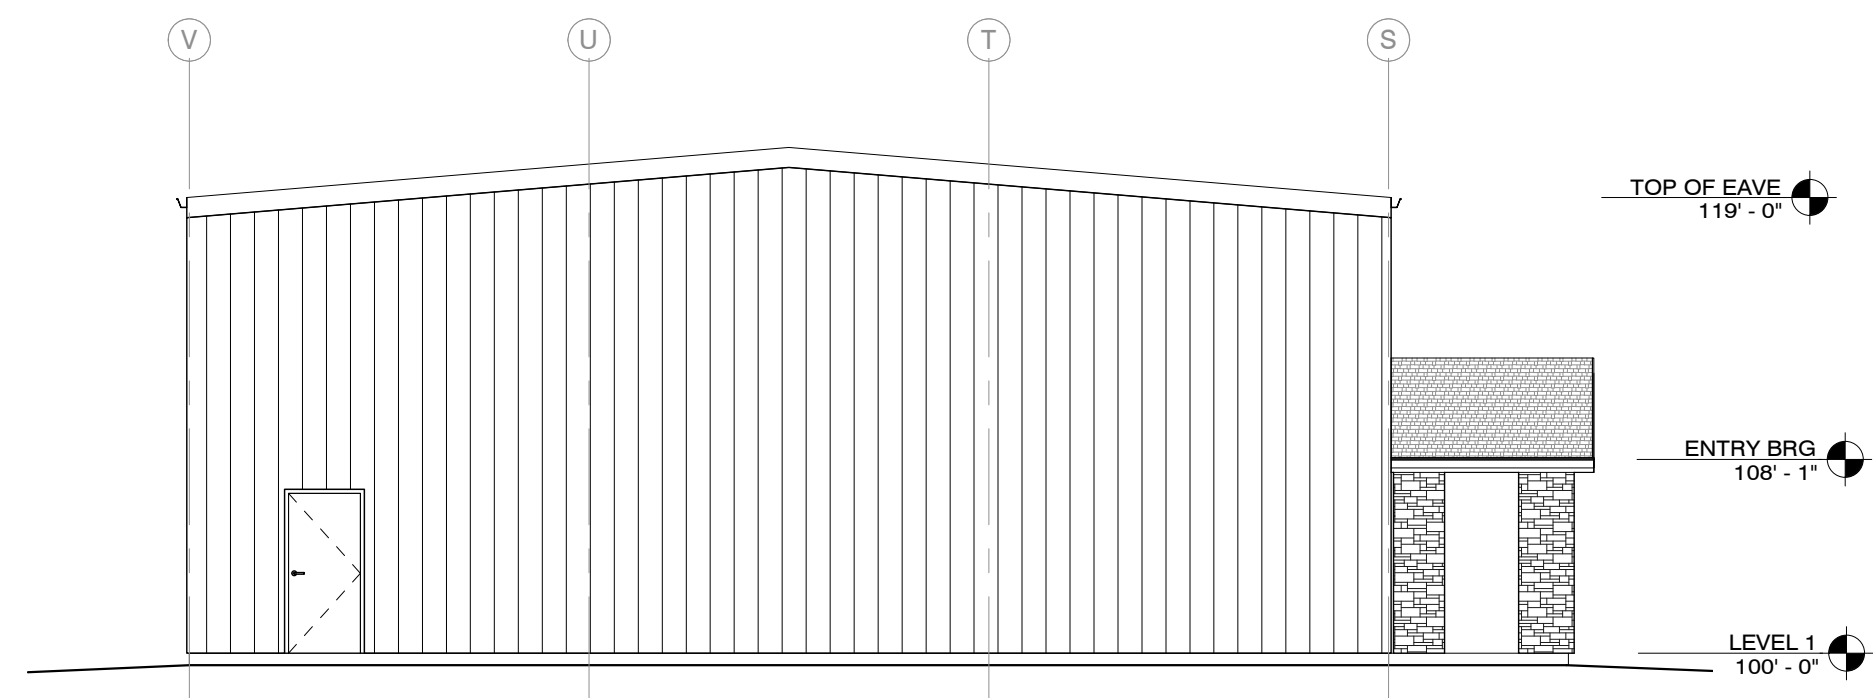


7 LEFT ELEVATION
1/8" = 1'-0"

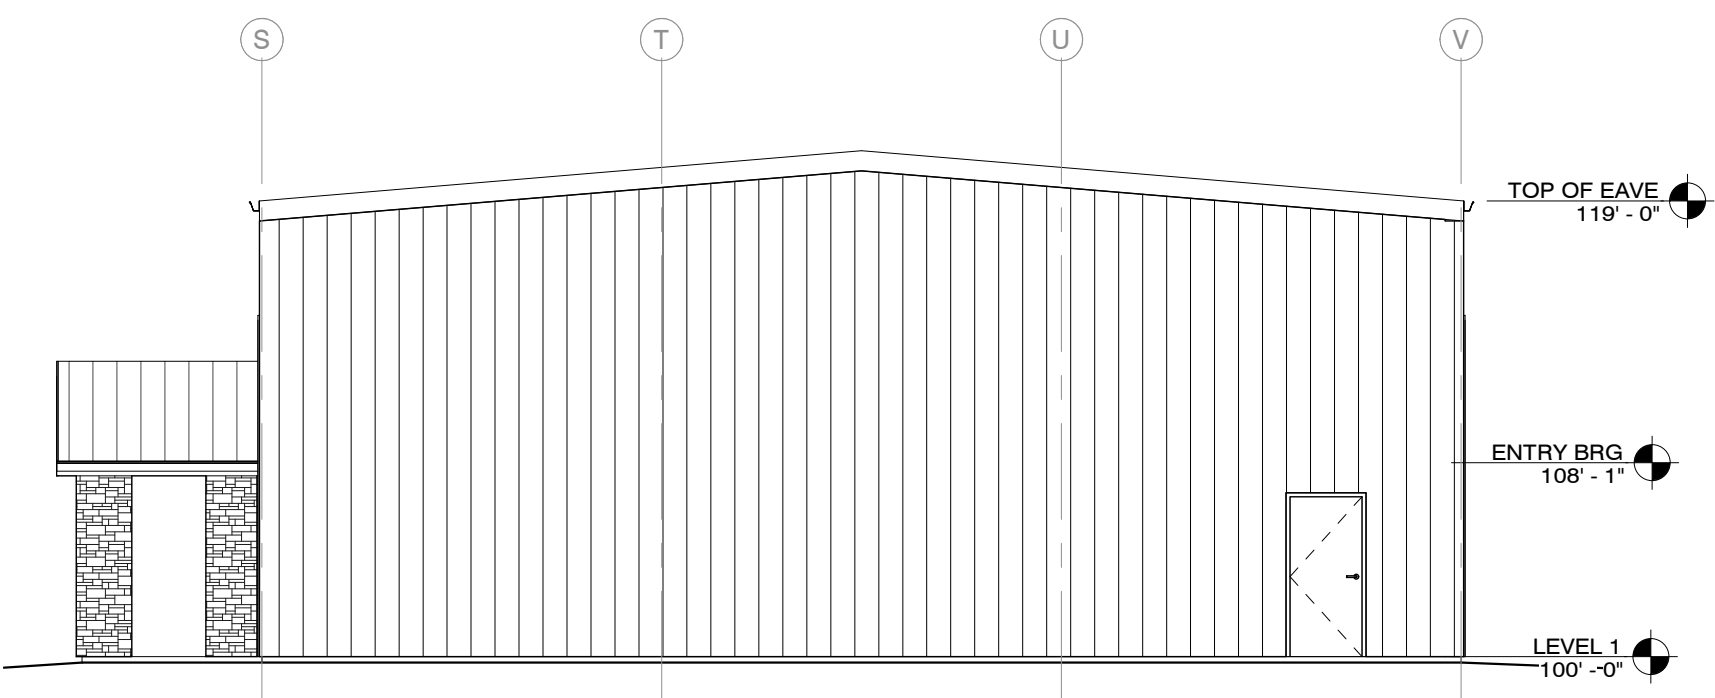


8 RIGHT ELEVATION
1/8" = 1'-0"

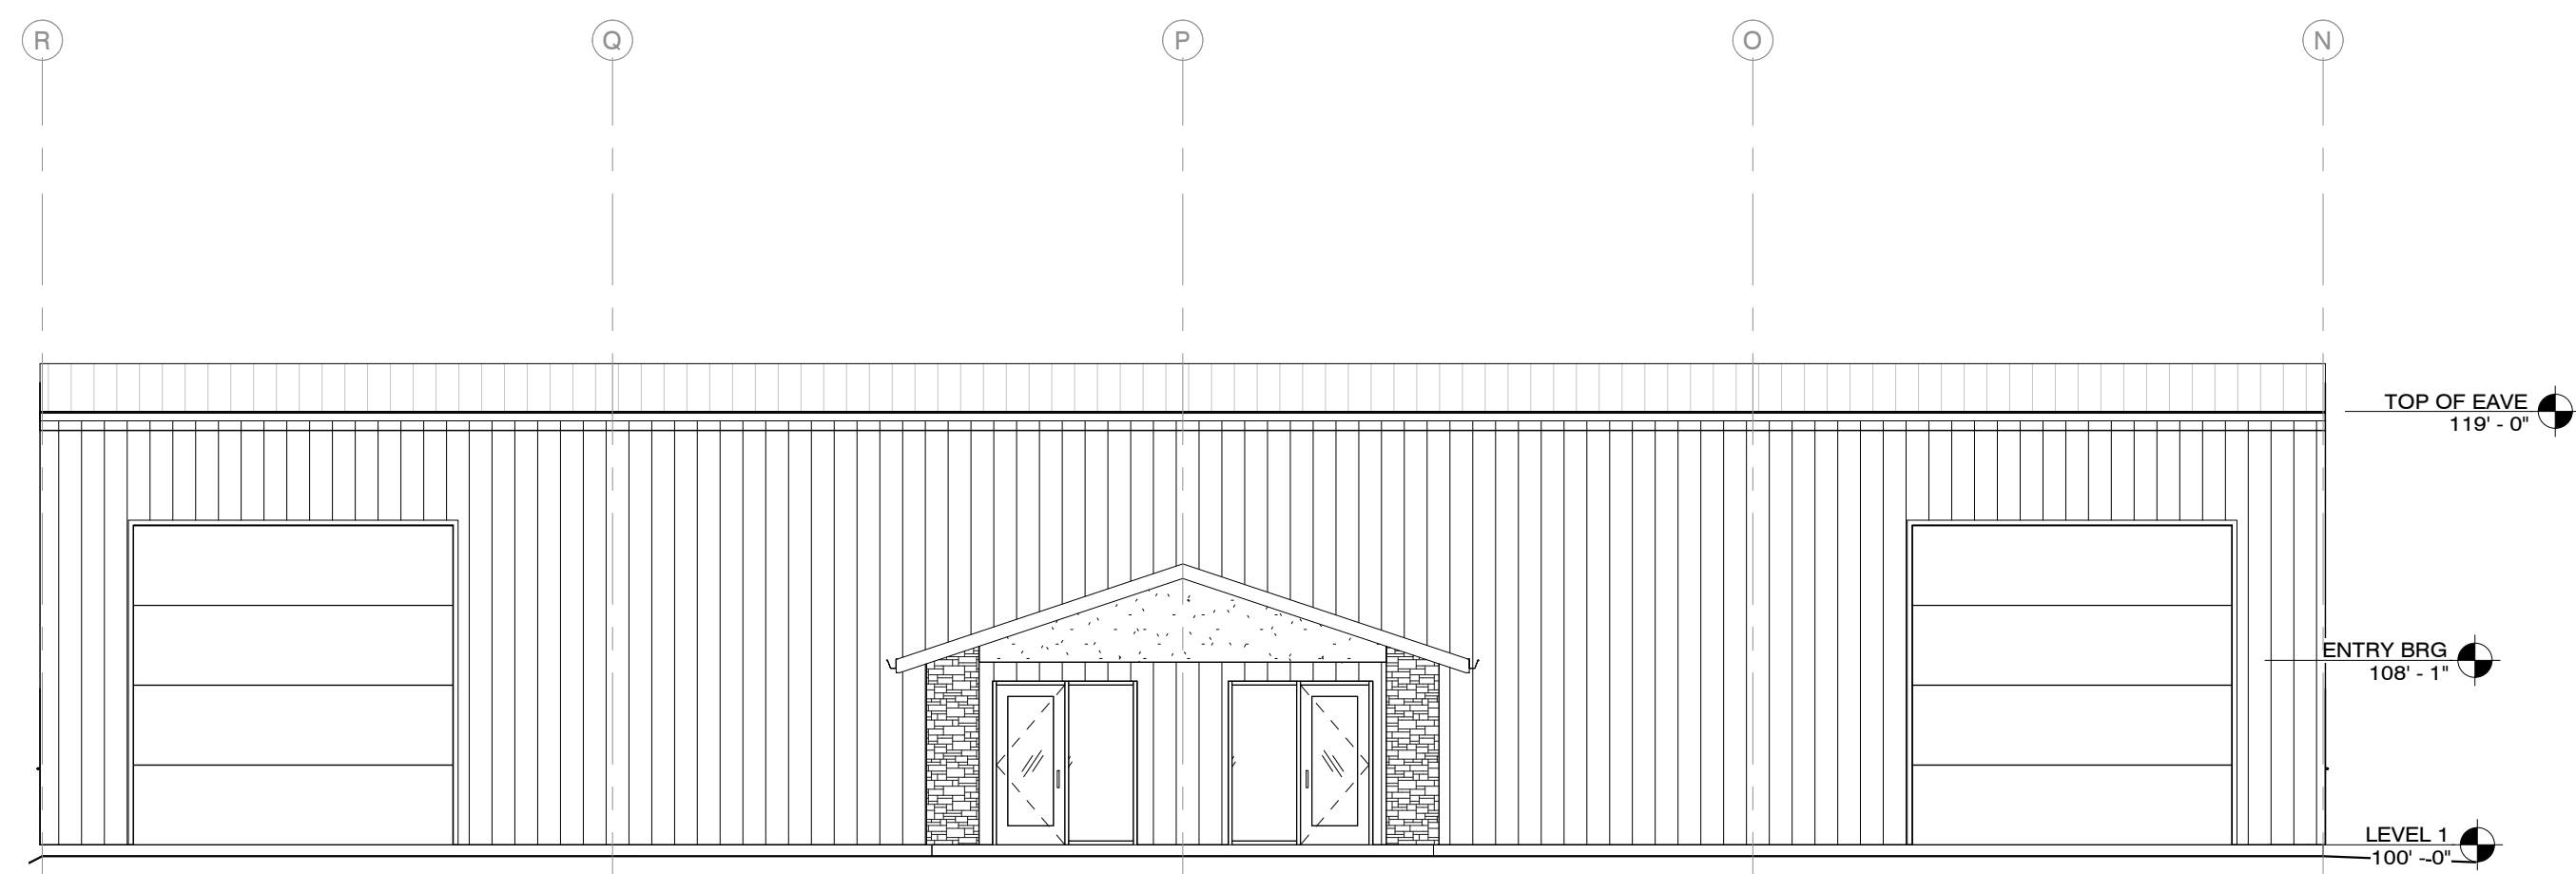

9 FRONT ELEVATION
1/8" = 1'-0"

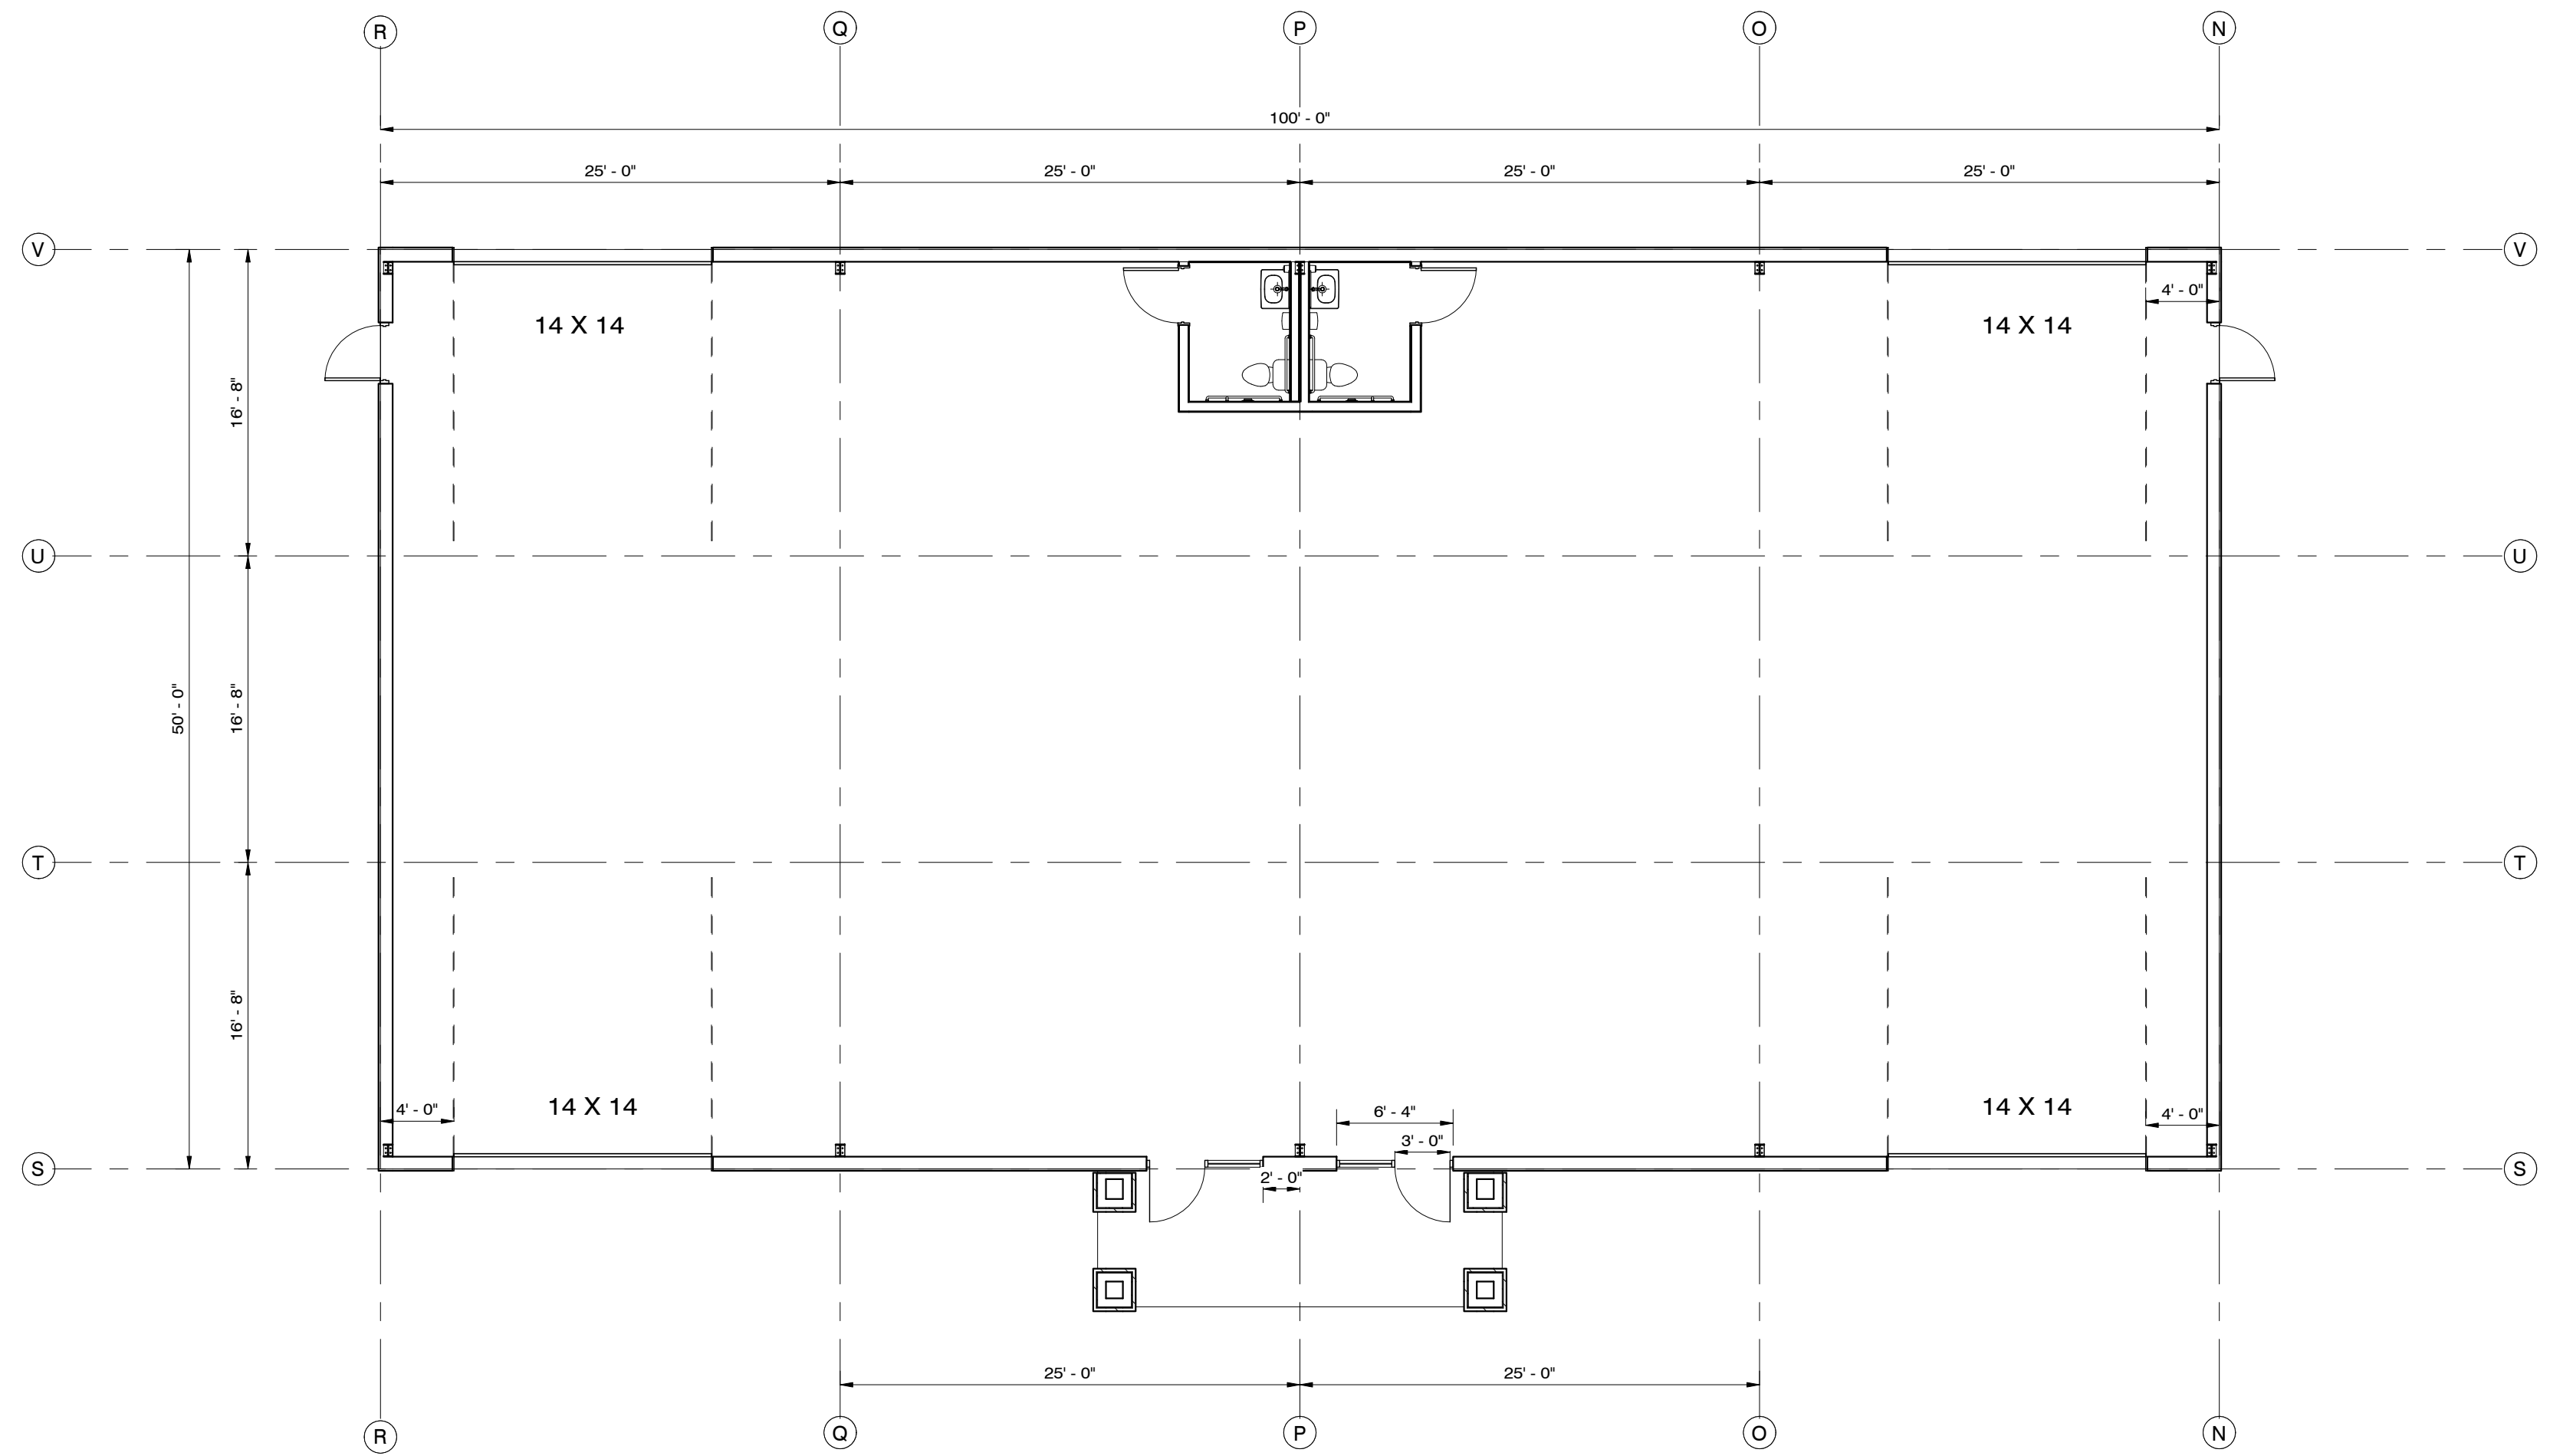

6 50 X 100
1/8" = 1'-0"

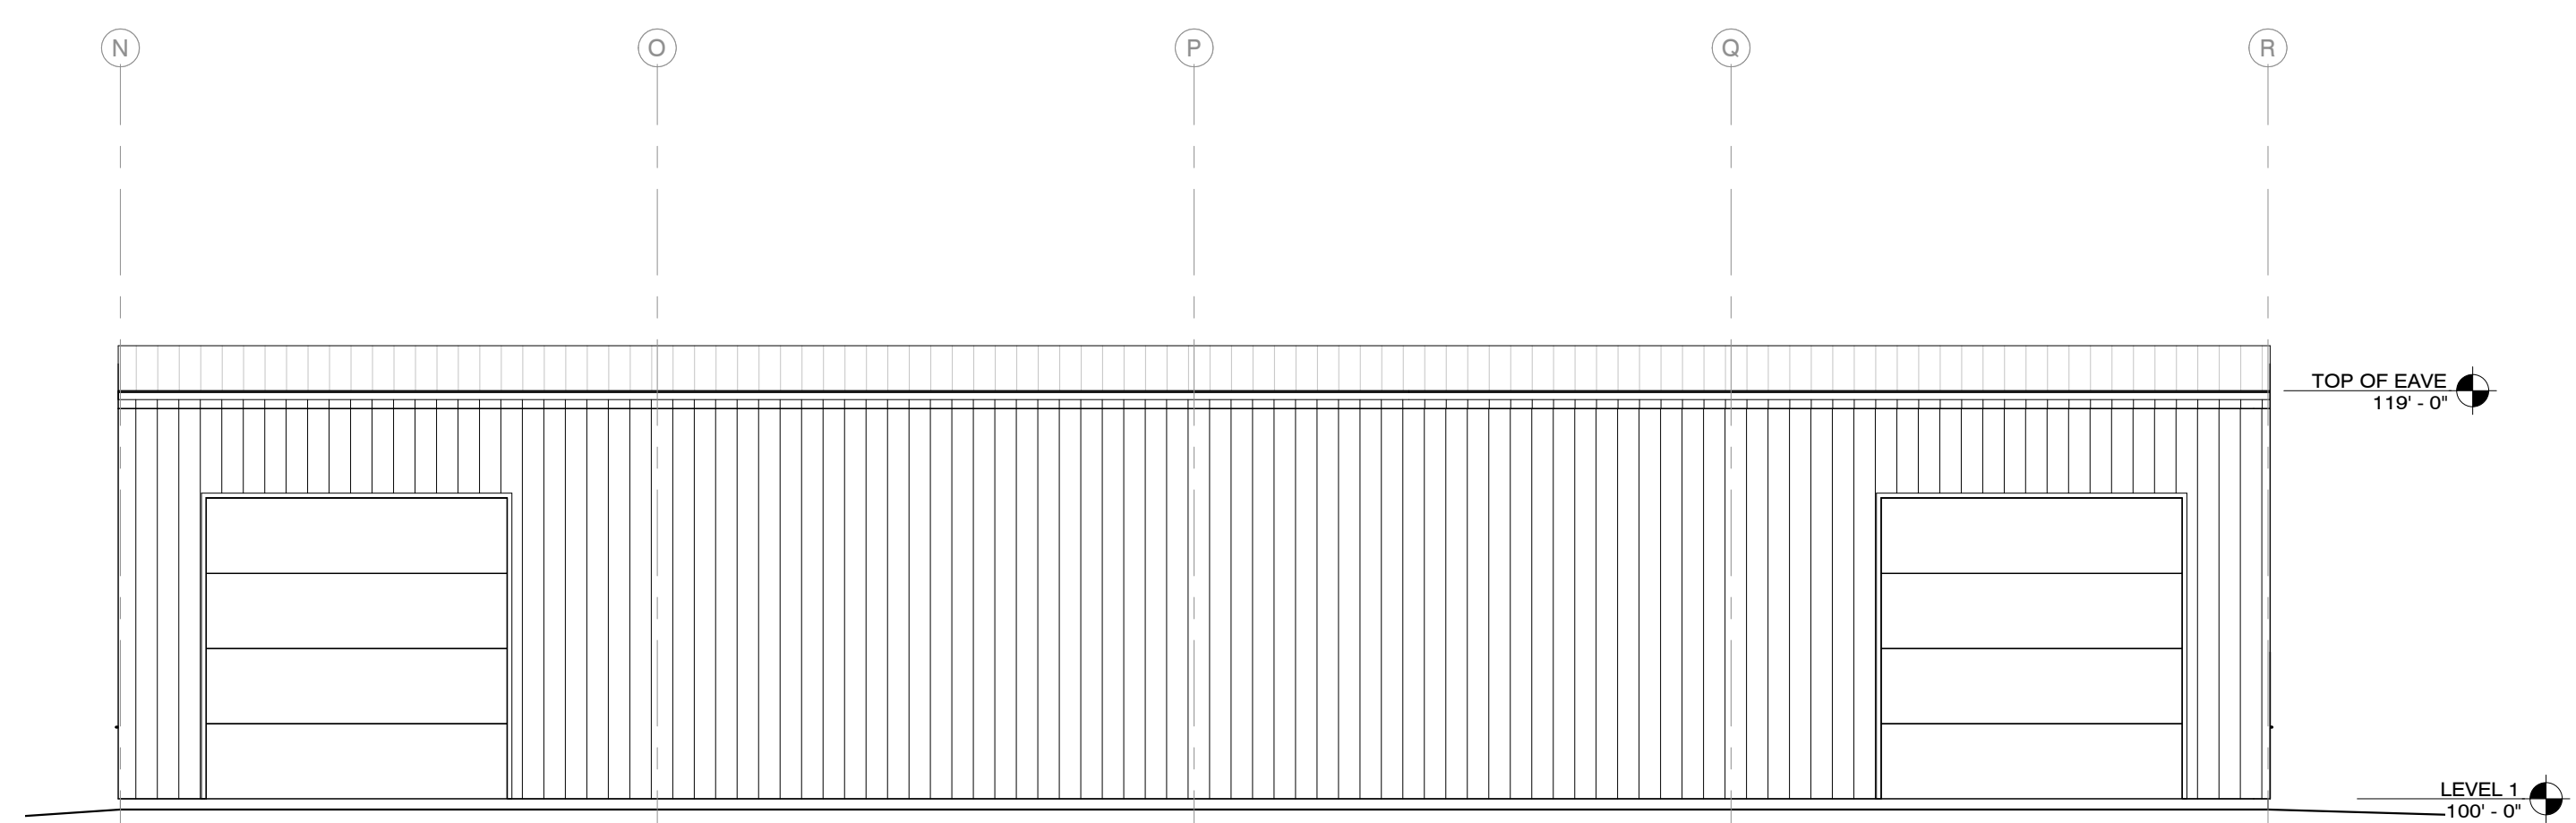


10 REAR ELEVATION
1/8" = 1'-0"

BUILDING TYPE B

**PRELIMINARY -
SUBJECT TO
REVISION**

03/18/2021
DATE:
21009
JOB NUMBER:
1/8" = 1'-0"
SCALE:
TW
DRAWN:
JJM
CHECKED:
© COPYRIGHT 2021, MRW DESIGN ASSOCIATES INC.

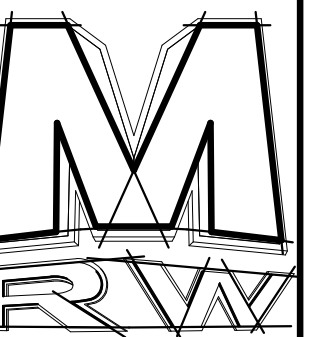


DESIGN ASSOCIATES INC.
ARCHITECTURE & CONSULTING ENGINEERS


73 EAST 100 SOUTH
P.O. BOX 2775
ST. GEORGE UTAH 84770
(435) 628-2377
www.mrwdesign.com

DESIGN DEVELOPMENT
LOT 4 HURRICANE STORAGE INDUSTRIAL SUB.
HURRICANE, UTAH


A10.0
OF SHEETS

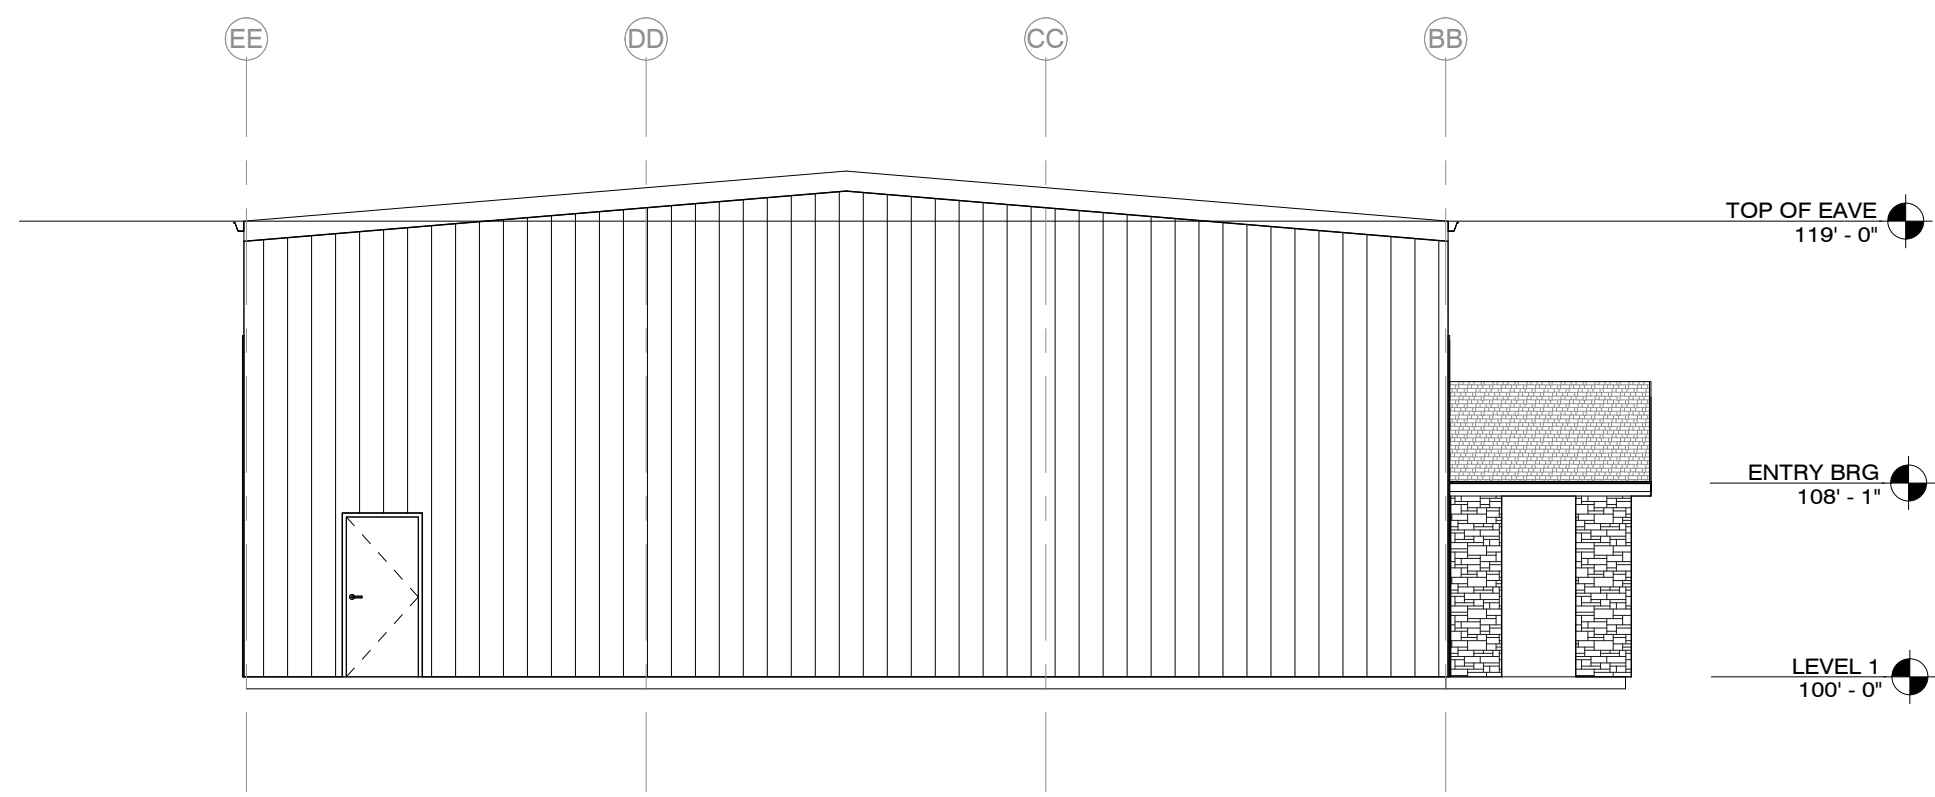


LEFT ELEVATION 1
1/8" = 1'-0"

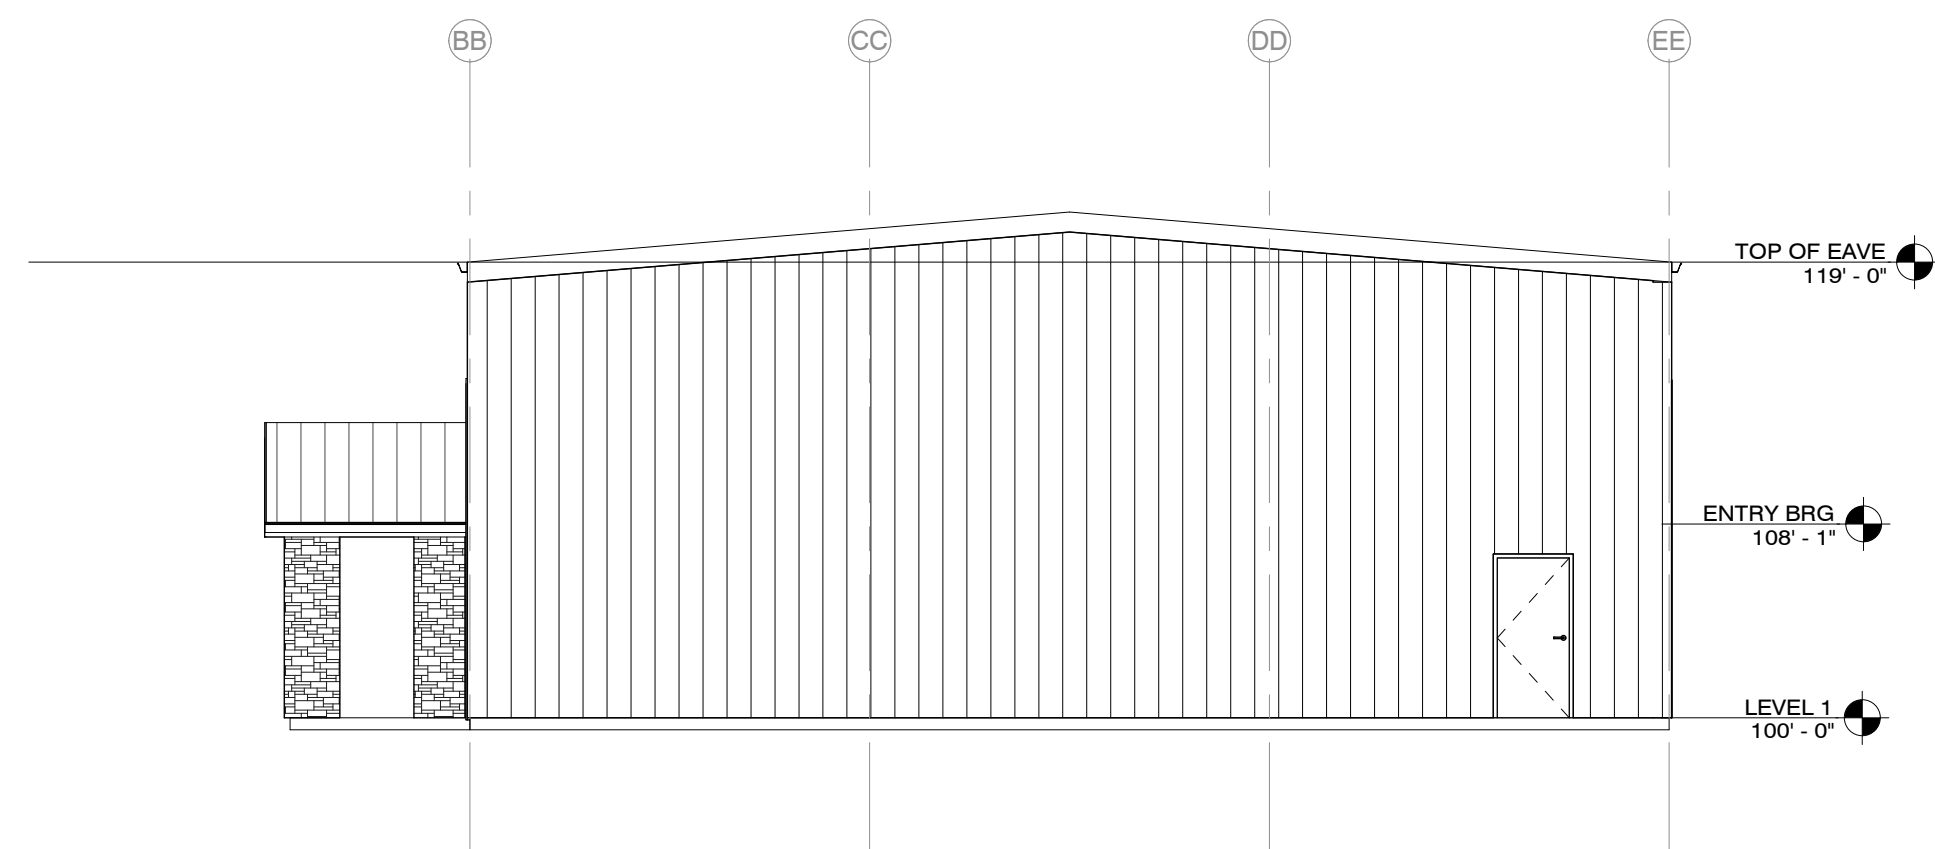


RIGHT ELEVATION 1
1/8" = 1'-0"

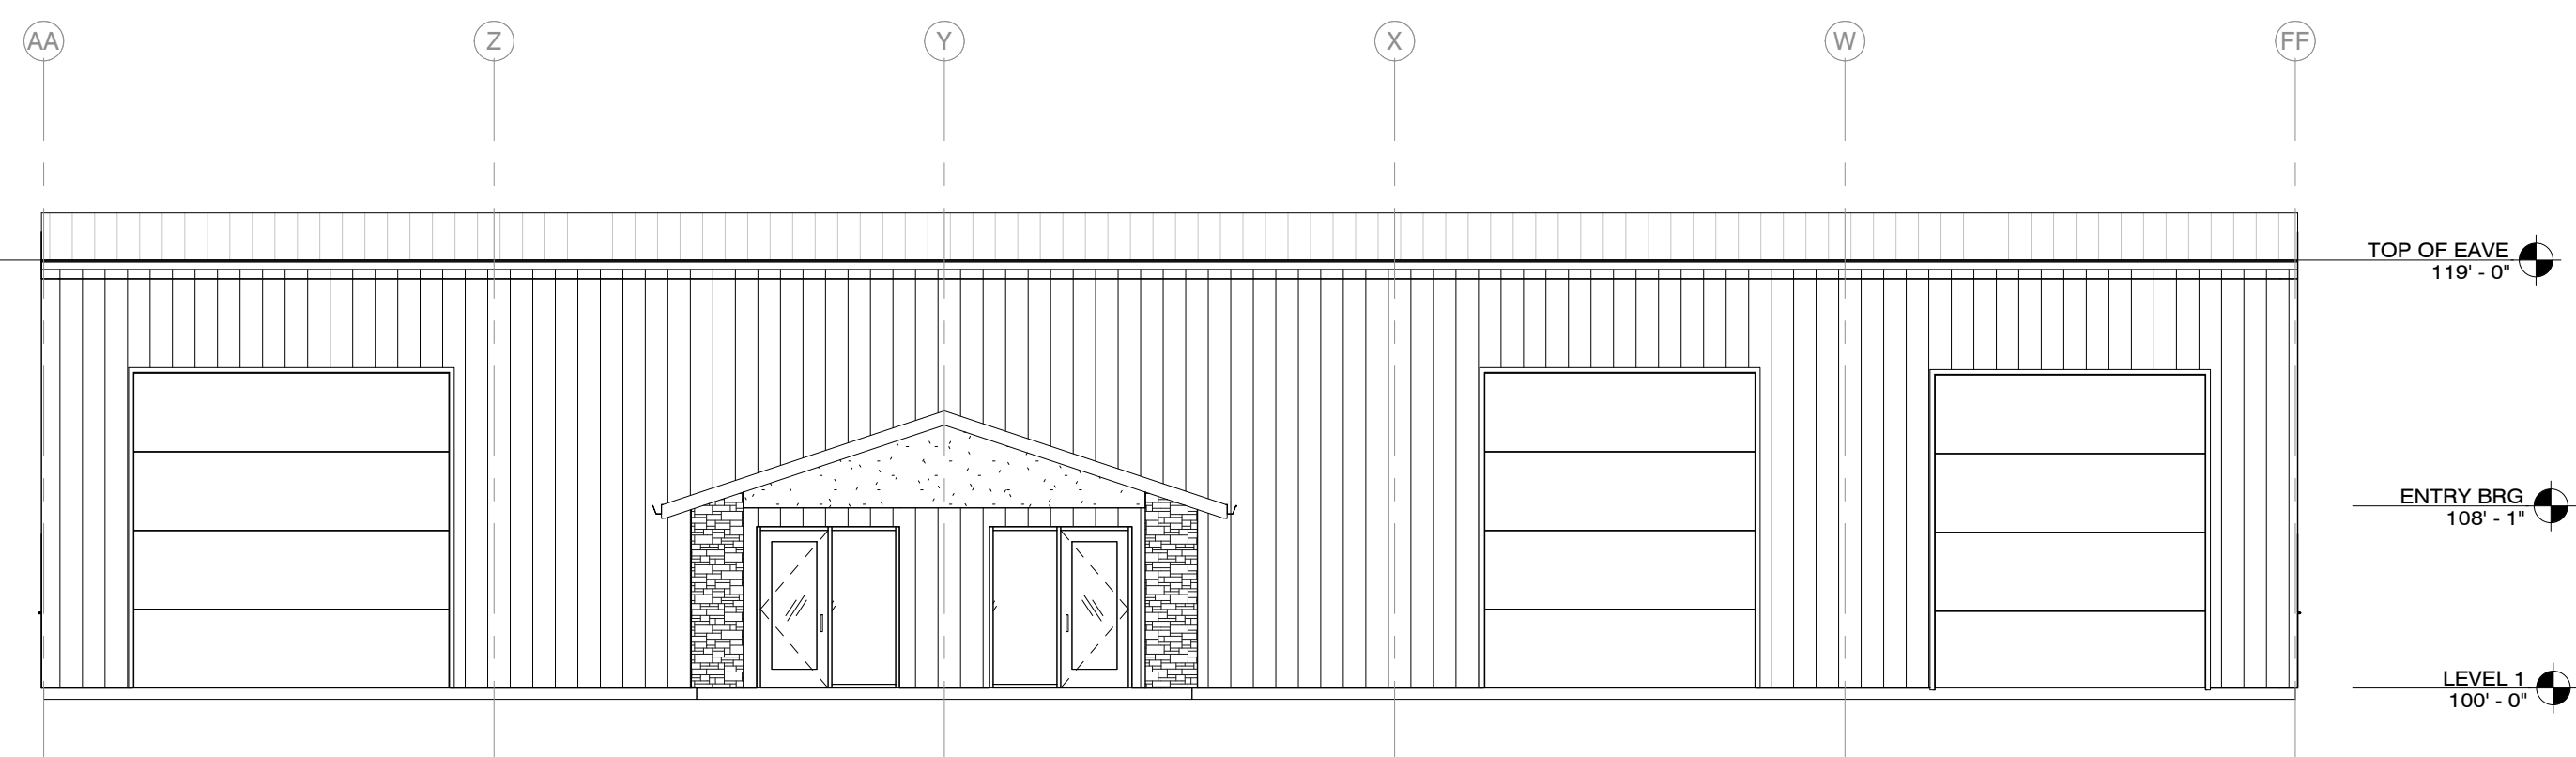

FRONT ELEVATION 1
1/8" = 1'-0"

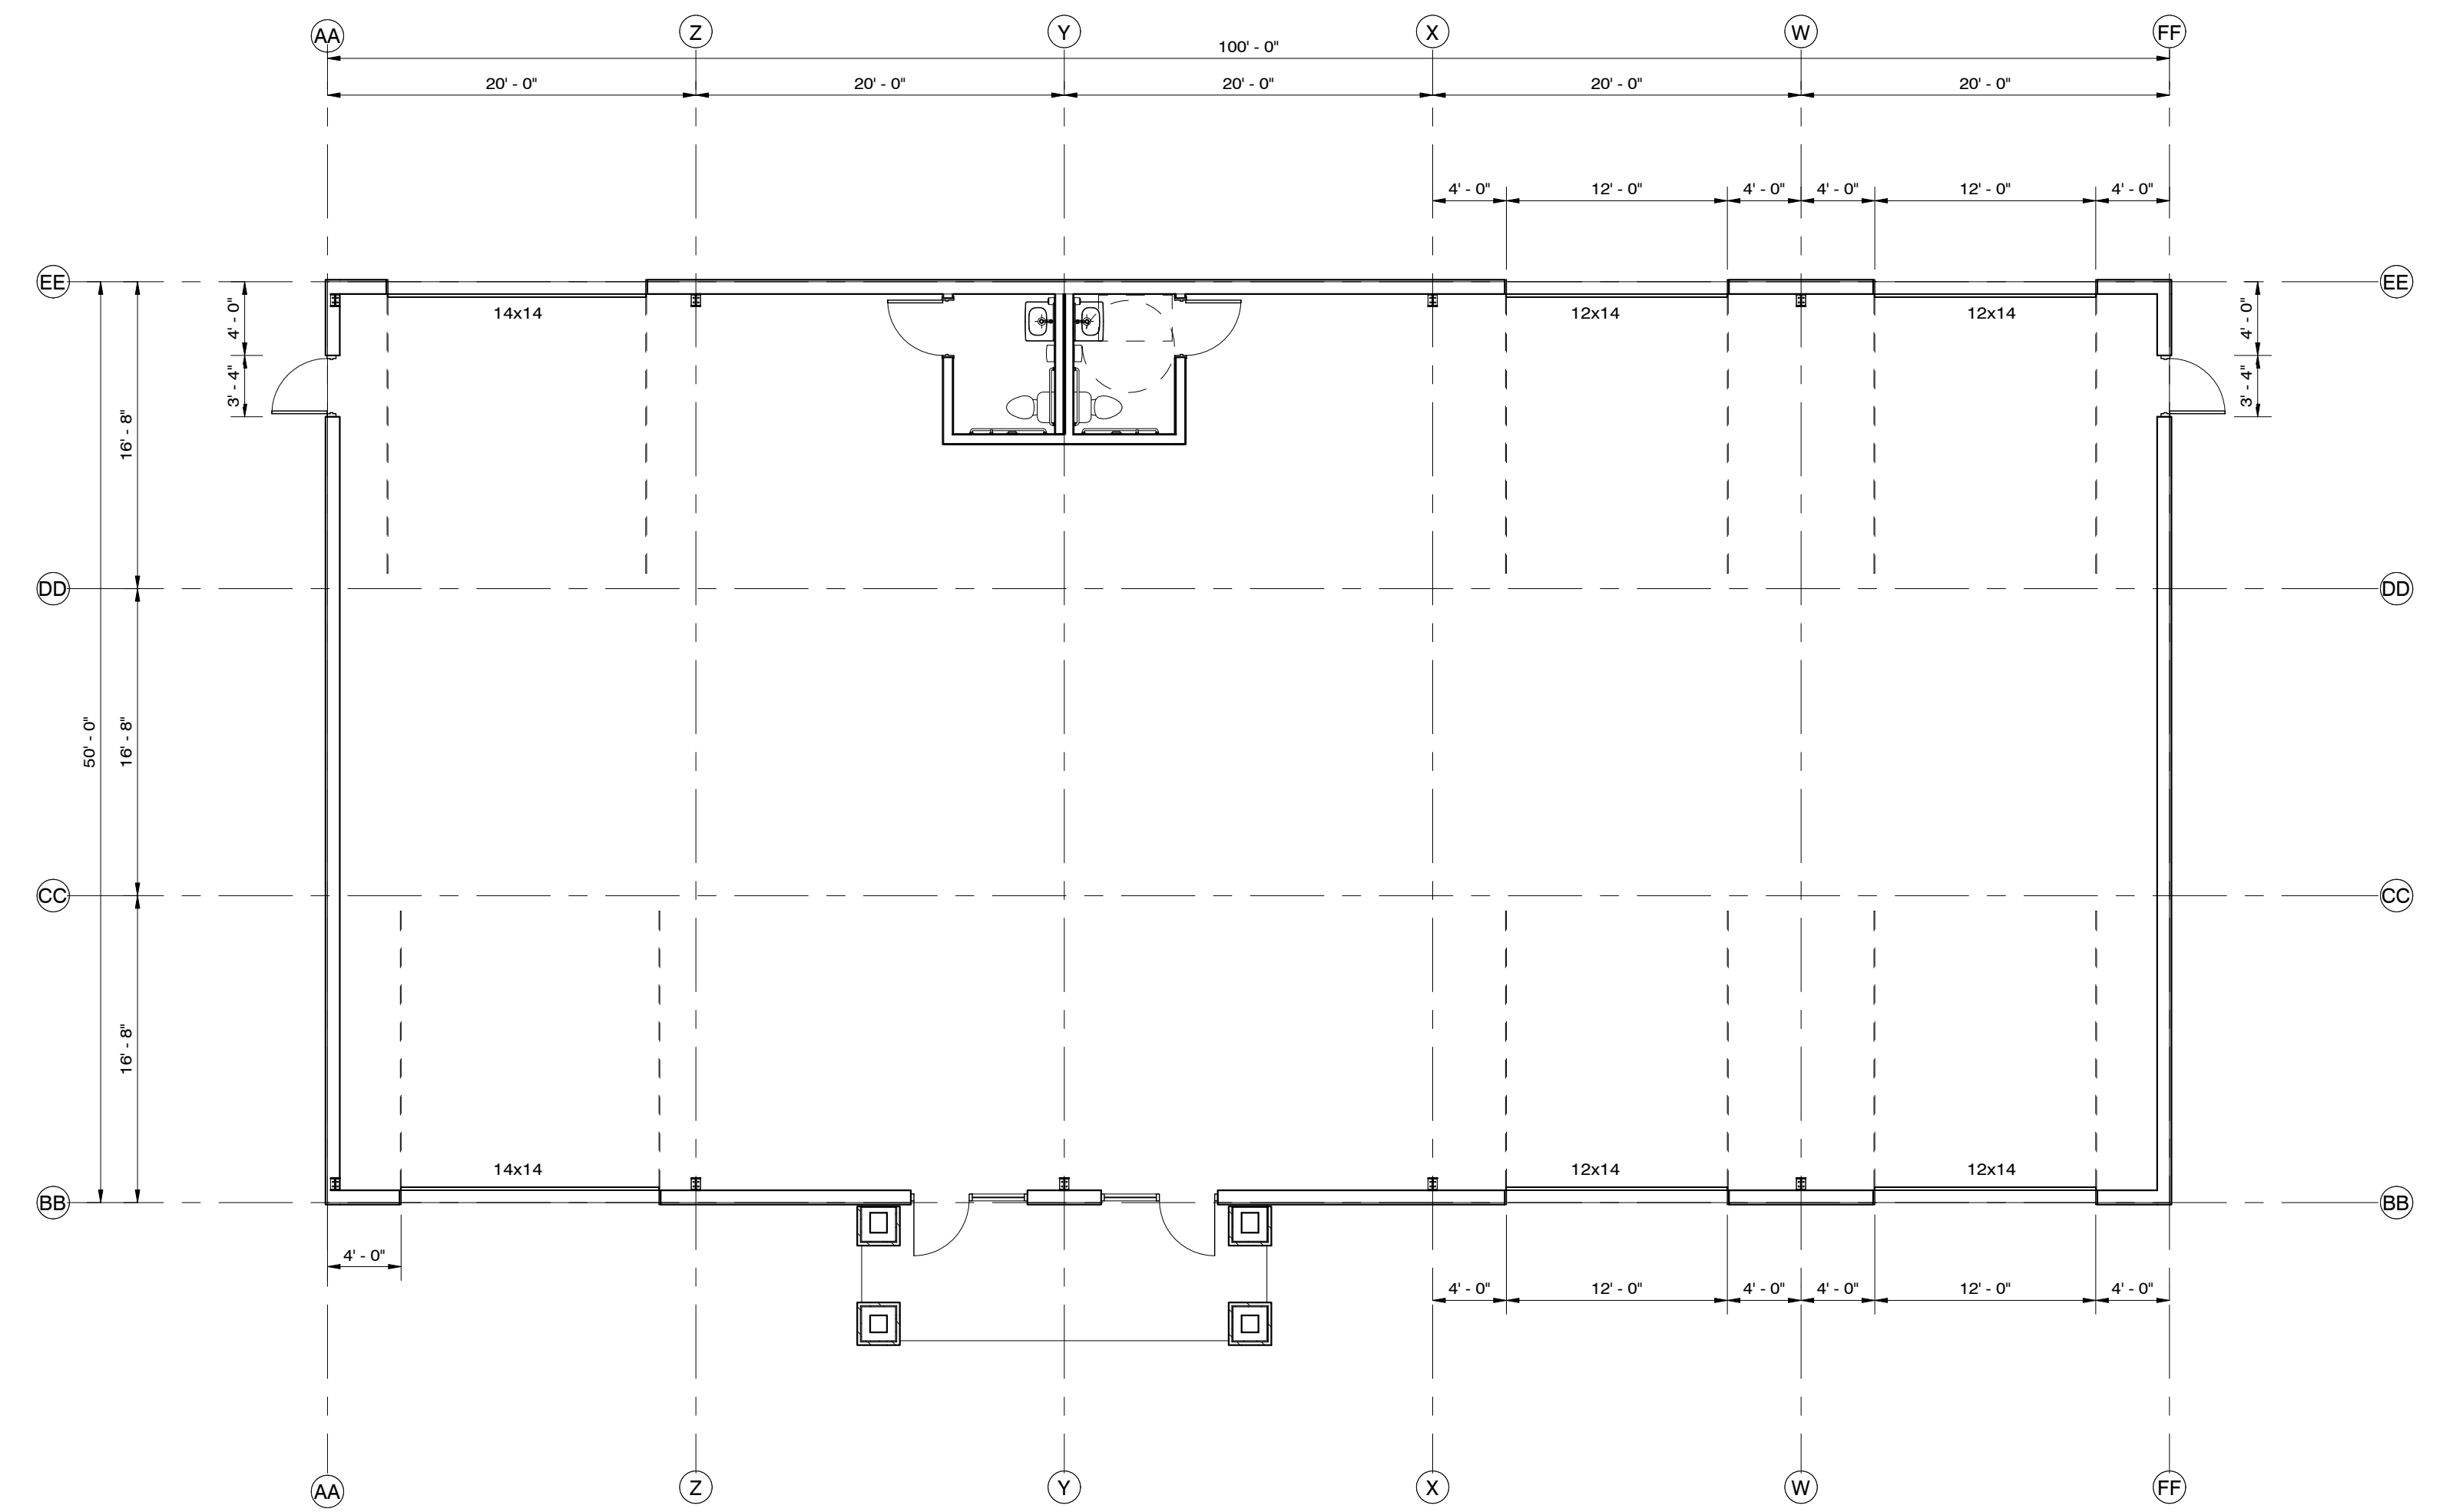

50 X 100 EXTENDED
1/8" = 1'-0"

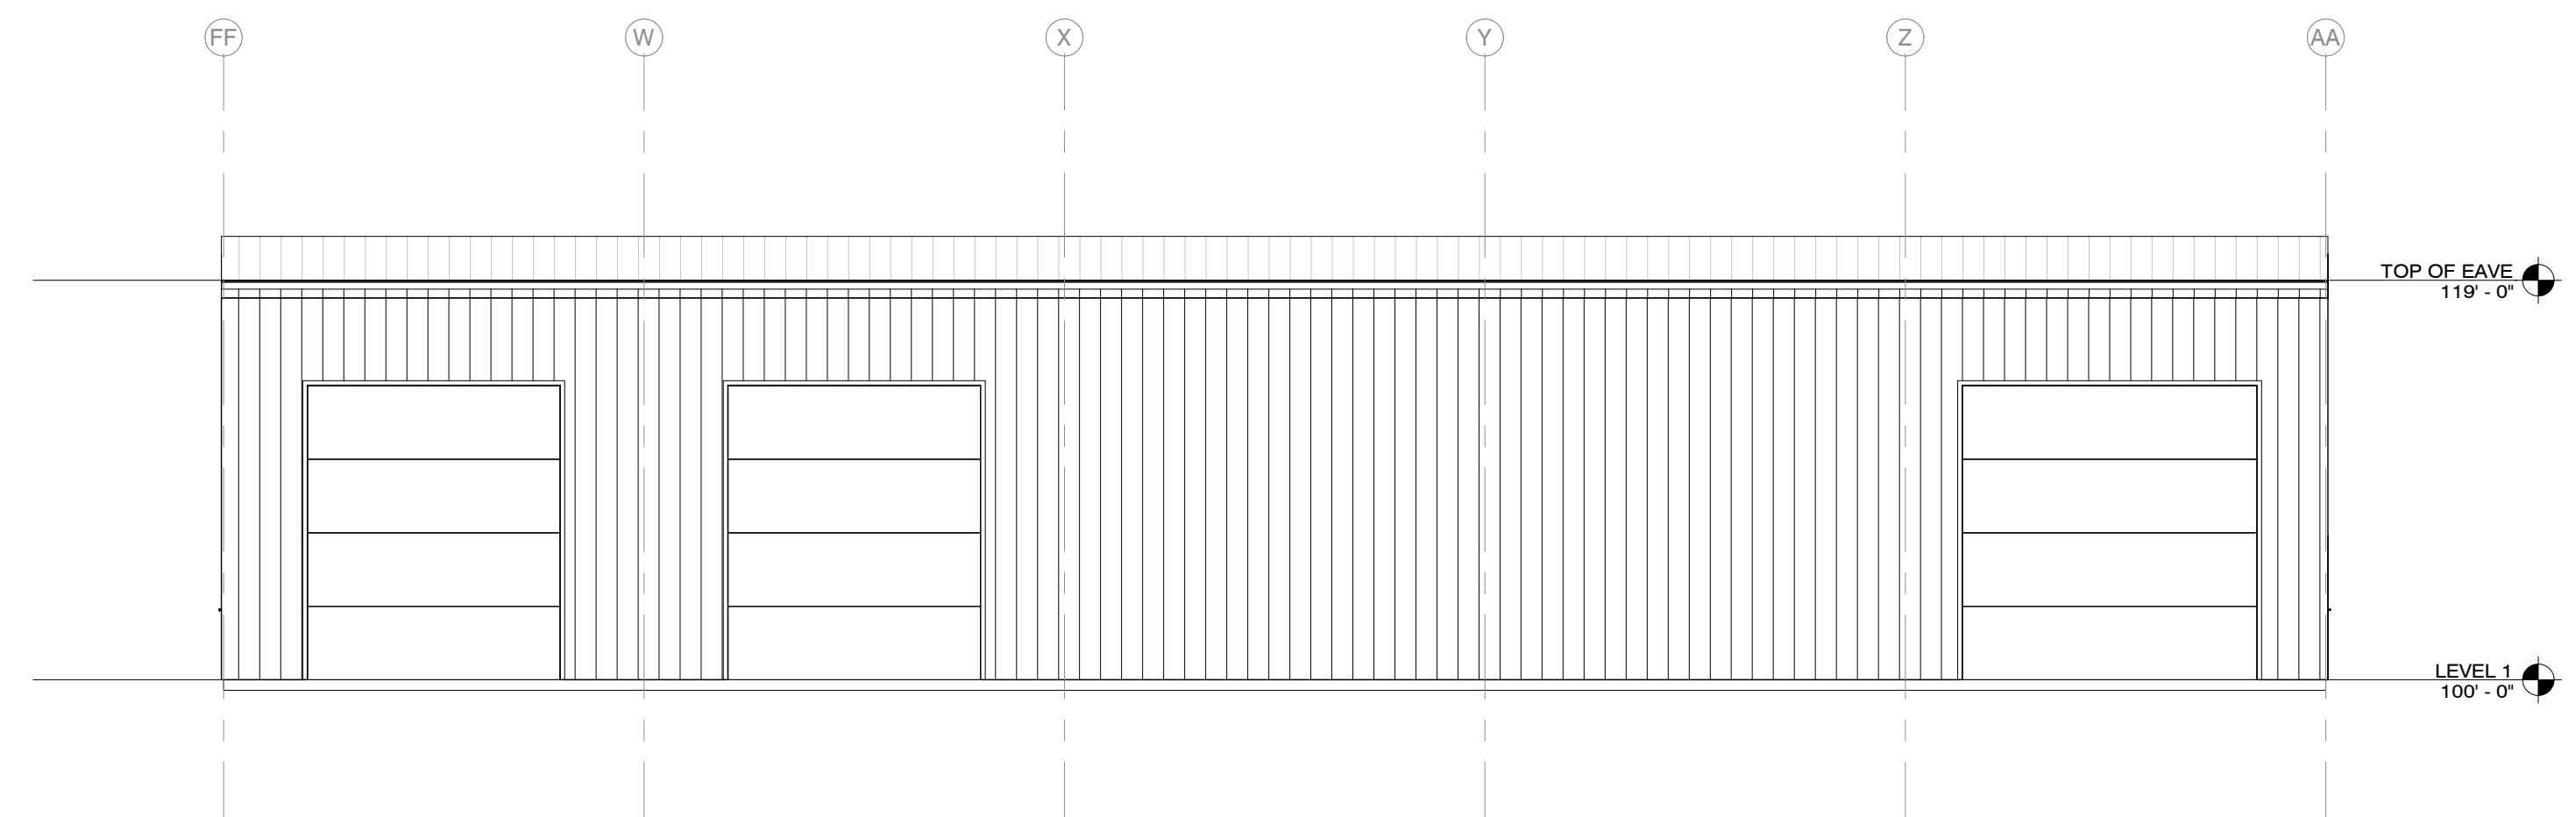


REAR ELEVATION 1
1/8" = 1'-0"

BUILDING TYPE C

**PRELIMINARY -
SUBJECT TO
REVISION**

03/18/2021
DATE:
21009
JOB NUMBER:
1/8" = 1'-0"
SCALE:
DRAWN:
CHECKED:

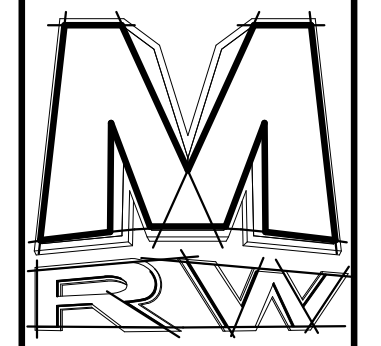

**DESIGN
ASSOCIATES INC.**
ARCHITECTURE &
CONSULTING ENGINEERS

73 EAST 100 SOUTH
P.O. BOX 2775
ST. GEORGE UTAH 84770
(435) 628-2377
www.mrwdesign.com

DESIGN DEVELOPMENT
LOT 4 HURRICANE STORAGE INDUSTRIAL SUB.
HURRICANE, UTAH

A10.2
OF SHEETS