


Alternate 1st fl

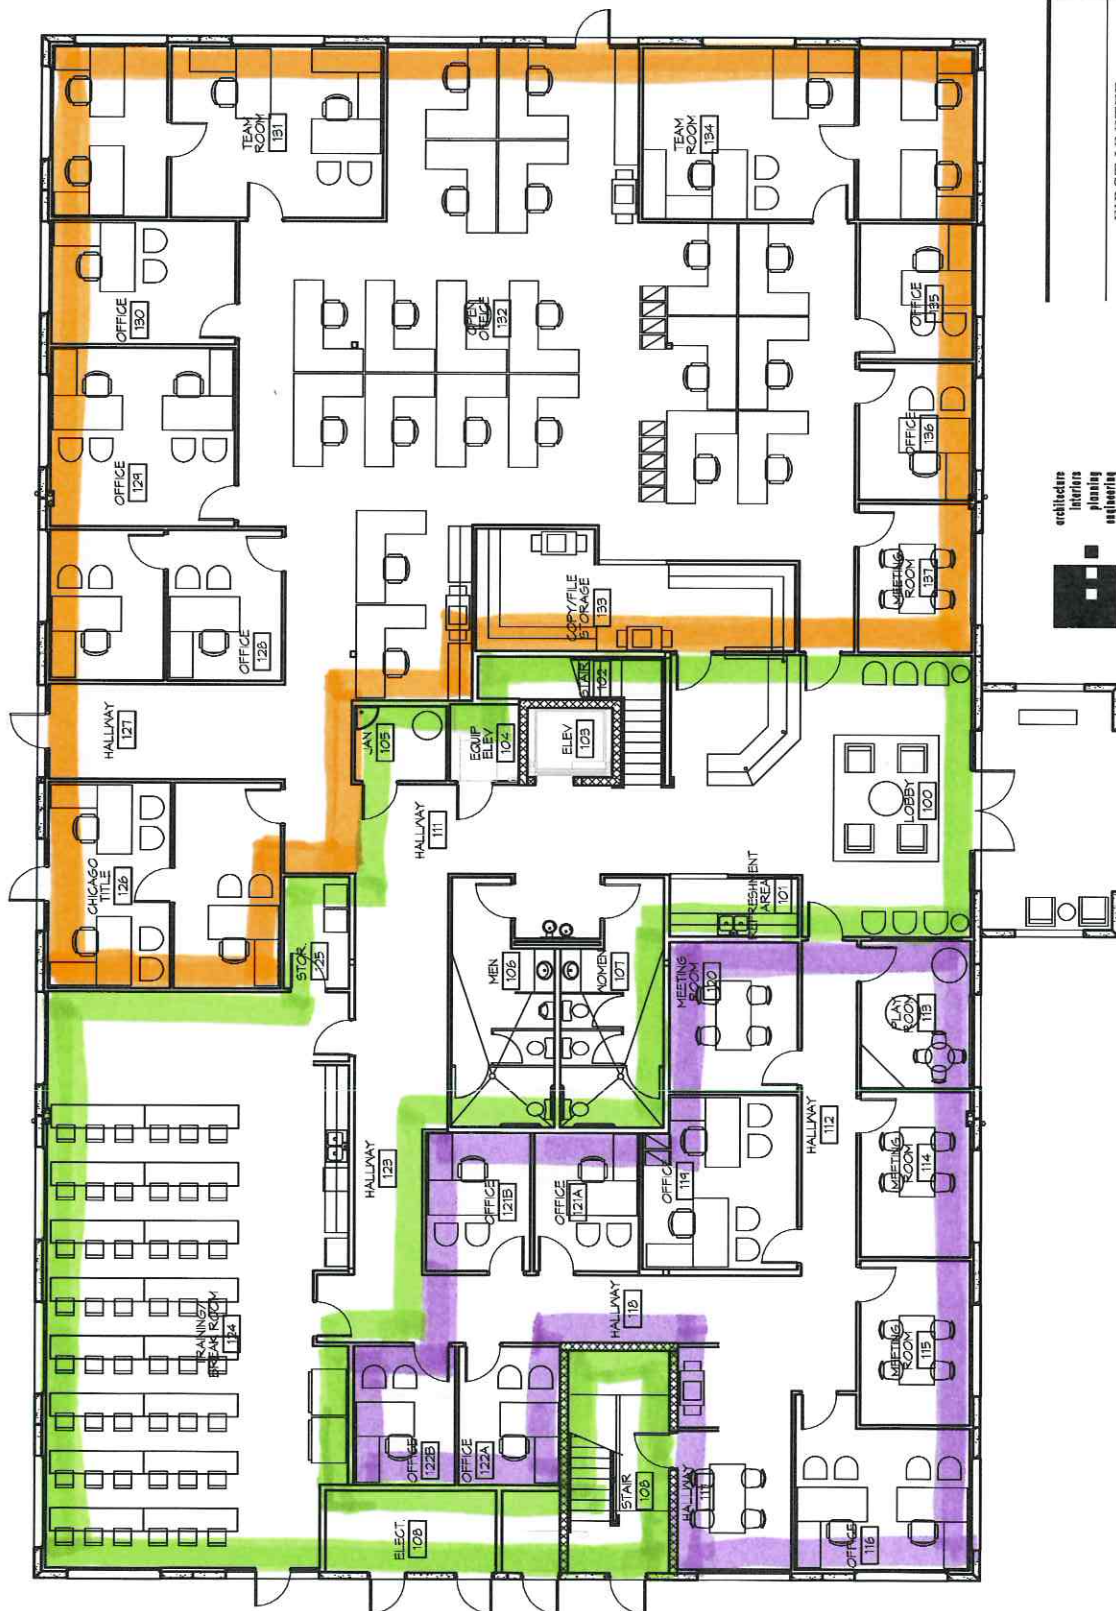

Dekker/Perich/Sabatini
architects
interiors
planning
engineering

5000 Bermuda Rd. Ste. 100
Las Vegas, Nevada 89118
P. 702.438-1000
F. 702.438-1000

FIRST FLOOR PLAN

FIRST UNITED
MORTGAGE
DURANGO + 215
LAS VEGAS, NV

DRAWN BY	D5	SCALE	3/16" = 1'-0"
REVIEWED BY		DATE ISSUED	11/7/06
PROJECT NO.	04510		
			NO.