


SPRINGFIELD SELF-STORAGE

815 N 11th ST, SPRINGFIELD, IL

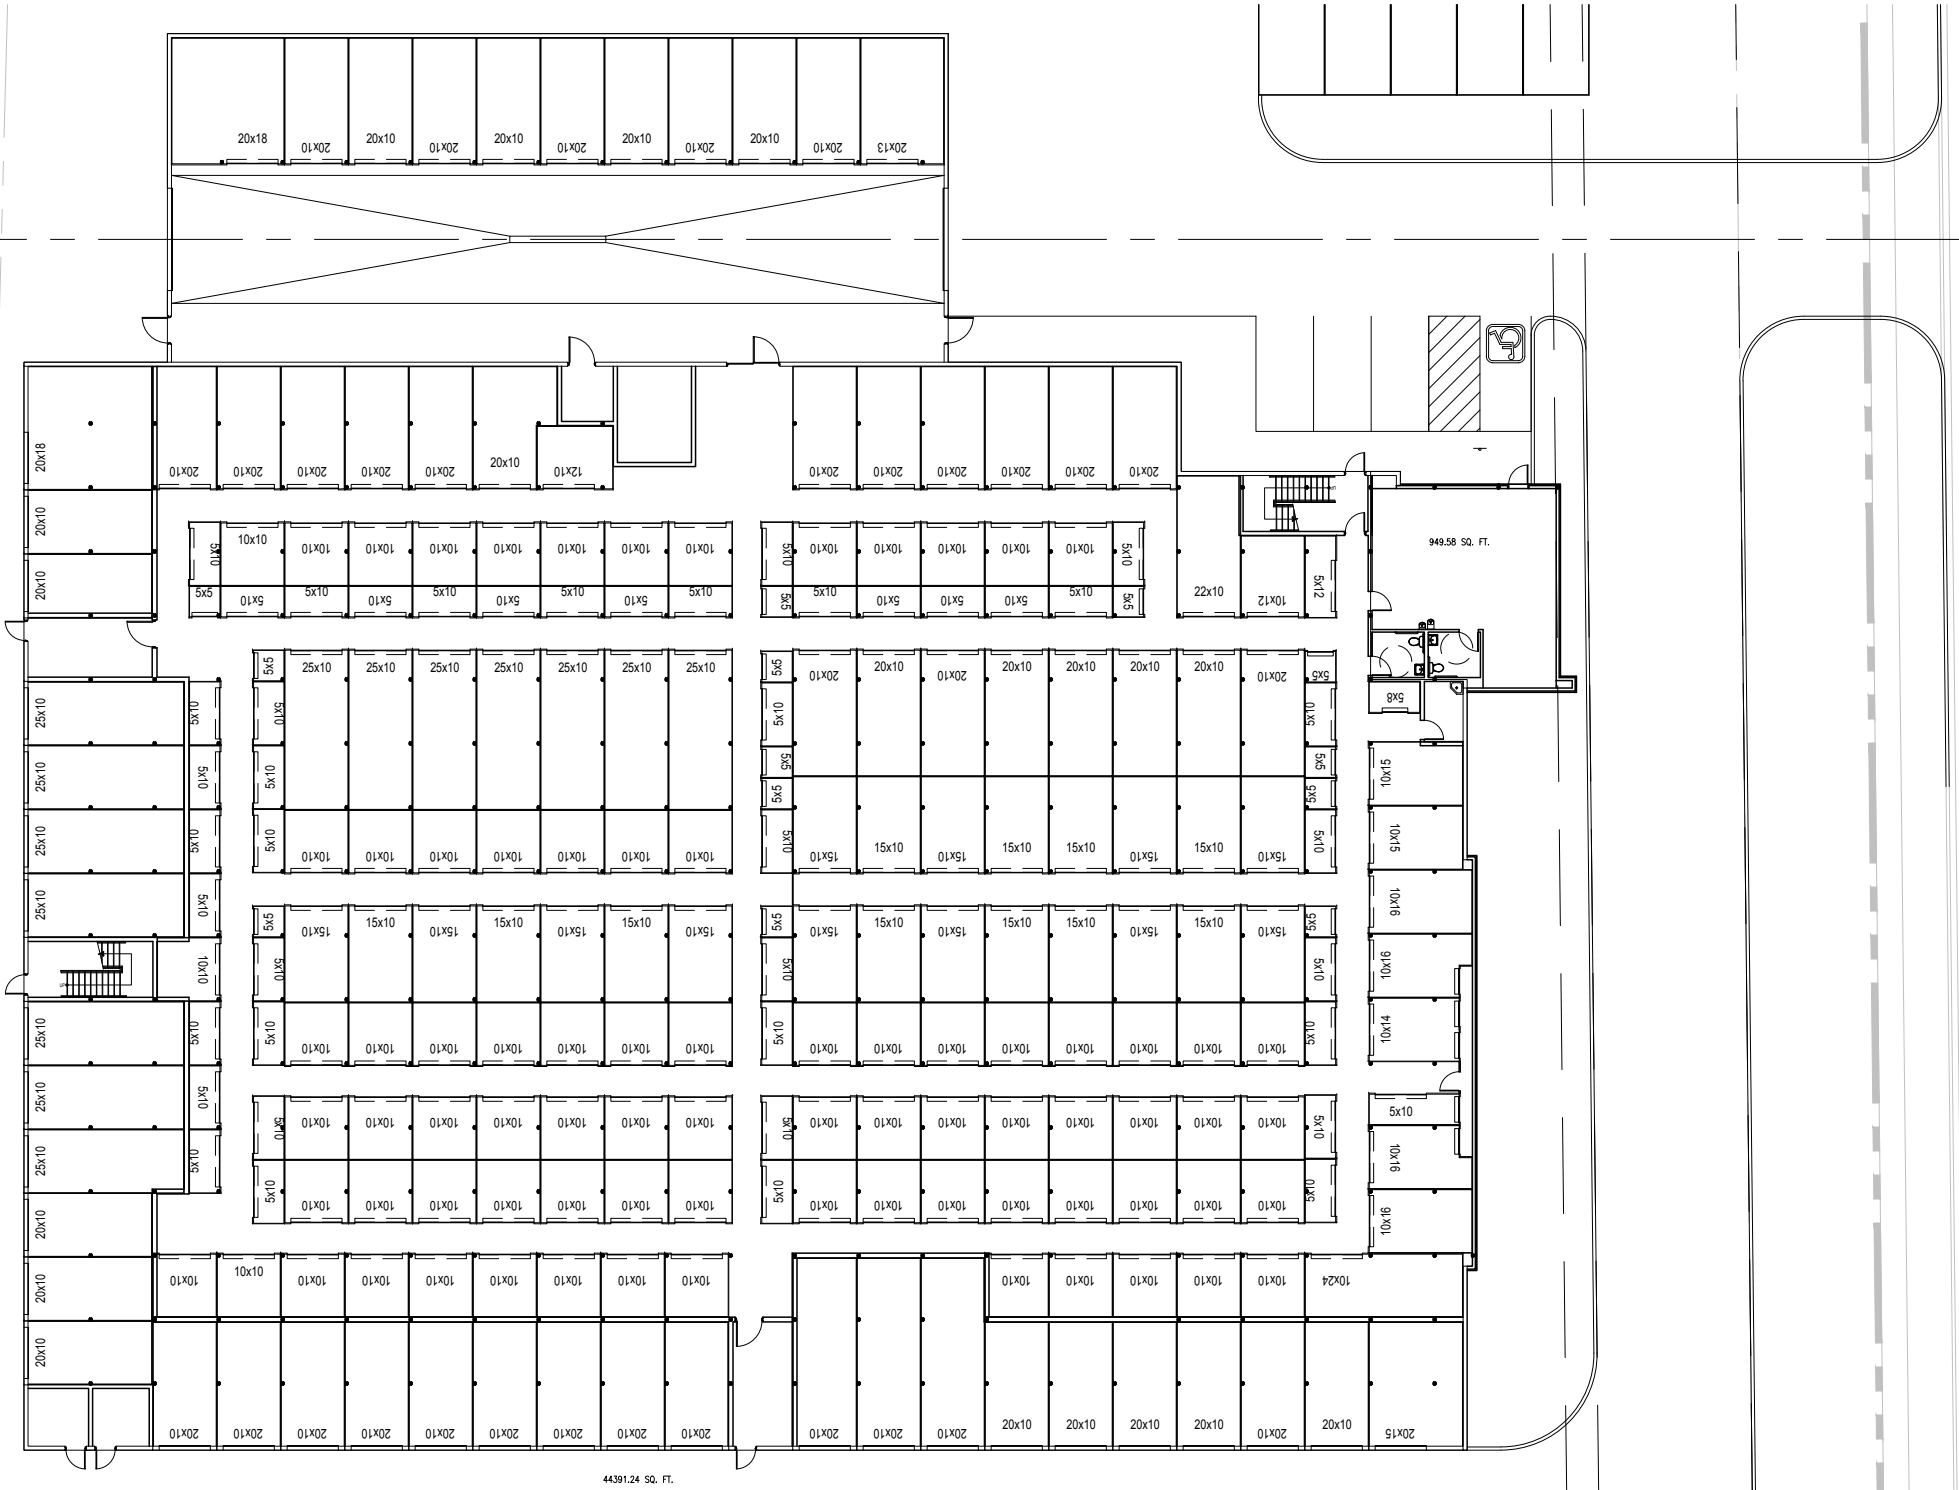

N. 11th Street

PRELIMINARY SCHEMATIC DESIGN.
COPYRIGHT 2022 GLEASON ARCHITECTS, P.C.
DATE: 3/30/2023
JOB NUMBER: 22-049



GLEASON ARCHITECTS, P.C.

769 Heartland Drive, Unit A Sugar Grove, Illinois
Phone: 630-466-8740 Fax: 630-466-8760



FIRST FLOOR PLAN

SCALE: 1" = 40'