



1
2
3
4
5
6
7
8
9
10
11

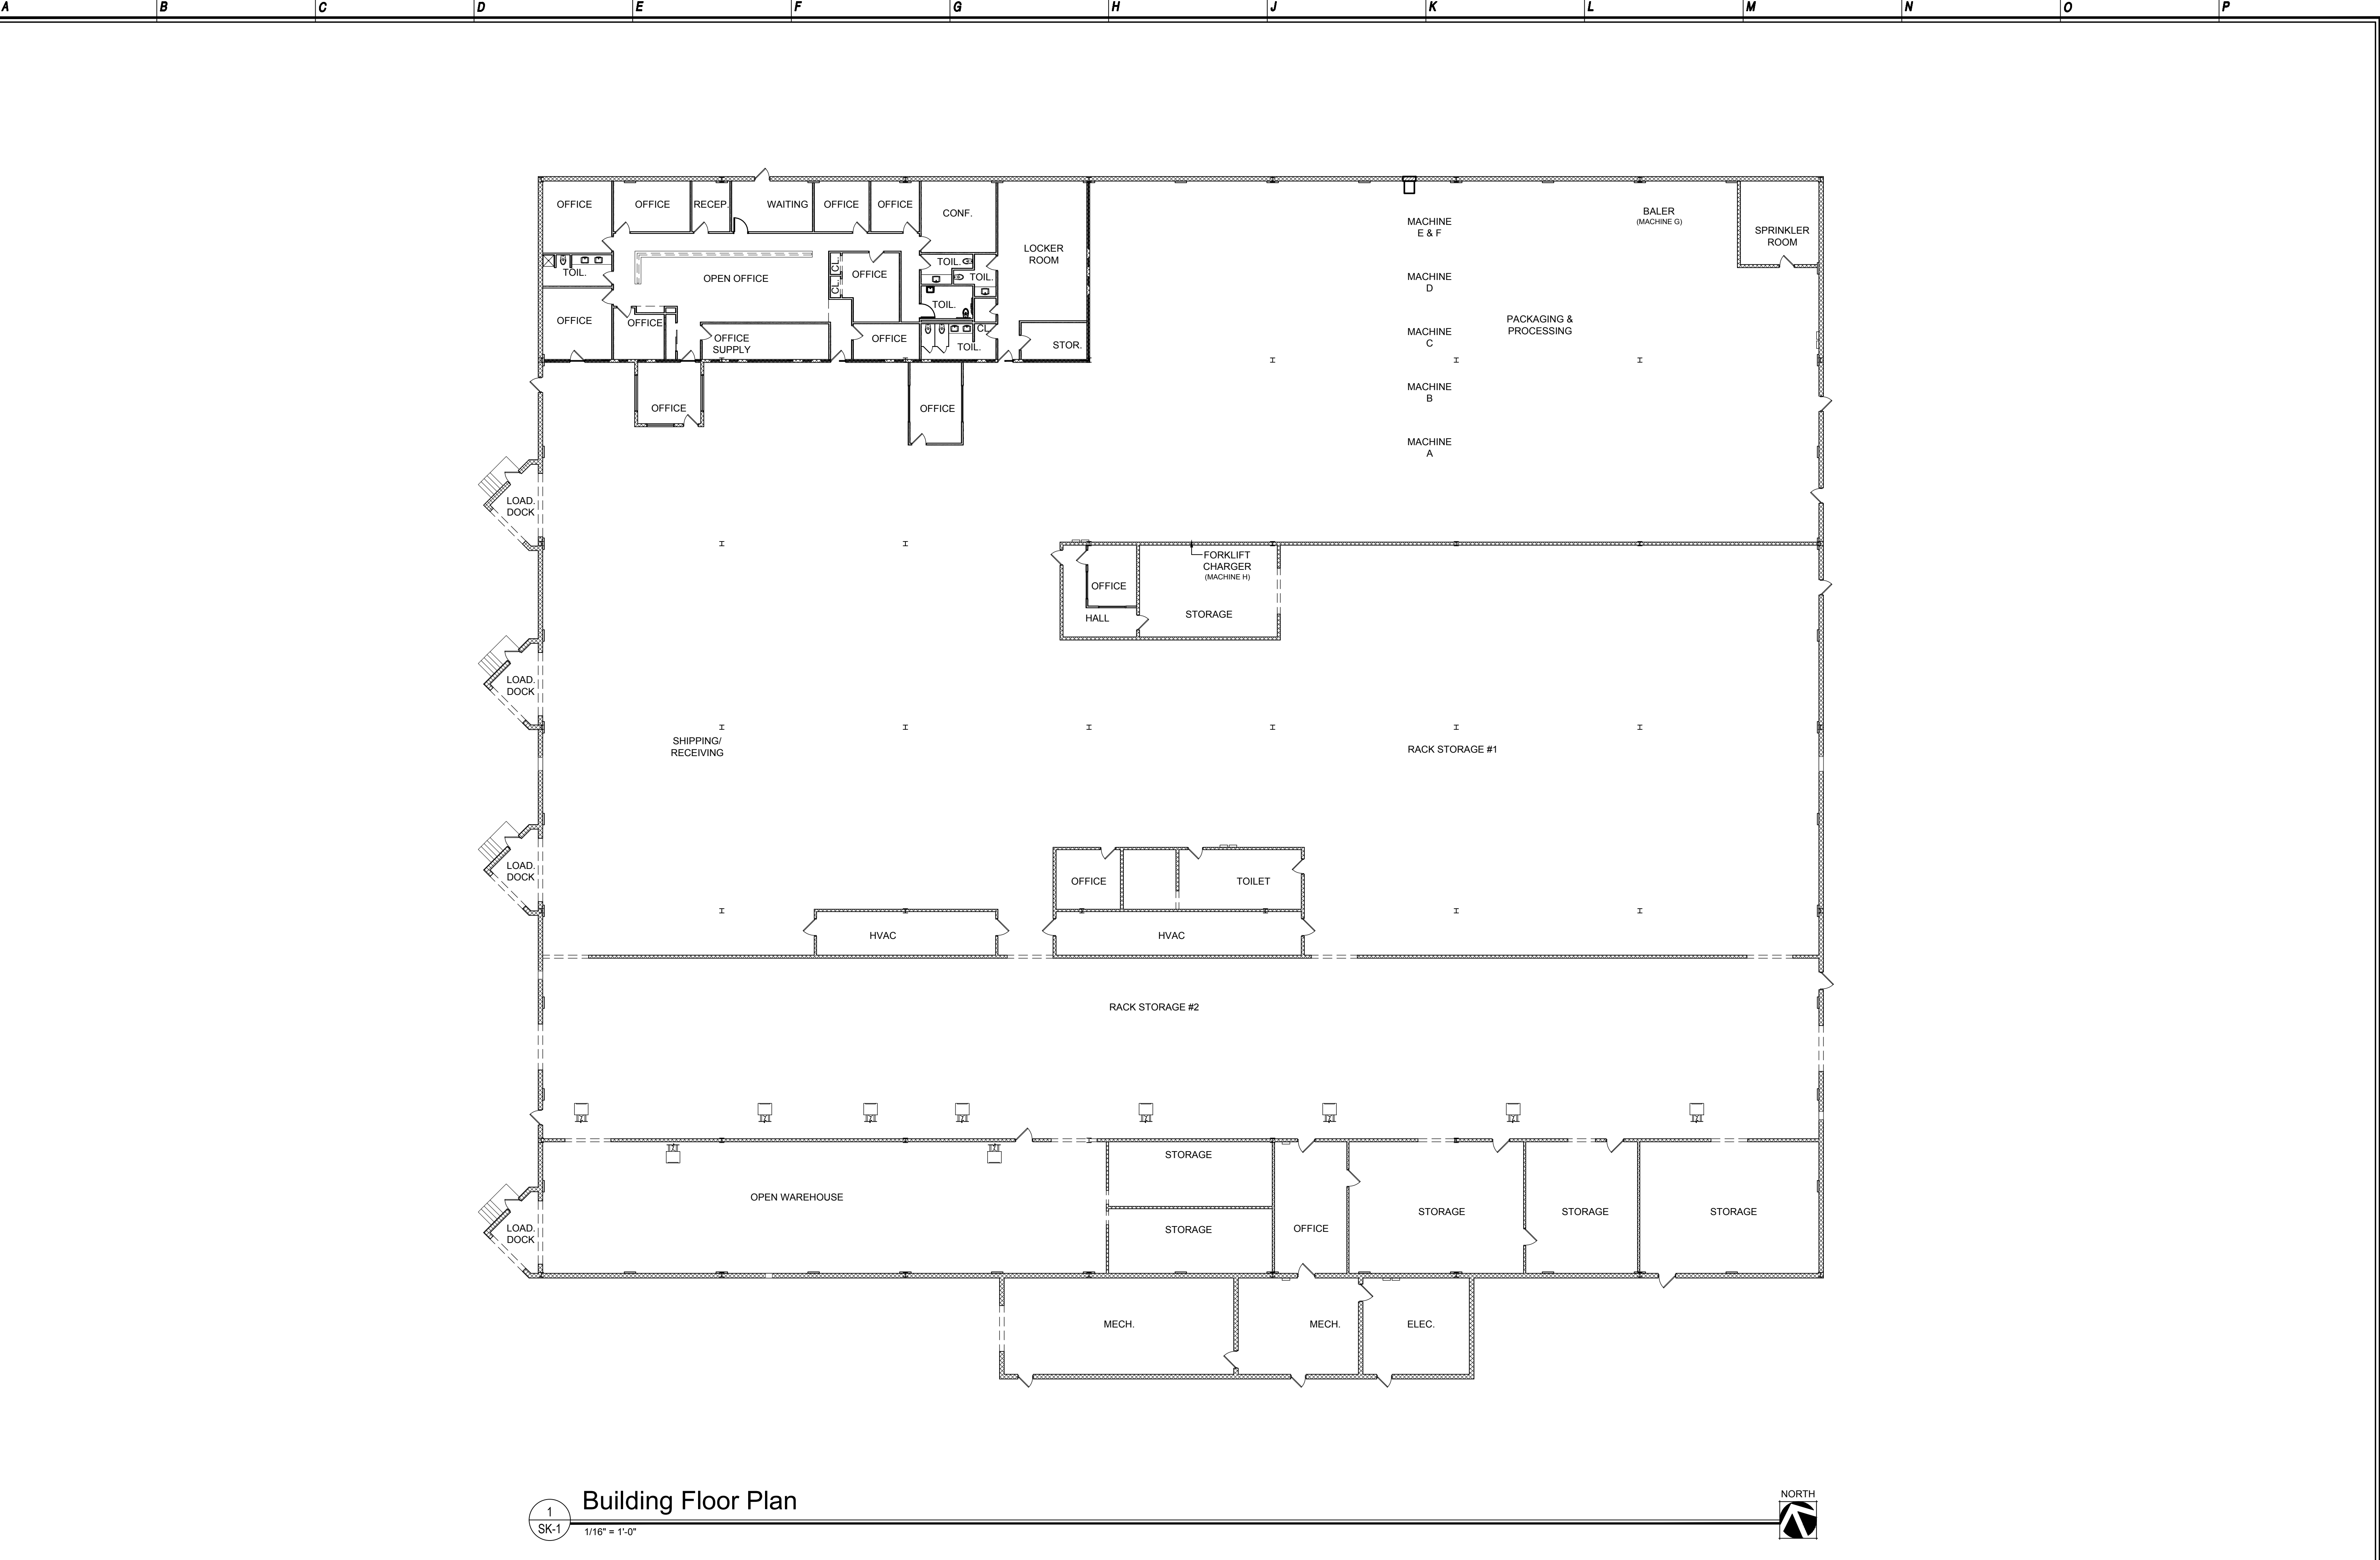

1
SK-1

Building Floor Plan

1/16" = 1'-0"

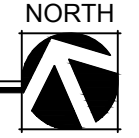

Date	10/27/17
Checked	VP
Drawn	TT
VLAD POTIVEVSKY, R.A. REGISTERED ARCHITECT License No. 03020-1	
Revisions:	
11/28/17	BUILDING DEPT. COMMENTS
LAN ASSOCIATES	
engineering • planning • architecture • surveying 252 MAIN STREET, GOSHEN, NEW YORK 10924 (845)818-0350	
BUILDING FLOOR PLAN OBTAINMENT OF CERTIFICATE OF OCCUPANCY APPLICATION AT: 53 SMITH ROAD MIDDLETOWN, NY 10940 LOT 113.1 SECTION 1 BLOCK 41	
Job No. 4.1383.01	
File No. 4.138301SK1	
SK-1	