


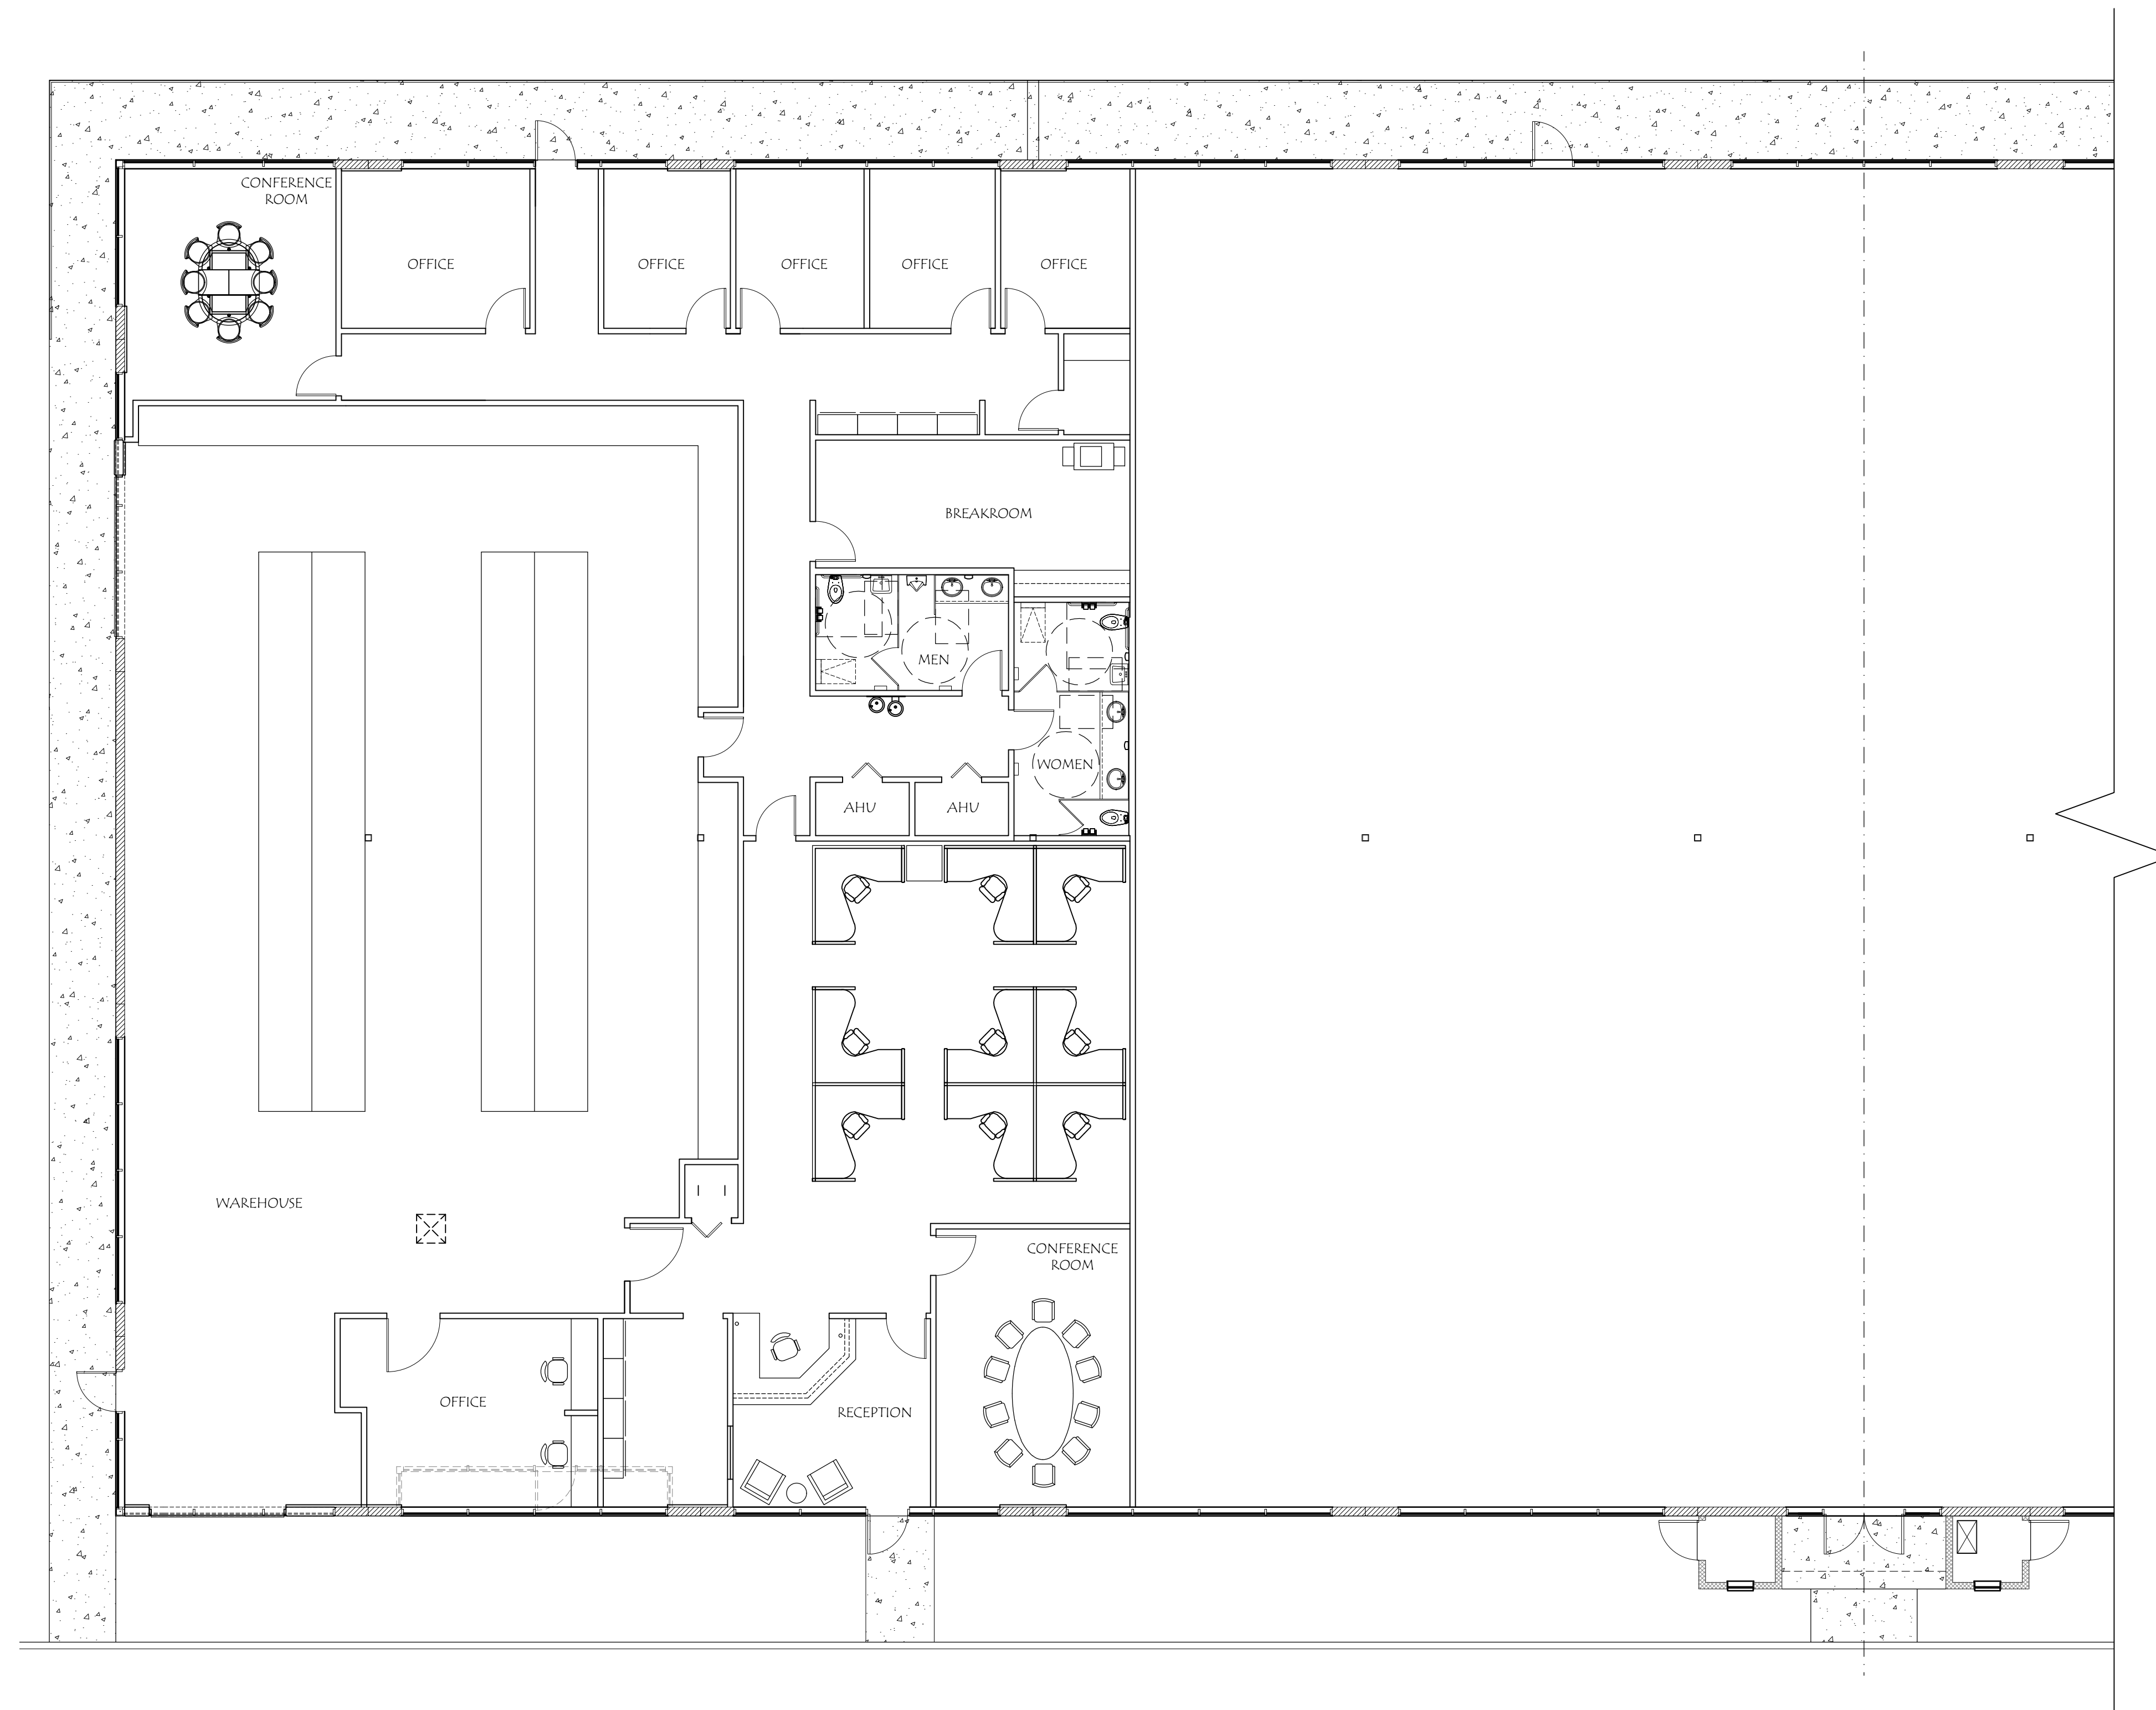

1 BUILDING FLOOR PLAN
SCALE: 1/8" = 1'-0"

RESERVED FOR DIGITAL SIGNATURE

[illegible]

SLOCUM PLATTTS
ARCHITECTS , P.A.

.....

BUILDING FLOOR PLAN

PORTRAIT OFFICES

ALTAMONTE SPRINGSFLORIDA

DRAWN	SFA
CHECKED	WFP
DATE	XX-XX-23
SCALE	A3 NOTED
JOB NO.	23-016
SHEET	A2.1

A2.1