



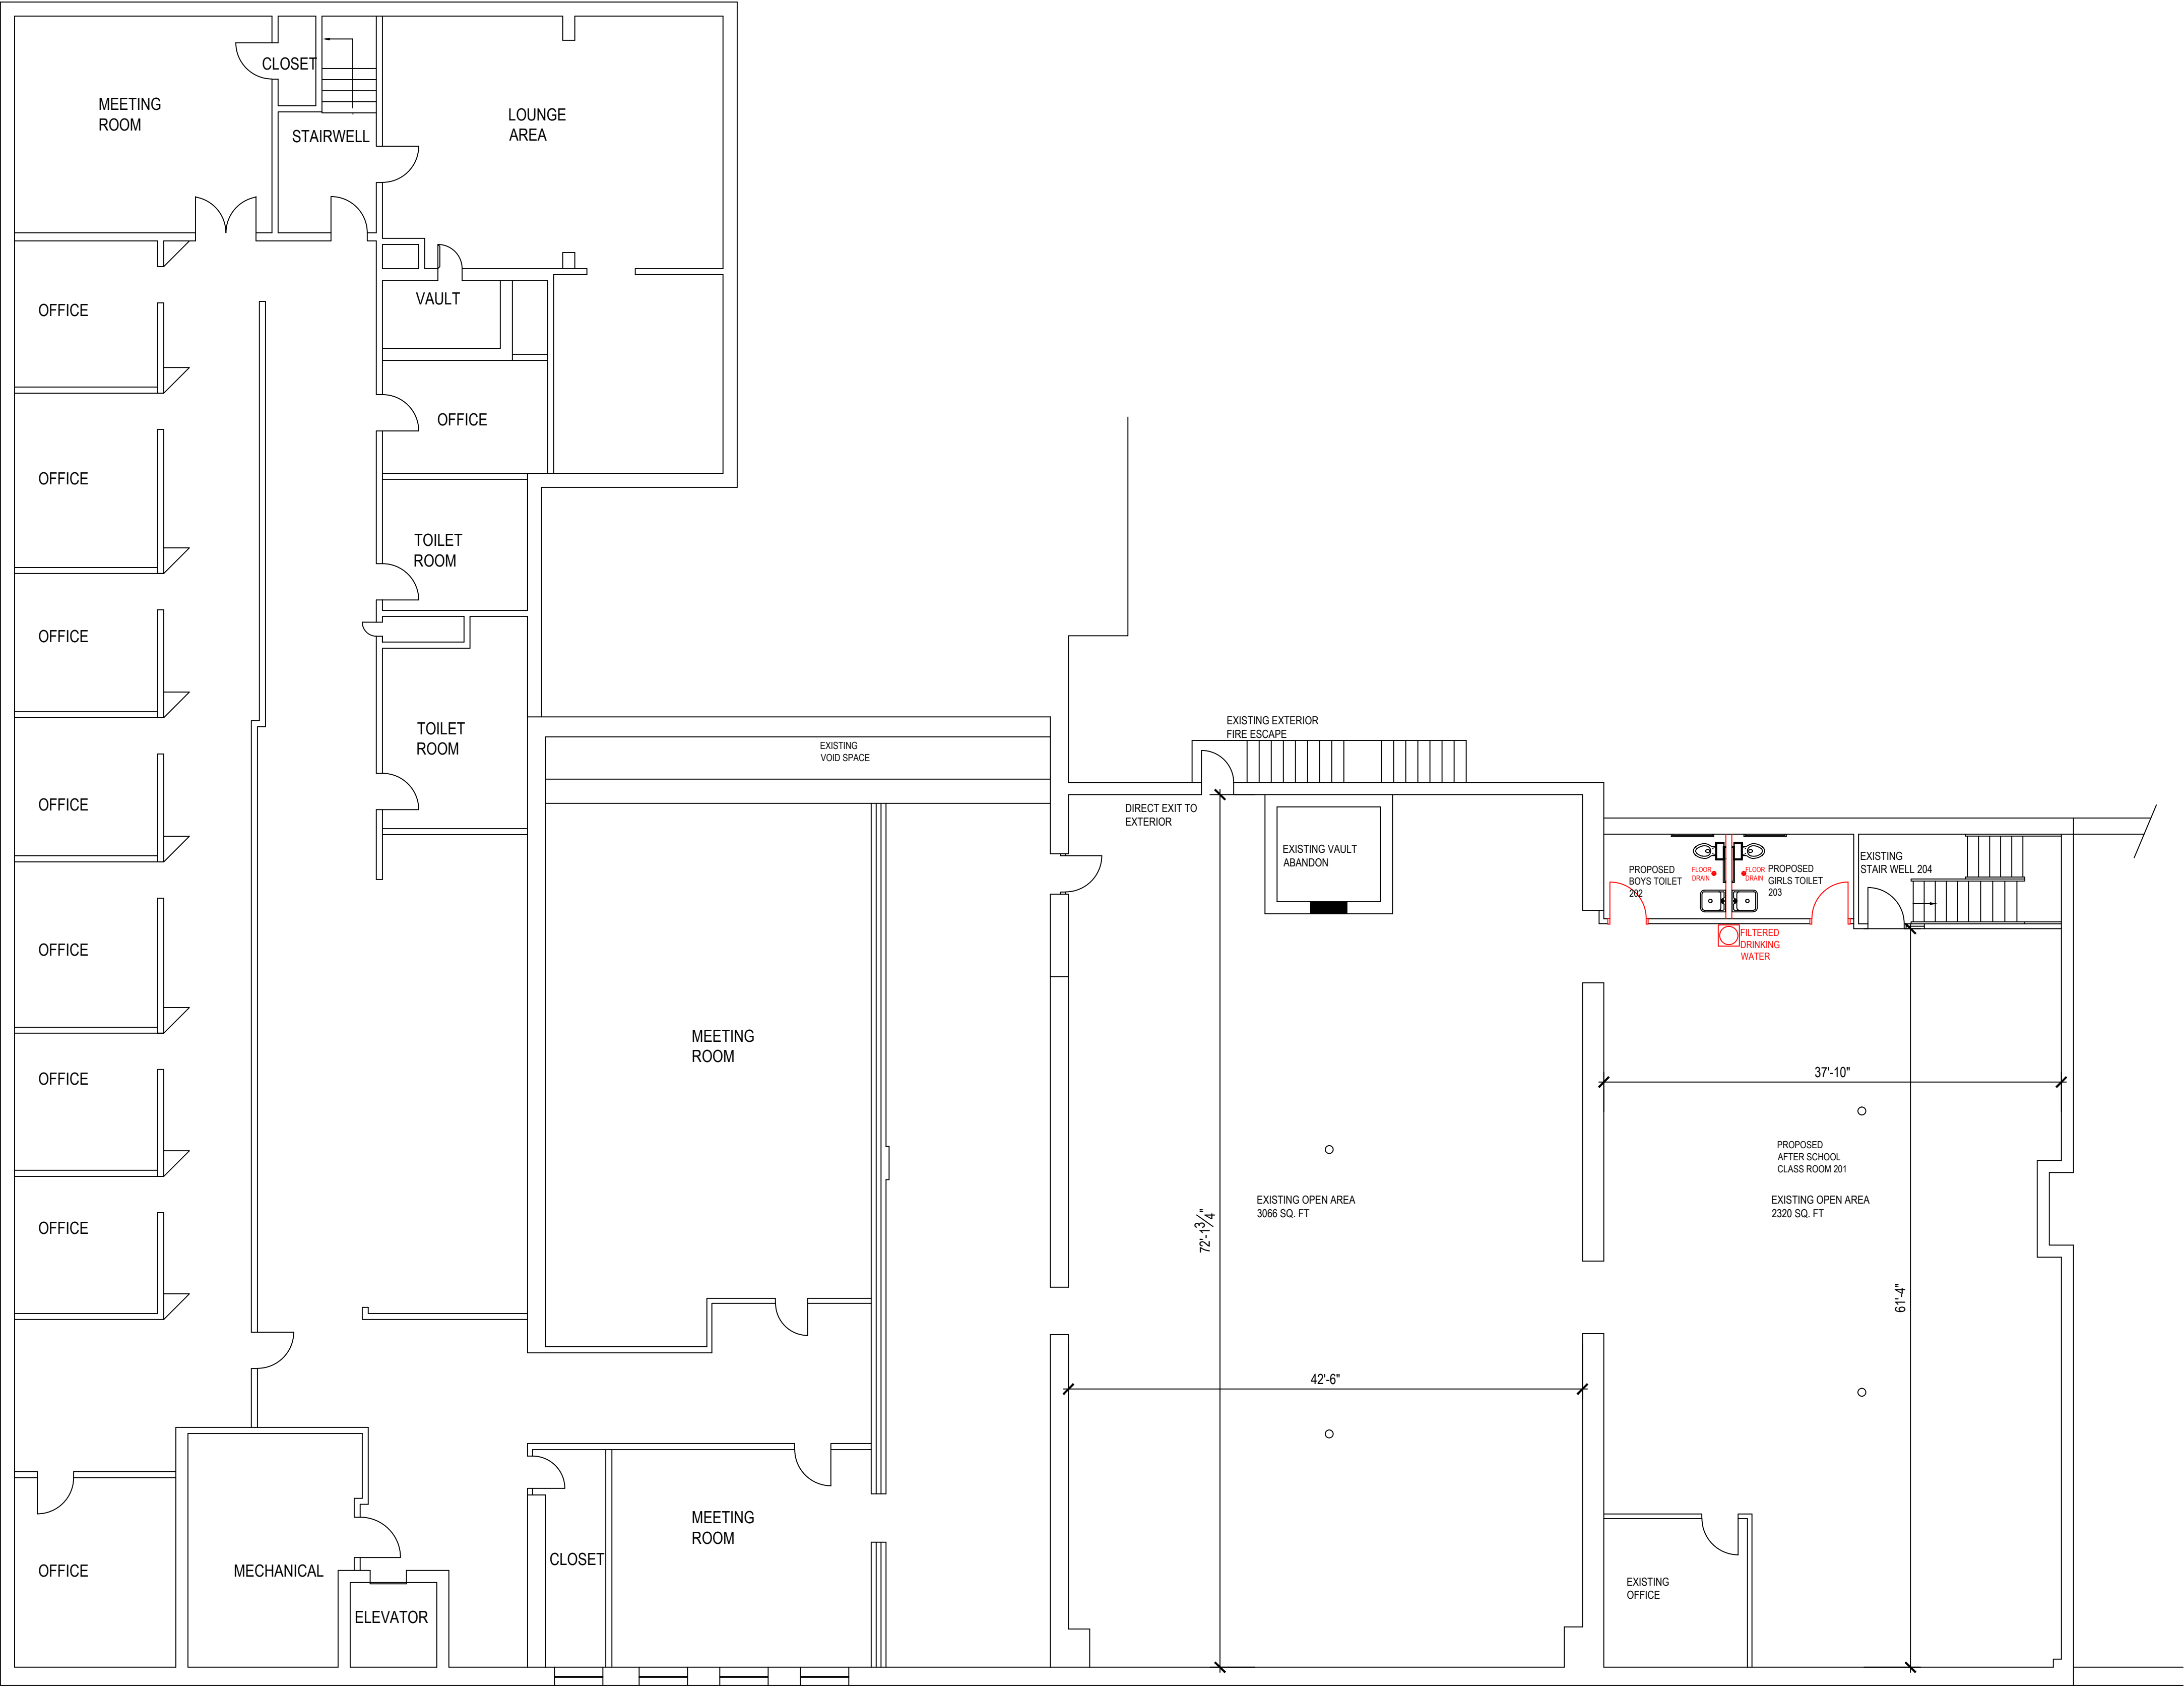

EXISTING SECOND FLOOR PLAN

SCALE 1/8" = 1'-0"

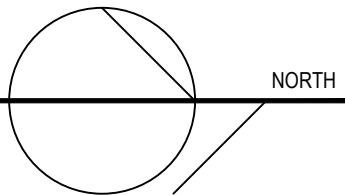

DATE

REVISIONS

WILLIAM A. MORRIS - ARCHITECT LLC
5308 31ST AVENUE
KENOSHA WI 53144

CHASE BUILDING
FOR MR. PAUL MCDONOUGH

A