


1
1/8" = 1'-0"
EXISTING FLOOR PLAN

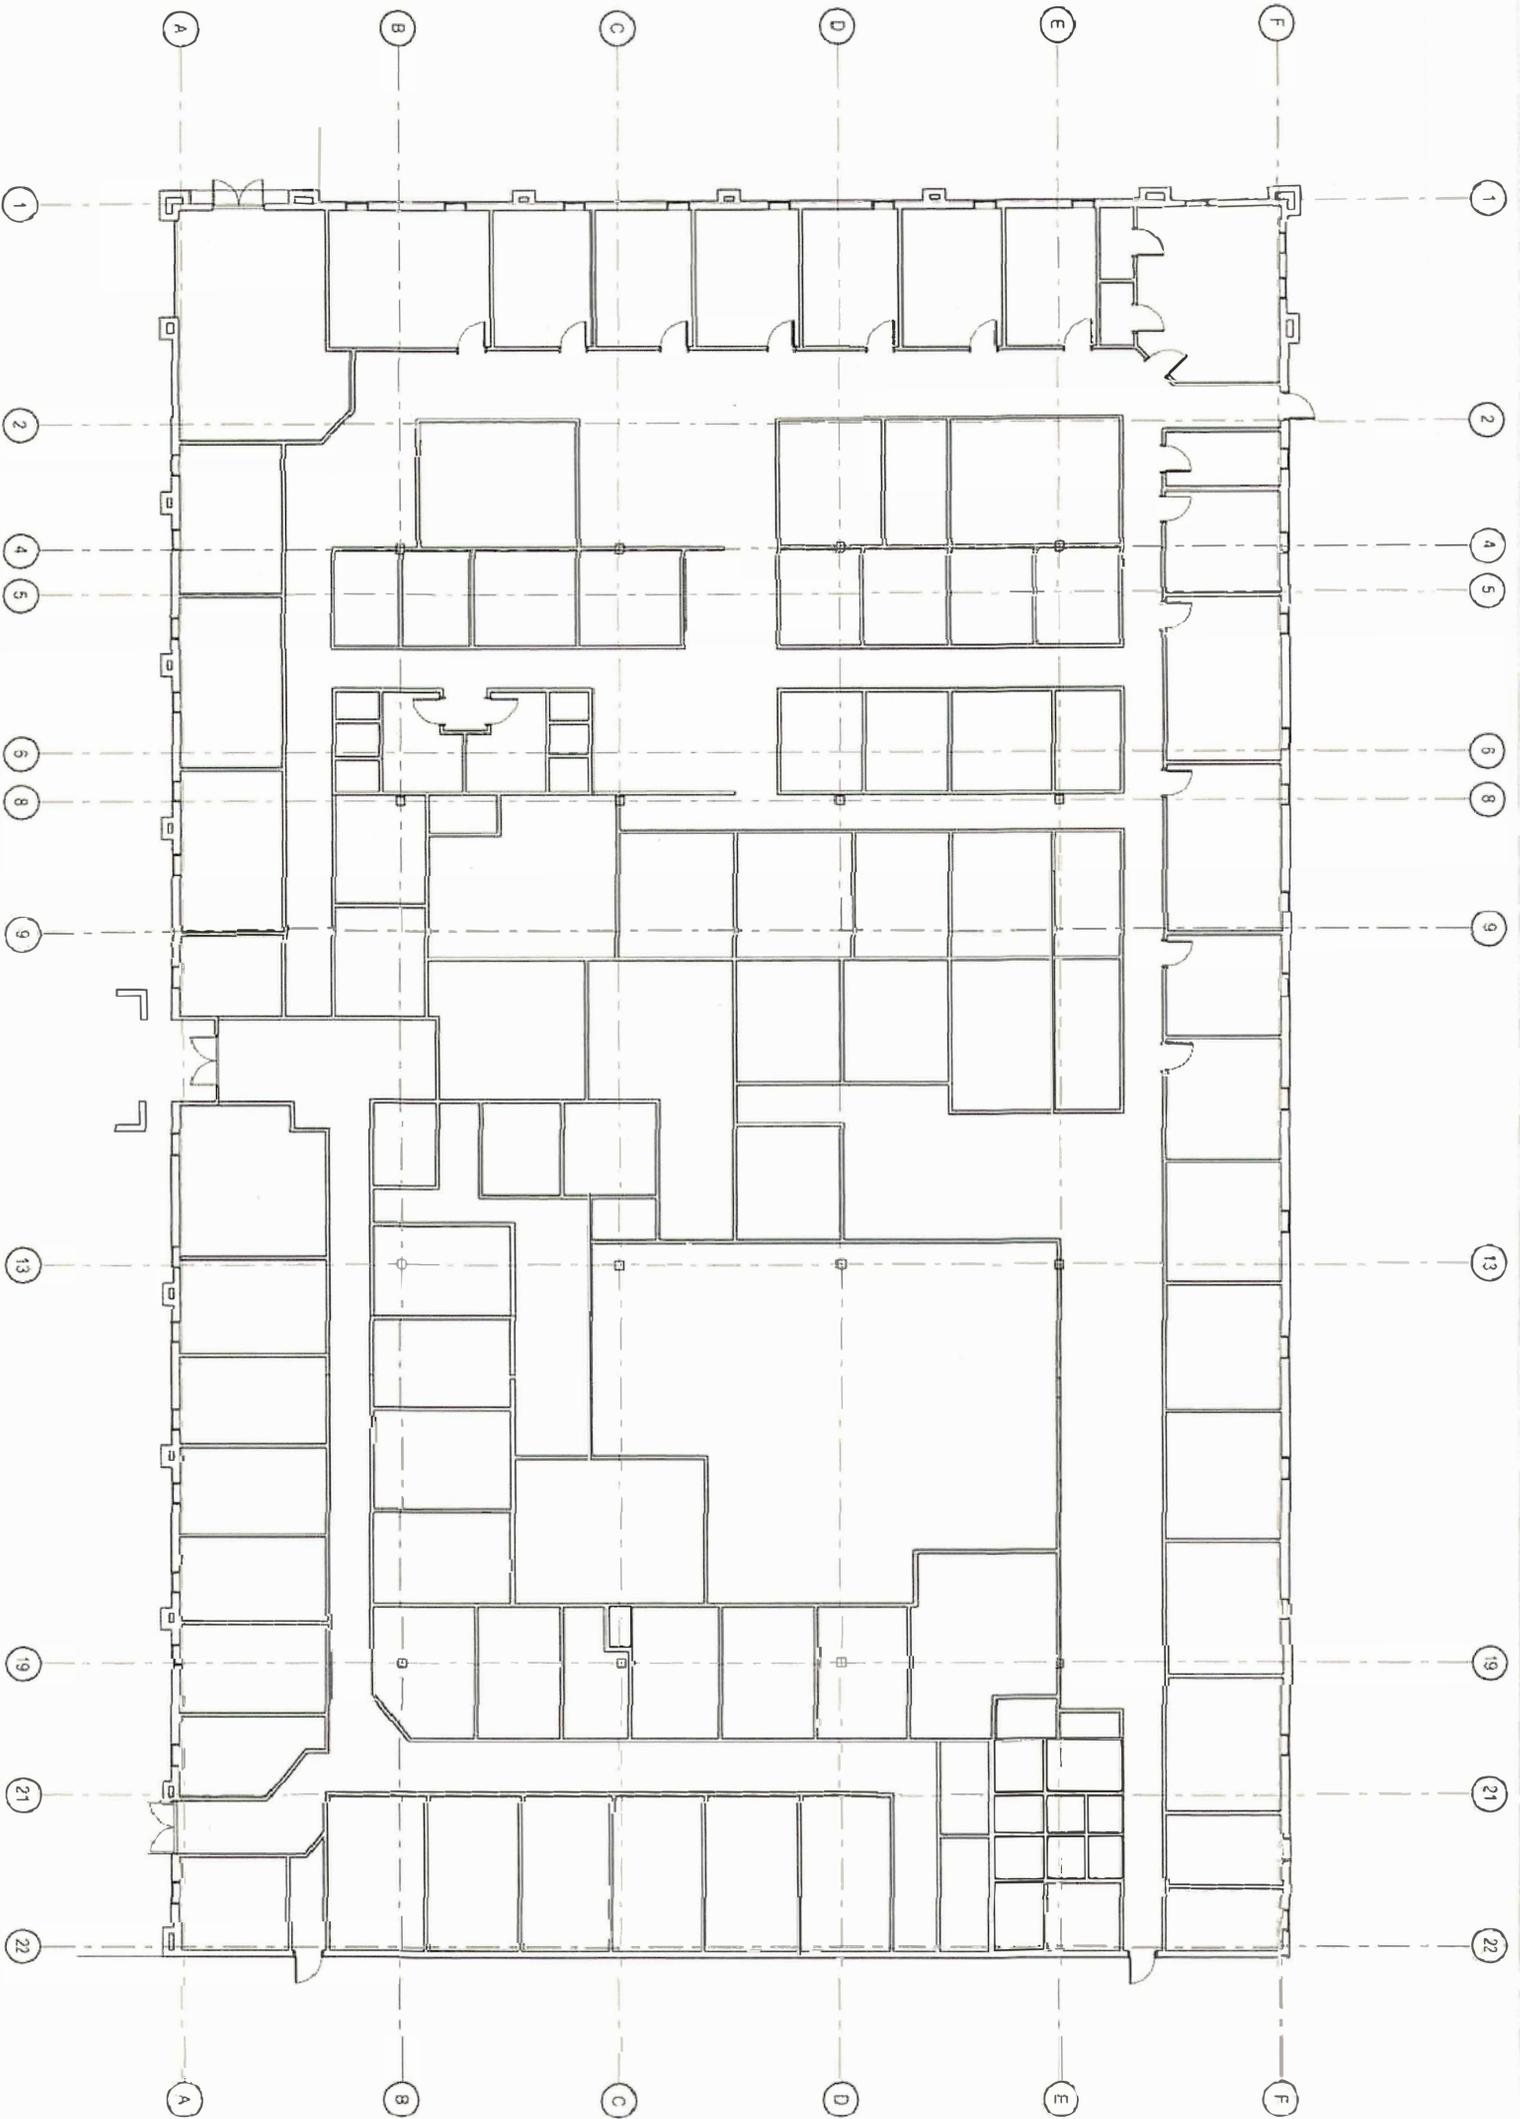

1/8" FROM SCALE, SPACING IN THE FIELD, LOOK UP/LOOK DOWN 1/32" = 5"
© 2023

A101

EXISTING FLOOR PLAN

Project Name

Project Address

Project	_____	Revisions:	1 _____
Lead:	_____	2 _____	
Project:	_____	3 _____	
Date:	_____		
Drawn:	_____		
Checked:	_____		

The project shown is the property of the Architect and is not to be used on other projects or submissions except by agreement in writing with the Architect.



JH&H
ARCHITECTS | PLANNERS | INTERIORS | PA
BAGLEY • WOOD • LEWIS • HALL • KITCHENS • HAVER • STEWART
1047 NORTH FLOWOOD DR. FLOWOOD, MS 39232
(P)601.948.4601 (F)601.355.6200 JHHARCHITECTS.COM

North Arrow