

PREVENTIA OFFICE - SHELL BUILDING

2563 NASHVILLE HIGHWAY
COLUMBIA, TN 38401

Revisions

Scale as shown on sheet when
drawing printed at full size


Checked by Drawn by
Approver Author

Issued 01/05/16

Architectural
Site Plan

SHEET

AS1.1

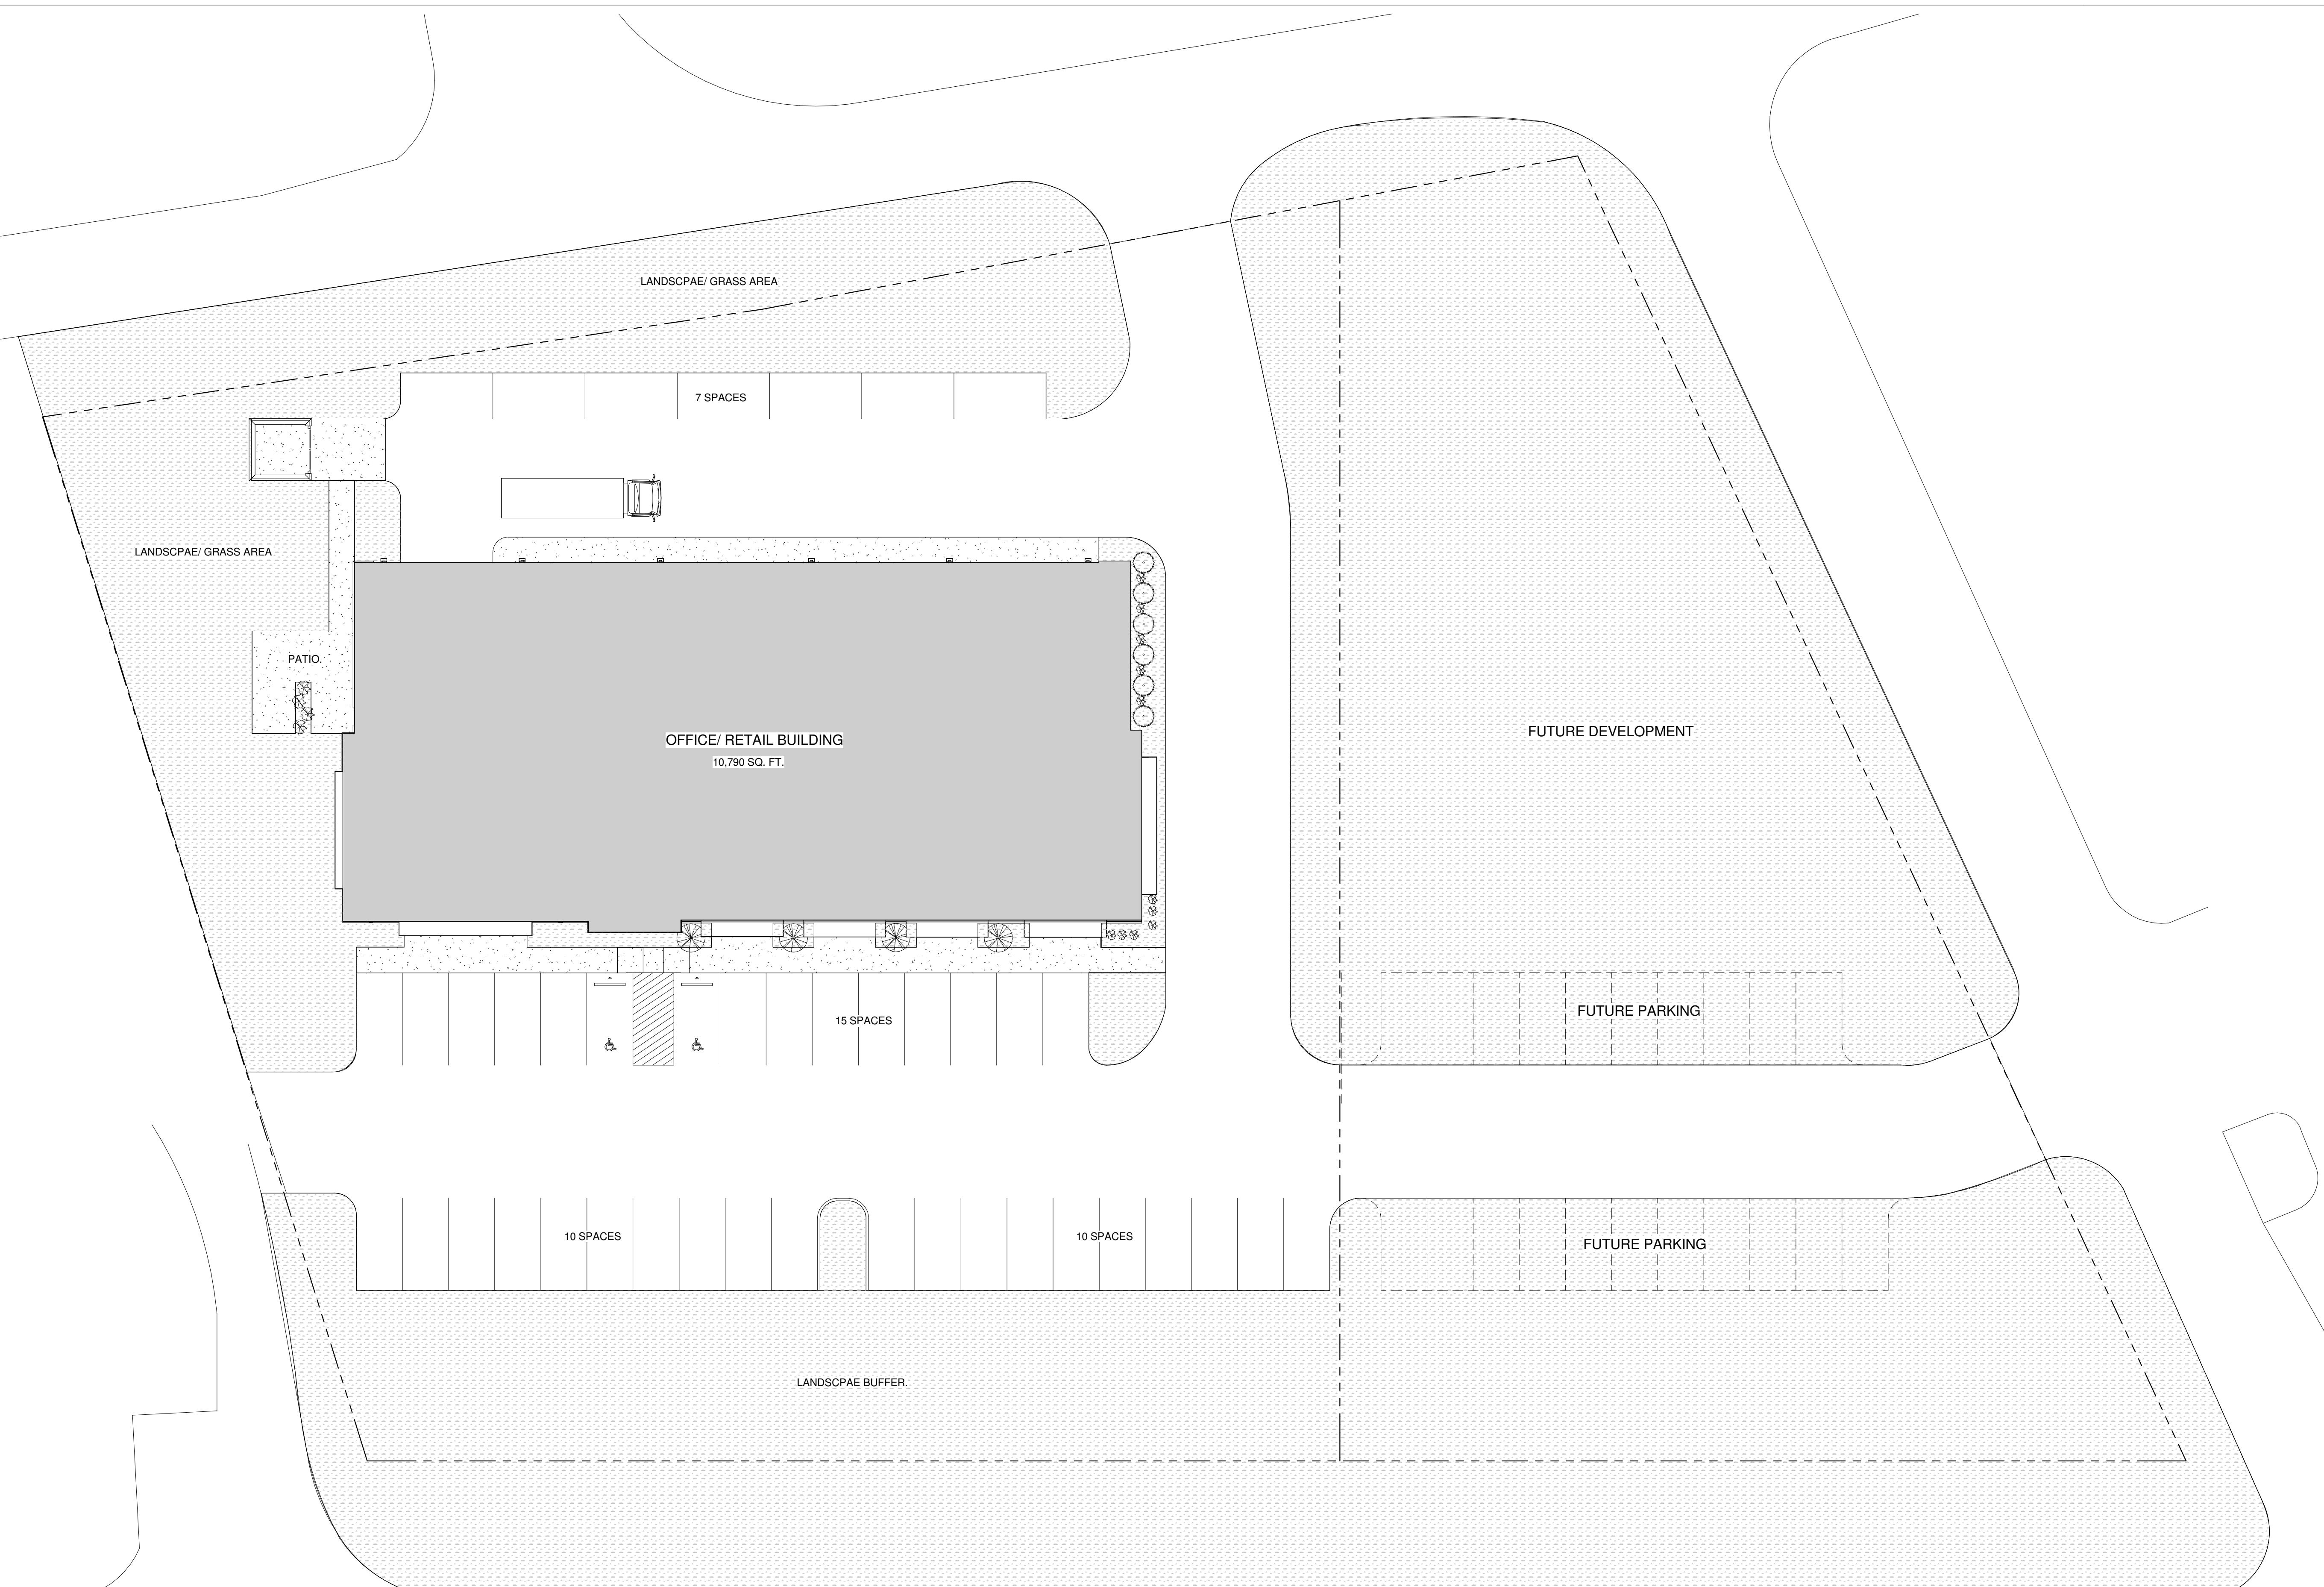

1
AS1.1

1/16" = 1'-0"
ARCHITECTURAL SITE PLAN

