



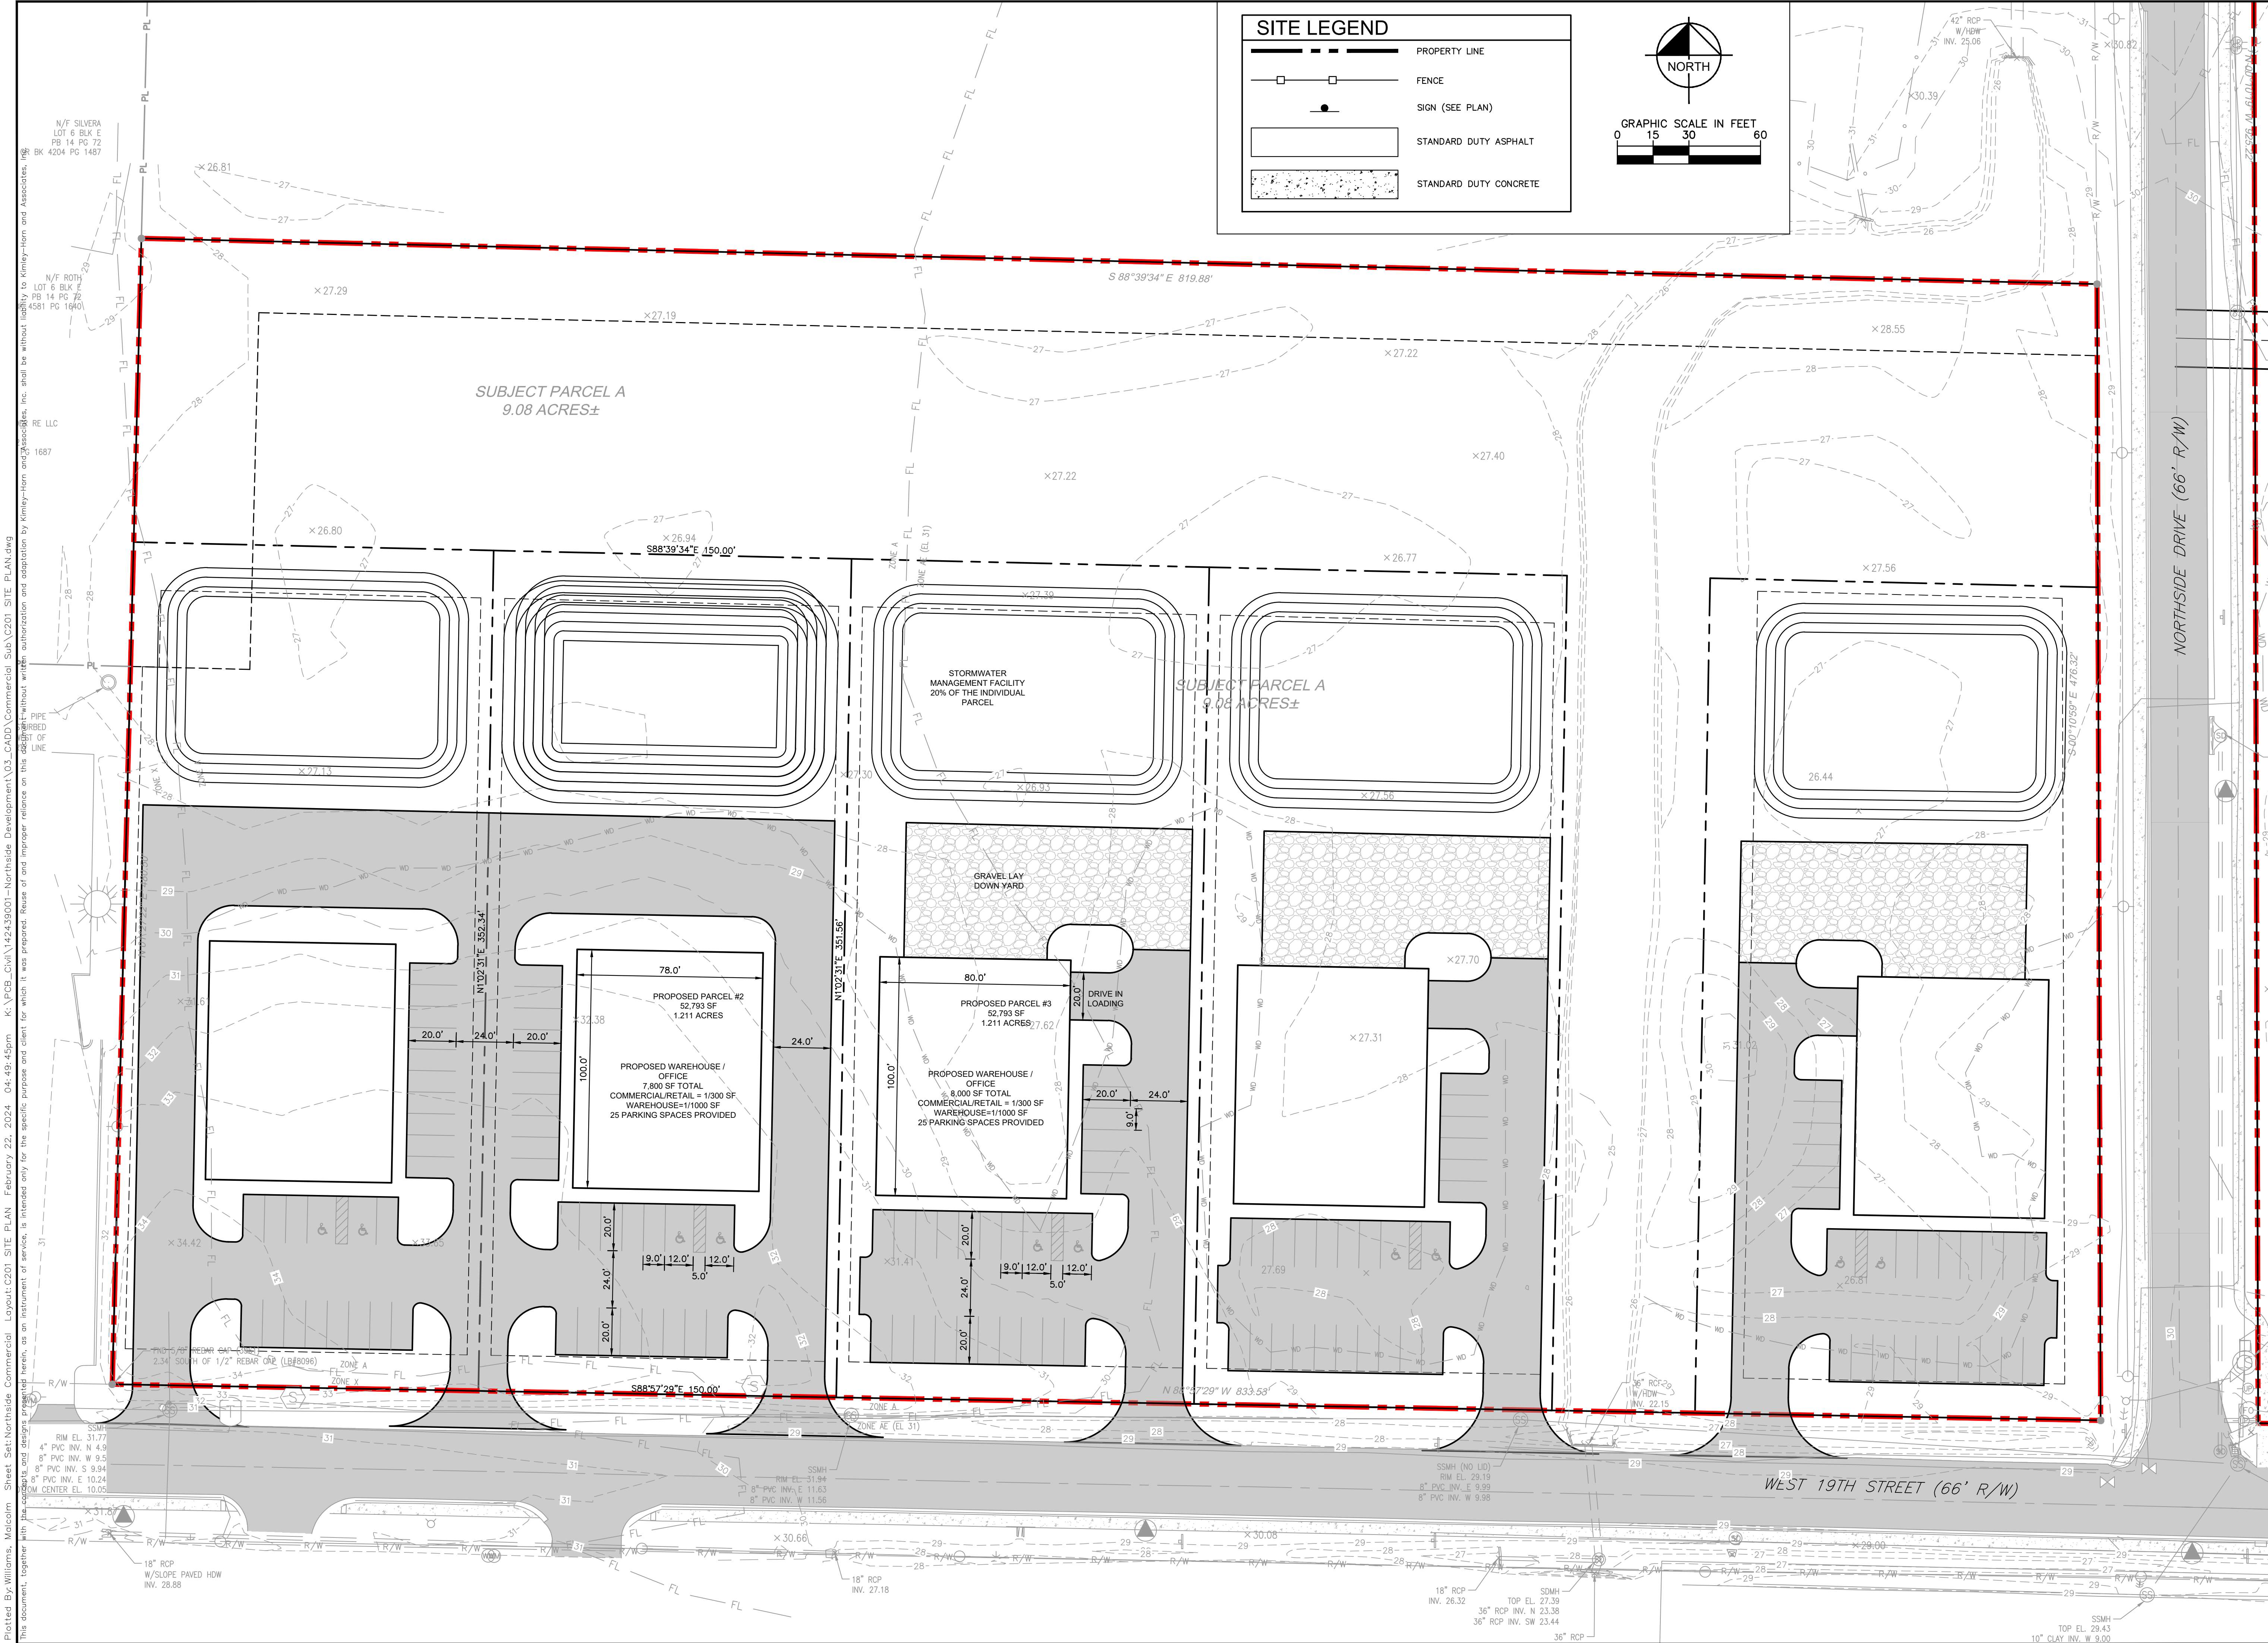

SITE LEGEND

	PROPERTY LINE
	FENCE
	SIGN (SEE PLAN)
	STANDARD DUTY ASPHALT
	STANDARD DUTY CONCRETE

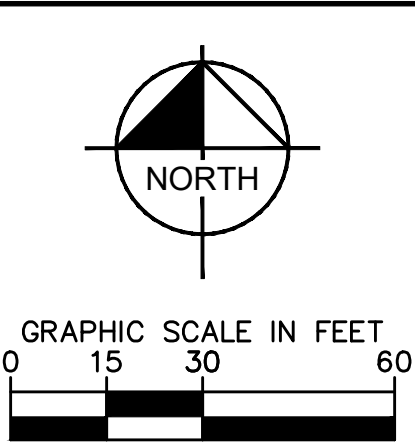

SHEET NUMBER		C201		NORTHSIDE DRIVE COMMERCIAL SUBDIVISION PREPARED FOR VASTA DEVELOPMENT, INC.		CITY OF PANAMA CITY		FLORIDA		SITE PLAN		KHA PROJECT 142439001 DATE FEBRUARY 2024 SCALE AS SHOWN DESIGNED BY JMB DRAWN BY MOW CHECKED BY JMB		LCSSED PROFESSIONAL		Kimley»Horn © 2023 KIMLEY-HORN AND ASSOCIATES, INC. 120 RICHARD JACKSON BOULEVARD SUITE 230 PANAMA CITY BEACH, FL 32407 PHONE: 850-553-3500 WWW.KIMLEY-HORN.COM		REVISIONS		DATE		BY	