


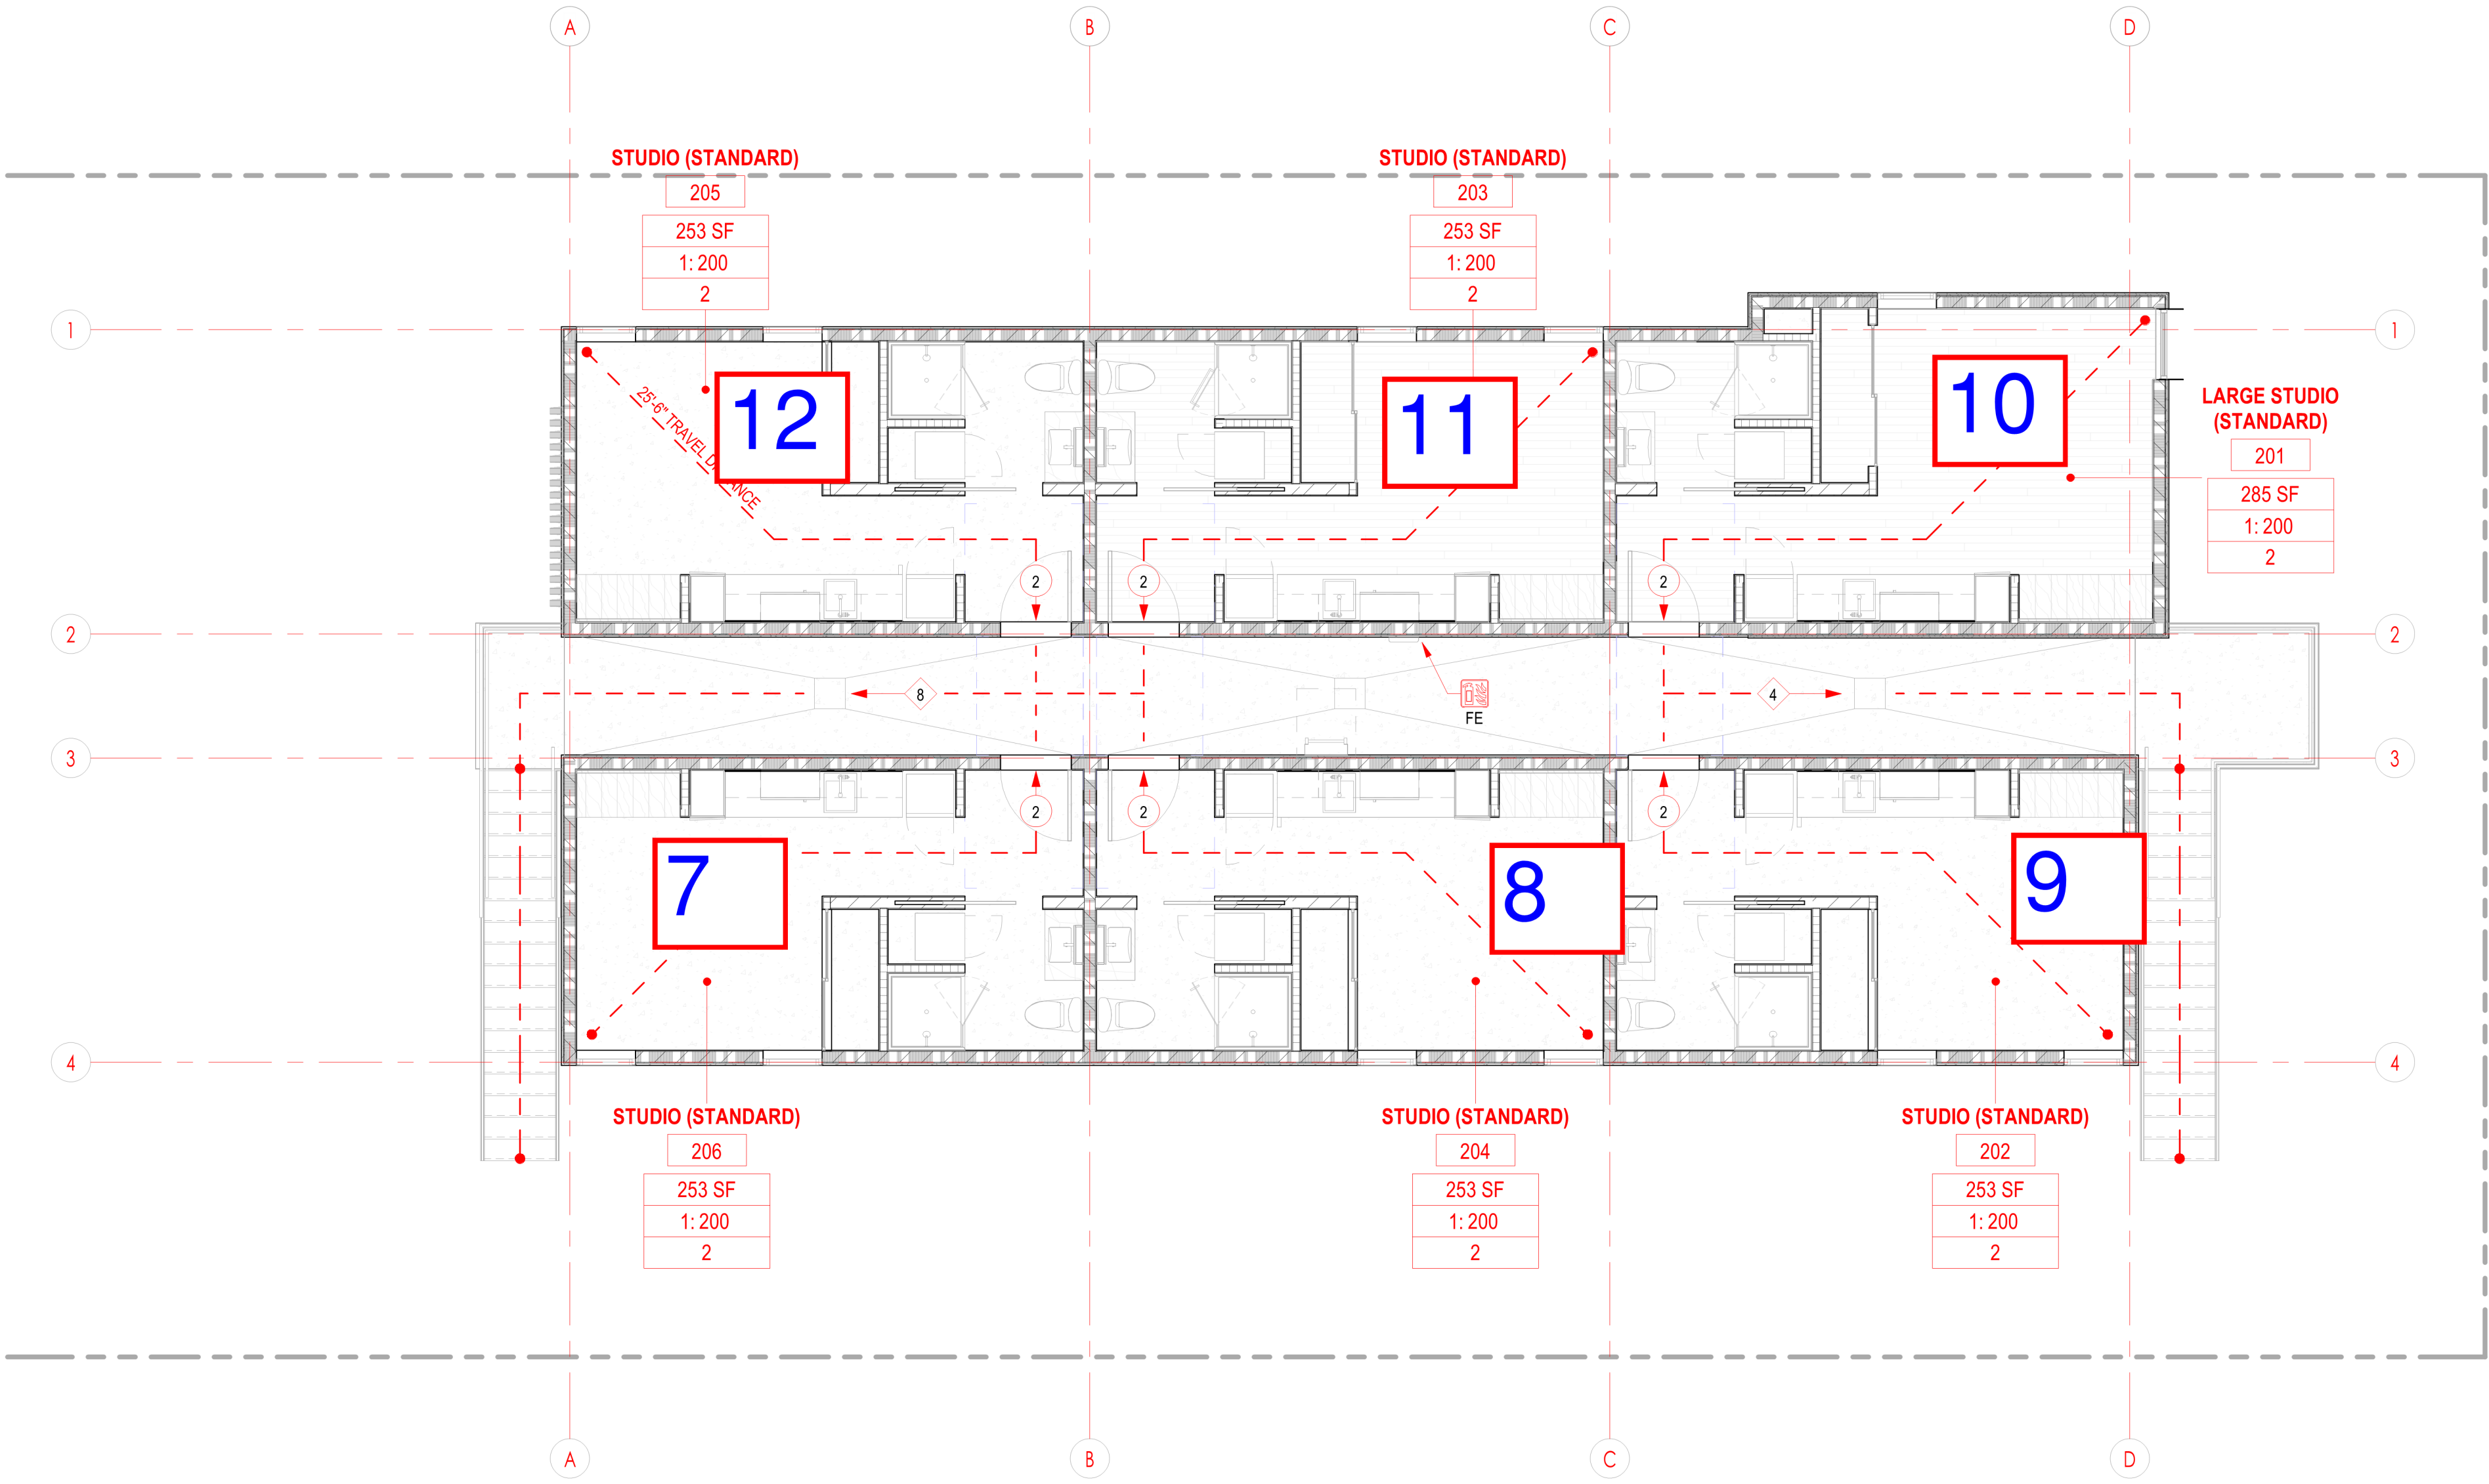

EGRESS LEGEND			
ROOM NAME	ROOM OR AREA		
100	ROOM NUMBER		
100 SF	AREA (SQUARE FEET)		
1:100	OCCUPANCY LOAD FACTOR (OLF)		
1	# OF OCCUPANTS (OCC)		

Exit #	00	Width	Max.		EXIT DOOR NUMBER
Door	00	000			DOOR WIDTH IN INCHES AND MAX. CAPACITY
Stair	00	000			STAIR WIDTH IN INCHES AND MAX. CAPACITY
Utilized	000				NUMBER OF OCCUPANTS UTILIZED


0		OCCUPANTS EXITING ROOM OR SPACE
000		ACCUMULATION OCCUPANTS
		TRAVEL DISTANCE
FE		FIRE EXTINGUISHER CABINET LOCATION. REFER TO DETAIL 5/A9.10

WALL LEGEND	
	2"x4" STUD WALL RATING: NONE
	2"x6" STUD WALL RATING: 1 HOUR RATED FIRE PARTITION
	INSULATION AS REQUIRED SEE WALL TYPES


PARTITION KEY	
	BASE WALL TYPE
	INSULATION WHEN OCCURS
	PARTITION VARIATION
	PARTITION RATING (HOURS)
	PARTITION CATEGORY
	PARTITION SIZE
	EXTERIOR DESIGNATION

PARTITION CATEGORY	PARTITION RATING
C - CONCRETE	0 - NON-RATED PARTITION
F - FURRING	1 - 1 HOUR FIRE PARTITION
M - MASONRY	2 - 2 HOUR FIRE PARTITION
W - WOOD STUD (PARTIAL HEIGHT)	3 - 3 HOUR FIRE PARTITION
S - SHIRT	4 - 4 HOUR FIRE PARTITION
	5 - S SMOKE PARTITION

2 EGRESS FLOOR PLAN - LEVEL 2
SCALE: 3/16" = 1'-0"

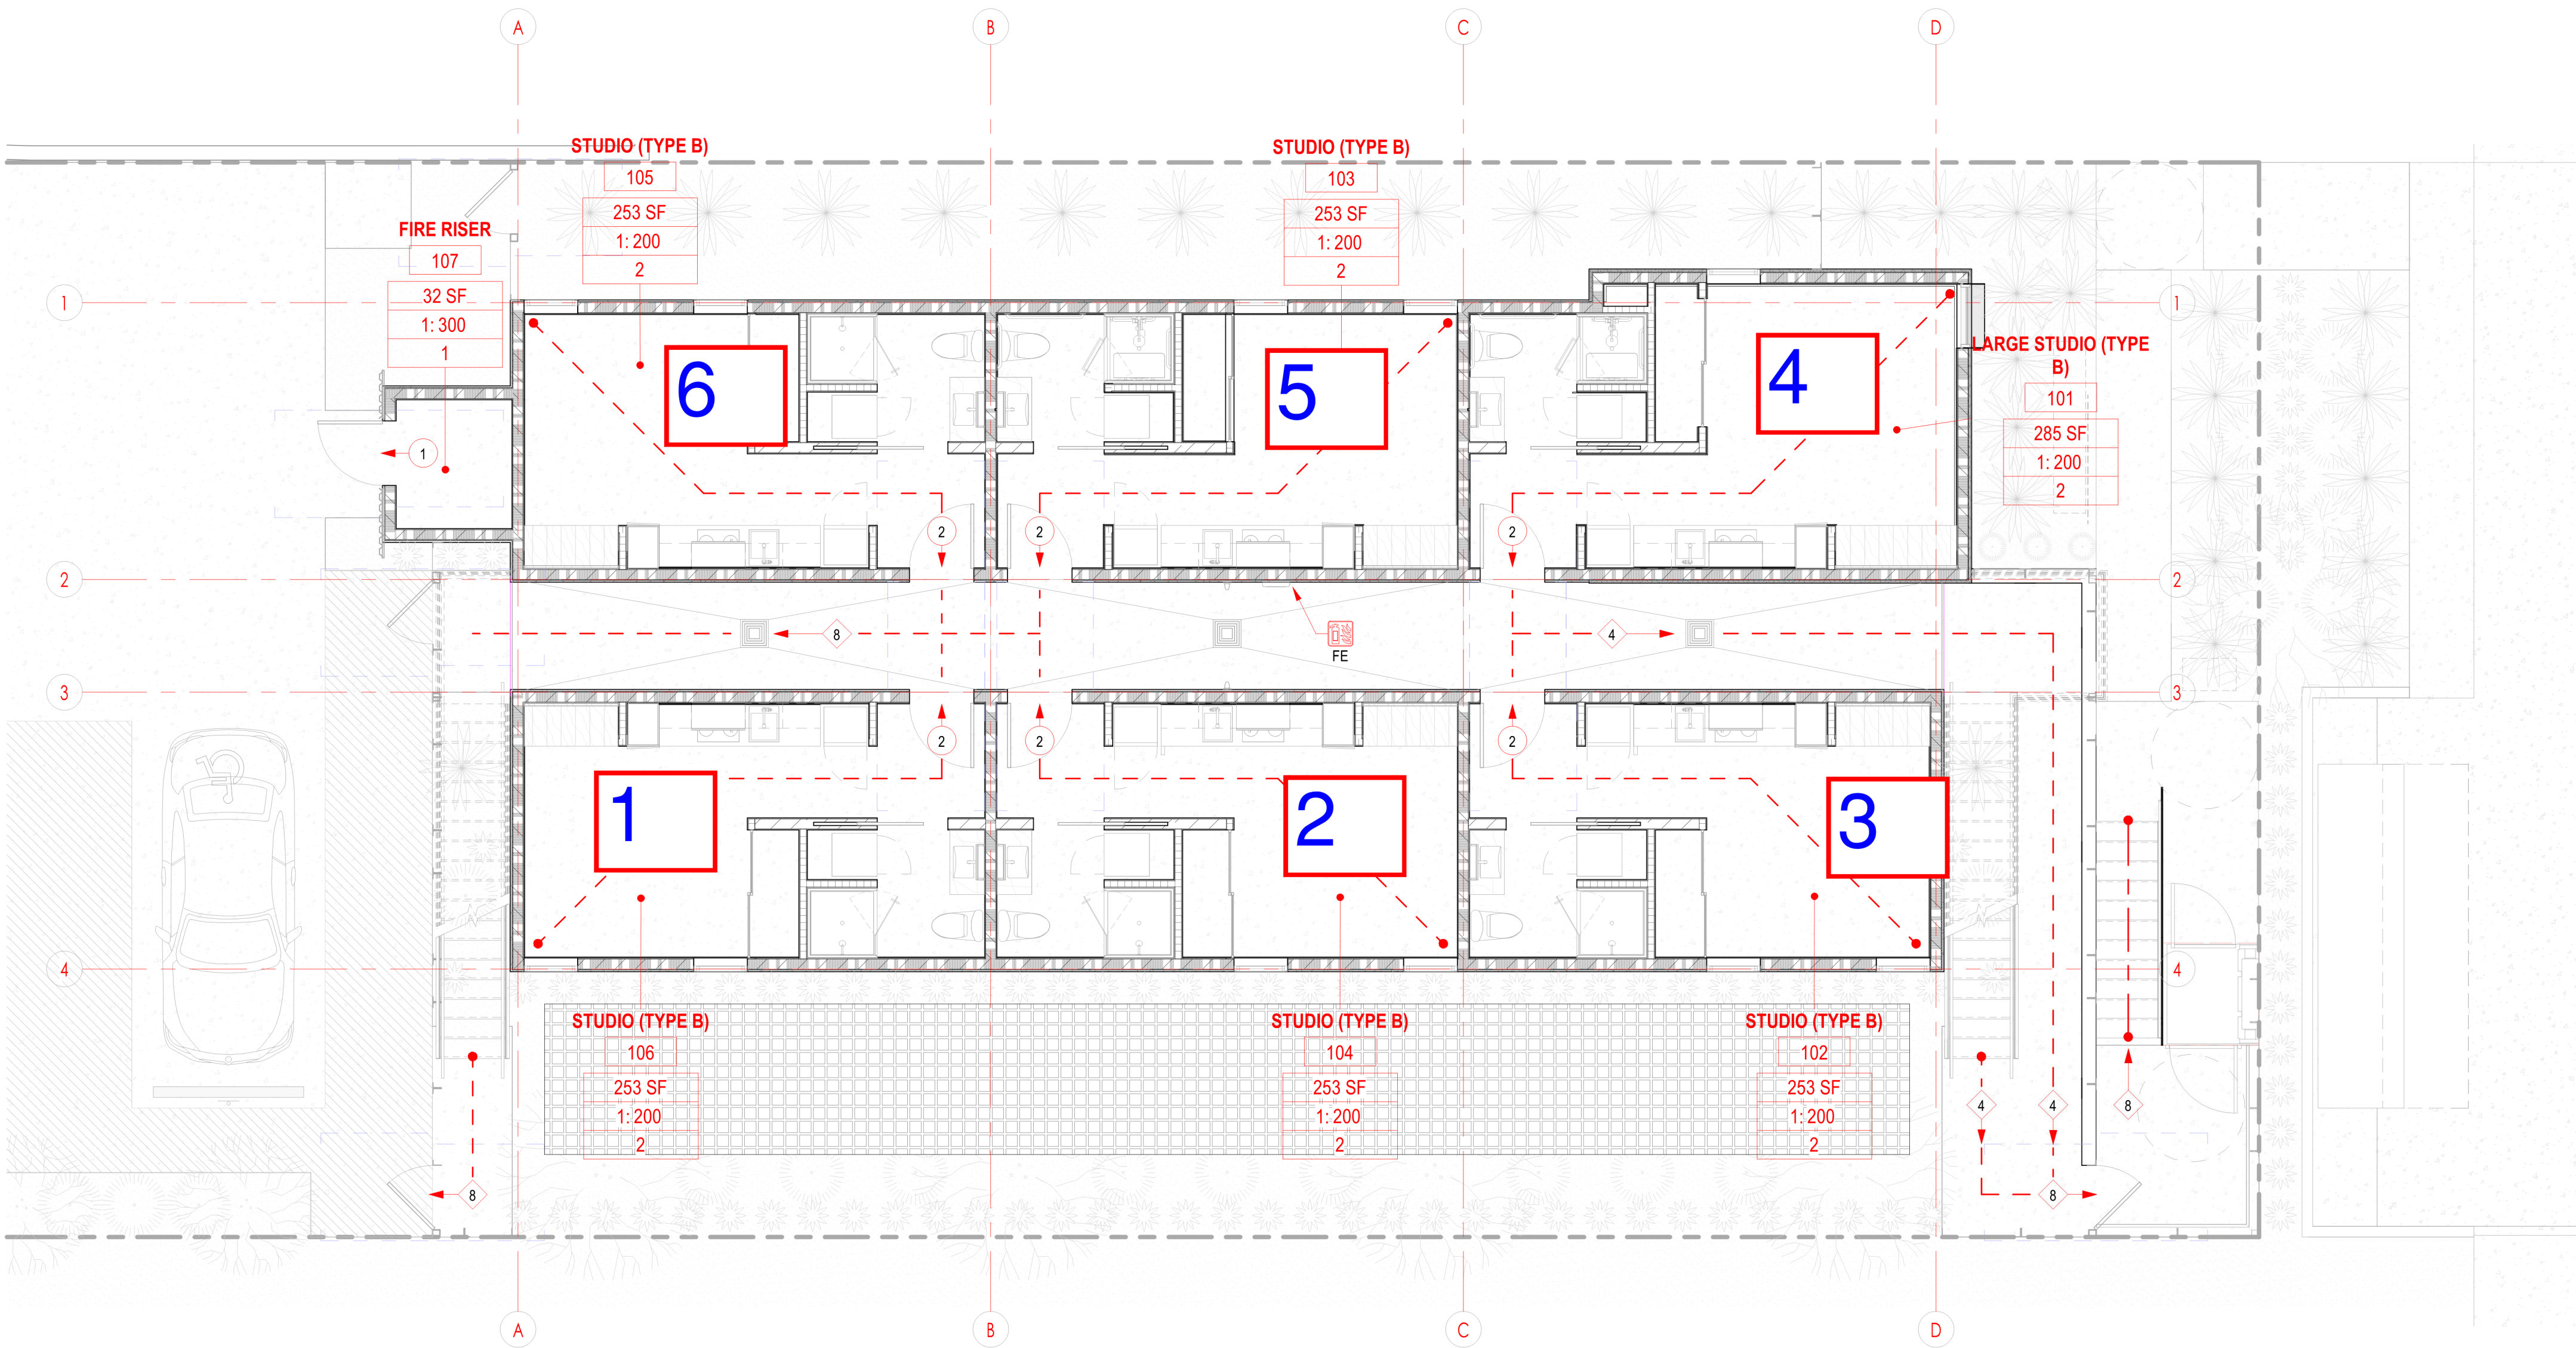

1 EGRESS FLOOR PLAN - LEVEL 1
SCALE: 3/16" = 1'-0"

 

10179 MISTY STEP AVE. | LAS VEGAS | NV. 89166
PHONE: 714-866-7292
andrewmartinarchitect.com



01/17/2023

304 APARTMENTS



304 S. MARYLAND PARKWAY
LAS VEGAS NV. 89101
APN: 139-34-712-133

ARCHITECT: ANDREW MARTIN ARCHITECT
10179 MISTY STEP AVE.
LAS VEGAS NV. 89166
714-866-7292

CIVIL ENGINEER: BLUE DIAMOND CIVIL ENGINEERING
8816 GILLESPIE ST. STE. 120
LAS VEGAS NV. 89183
702-478-8580

STRUCTURAL ENGINEER: WRIGHT ENGINEERS
1645 VILLAGE CENTER CIR. #10
LAS VEGAS NV. 89134
702-933-7000

MEP: REVOLUTION ENGINEERING
3590 E. PATRICK LN.
LAS VEGAS NV. 89120
702-614-3361

LANDSCAPE: SILVERLANDS INC.
2901 S. HIGHLAND DR. STE #15A
LAS VEGAS NV. 89109
702-458-3192

ISSUED FOR PERMIT
10/31/2022

REVISION ISSUE DATE

JOB NUMBER:

2022_08

SHEET NAME:

EGRESS PLANS

SHEET NUMBER:

A0.20