


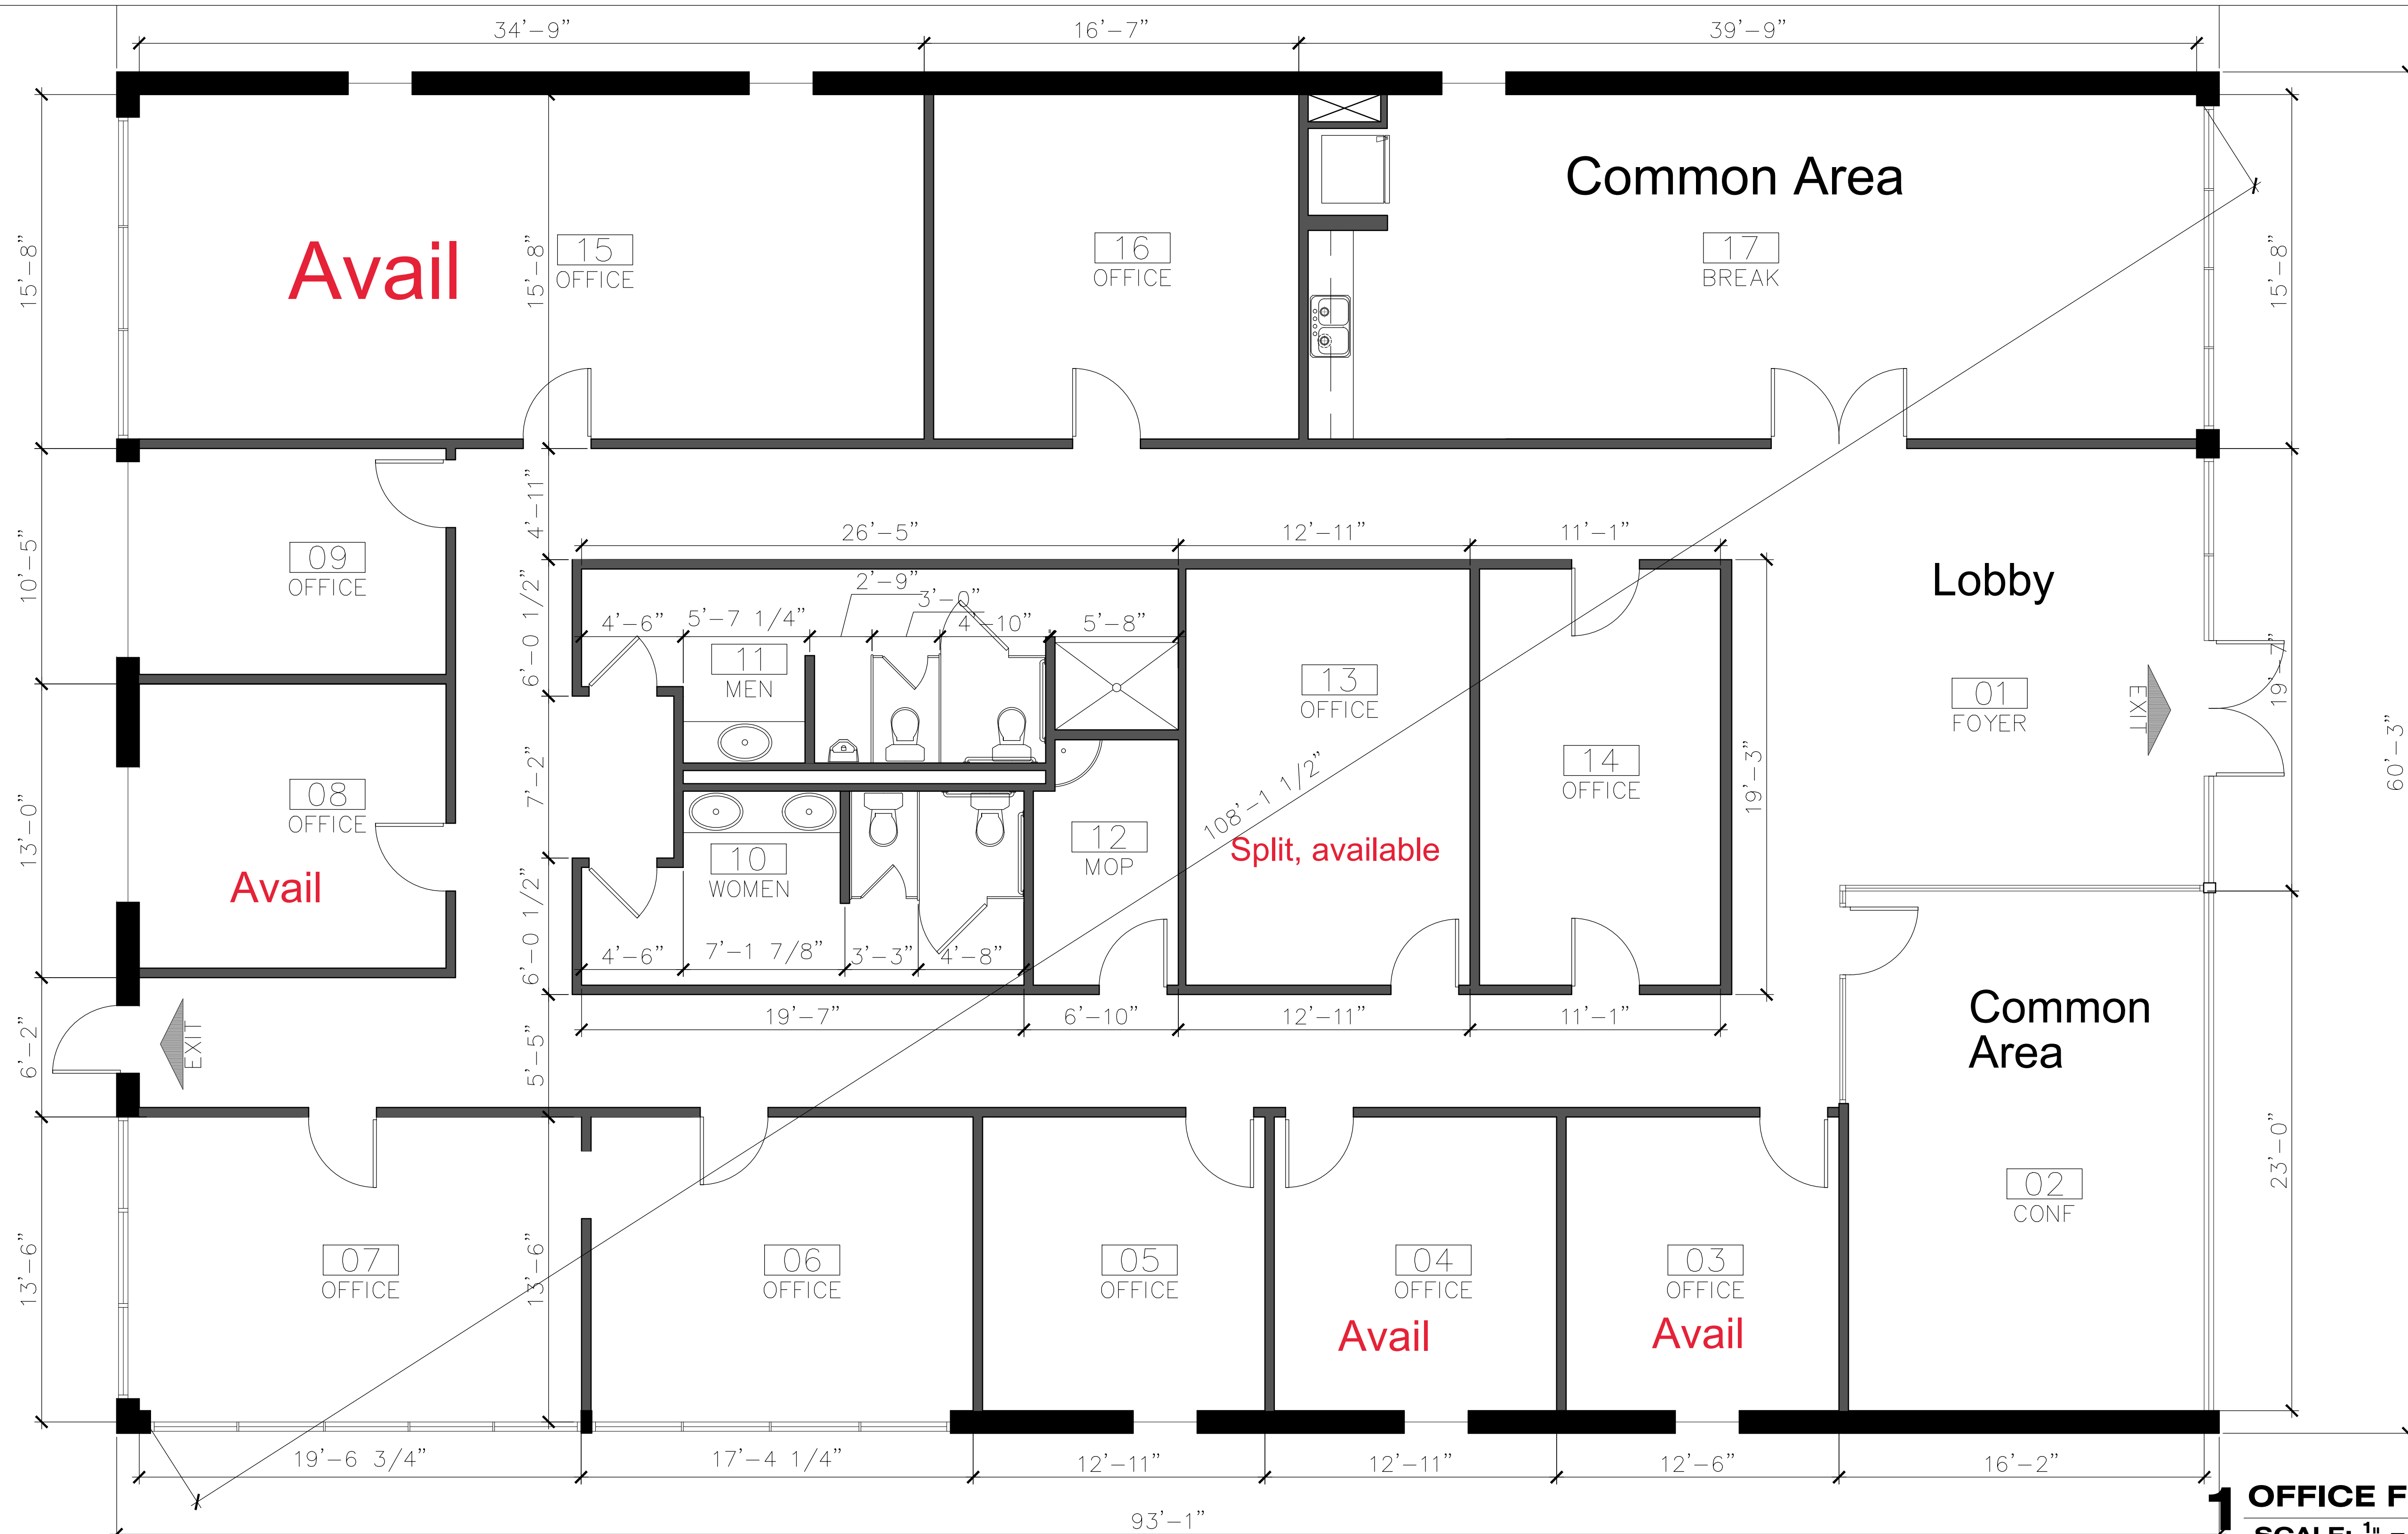

1 OFFICE FLOOR PLAN
SCALE: 1/4" = 1'-0"



ARCHITECTURE • PLANNING • INTERIORS 2000 CLARK ROAD, SUITE 200 DALLAS, TEXAS 75244 PHONE: 214.408.7288 EMAIL: info@architectmadekolody.com WWW.ArchitectMadeKolody.com				© COPYRIGHT, 2019. ARCHITECT WADE KOLODY ALL RIGHTS RESERVED	
DRAWINGS & SPECIFICATIONS ARE INSTRUMENTS OF SERVICE. THEY ARE THE PROPERTY OF ARCHITECT WADE KOLODY. THEY ARE TO BE USED ONLY FOR THE PROJECT AND SITE SPECIFICALLY IDENTIFIED HEREIN. ANY REUSE, REPRODUCTION, OR MODIFICATION OF THESE DRAWINGS WITHOUT THE WRITTEN CONSENT OF ARCHITECT WADE KOLODY IS STRICTLY PROHIBITED. EXCEPT WHERE SHOWN OTHERWISE, ALL DIMENSIONS ARE TO FACE UNLESS NOTED OTHERWISE. DO NOT SCALE DRAWINGS. NOTIFY ARCHITECT WADE KOLODY IMMEDIATELY IF YOU DISCOVER ANY ERRORS OR OMISSIONS. A.C.C. IS TO PREPARE A REVISION & RE-DATE DRAWINGS.					
Scale: 1/4" = 1'-0"	Date: 04-15-20	Checked By: W.A.K.	File Name:	Drawn By: W.A.K.	Project Number: 20-101
Client / Project:		A QUALITY PROJECT FOR: 2230 JOE FIELD ROAD DALLAS, TEXAS.			
Revisions:					
Sheet Title: FIRST FLOOR PLAN		Sheet Number: A-100		Of Sheets	