




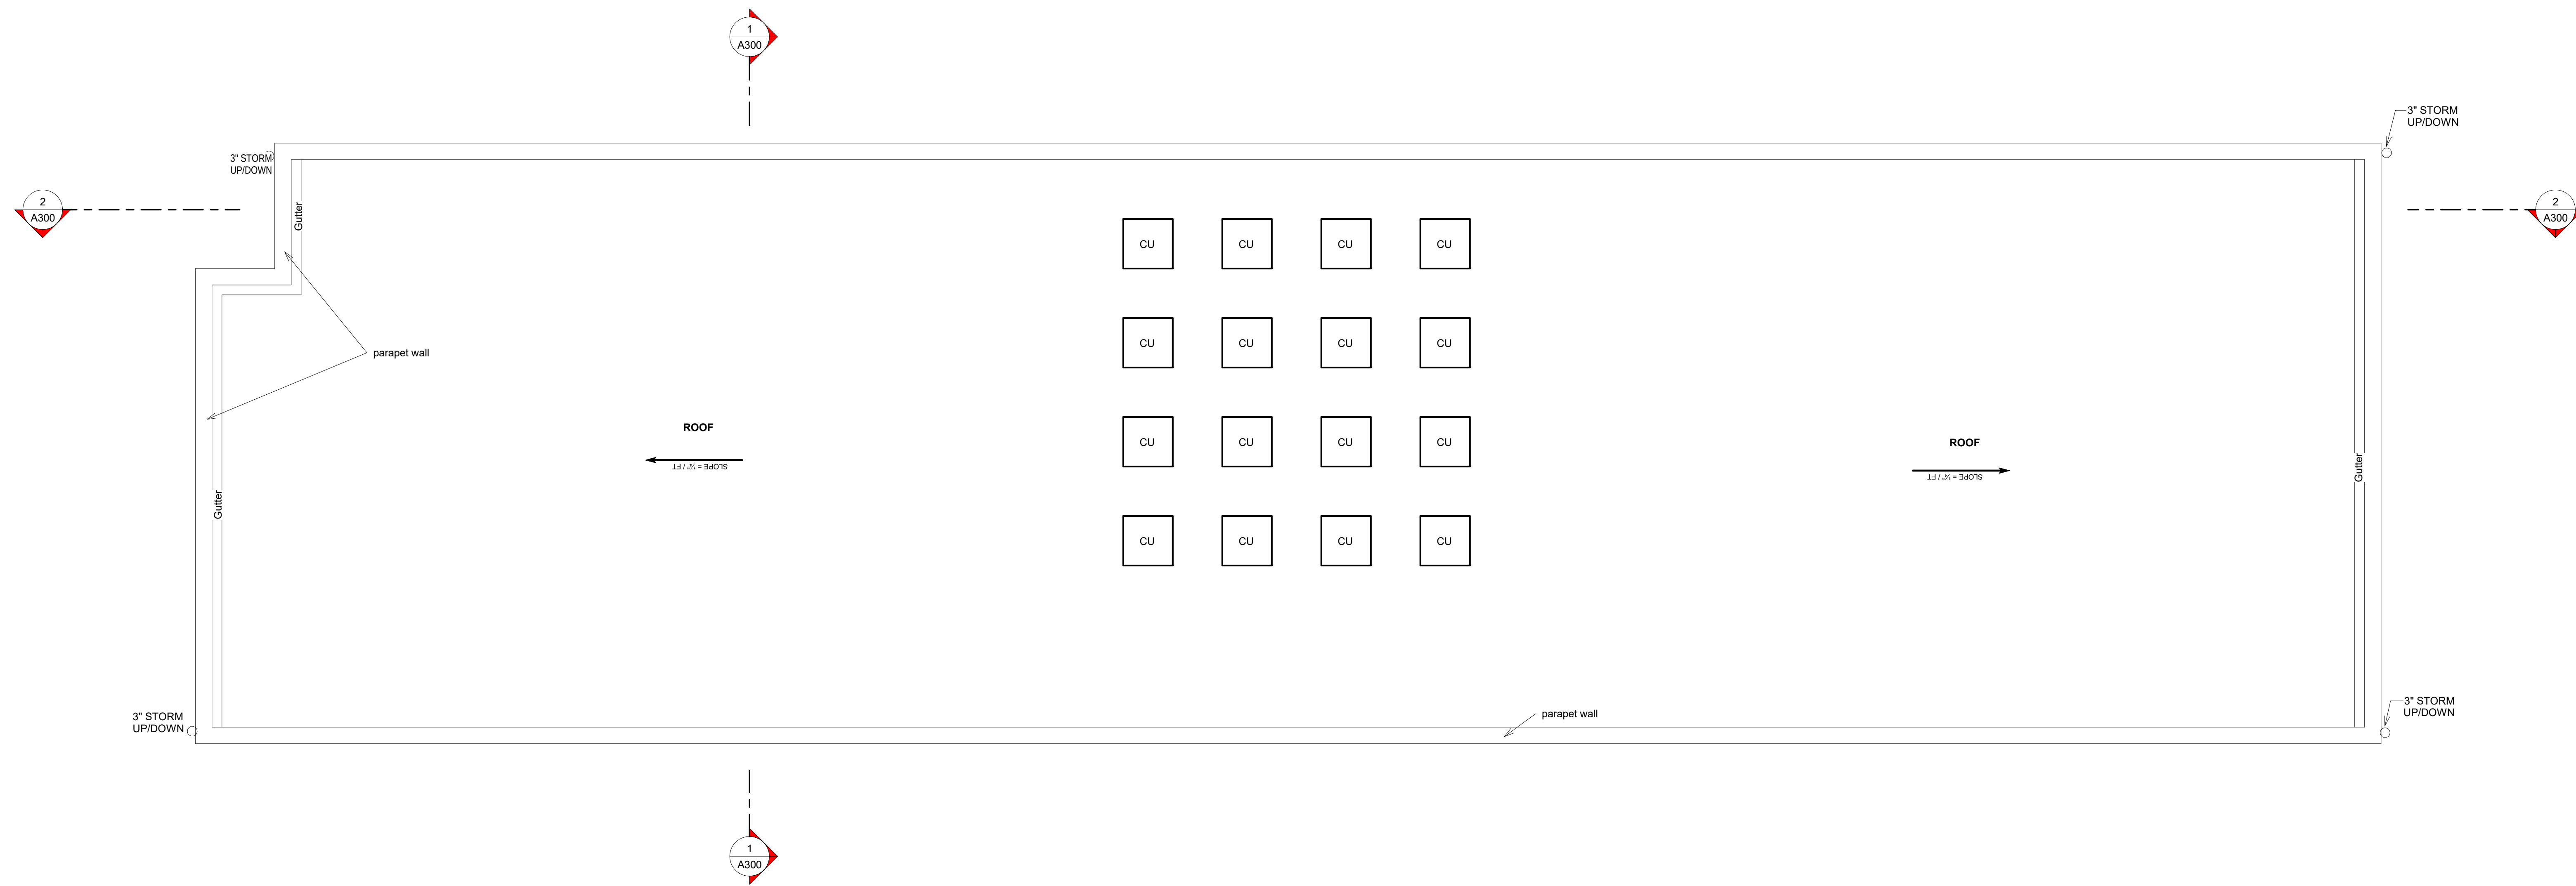

1 ROOF LEVEL
1/4" = 1'-0"

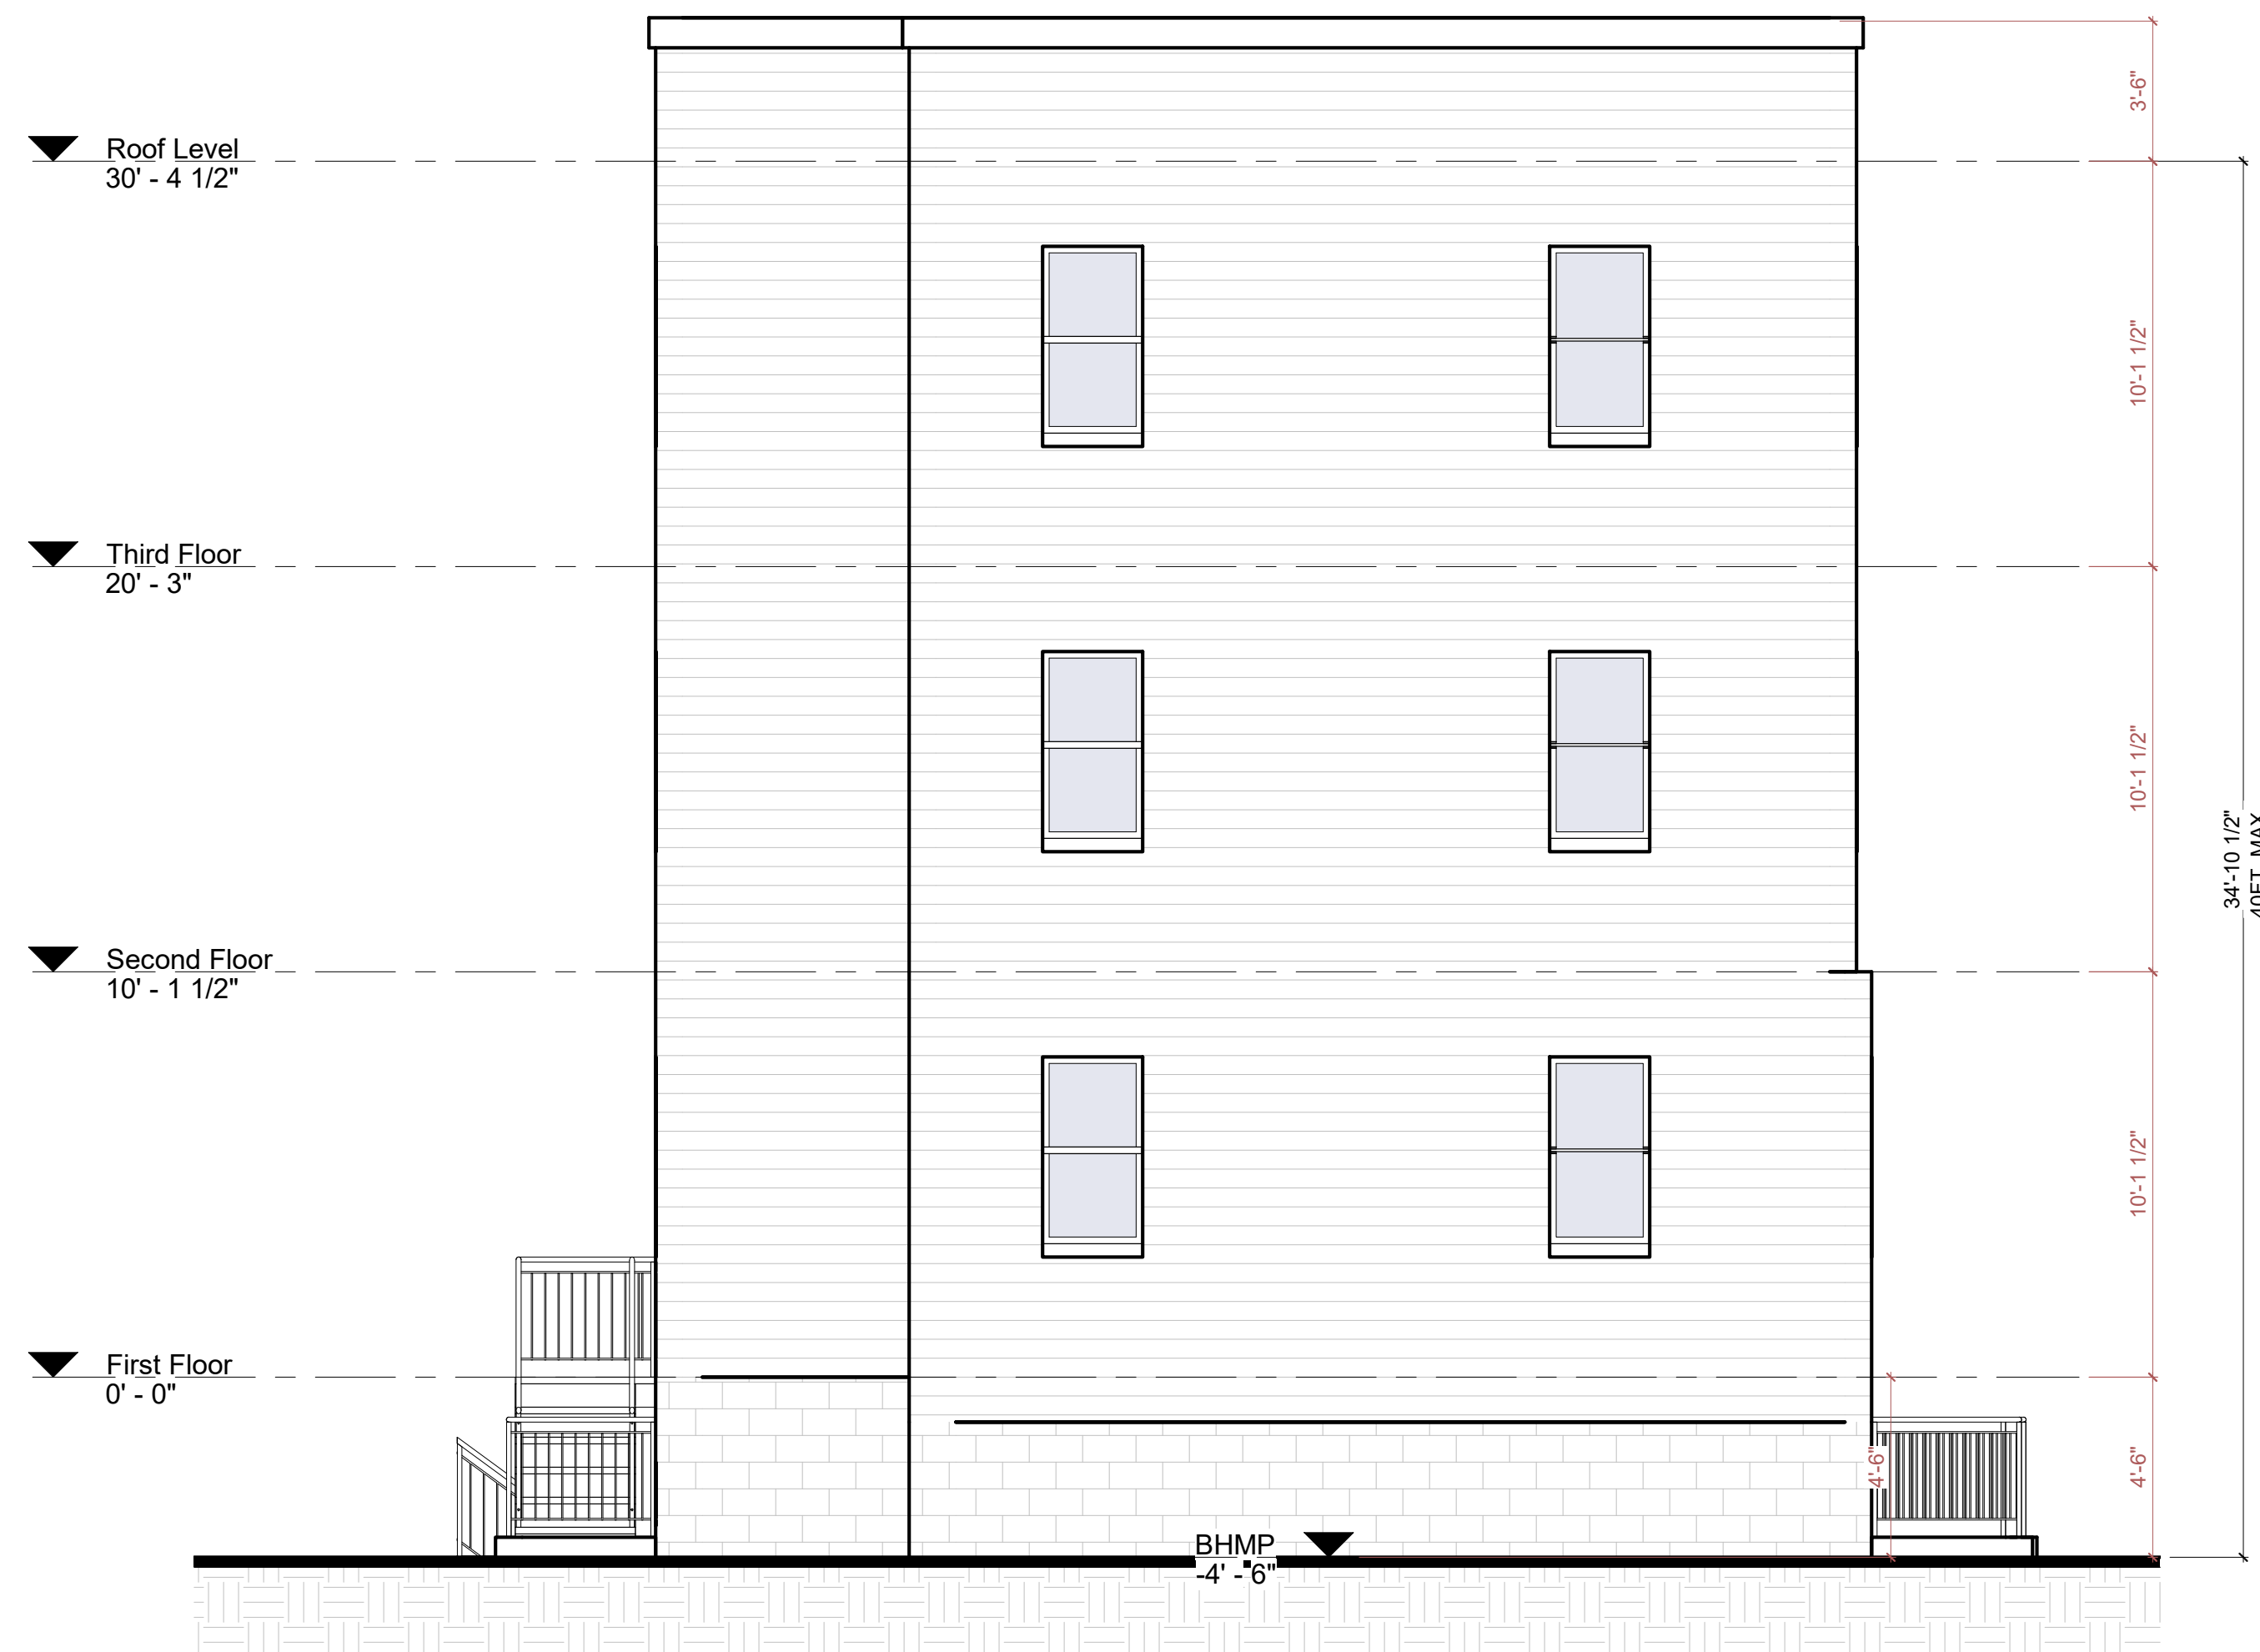

2 FRONT ELEVATION
1/4" = 1'-0"

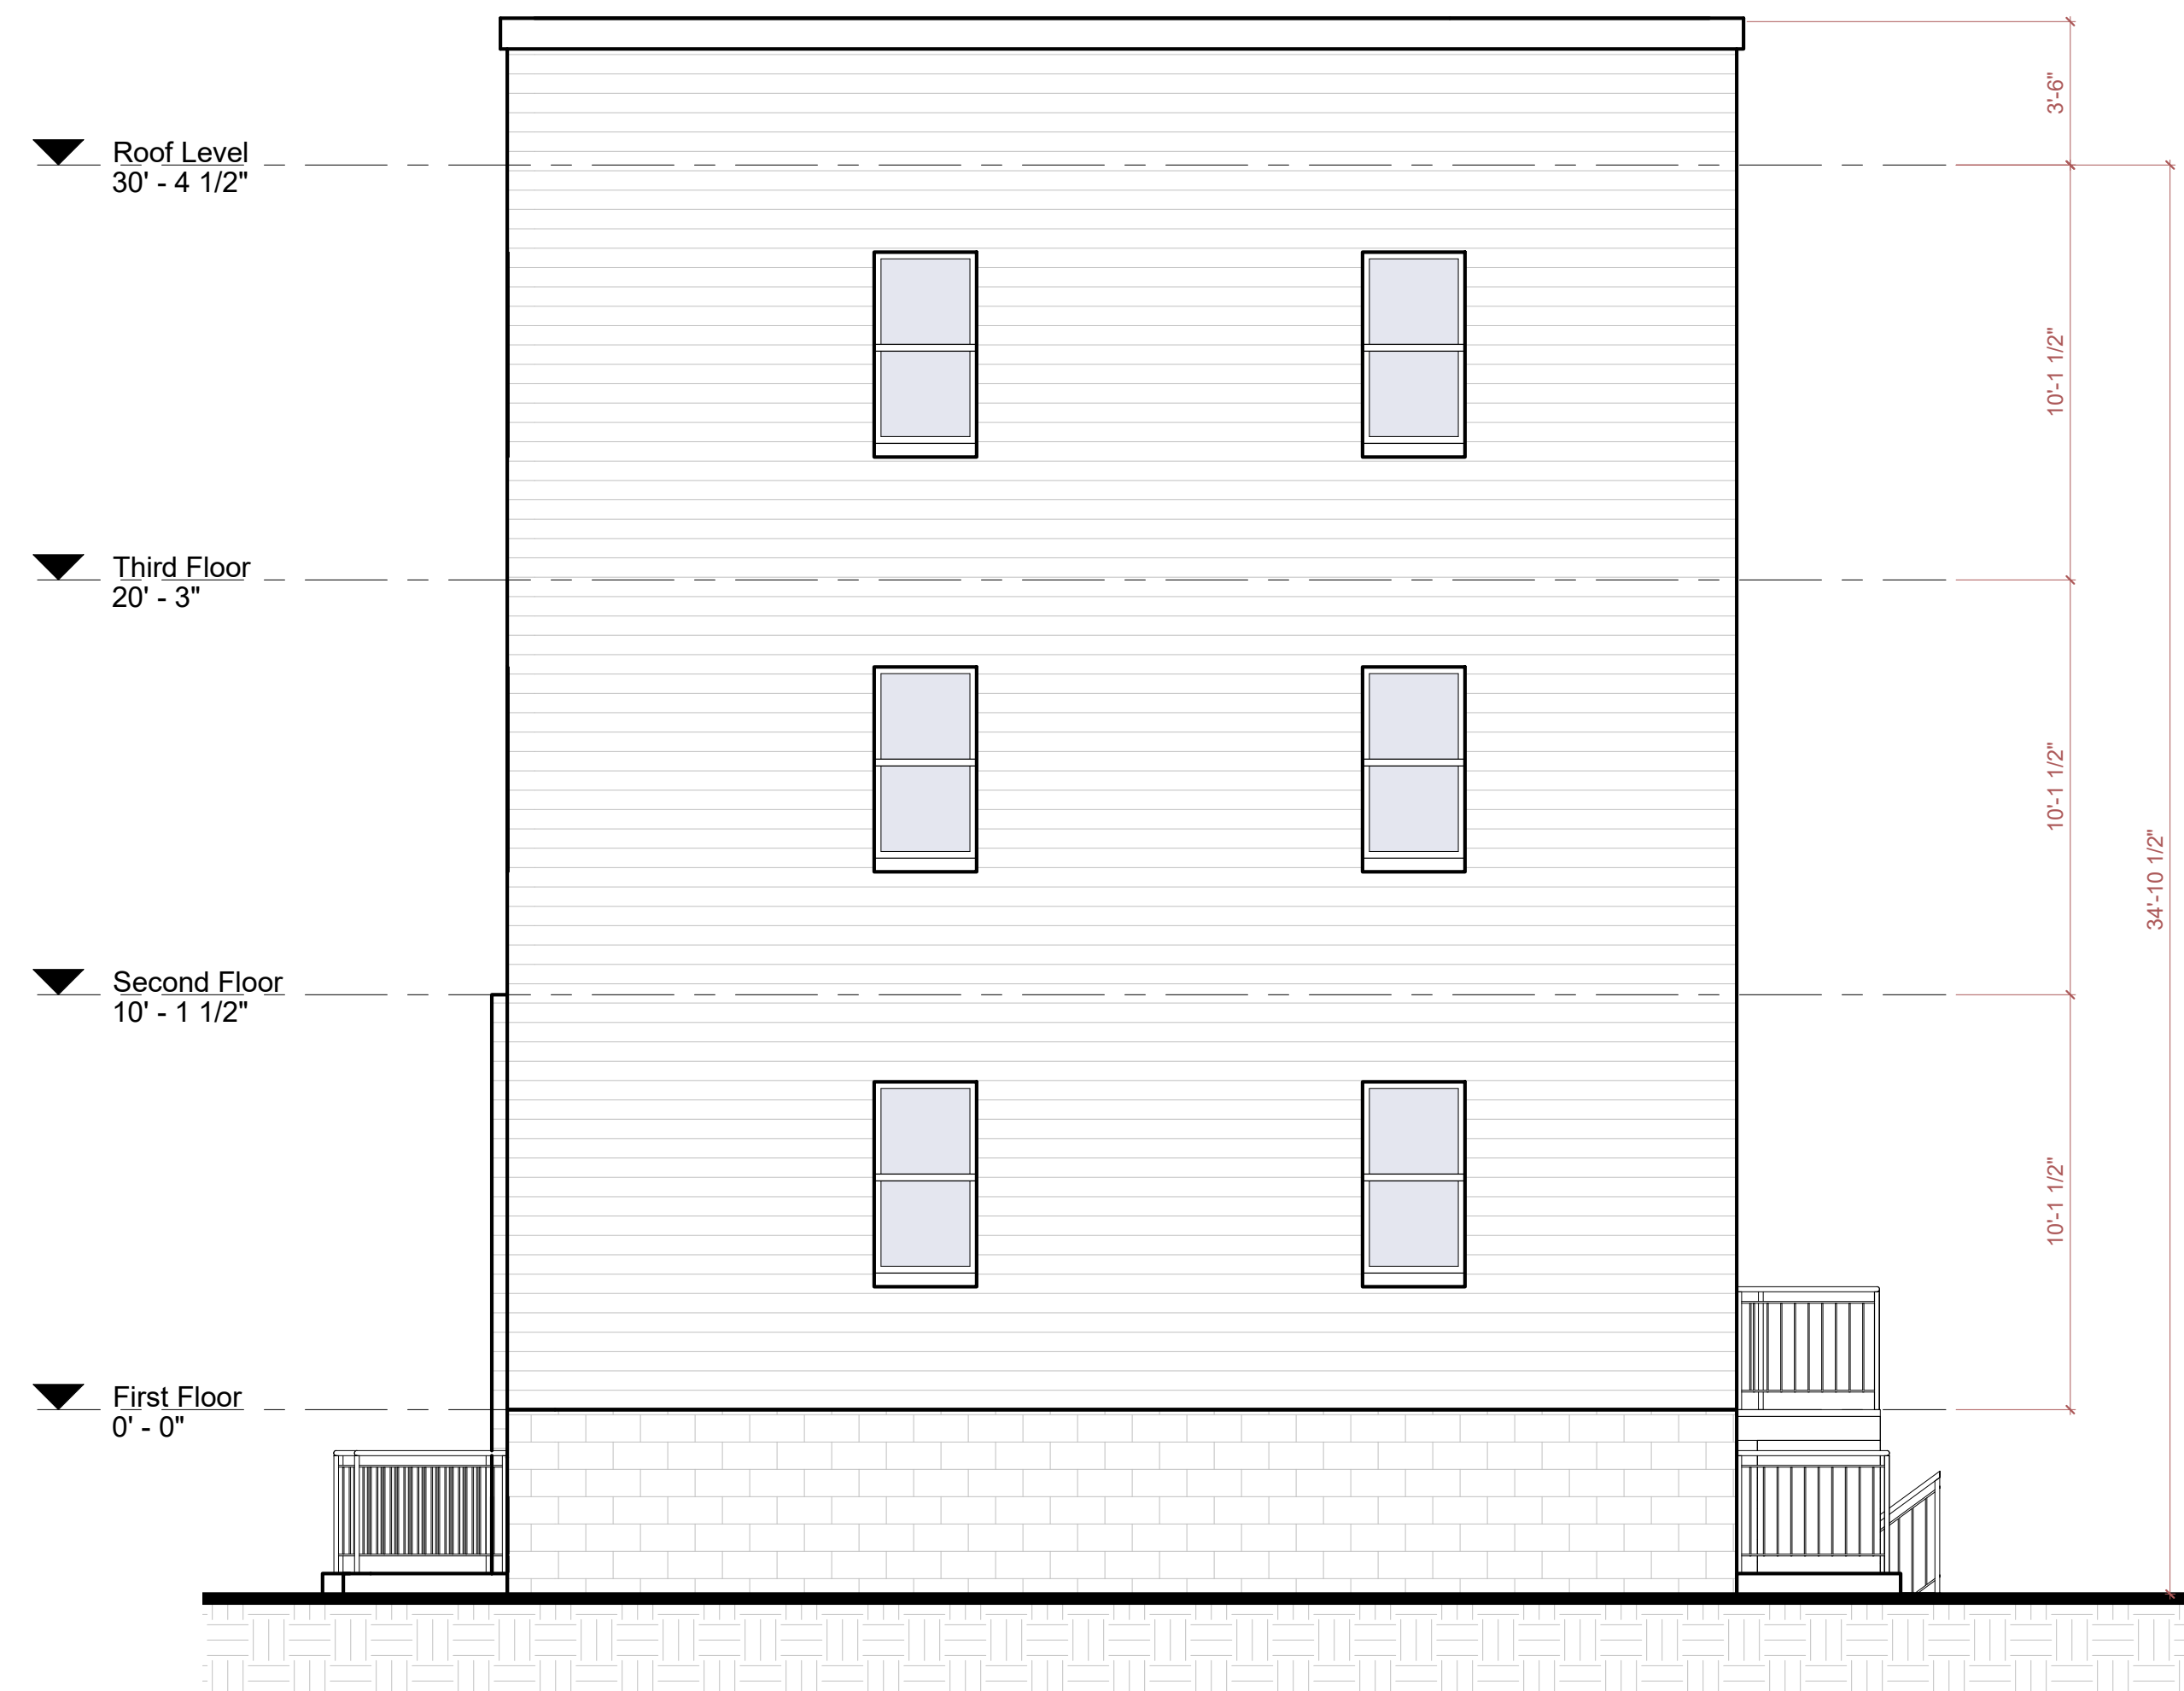

3 REAR ELEVATION
1/4" = 1'-0"



810 7th St NE
SUITE 2-103
WASHINGTON D.C. 20002

3040 30th St, S.E.

3040 30TH ST SE
WASHINGTON DC 20002
LOT 0013 SQUARE 5720

OWNER / DEVELOPER
SHANNON, SHIRLEY M

GENERAL CONTRACTOR
TBD

CIVIL ENGINEER,
DASOL


STRUCTURAL ENGINEER
DASOL

MEP
DASOL

Key Plan

Issue
NO. DATE

Revisions
NO. DATE

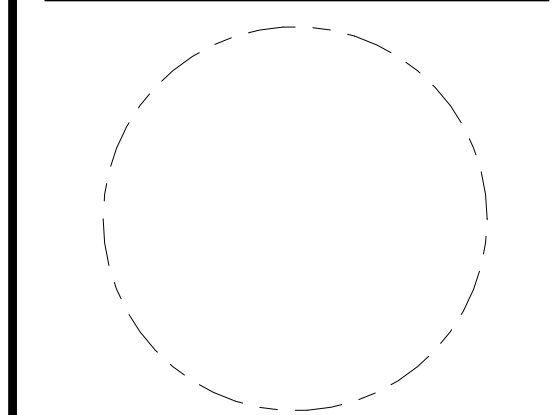

BUILDING
ELEVATIONS &
ROOF PLAN

PRINCIPAL IN CHARGE
NEGUSSU SOLOMON
PROJECT ARCHITECT
ANTHONY UDOKA

DATE Issue Date	APPROVED -
SCALE: 1/4" = 1'-0"	JOB NO. Project Number

DRAWING NO.
A200

Permit Set