


DATE ISSUED
5/2/2024



#	DATE	REVISION	BY
1	07-05-24	PLAN CHECK	

HOUSE ELEVATIONS


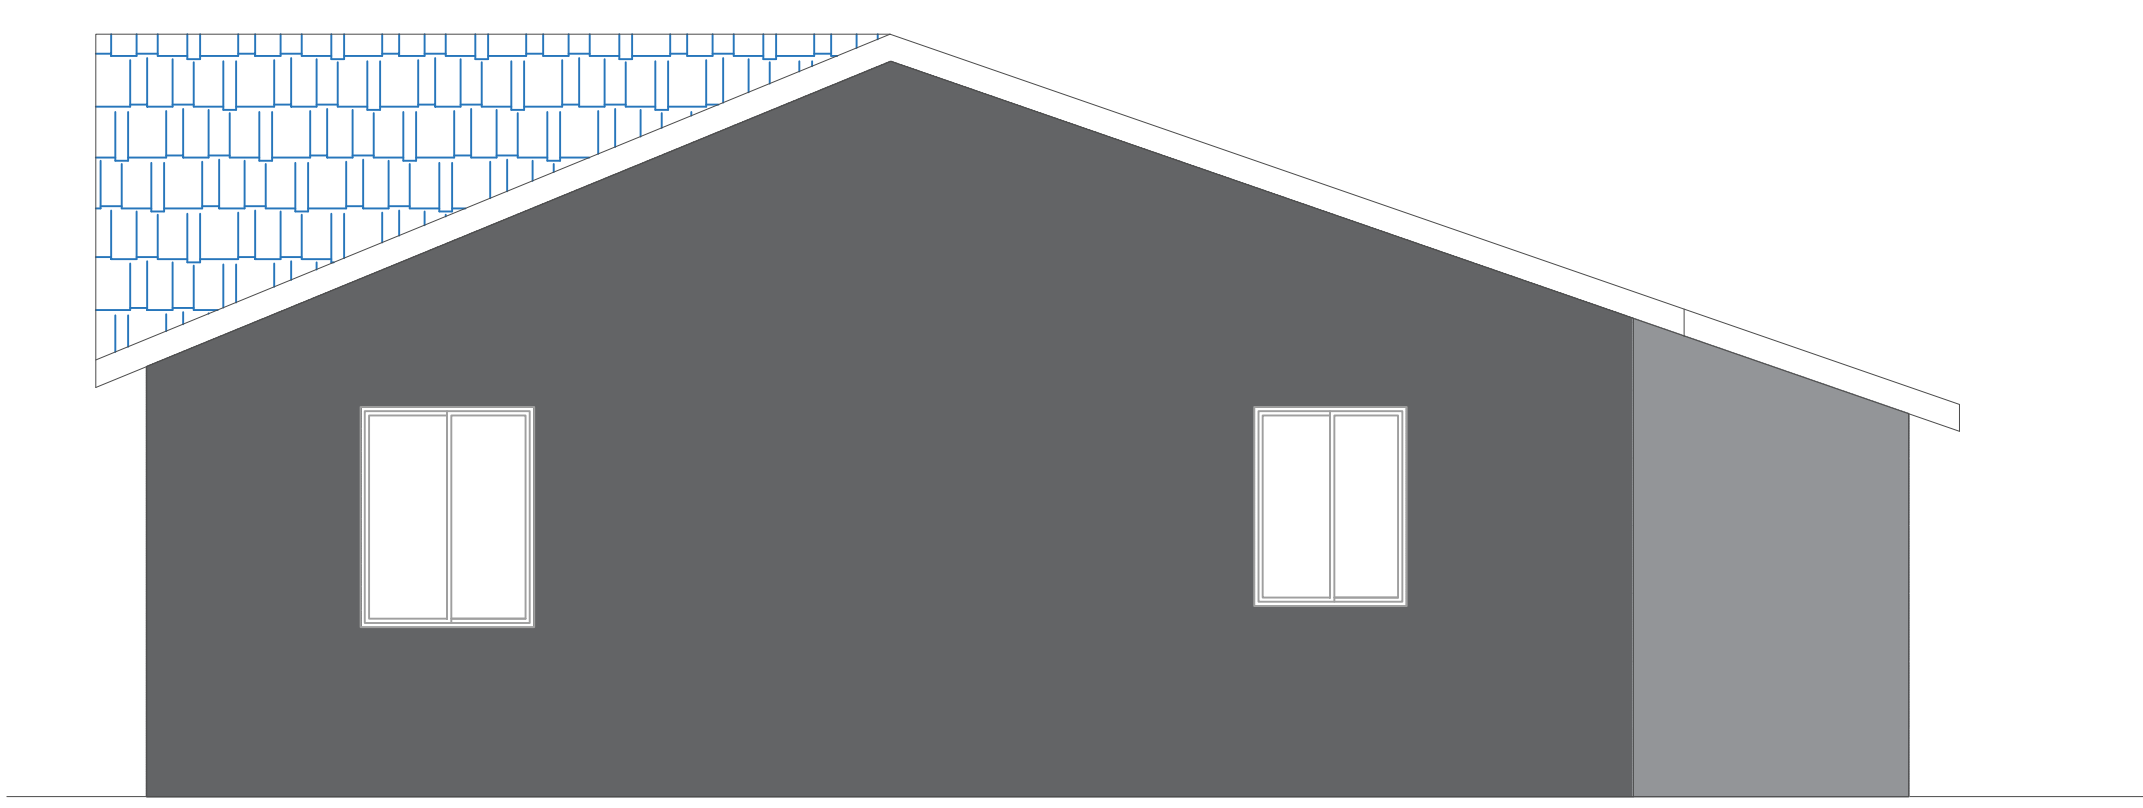


stucco finishing



NORTH ELEVATION
SCALE 1/4"=1'0"

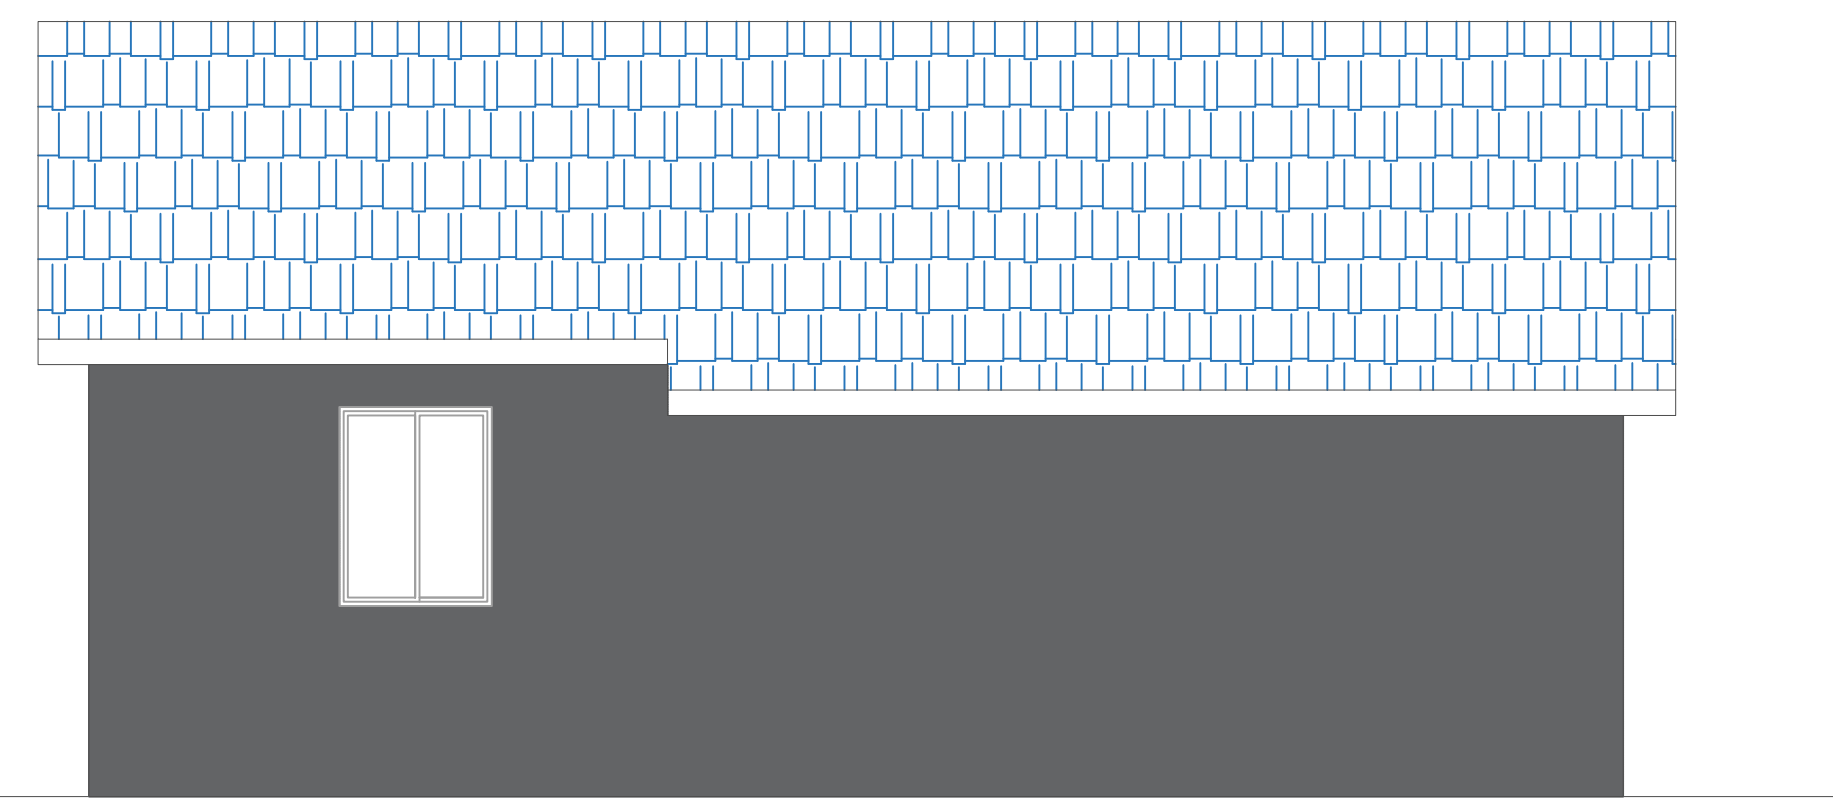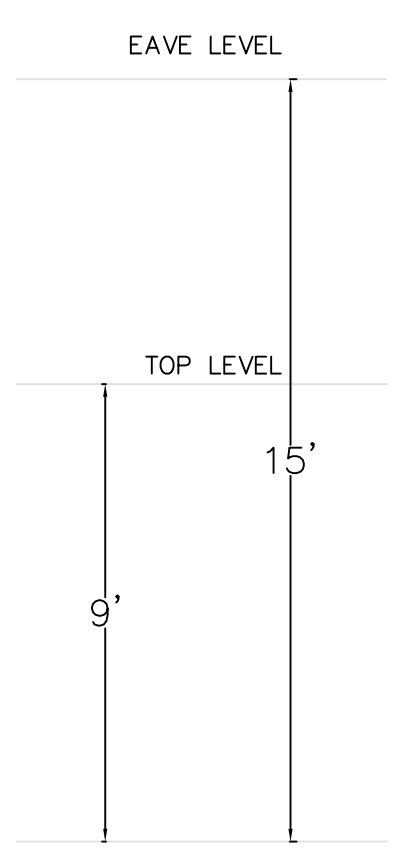


WEST ELEVATION
SCALE 1/4"=1'0"

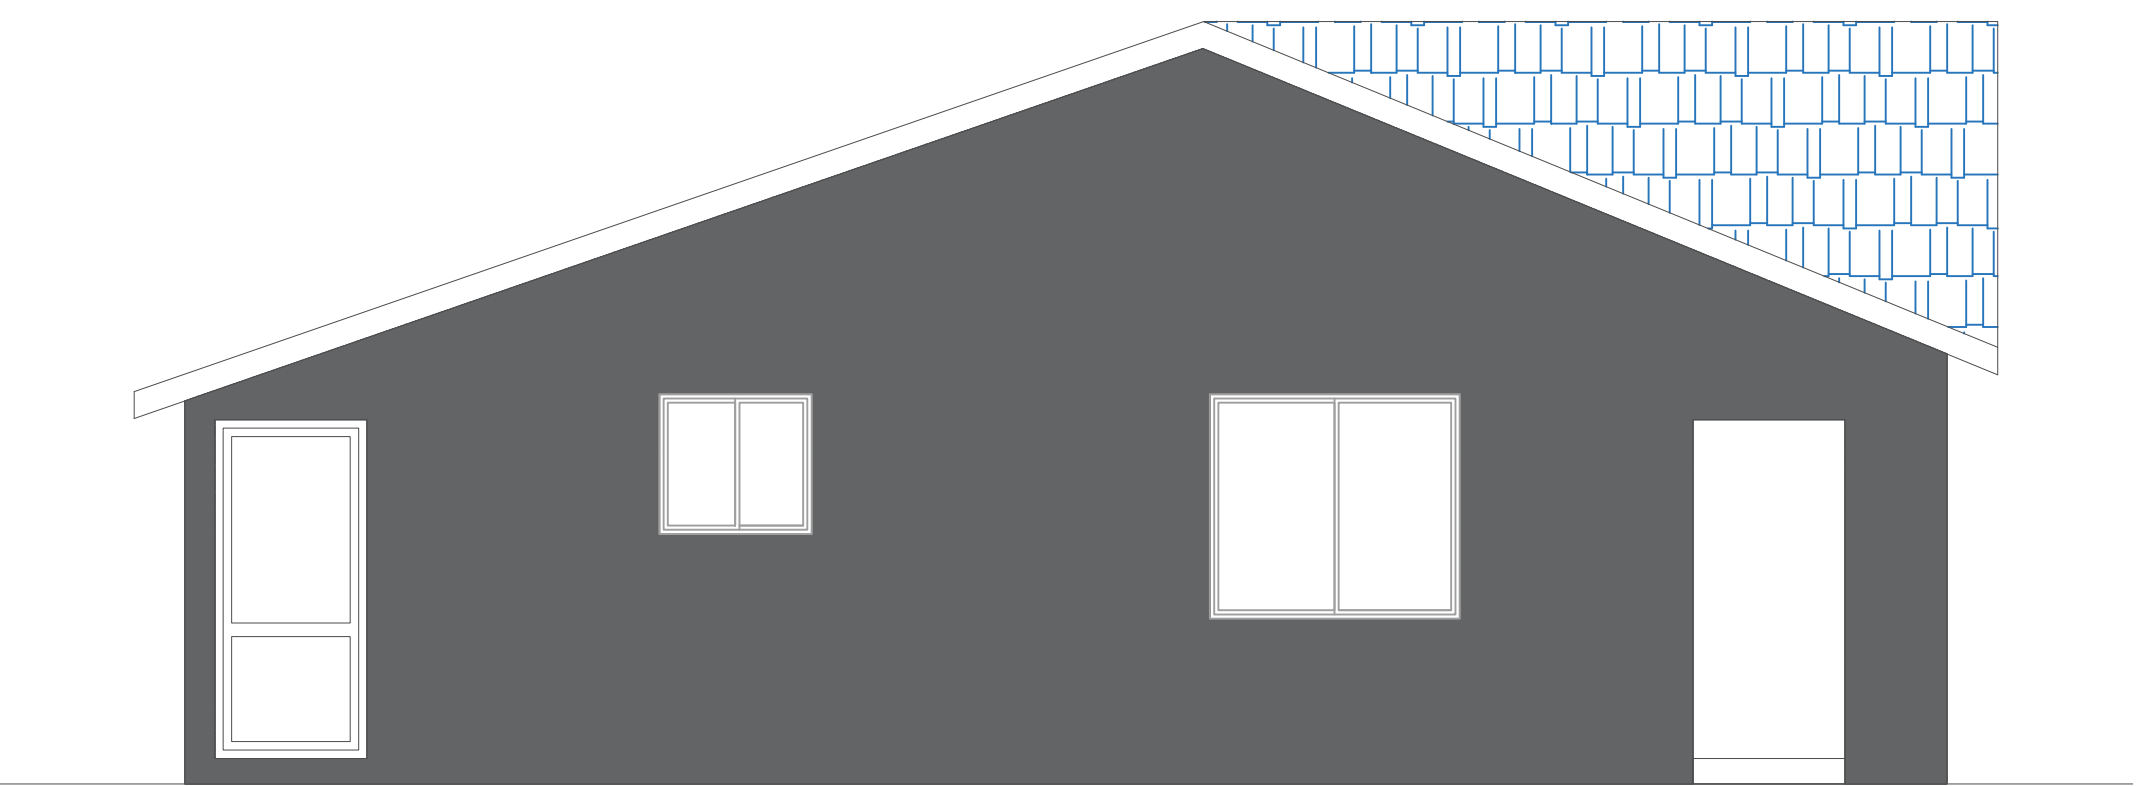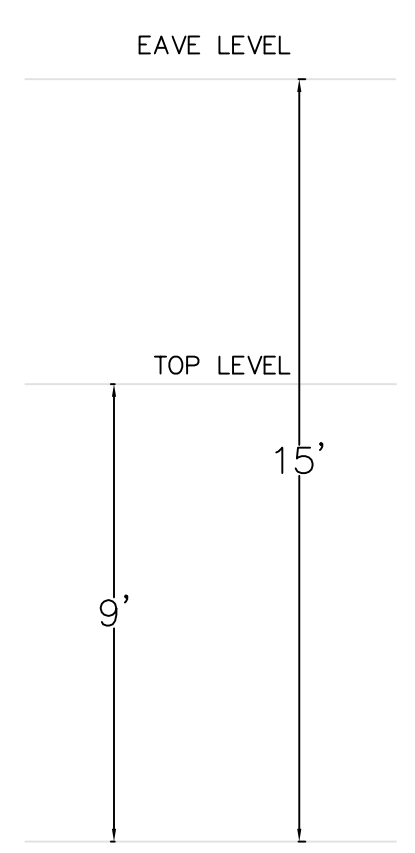

SOUTH ELEVATION
SCALE 1/4"=1'0"

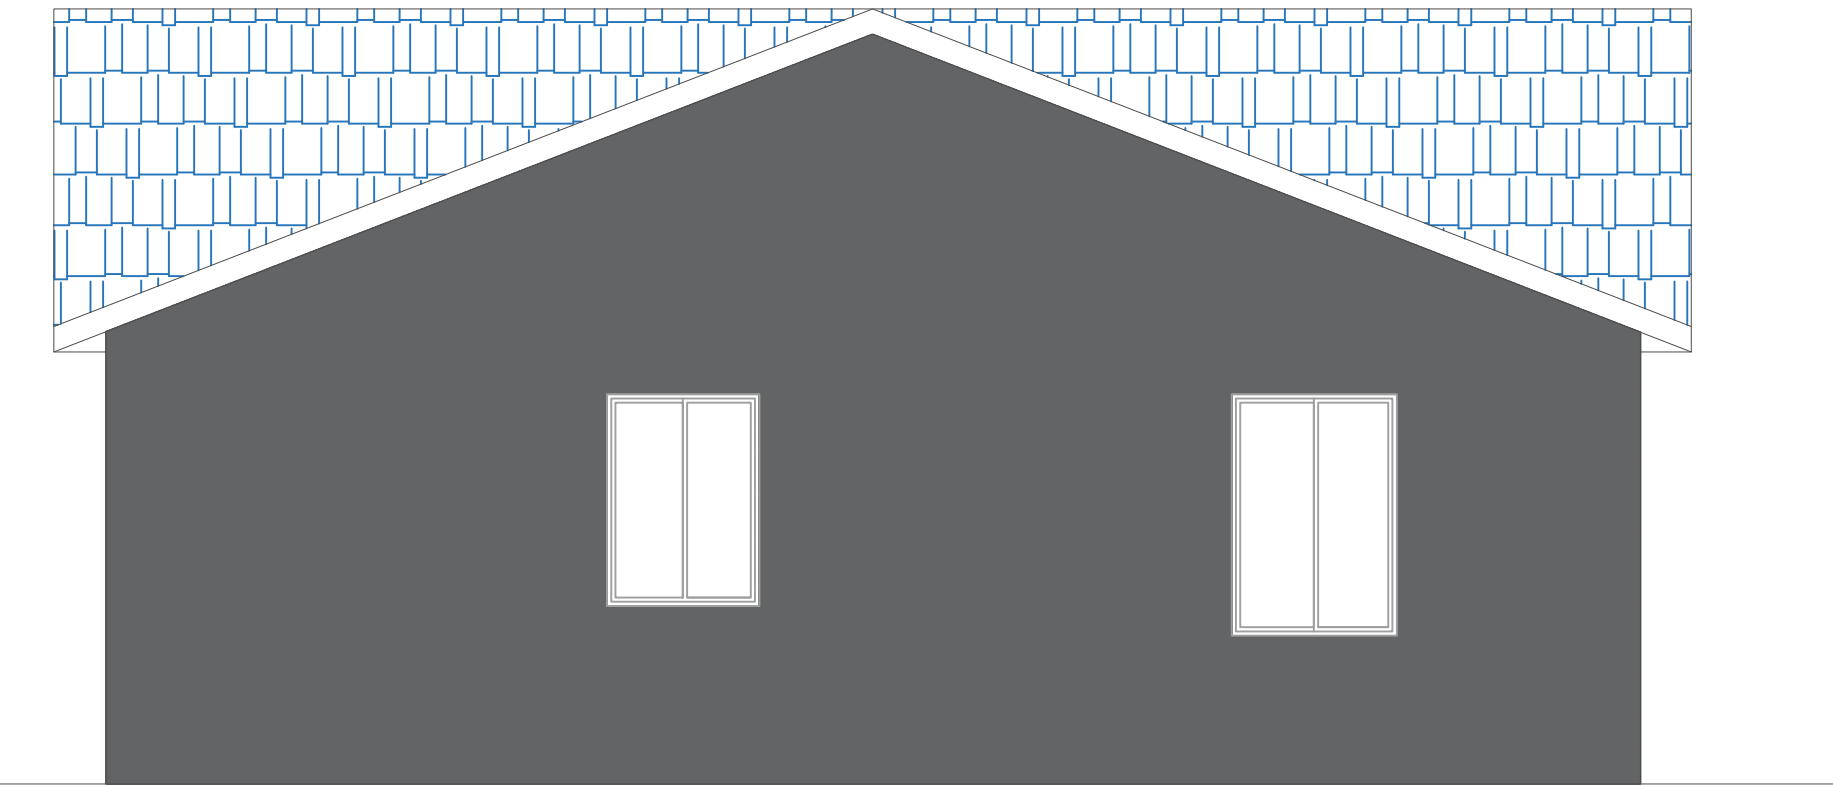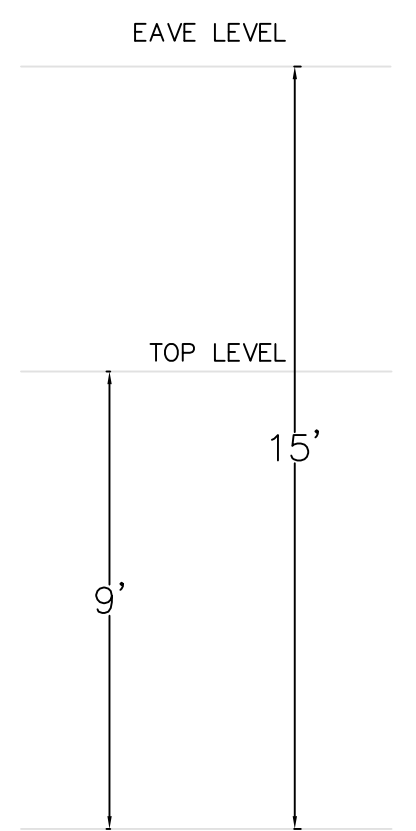

EAST ELEVATION
SCALE 1/4"=1'0"

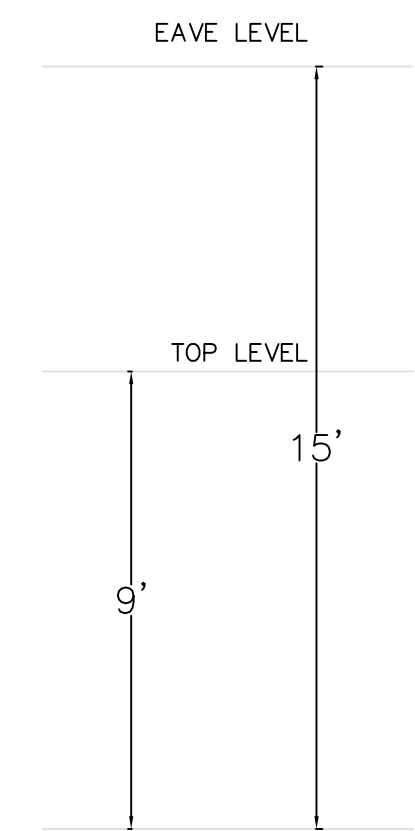

CONCORDE ENTERPRISES
COLLABORATIVE DRAFTING CONSULTANT
3895 CANNING DEL RIO SOUTH #432
SAN DIEGO CA 92108
PH: (619) 246-9574
CONCORDECONSULT2@AOL.COM
SERVING ALL OF CALIFORNIA



The contractor shall verify and be responsible for all dimensions and conditions on the job and this office must be notified in writing of any variation from the dimensions and conditions shown by these drawings.

PREPARED FOR:
577 W LA CADENA DR RIVERSIDE CA 92501

SHEET TITLE
HOUSE ELEVATIONS

SCALE
DRAWN BY HE-DM-GA
CHECKED BY
START DATE
JOB NO.

SHEET NUMBER
A-6