



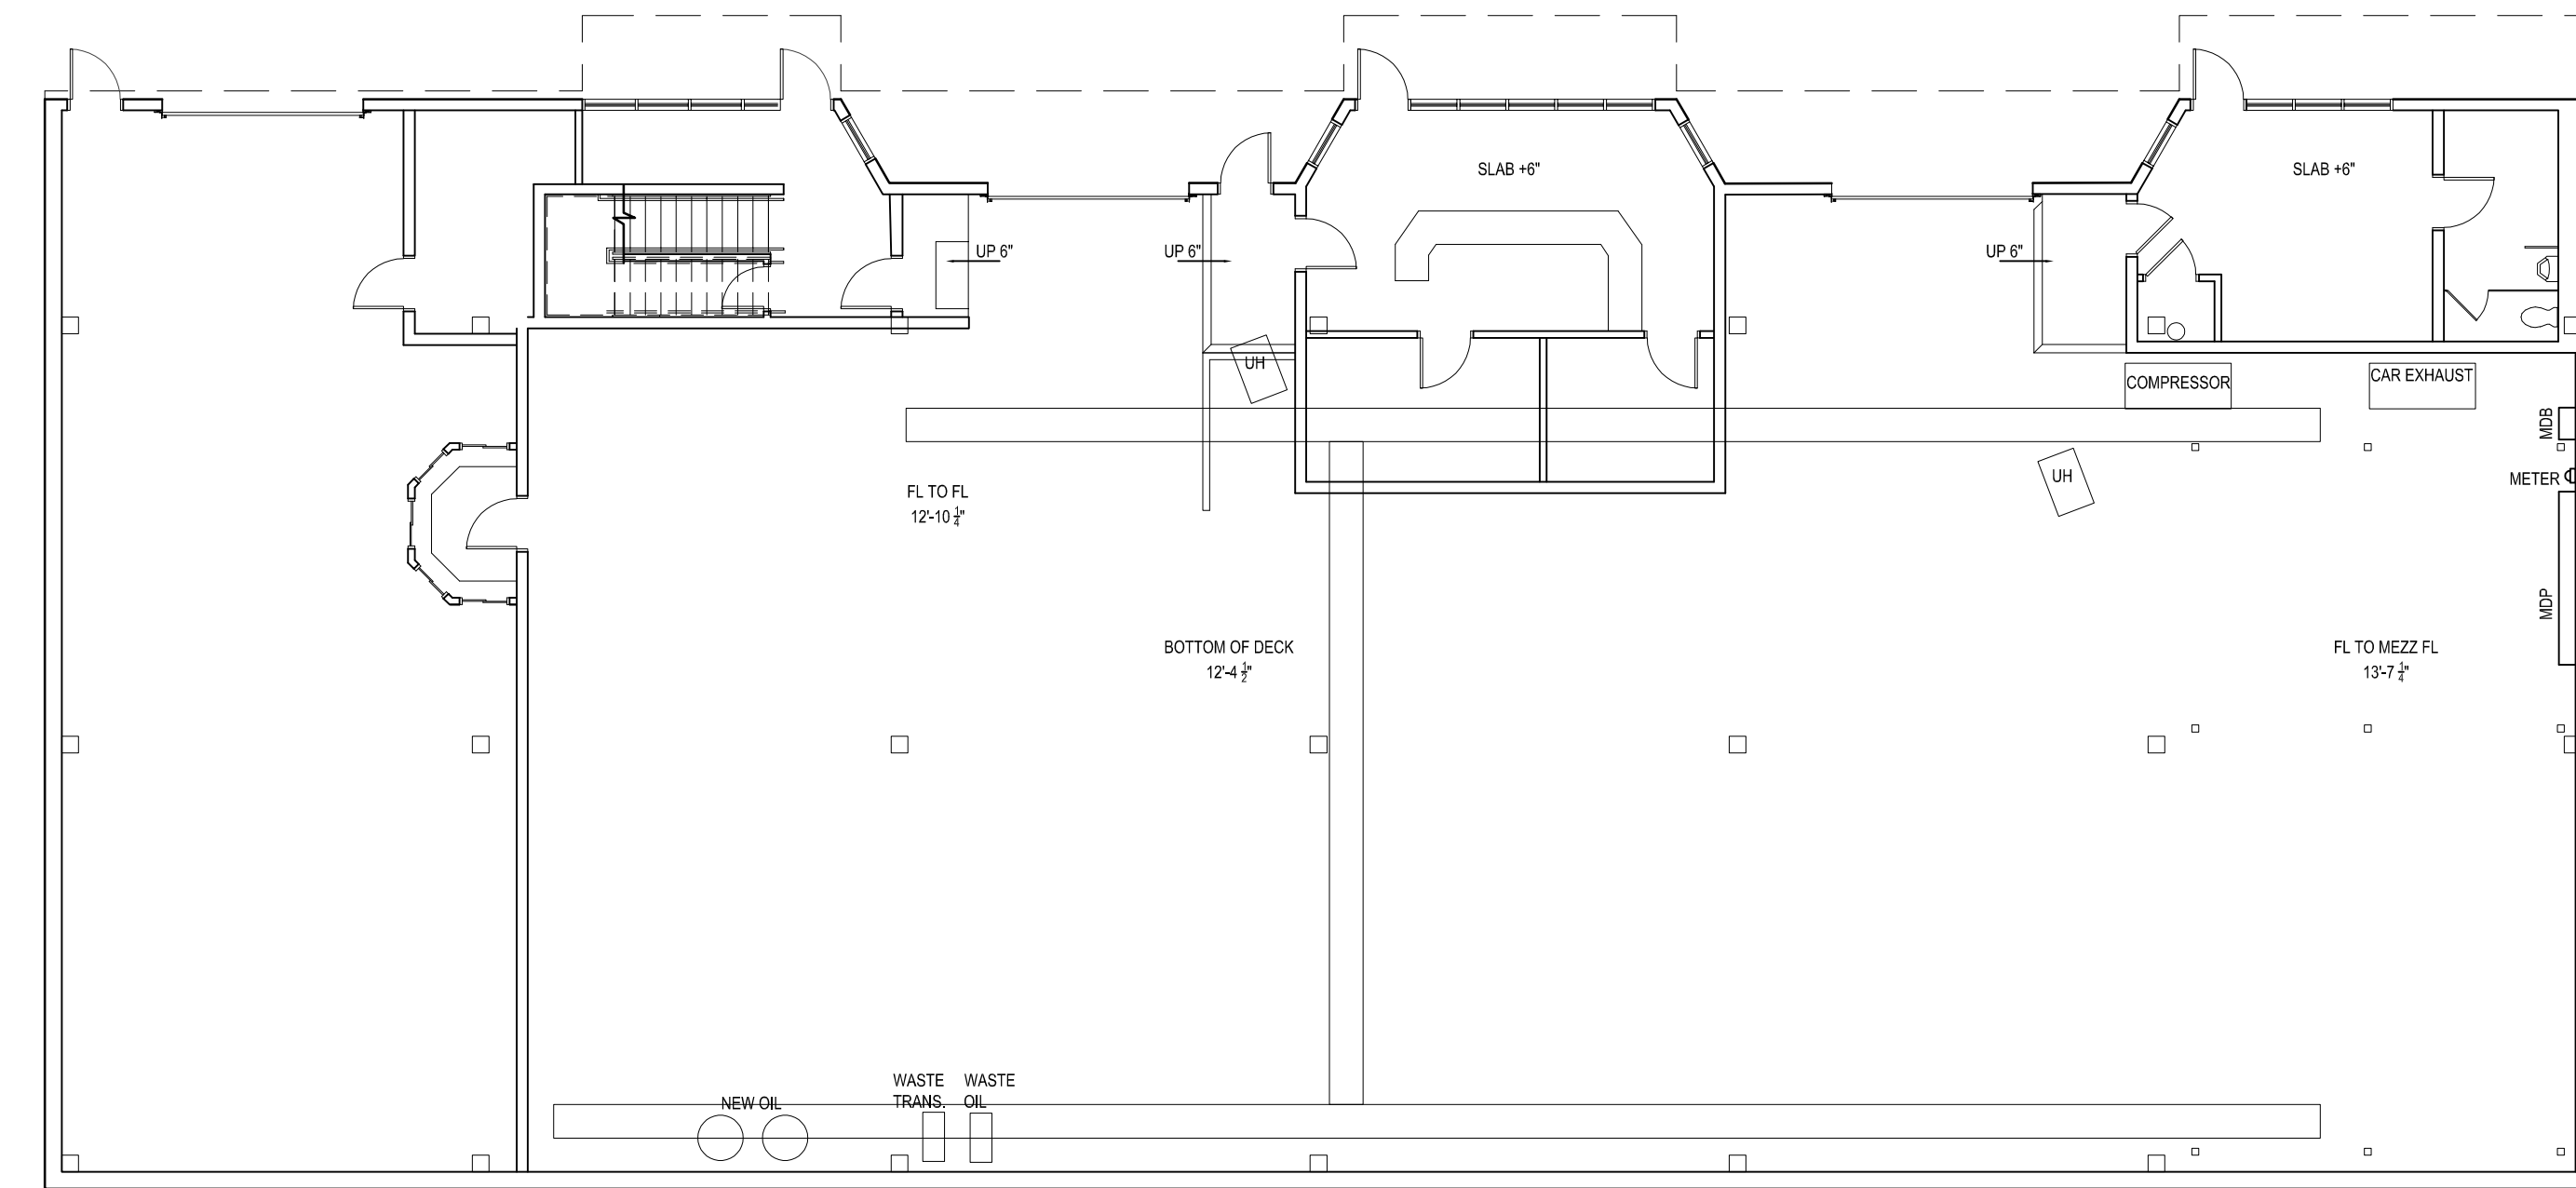


1 LOWER FLOOR PLAN
SCALE: 3/32" = 1'-0"

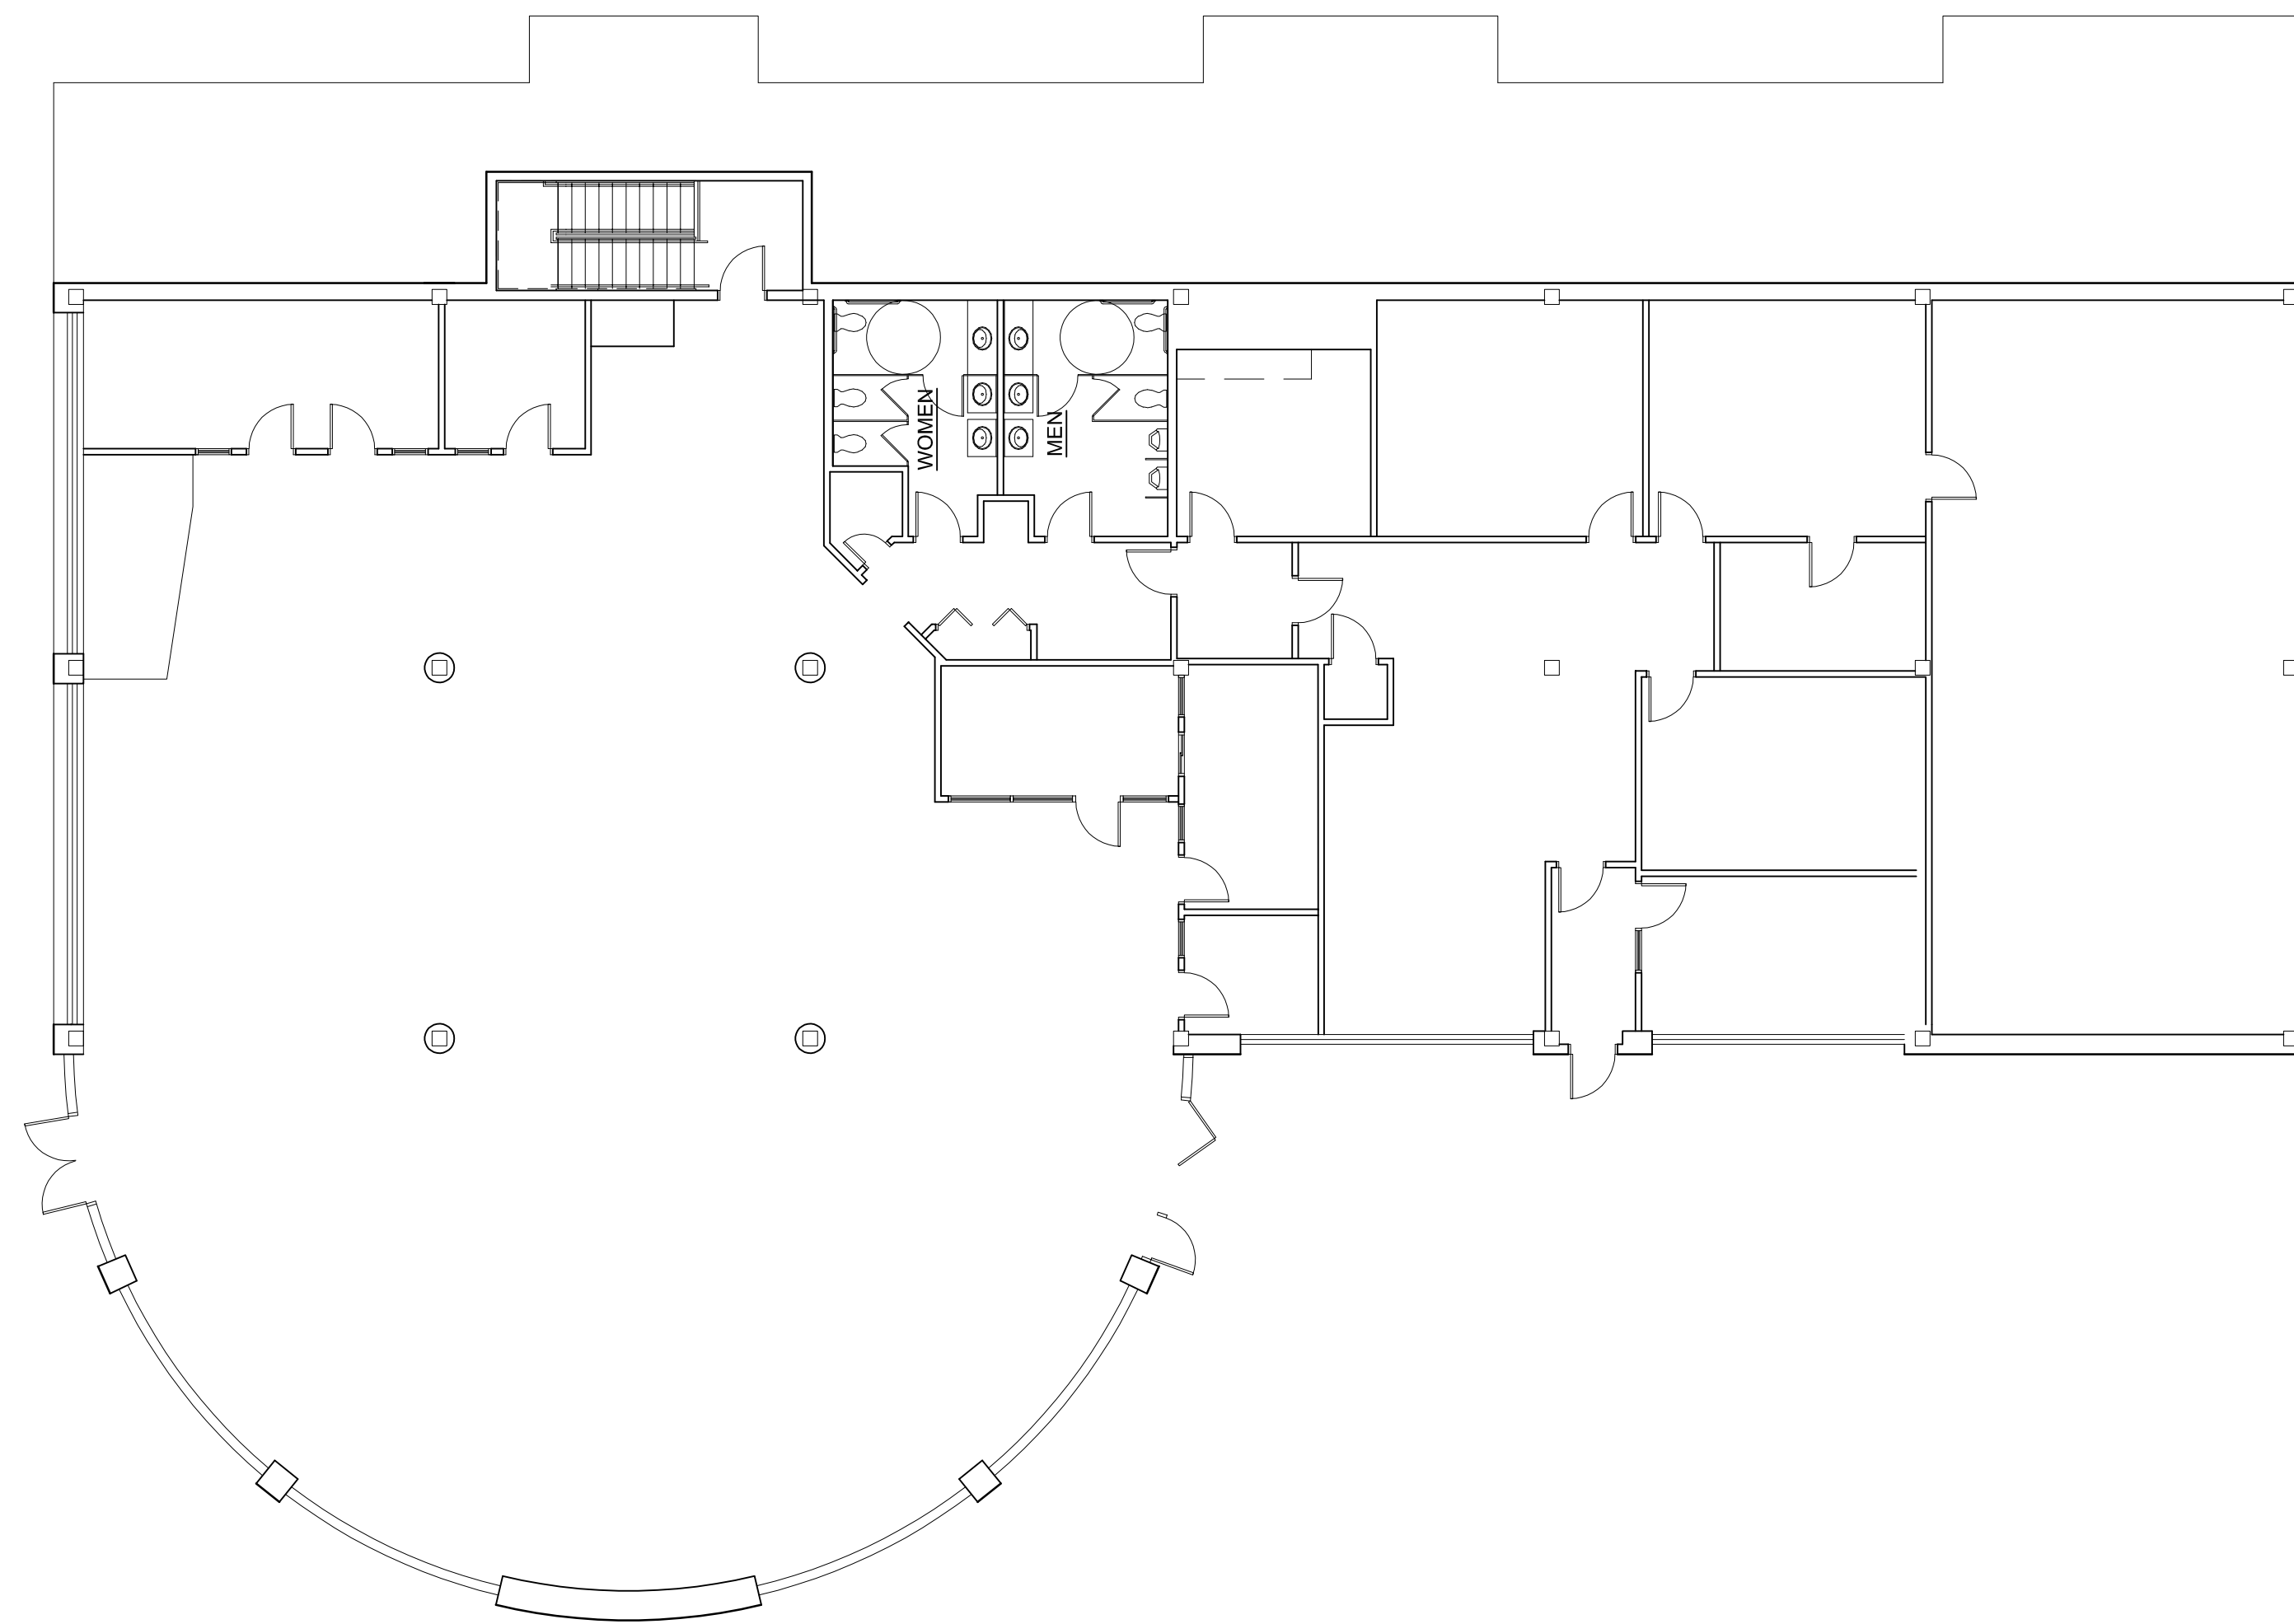

2 MAIN FLOOR PLAN
SCALE: 3/32" = 1'-0"

THIS DRAWING IS THE PROPERTY OF
CLARIS CONSTRUCTION AND
HAS BEEN PREPARED SPECIFICALLY FOR THE OWNER
FOR THIS PROJECT AT THIS SITE, AND IS NOT TO BE
USED FOR ANY OTHER PURPOSE, LOCATION, OR
OWNER WITHOUT WRITTEN CONSENT OF CLARIS.

53 CHURCH HILL ROAD
Newtown, Connecticut
06470
Tel. 203.364.9460
Fax. 203.364.9465
www.clariscnstruction.com

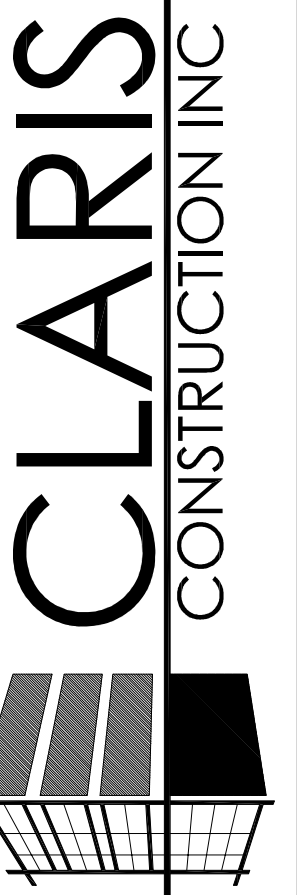

PROJECT:
DAN PERKINS SUBARU SERVICE CENTER
POST ROAD
MILFORD, CONNECTICUT
PROPOSED FLOOR PLANS OPTION #1

DATE :
DRAWN BY :
03/26/18
CHECKED BY :
MRK
SCALE :
AS NOTED

A1