


**FOR SALE: 231 13th Ave. Place NW. Hickory NC
Medical/ Office Bldg: NW Professional Park**



Phone: 828/381-8863 Donna Adams

email: dadams@acrescarolina.com

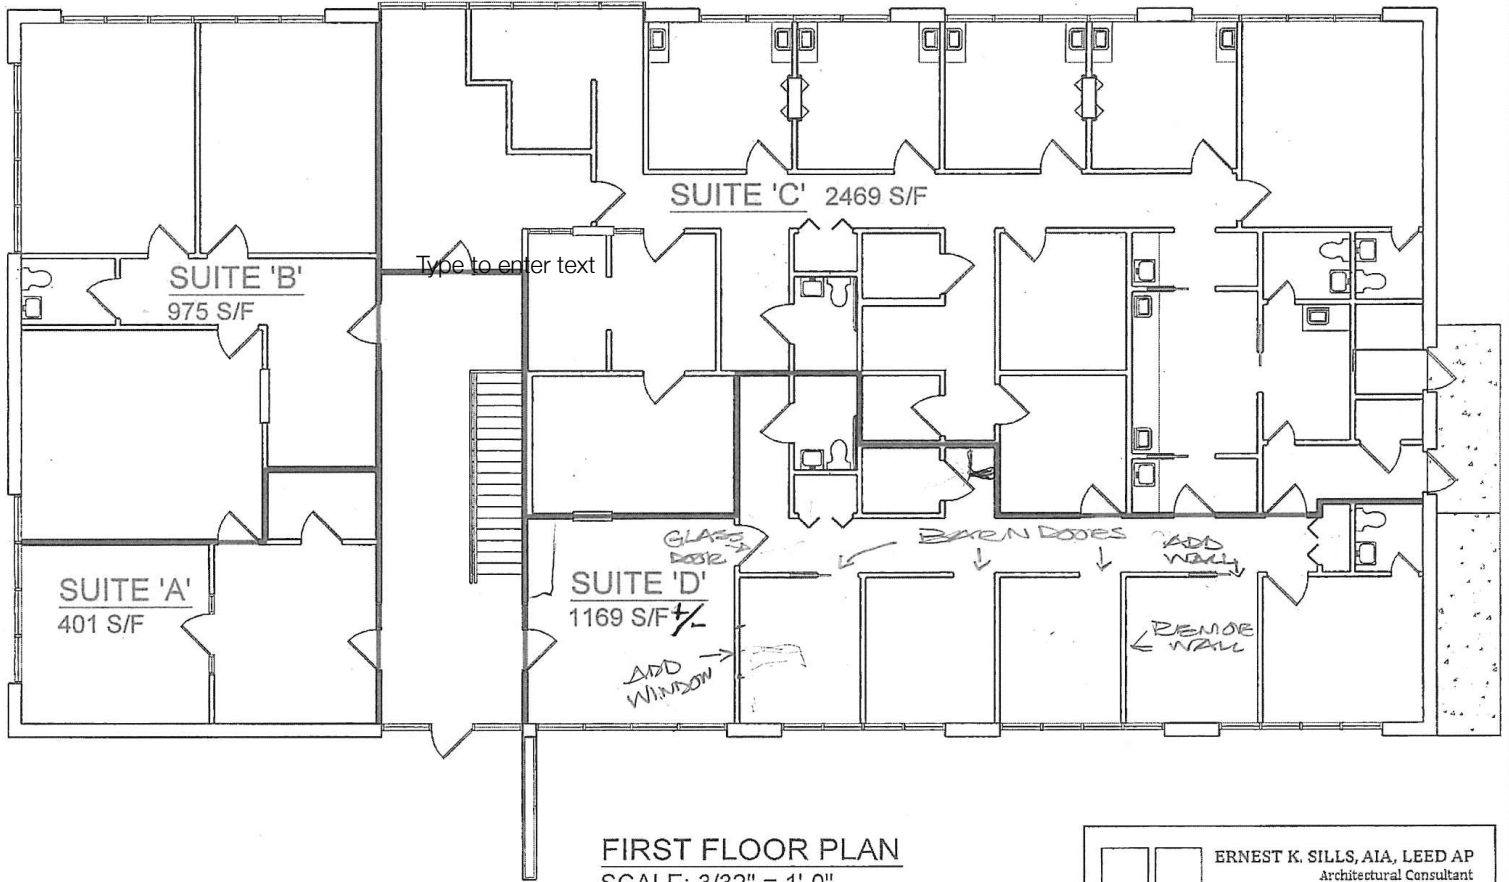

FIRST FLOOR PLAN
SCALE: 3/32" = 1'-0"

	ERNEST K. SILLS, AIA, LEED AP Architectural Consultant
PO Box 1239 Hickory, NC 28605 828.381.1188 esills@cbsa-architects.com	

NORTHWEST PROFESSIONAL PARK
HICKORY, NC JULY 21, 2020

FLOOR PLAN FIRST LEVEL