


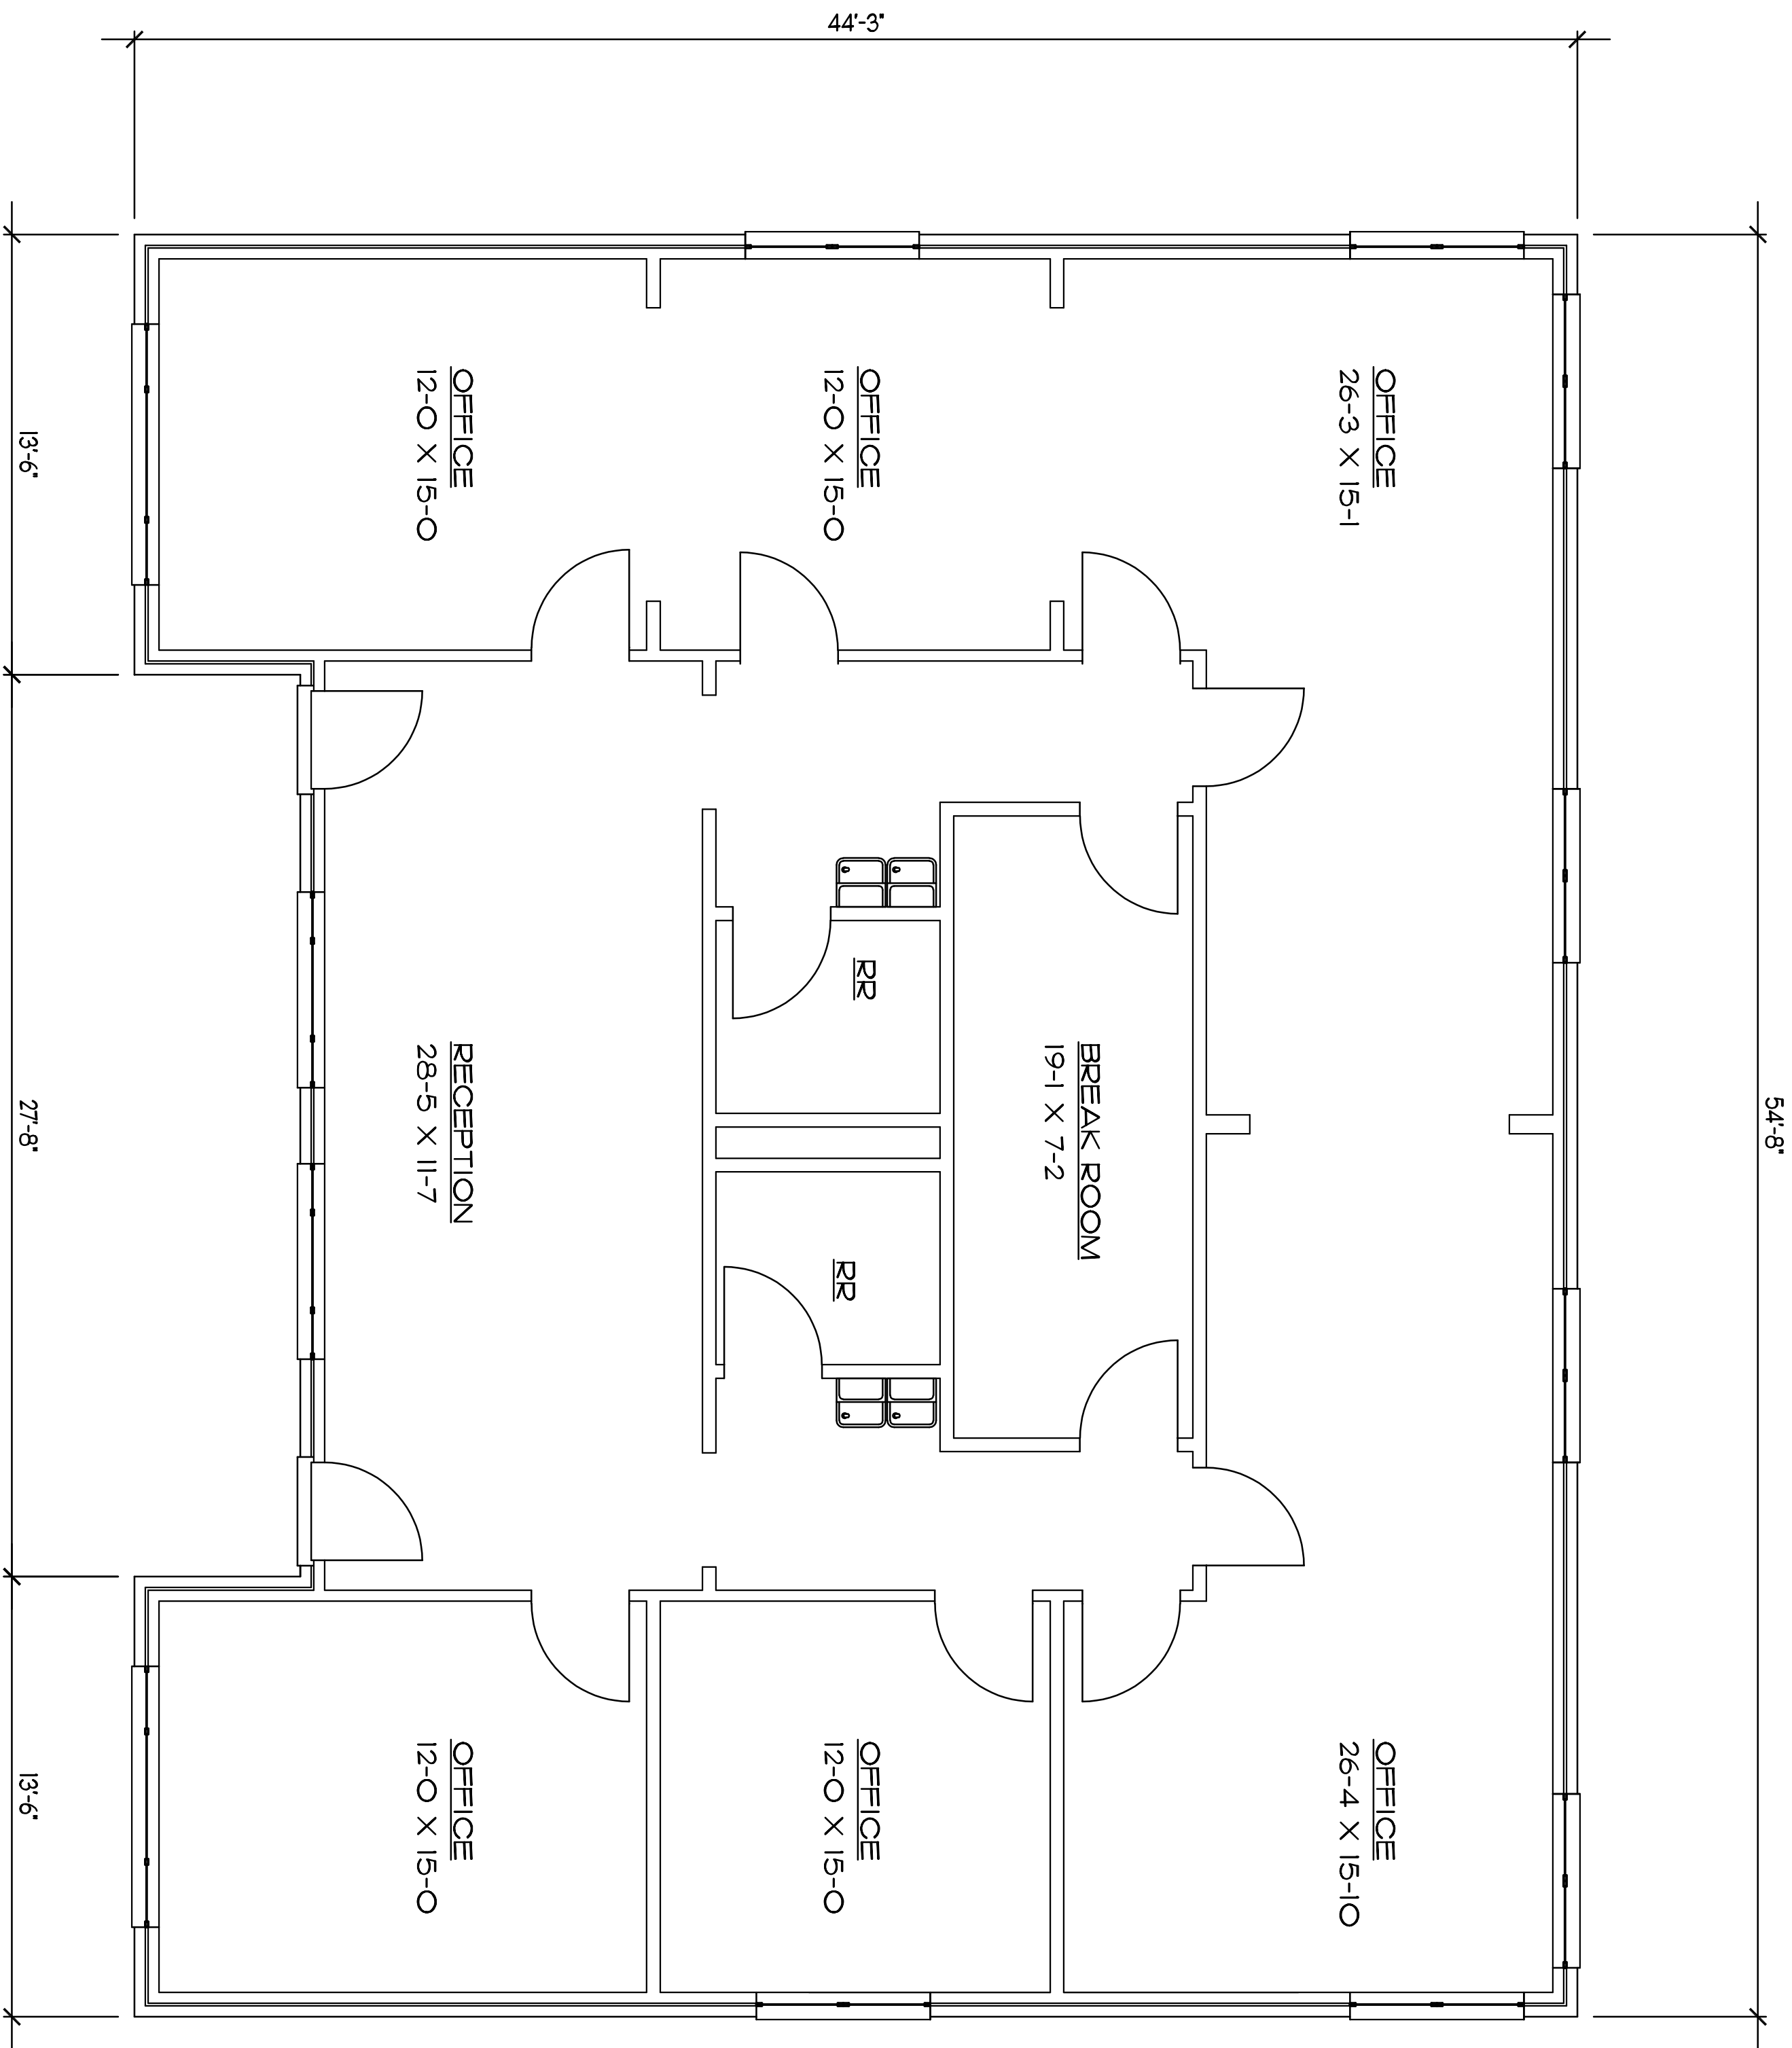


1 FLOOR PLAN 2278 SF

SCALE: 1/4" = 1'-0"

Revisions

Approval

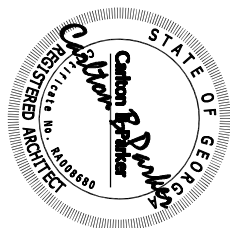

Carlton B. Parker, AIA
A R C H I T E C T

317 MAIRS ALLEY MILTON, GA 30004 678.897.1214

BULLDOG INSURANCE
2775 CRUSE ROAD UNIT 1002
LAWRENCEVILLE, GA 30044

Date
24 JUNE 2024
Drawn
CBP
Checked
CBP
Job Number
2024-11
Sheet

CRU