




1 FRONT ELEVATION
A3 SCALE: 3/32" = 1'-0"

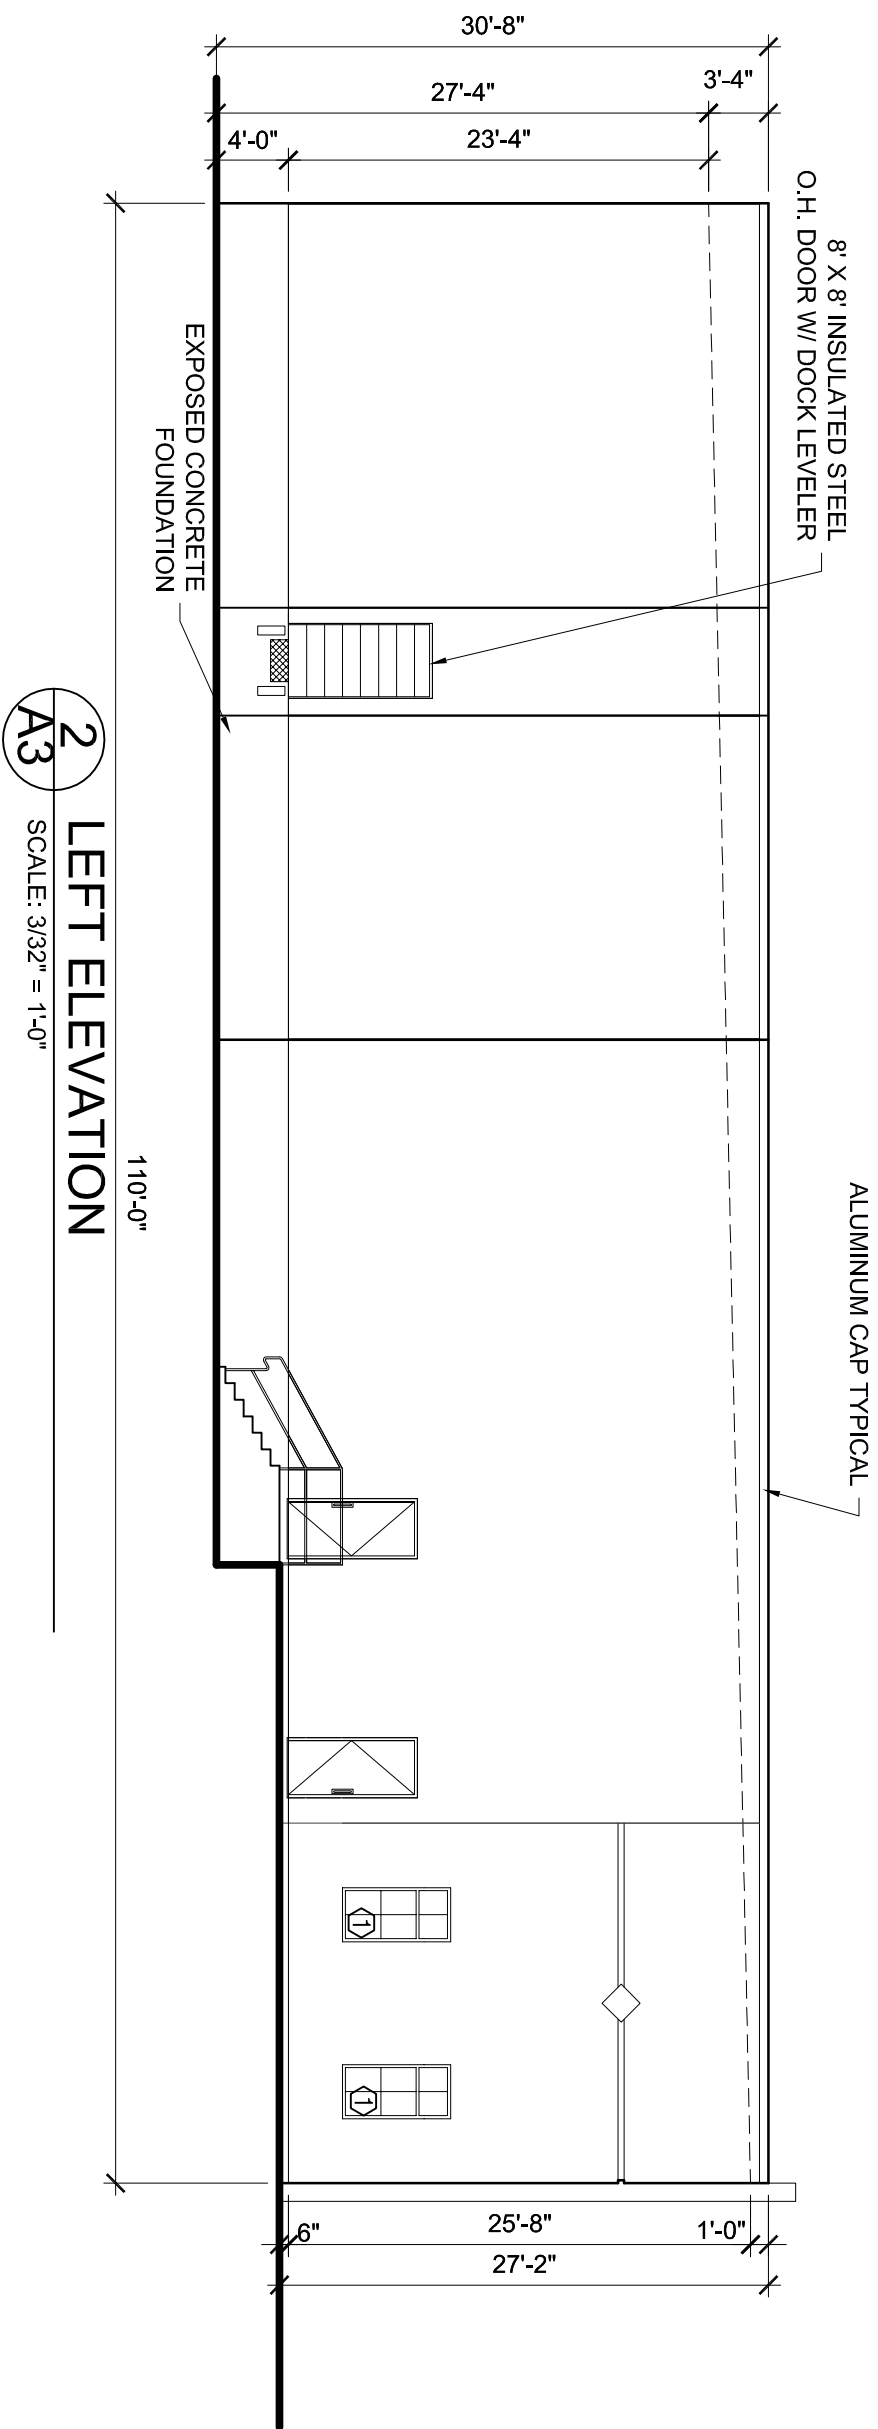


2 LEFT ELEVATION
A3 SCALE: 3/32" = 1'-0"

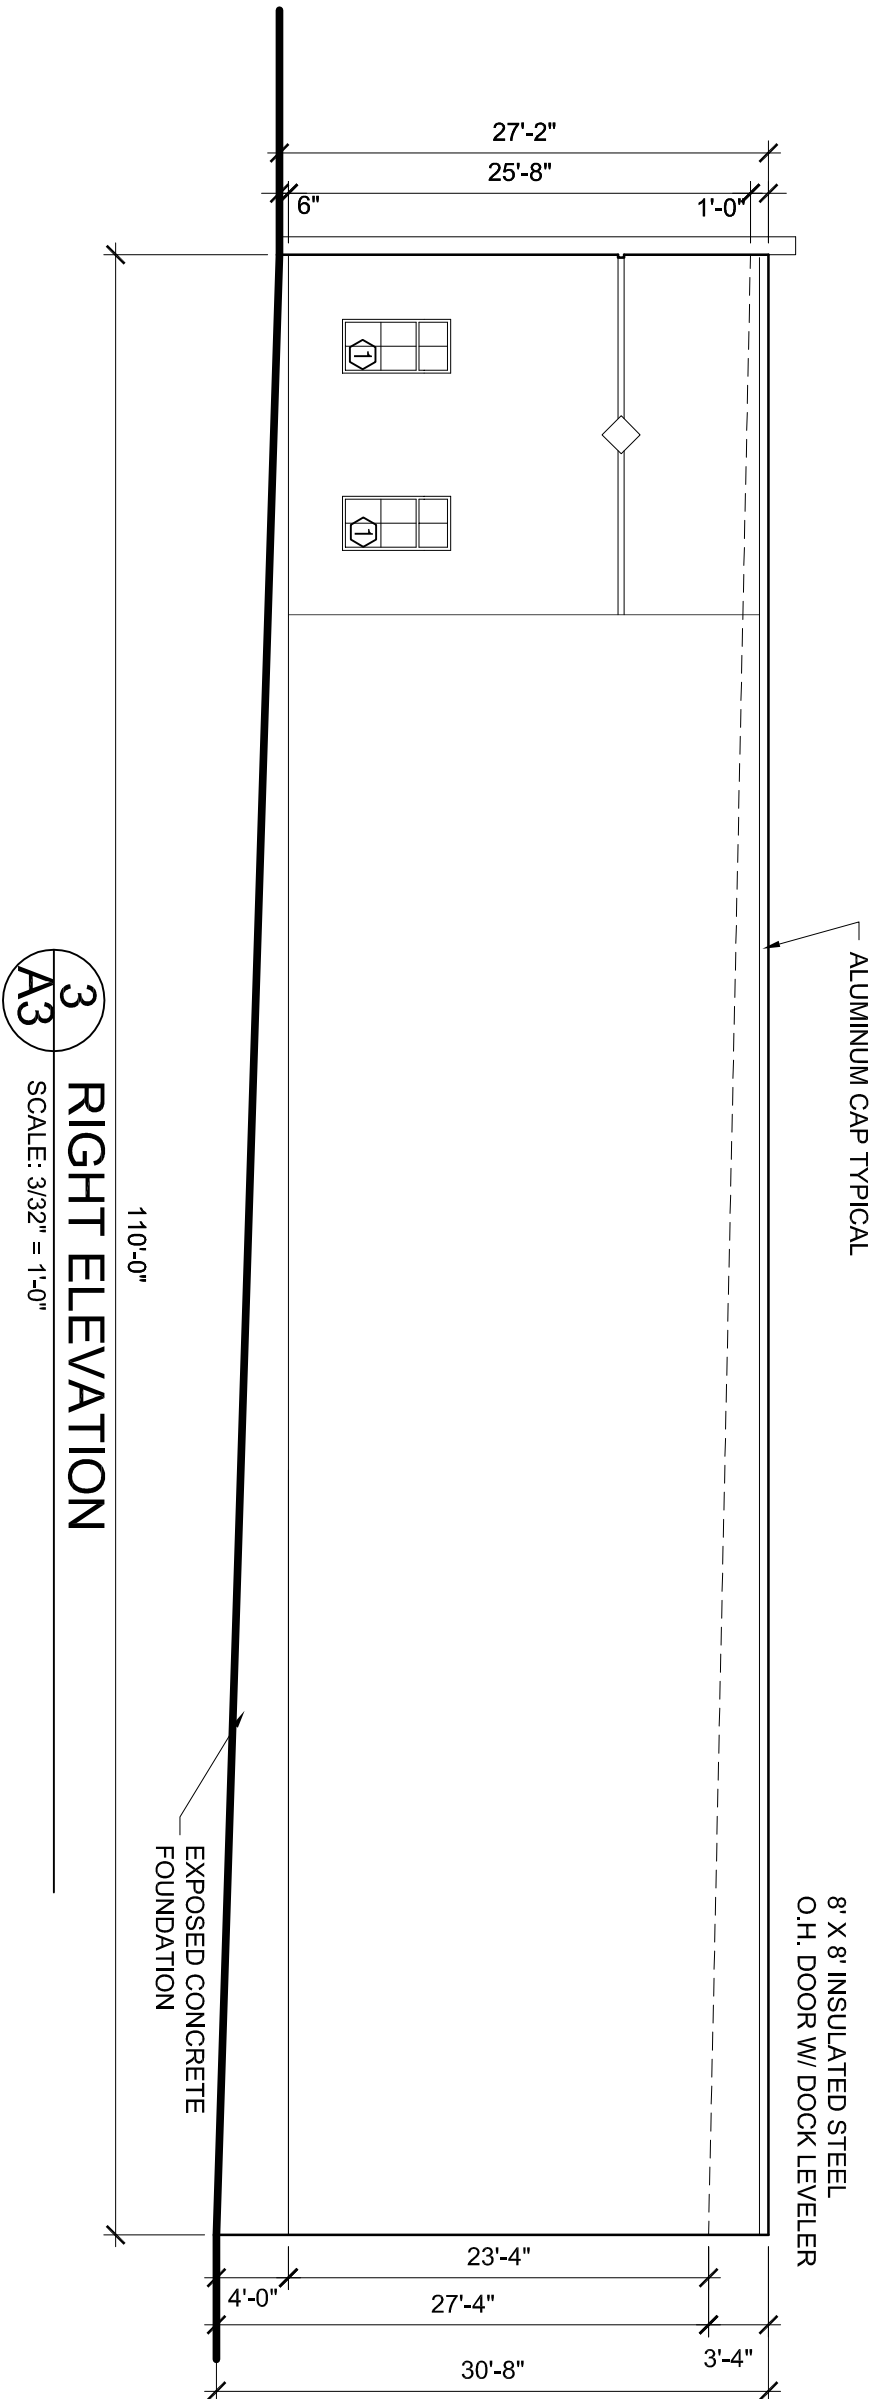

3 RIGHT ELEVATION
A3 SCALE: 3/32" = 1'-0"

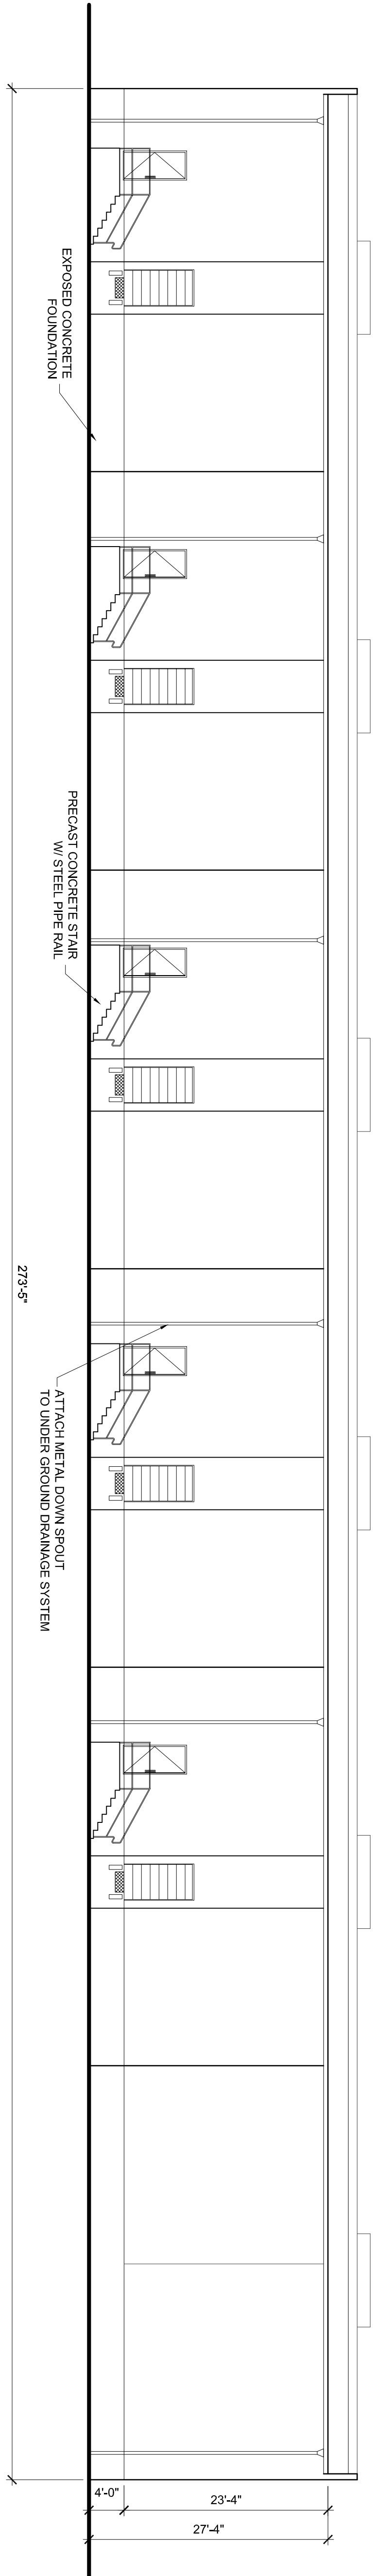

4 REAR ELEVATION
A3 SCALE: 3/32" = 1'-0"

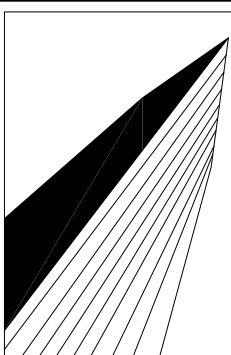

THIS DRAWING IS THE PROPERTY OF CLARIS CONSTRUCTION HAS BEEN PREPARED SPECIFICALLY FOR THE OWNER FOR THIS PROJECT AT THIS SITE, AND IS NOT TO BE USED FOR ANY OTHER PURPOSE, LOCATION, OR OWNER WITHOUT WRITTEN CONSENT OF CLARIS.

CLARIS
CONSTRUCTION INC.

1450 Barnum Ave
Suite 201
Bridgeport, CT 06610

Tel. 203 362 0300
Fax. 203 362 0101
www.clarisconstruction.com

PROJECT:
FRANCIS CLARK PARK
7 (LOT 2) FRANCIS J. CLARK CIRCLE
BETHEL, CONNECTICUT

ELEVATIONS


DATE: 11/29/06

DRAWN BY: JWK

SCALE: 3/32" = 1'-0"

88 006d

A3

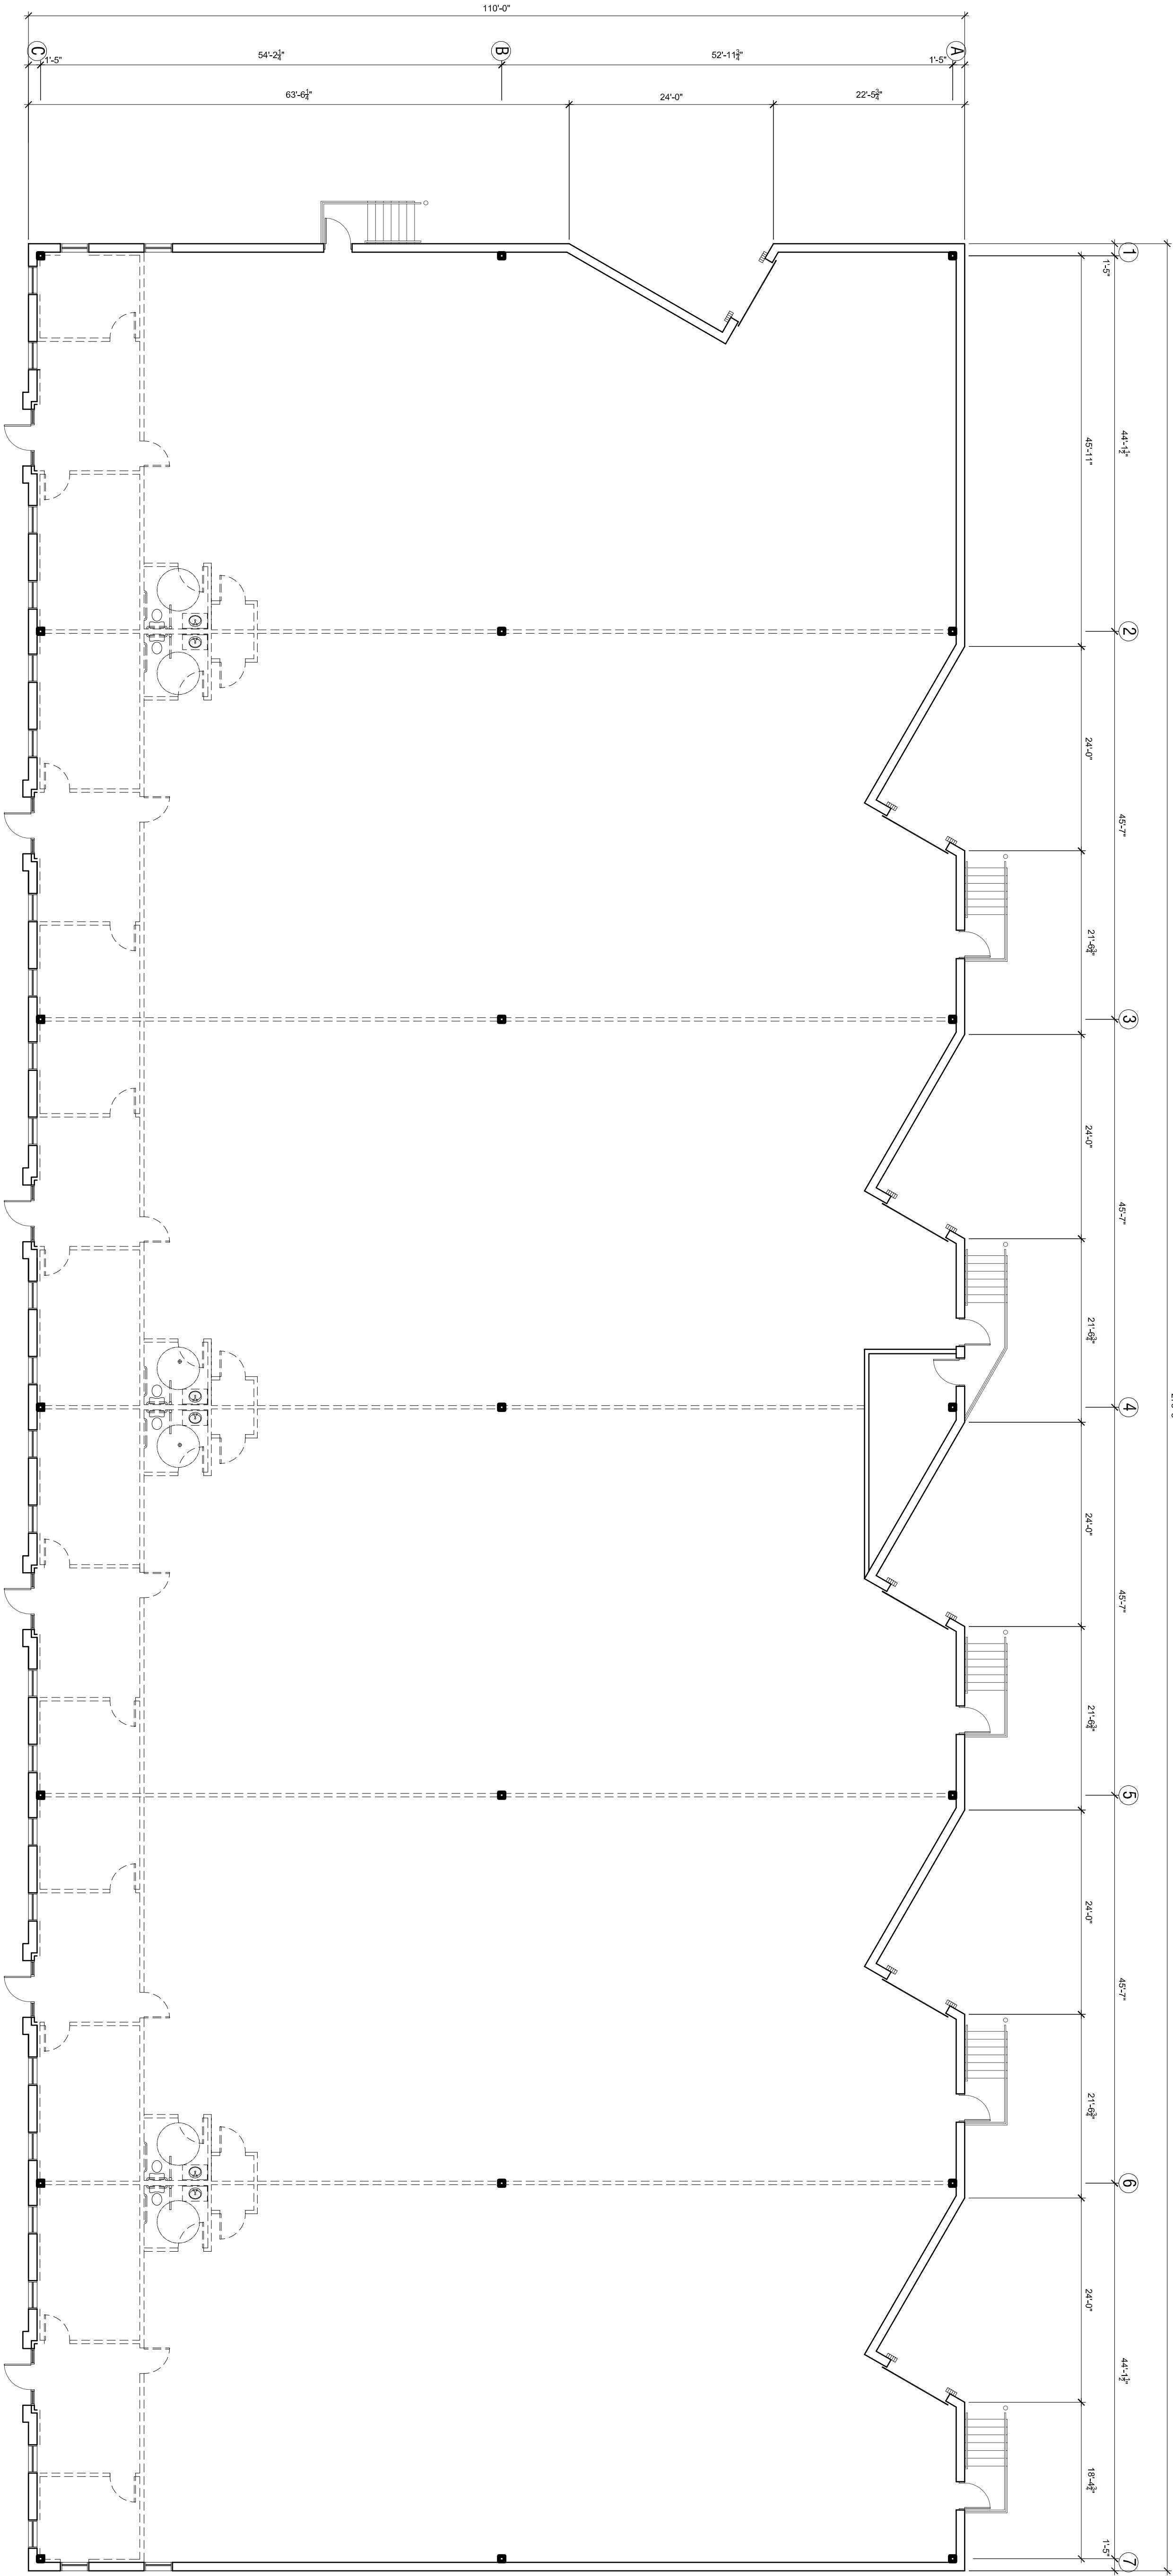

1 FLOOR PLAN
A1 SCALE: 3/32" = 1'-0"

PROJECT:
FRANCIS CLARK PARK
7 (LOT 2) FRANCIS J. CLARK CIRCLE
BETHEL, CONNECTICUT

FLOOR PLAN


DATE: 11/29/06
DRAWN BY: JWK
SCALE: 3/32" = 1'-0"

PROJECT: FRANCIS CLARK PARK
7 (LOT 2) FRANCIS J. CLARK CIRCLE
BETHEL, CONNECTICUT

CLARIS
CONSTRUCTION INC.

1450 Barnum Ave
Suite 201
Bridgeport, CT 06610

Tel. 203 362 0300
Fax. 203 362 0101
www.clarisconstruction.com

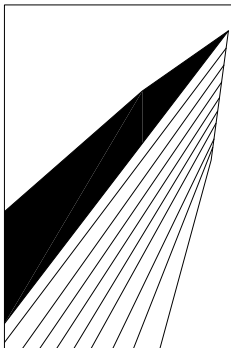

THIS DRAWING IS THE PROPERTY OF CLARIS CONSTRUCTION
HAS BEEN PREPARED SPECIFICALLY FOR THE OWNER
FOR THIS PROJECT AT THIS SITE, AND IS NOT TO BE
USED FOR ANY OTHER PURPOSE, LOCATION, OR
OWNER WITHOUT WRITTEN CONSENT OF CLARIS.