


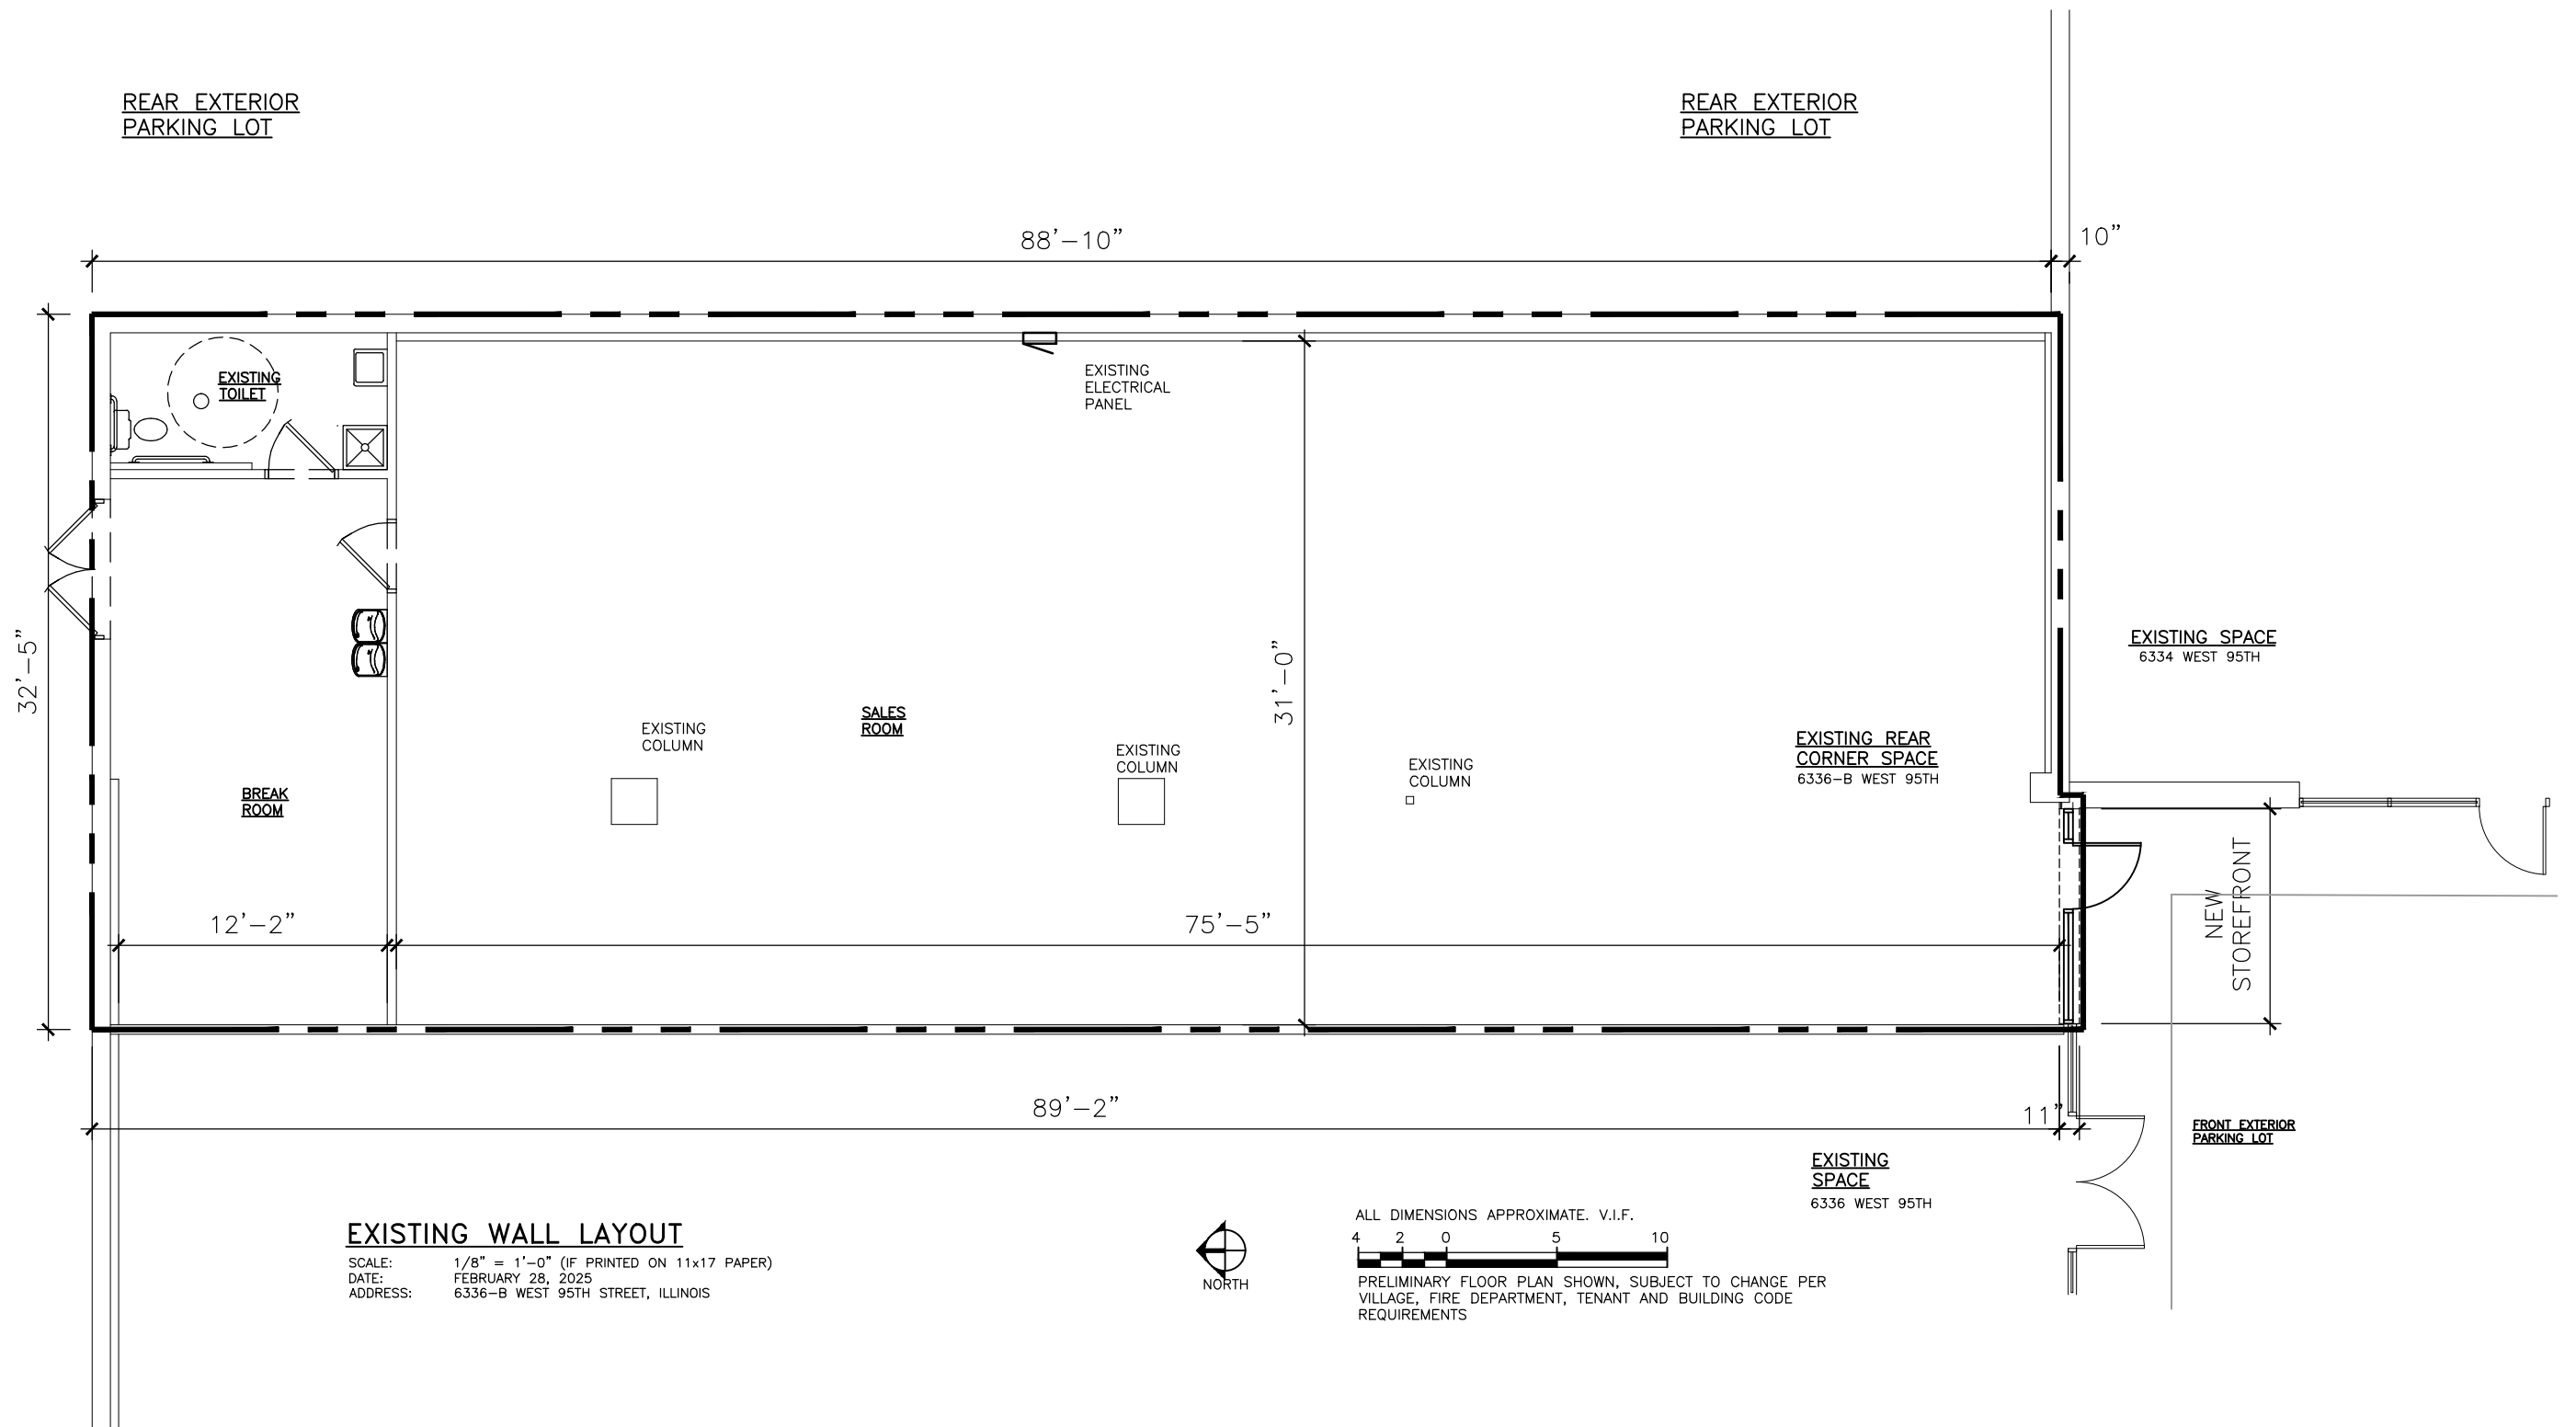

EXISTING WALL LAYOUT

SCALE: 1/8" = 1'-0" (IF PRINTED ON 11x17 PAPER)
DATE: FEBRUARY 28, 2025
ADDRESS: 6336-B WEST 95TH STREET, ILLINOIS



ALL DIMENSIONS APPROXIMATE. V.I.F.



PRELIMINARY FLOOR PLAN SHOWN, SUBJECT TO CHANGE PER
VILLAGE, FIRE DEPARTMENT, TENANT AND BUILDING CODE
REQUIREMENTS