


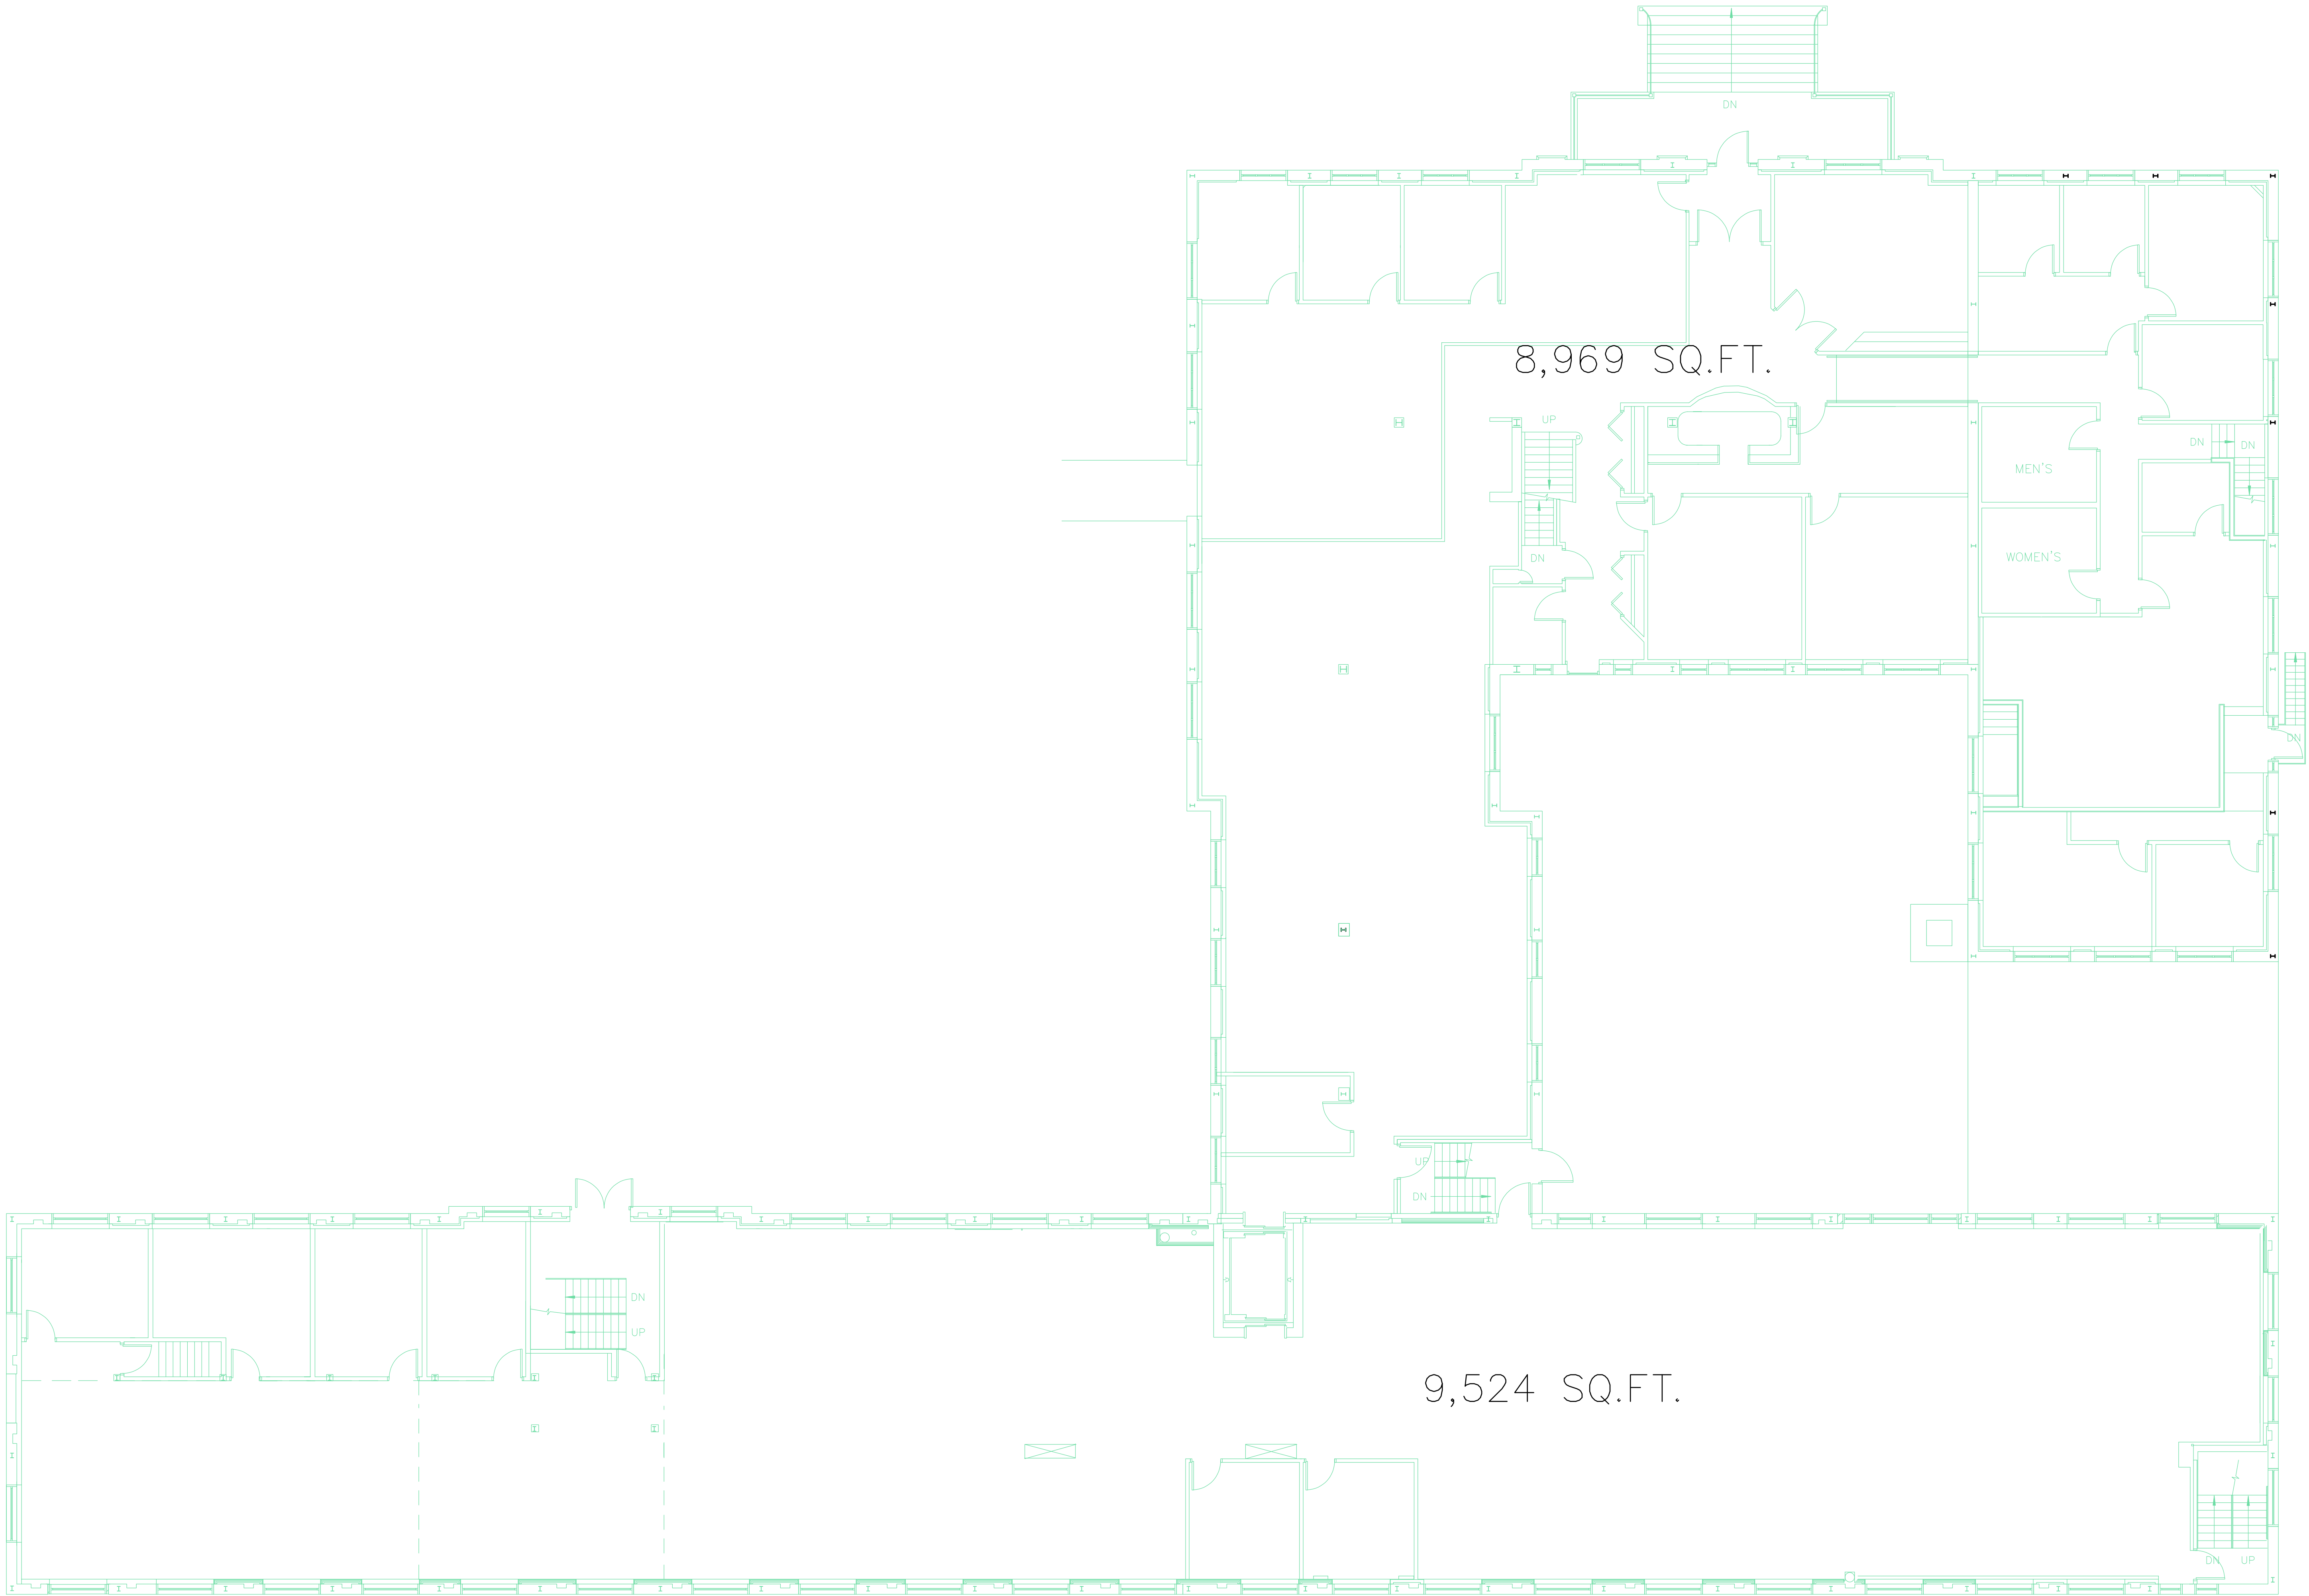

1ST FLOOR PLAN
SCALE: 1/8"=1'-0"



DATE:	05/20/24
ARCH.	K. SPERL
D. BY:	
JOB:	
REV.	