
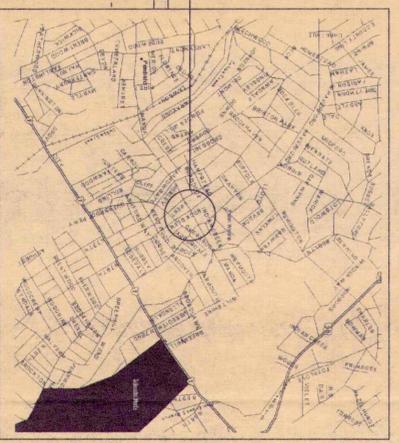


1
A-1
First Floor Plan
Scale: 1/4" = 1'-0"

MANOA ROAD

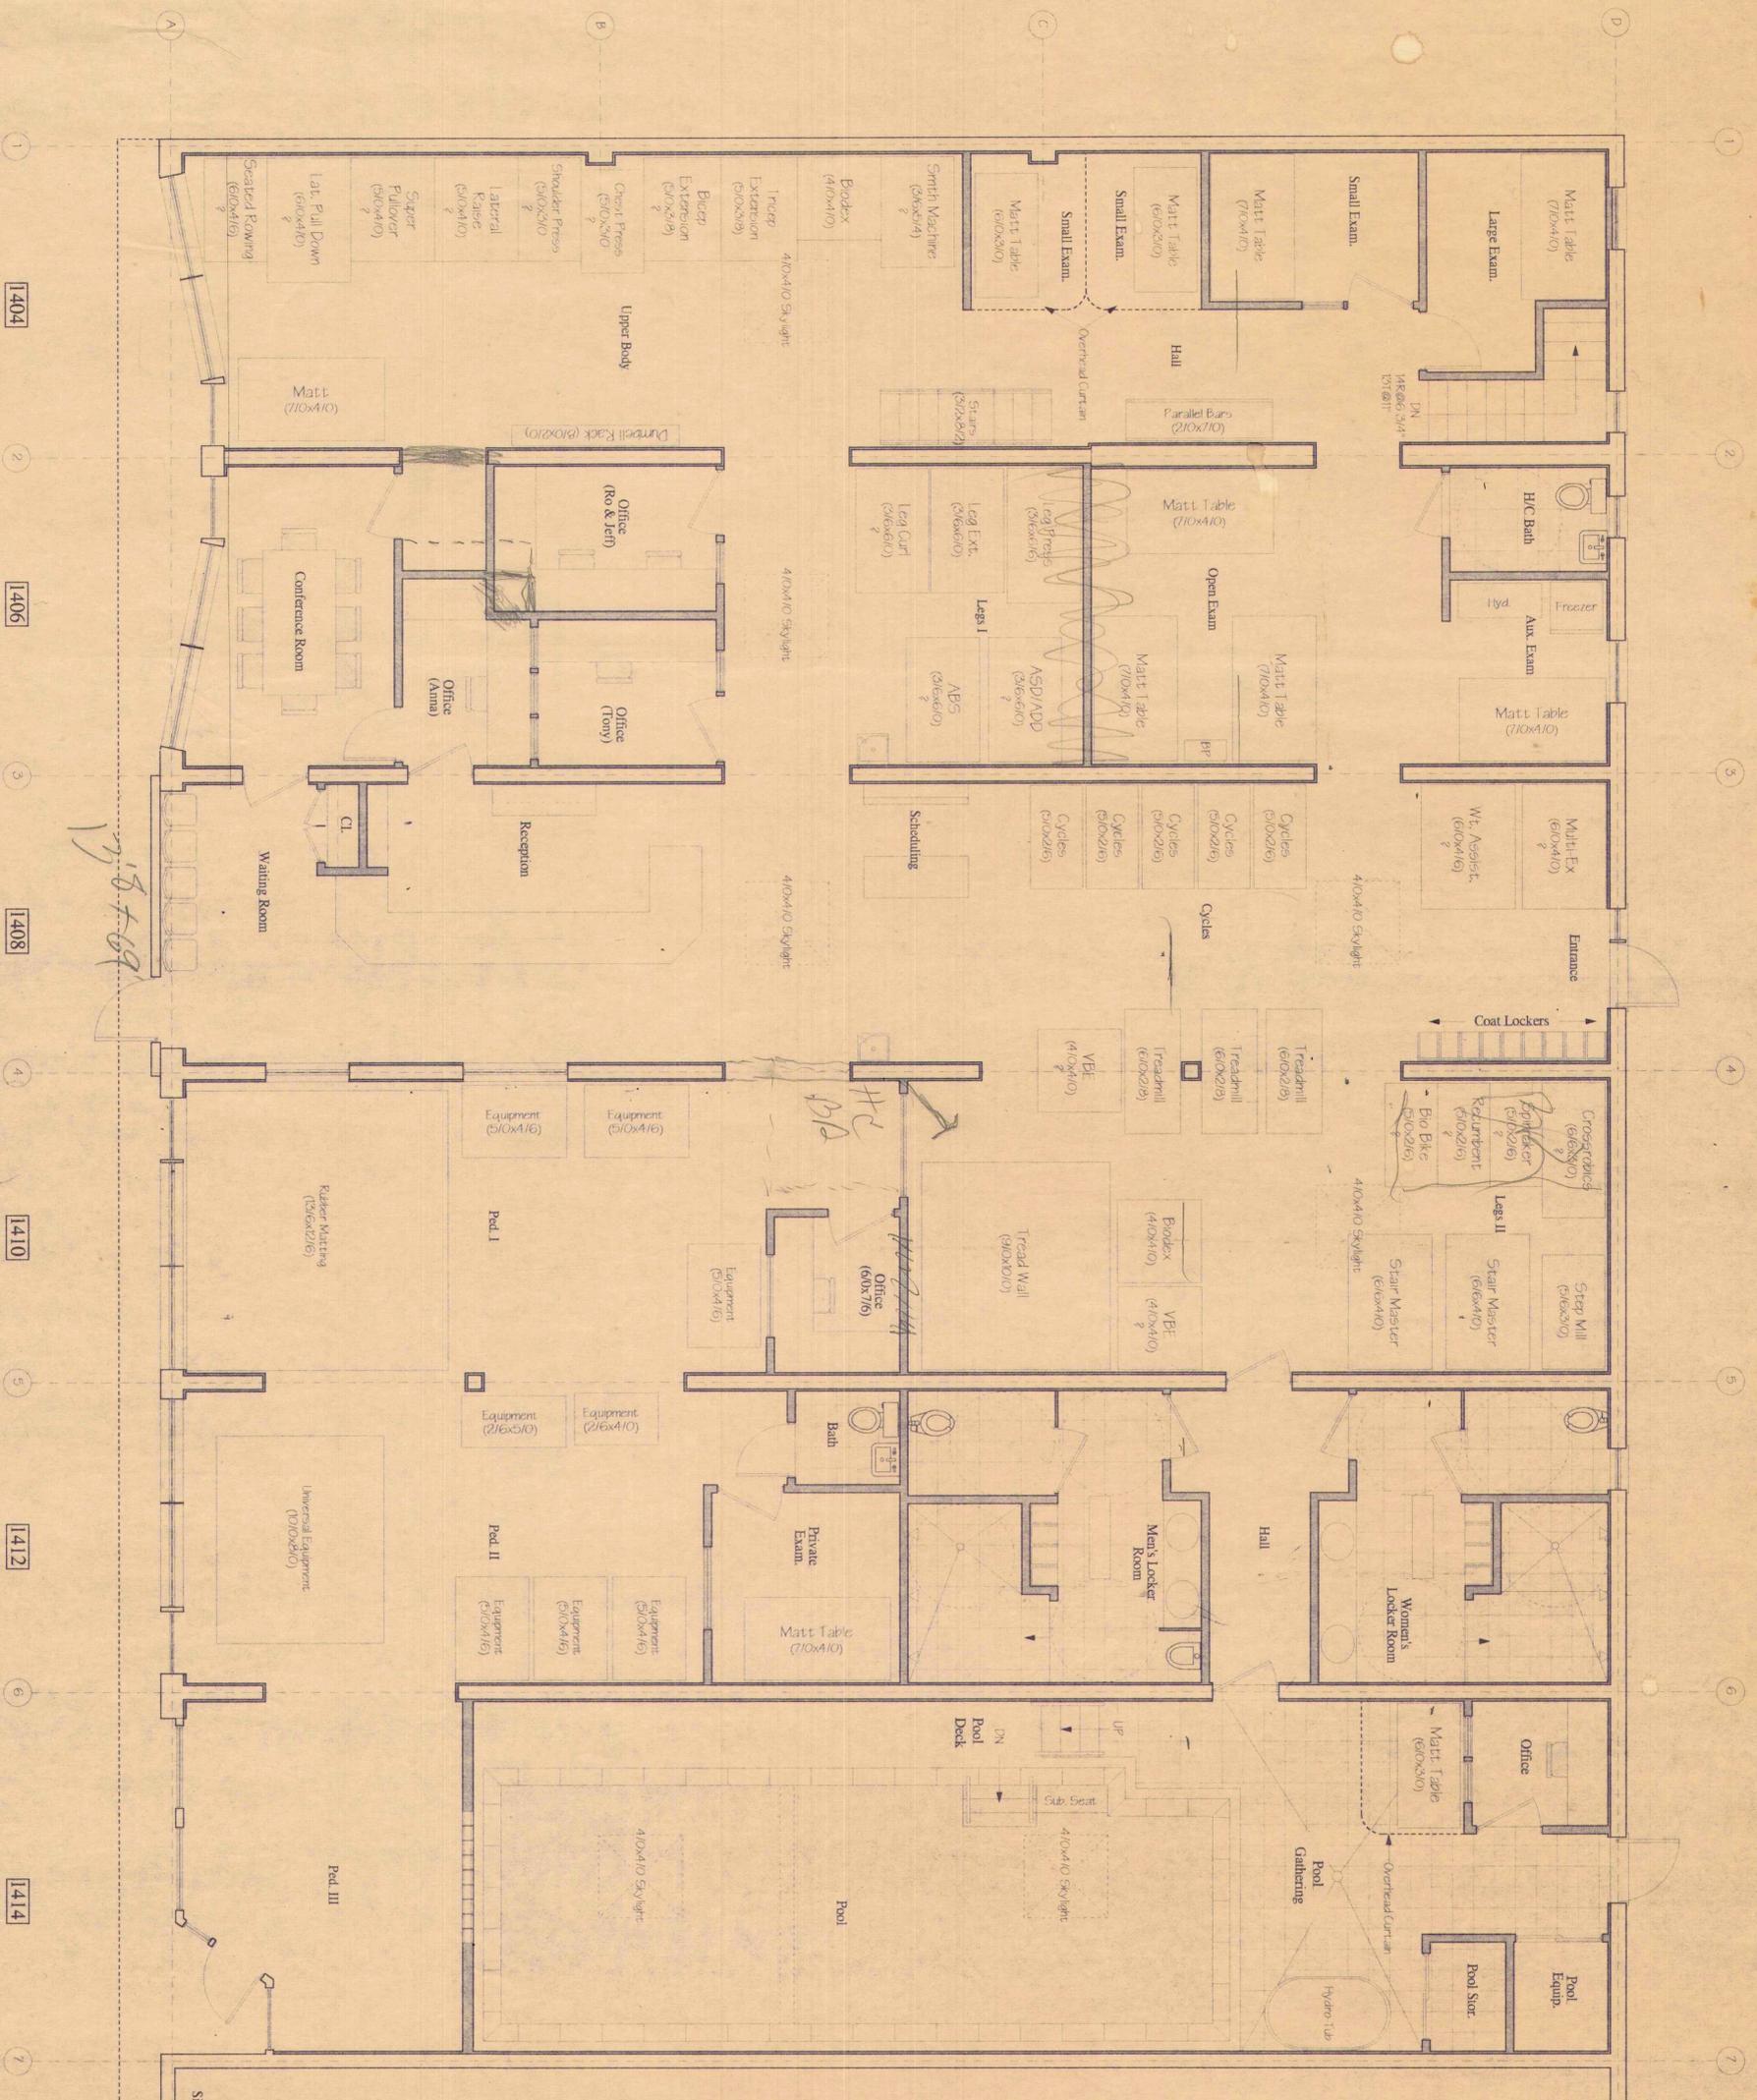

3
A-1
Location Map

NOTE: CONTRACTOR TO VERIFY ALL CONDITIONS IN FIELD

<p>GARY UELTZEN ARCHITECTURAL DESIGN & CONSTRUCTION SERVICES 4 Stuart Avenue, Narberth, Pa. 610-668-6053 FAX: 610-668-6067</p>	<p>Project:</p>	<p>P.T. Plus 1404-1414 Manoa Road Wynnewood, PA 19096</p>				
	<p>Consultants:</p> <p>126 Poplar Ave. Wayne, PA 19087 (610) 254-8241</p>	<p>ARCHITECTS</p>				
<p>DATE: 9/23/97</p> <p>PHASE: Permits</p> <p>Revision:</p> <table border="1"> <tr> <td>9/30/97</td> <td>10/24/97</td> </tr> <tr> <td></td> <td>11/21/97</td> </tr> </table> <p>PROJECT #: 0497</p>	9/30/97	10/24/97		11/21/97	<p>TITLE: First Floor Plan</p>	
9/30/97	10/24/97					
	11/21/97					