
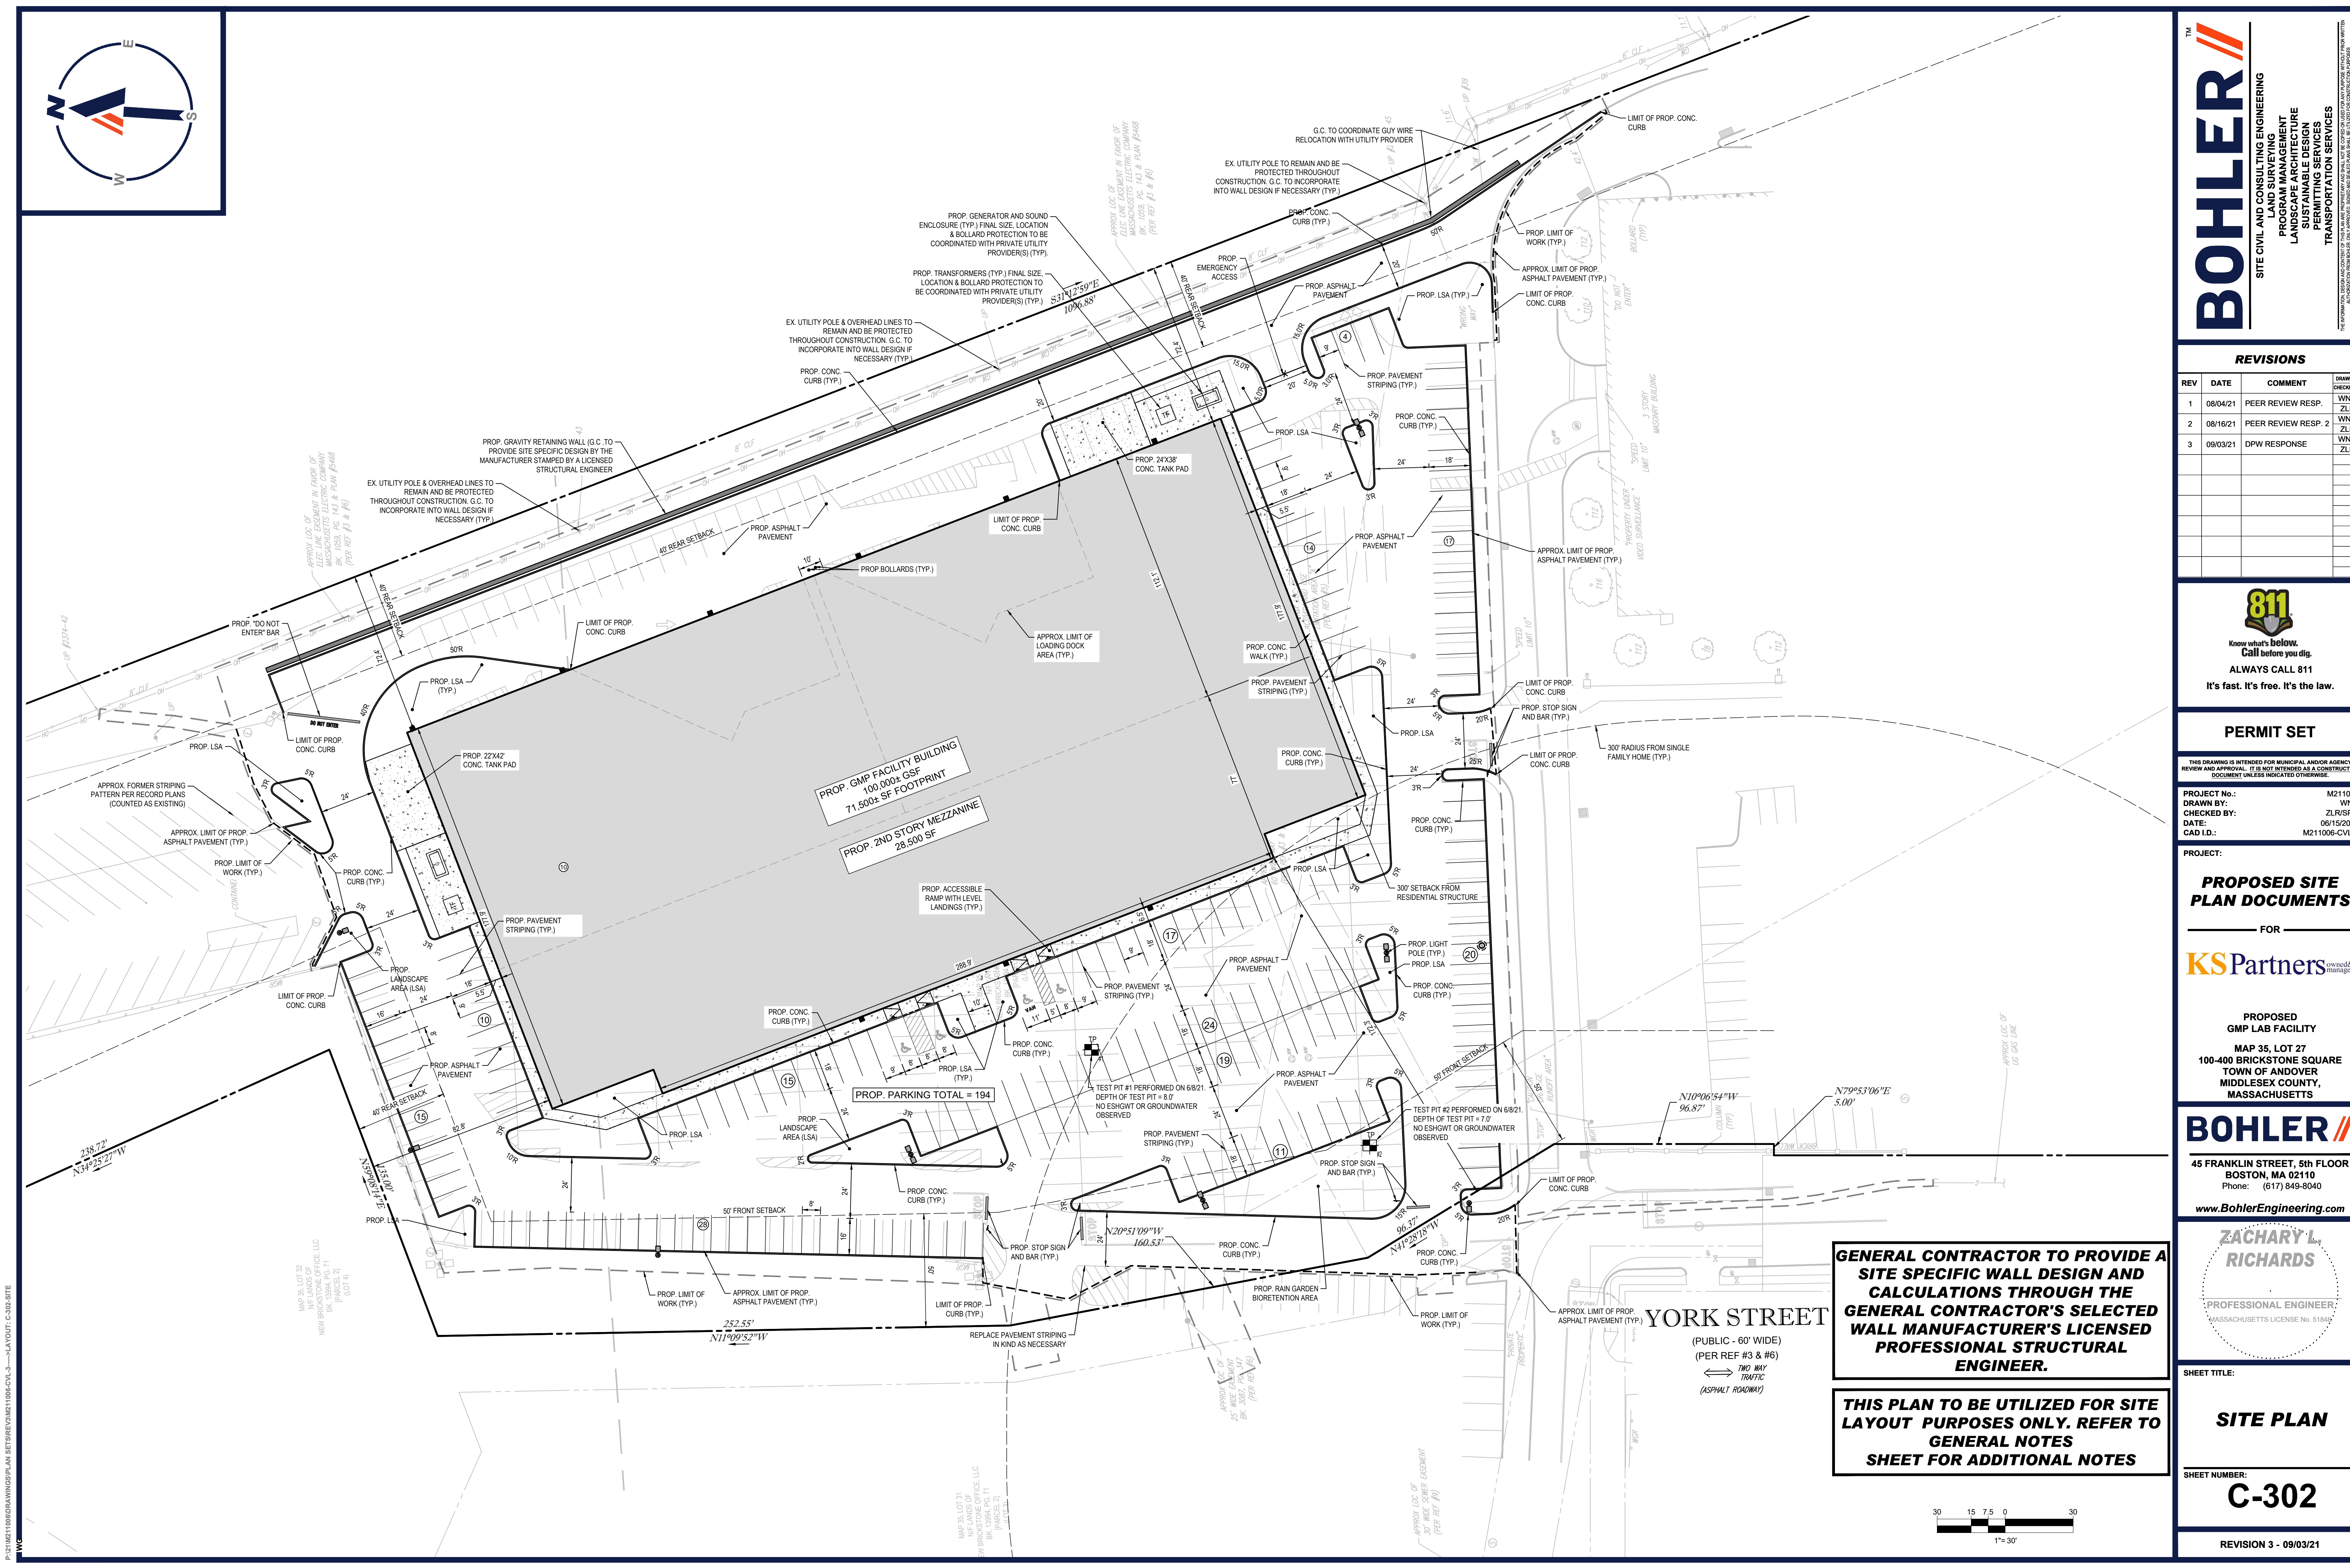


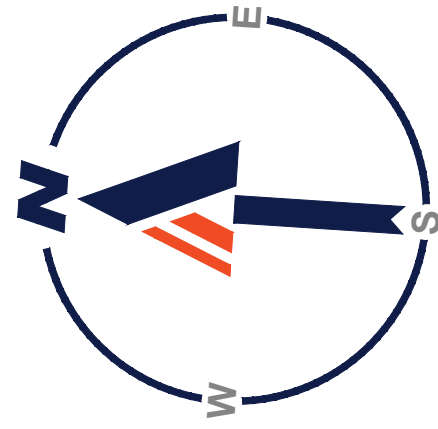

TM

BOHLER

SITE CIVIL AND CONSULTING ENGINEERING

PROFESSIONAL ENGINEER

PROGRAM MANAGEMENT

LANDSCAPE ARCHITECTURE

SUSTAINABLE DESIGN

PERMITTING SERVICES

TRANSPORTATION SERVICES

REVISIONS				
REV	DATE	COMMENT	CHECKED BY	
1	08/04/21	PEER REVIEW RESP.	WNG	ZLR
2	08/16/21	PEER REVIEW RESP. 2	WNG	ZLR
3	09/03/21	DPW RESPONSE	WNG	ZLR

811

Know what's below.
Call before you dig.

ALWAYS CALL 811

It's fast. It's free. It's the law.

PERMIT SET

THIS DRAWING IS INTENDED FOR MUNICIPAL AND/OR AGENCY REVIEW AND APPROVAL. IT IS NOT INTENDED AS A CONSTRUCTION DOCUMENT UNLESS INDICATED OTHERWISE.

PROJECT No.: M211006
DRAWN BY: WNG
CHECKED BY: ZLR/SPM
DATE: 08/15/2021
CAD ID: M211006-CVL-3

PROPOSED SITE
PLAN DOCUMENTS

FOR

KSPartners

owned & managed

PROPOSED
GMP LAB FACILITY

MAP 35, LOT 27
100-400 BRICKSTONE SQUARE
TOWN OF ANDOVER
MIDDLESEX COUNTY,
MASSACHUSETTS

BOHLER

45 FRANKLIN STREET, 5th FLOOR
BOSTON, MA 02110
Phone: (617) 849-8040
www.BohlerEngineering.com

ZACHARY L.
RICHARDS

PROFESSIONAL ENGINEER
MASSACHUSETTS LICENSE NO. 51848


SHEET TITLE:
SITE PLAN

SHEET NUMBER:
C-302

REVISION 3 - 09/03/21

GENERAL CONTRACTOR TO PROVIDE A SITE SPECIFIC WALL DESIGN AND CALCULATIONS THROUGH THE GENERAL CONTRACTOR'S SELECTED WALL MANUFACTURER'S LICENSED PROFESSIONAL STRUCTURAL ENGINEER.

THIS PLAN TO BE UTILIZED FOR SITE LAYOUT PURPOSES ONLY. REFER TO GENERAL NOTES SHEET FOR ADDITIONAL NOTES

 

P:\211006\DRAWINGS\PLAN SETS\REV03\M211006-CVL-3---LAYOUT-C302.SITE