


725 PULLEY'S RD., GREENSBORO
Main Level

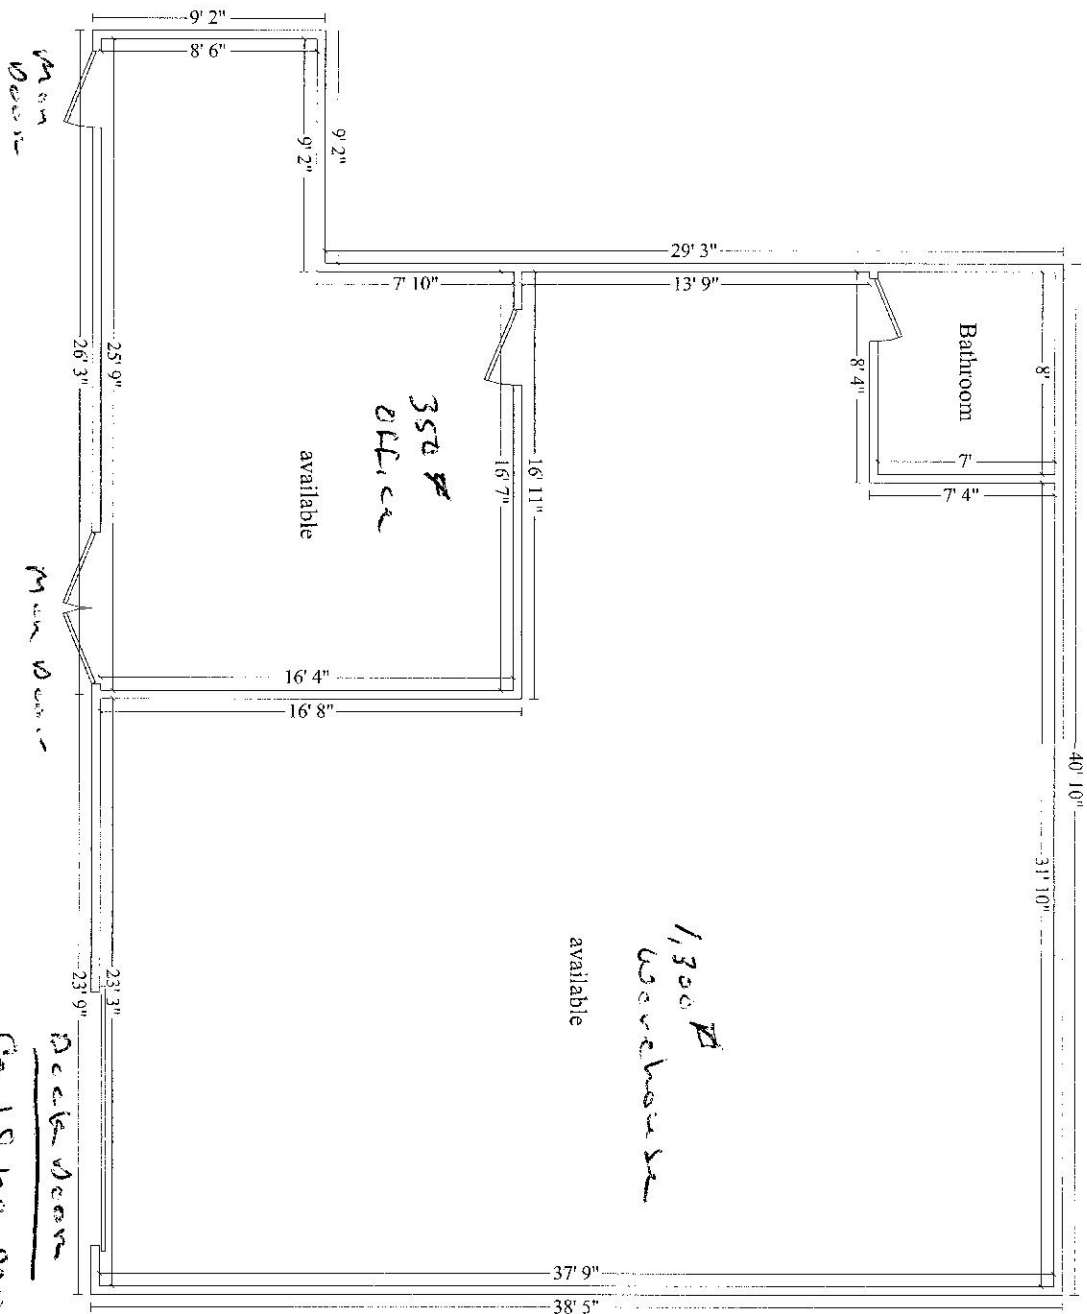


Deck door
Could be converted
to drive in door.

Main Level

725 PELLIS RD GREENSBURG

UPPER LEVEL

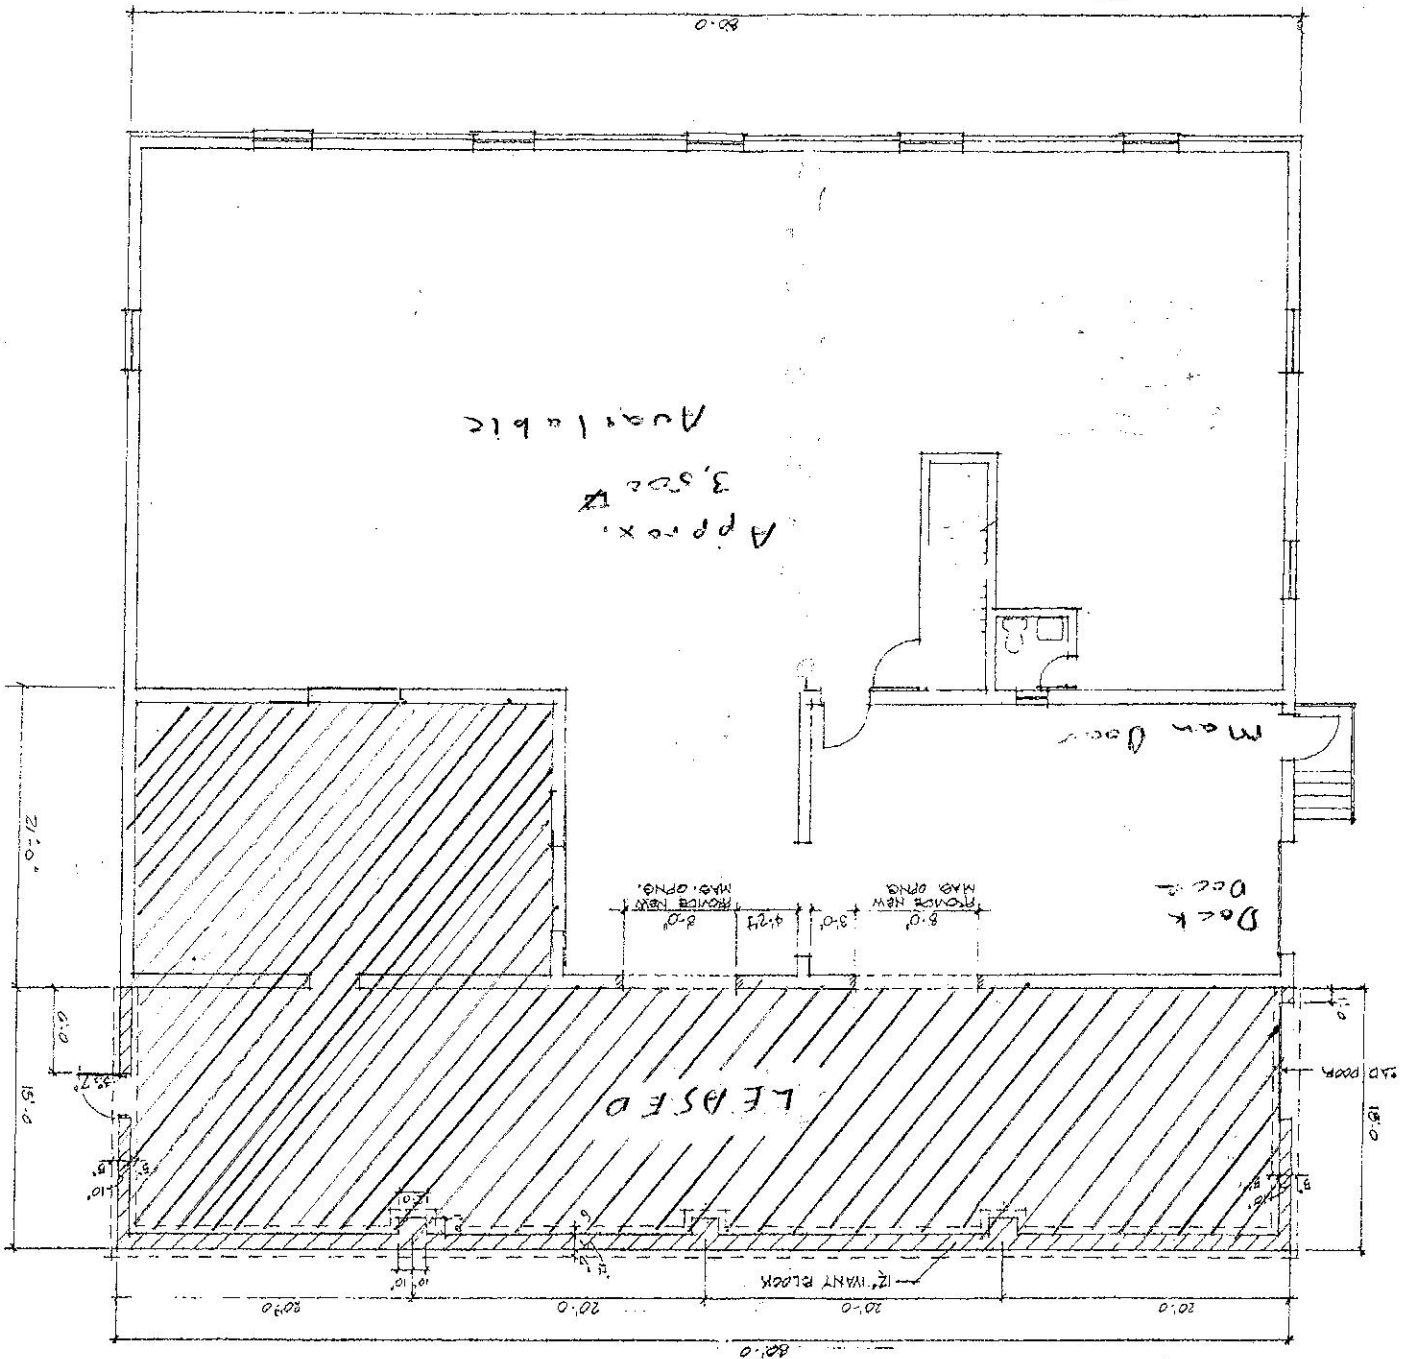

Second Floor

FIRST FLOOR PLAN

SCALE: 1/8" = 1'-0"

725 PELLIS RD
GREENSBURG, PA