



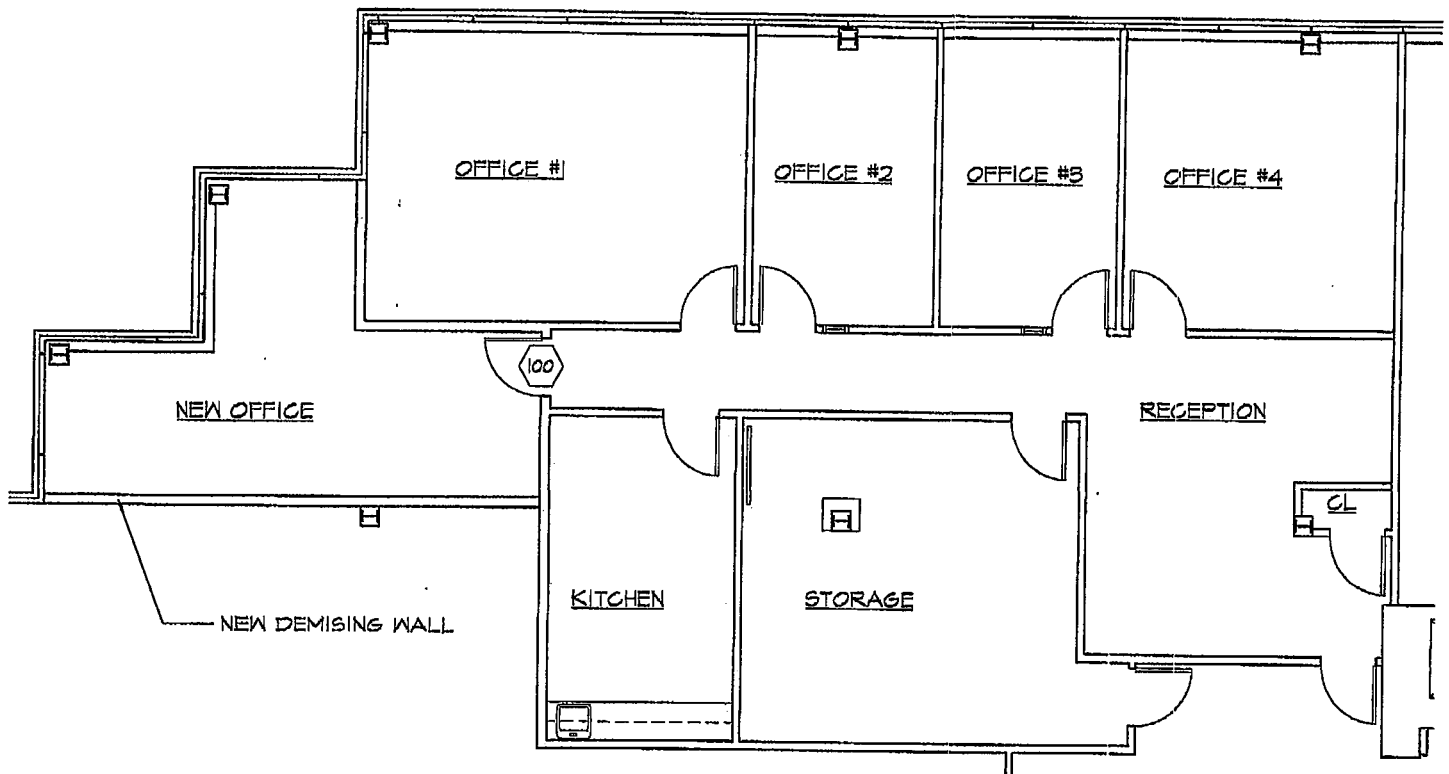

FLOOR PLAN

SCALE: 1/8" = 1'-0"

327 RSF

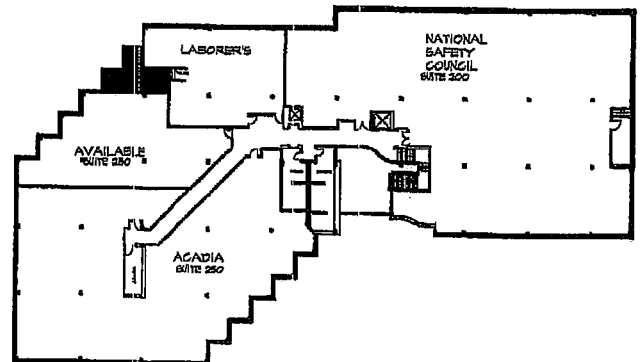

KEY PLAN