

PROJECT DESIGN TEAM:
PEACOCK ARCHITECTS
 1512 E BROWARD BLVD, SUITE #102
 FORT LAUDERDALE, FL 33301
 PH: 954-728-8000
MEP ENGINEERING
 6982 GRIFFIN ROAD
 DAVIE, FLORIDA 33314
 954-985-8424

EVELYN TARUD
PEREZ TARUD GROUP INC
 9125 DUPONT PLACE
 WILMINGTON, FL 33411
 786-501-8174

PROJECT NAME:
SUCCESS ON THE SPECTRUM
 925-929 SE 1st St,
 Pompano Beach, FL,
 33060

TAMARA PEACOCK, R.A.
 LICENSE NO. 12126

ISSUED FOR:

DATE:


SHEET NAME:
EXISTING/ DEMO FLOOR PLAN

REVISION	REVISION DATE	ISSUED FOR

THIS DOCUMENT IS PROPERTY OF PEACOCK ARCHITECTS AND NO PART HEREIN SHALL BE USED EXCEPT FOR THE SPECIFIC PROJECT WITHOUT CONSENT OF PEACOCK ARCHITECTS. THIS DOCUMENT WAS PREPARED BY PEACOCK ARCHITECTS ACCORDING TO THE TERMS OF GENERAL CONDITIONS OF THE CONTRACT FOR CONSTRUCTION. THIS DOCUMENT DOES NOT EITHER IN WHOLE OR IN PART CONSTITUTE ANY OPINION OR INSTRUCTION TO ANY CONTRACTOR WITH REGARD TO CONSTRUCTION MEANS, METHODS OR TECHNIQUES. BY THIS DOCUMENT THE ARCHITECT DOES NOT INTEND TO EXPRESS ANY OPINION, DIRECTION OR INSTRUCTION OF ANY KIND WHATSOEVER AS TO THE MANNER IN WHICH THE CONSTRUCTION WORK IS TO BE ACCOMPLISHED.

DATE: 8/4/2025 4:21:59 PM
PROJ. NO.: 25-0027
DRAWN BY: AUTHOR **PROJ. MGR.:** DESIGNER
REVISED BY: CHECKER **CAPT.:** APPROVER

SHEET NO.:
A002

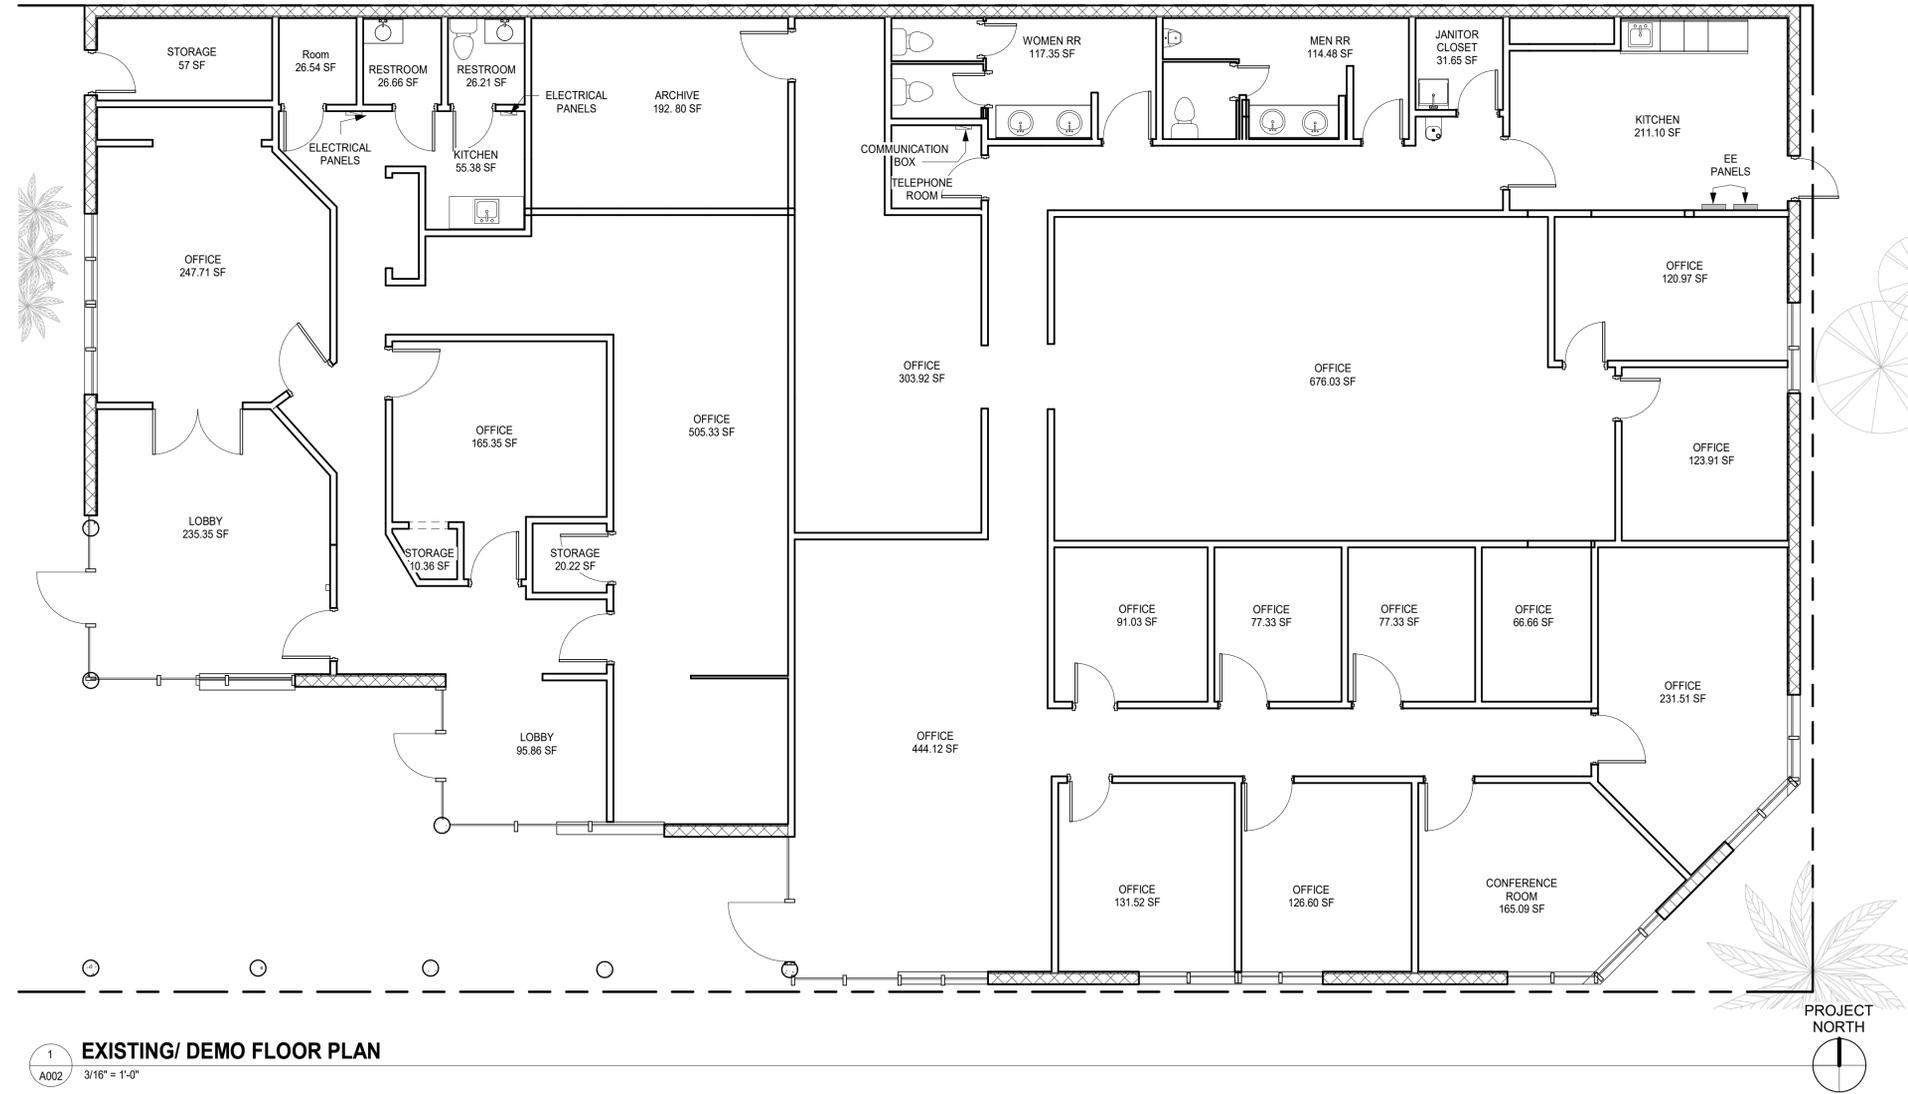

1 EXISTING/ DEMO FLOOR PLAN
 A002 3/16" = 1'-0"